




general arrangement section A-A 1:50

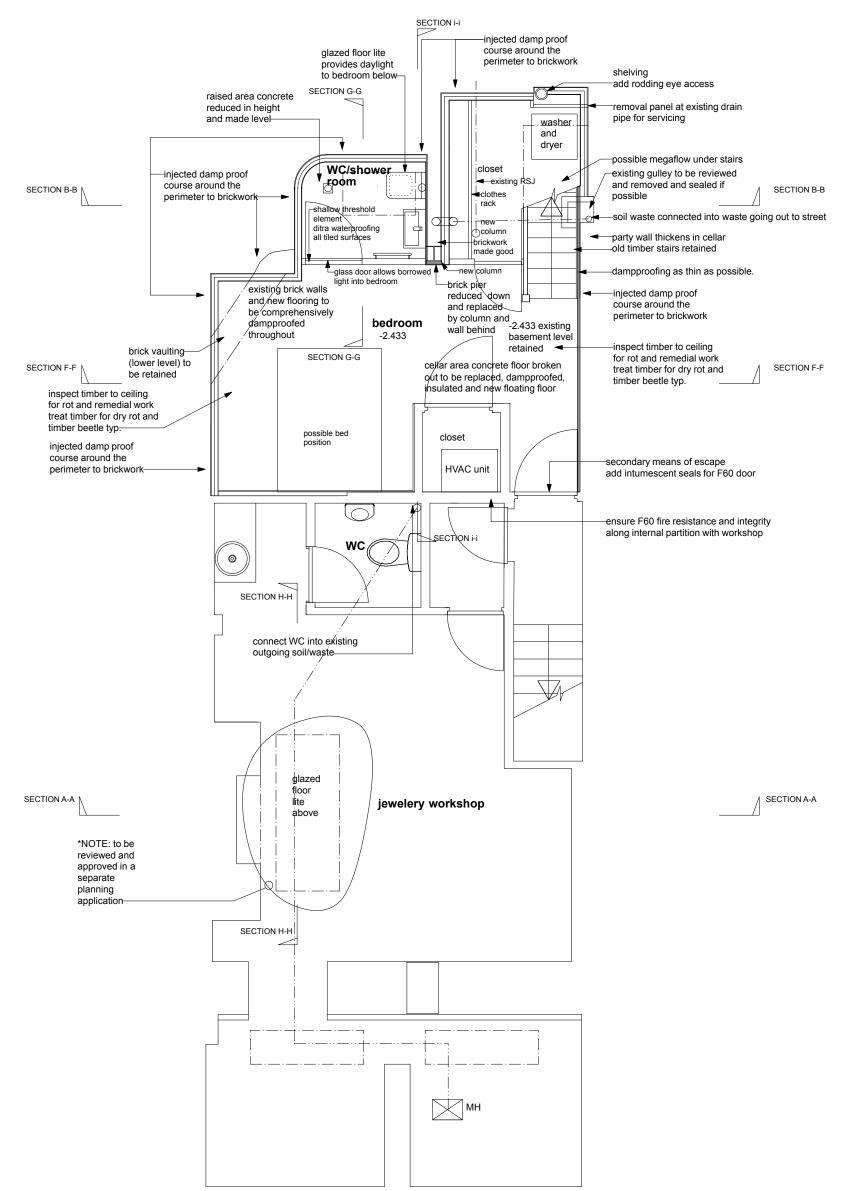

proposed basement floor plan 1:50

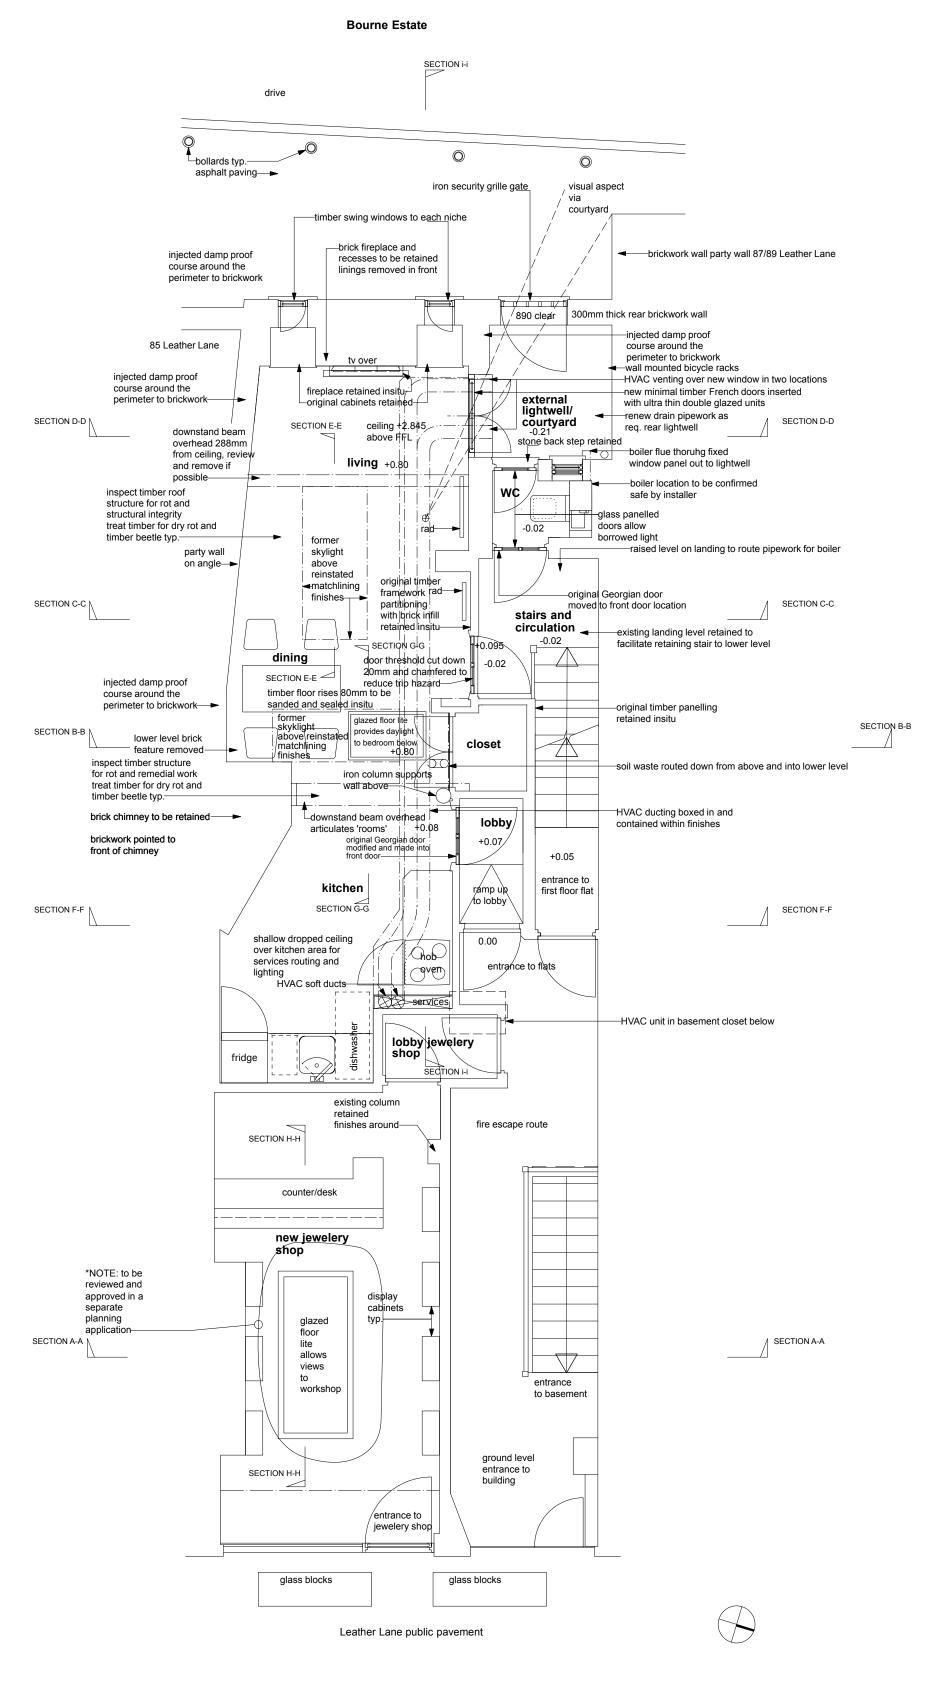

proposed ground floor plan 1:50

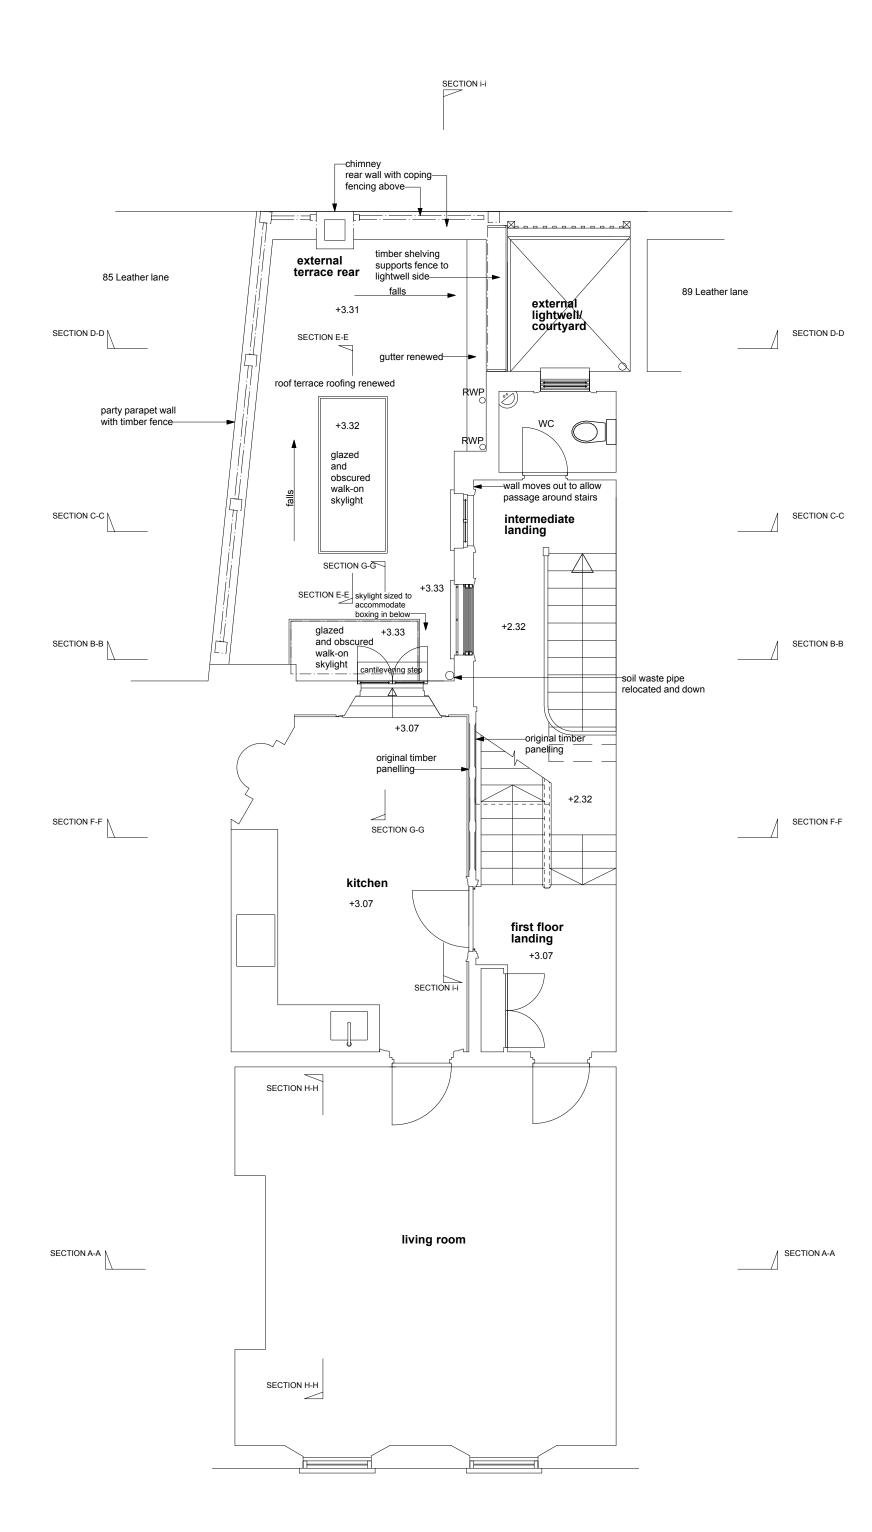

proposed first floor plan 1:50



Elden Croy Architect 28 Wilmington Square, London WC1X OEG

job no. : 134 dwg. no. : 10/50/134E23.06.18

job name : 87 Leather Lane dwg. name :proposed plans revised 2

date : 31.10.17 scale : 1:50 @ A1