



General notes:
 Do not scale from drawings.
 Errors to be reported immediately to the Architect.
 To be read in conjunction with all relevant Architects', Services and Structural Engineers' drawings.
 All existing site, tree and building information has been compiled from different sources.
 All dimensions to be checked on site.

	Existing		
	New		Demolition
	Soft strip		Soft strip
	Site boundary		Site boundary

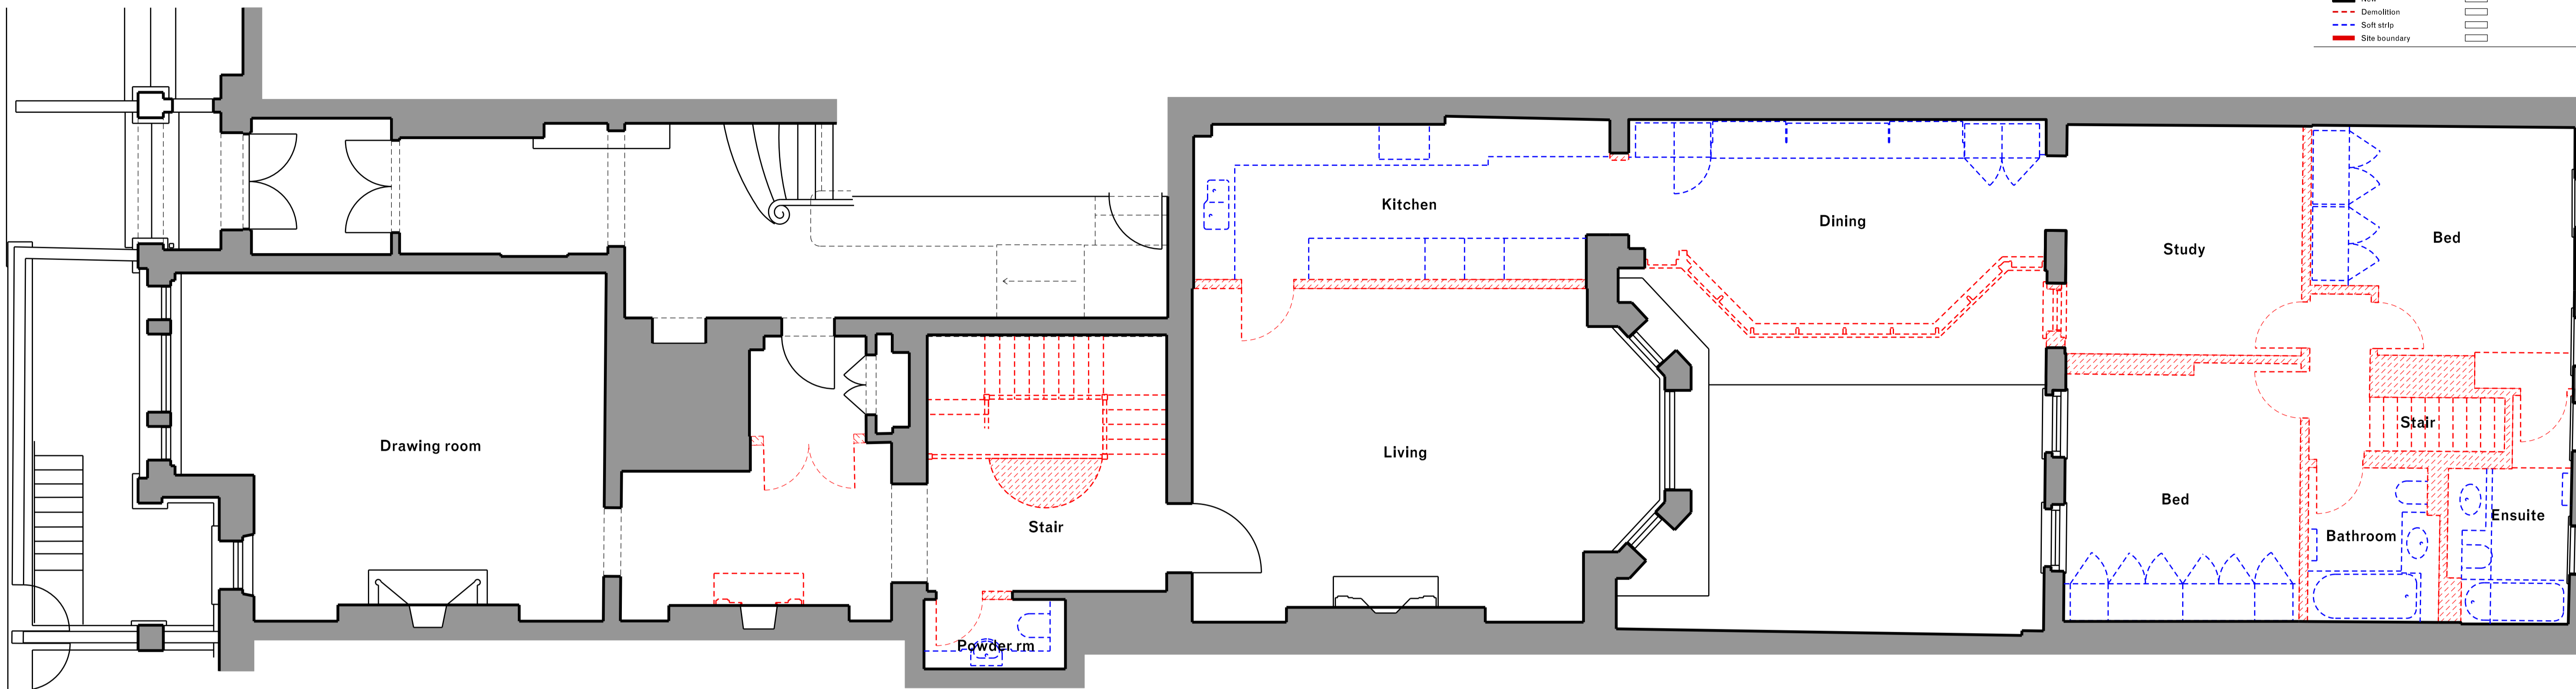

Rev.	Date	Description	Drawn	Check

 

**WENDOVER
STUDIO**

7 Cambridge Gate
 London NW1 4JX
 wendoverpartners.com

Project	Project number
5 Cambridge Gate Flat 1	052
Client	
Mr M B Abdullahi	

© Wendover Studio Ltd.

Drawing name	Drawing number
Existing drawings Ground floor plan	01_01

Date	24/01/2024	Issue
Scale / Format	1:50 / A1	00
Drawn / Checked	DMu / JPC	Stage 2
Approved	JPC	
CAD Reference		