



General notes:  
 Do not scale from drawings.  
 Errors to be reported immediately to the Architect.  
 To be read in conjunction with all relevant Architects', Services and Structural Engineers' drawings.  
 All existing site, tree and building information has been compiled from different sources.  
 All dimensions to be checked on site.

Existing	□
New	□
Demolition	□
Soft strip	□
Site boundary	□

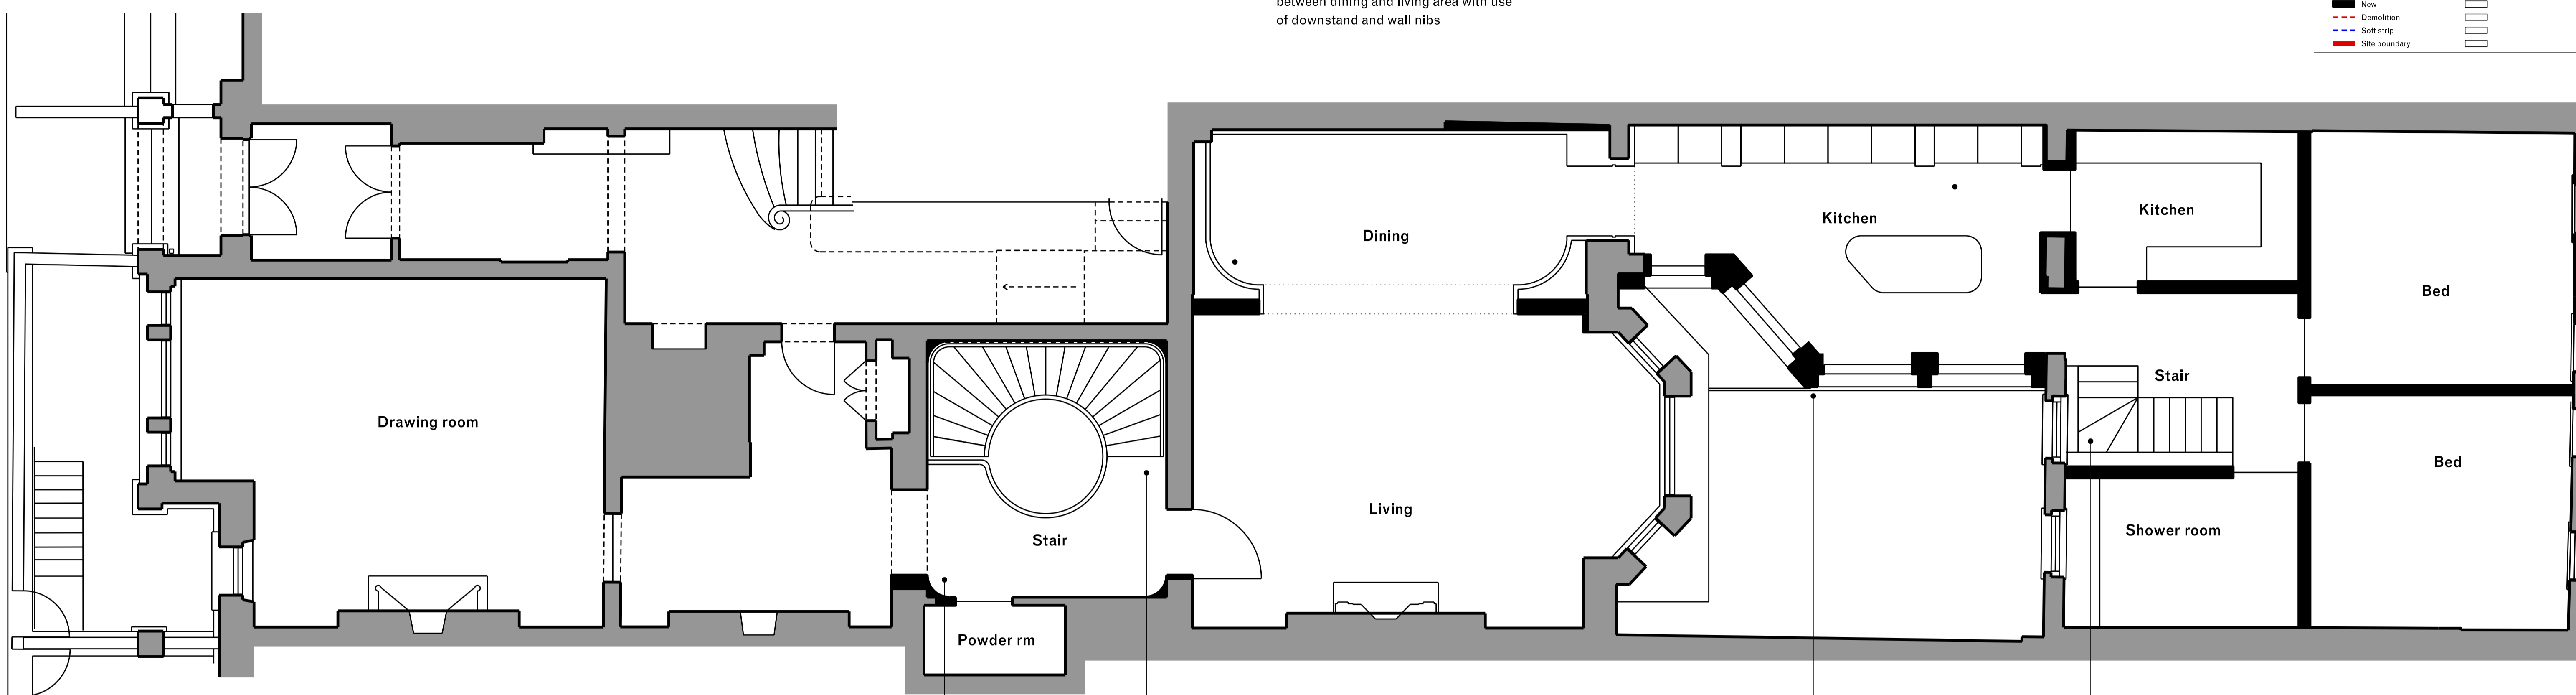

Rev.	Date	Description	Drawn	Check
01	23/01/23	Stage 02 Issue	DMu	JPC

 

**WENDOVER  
STUDIO**

7 Cambridge Gate  
 London NW1 4JX  
 wendoverpartners.com

Project: **5 Cambridge Gate Flat 1**  
 Project number: **052**  
 Client: **Mr M B Abdullahi**

Drawing name: **Proposed drawings Ground floor plan**  
 Drawing number: **11\_01**

Date: **25/01/2024** Issue: **00**  
 Scale / Format: **1:50 / A1**  
 Drawn / Checked: **DMu / JPC** Stage 2  
 Approved: **JPC**  
 CAD Reference: