


General notes:
 Do not scale from drawings.
 Errors to be reported immediately to the Architect.
 To be read in conjunction with all relevant Architects', Services and Structural Engineers' drawings.
 All existing site, tree and building information has been compiled from different sources.
 All dimensions to be checked on site.

Existing	
New	
Demolition	
Soft strip	
Site boundary	

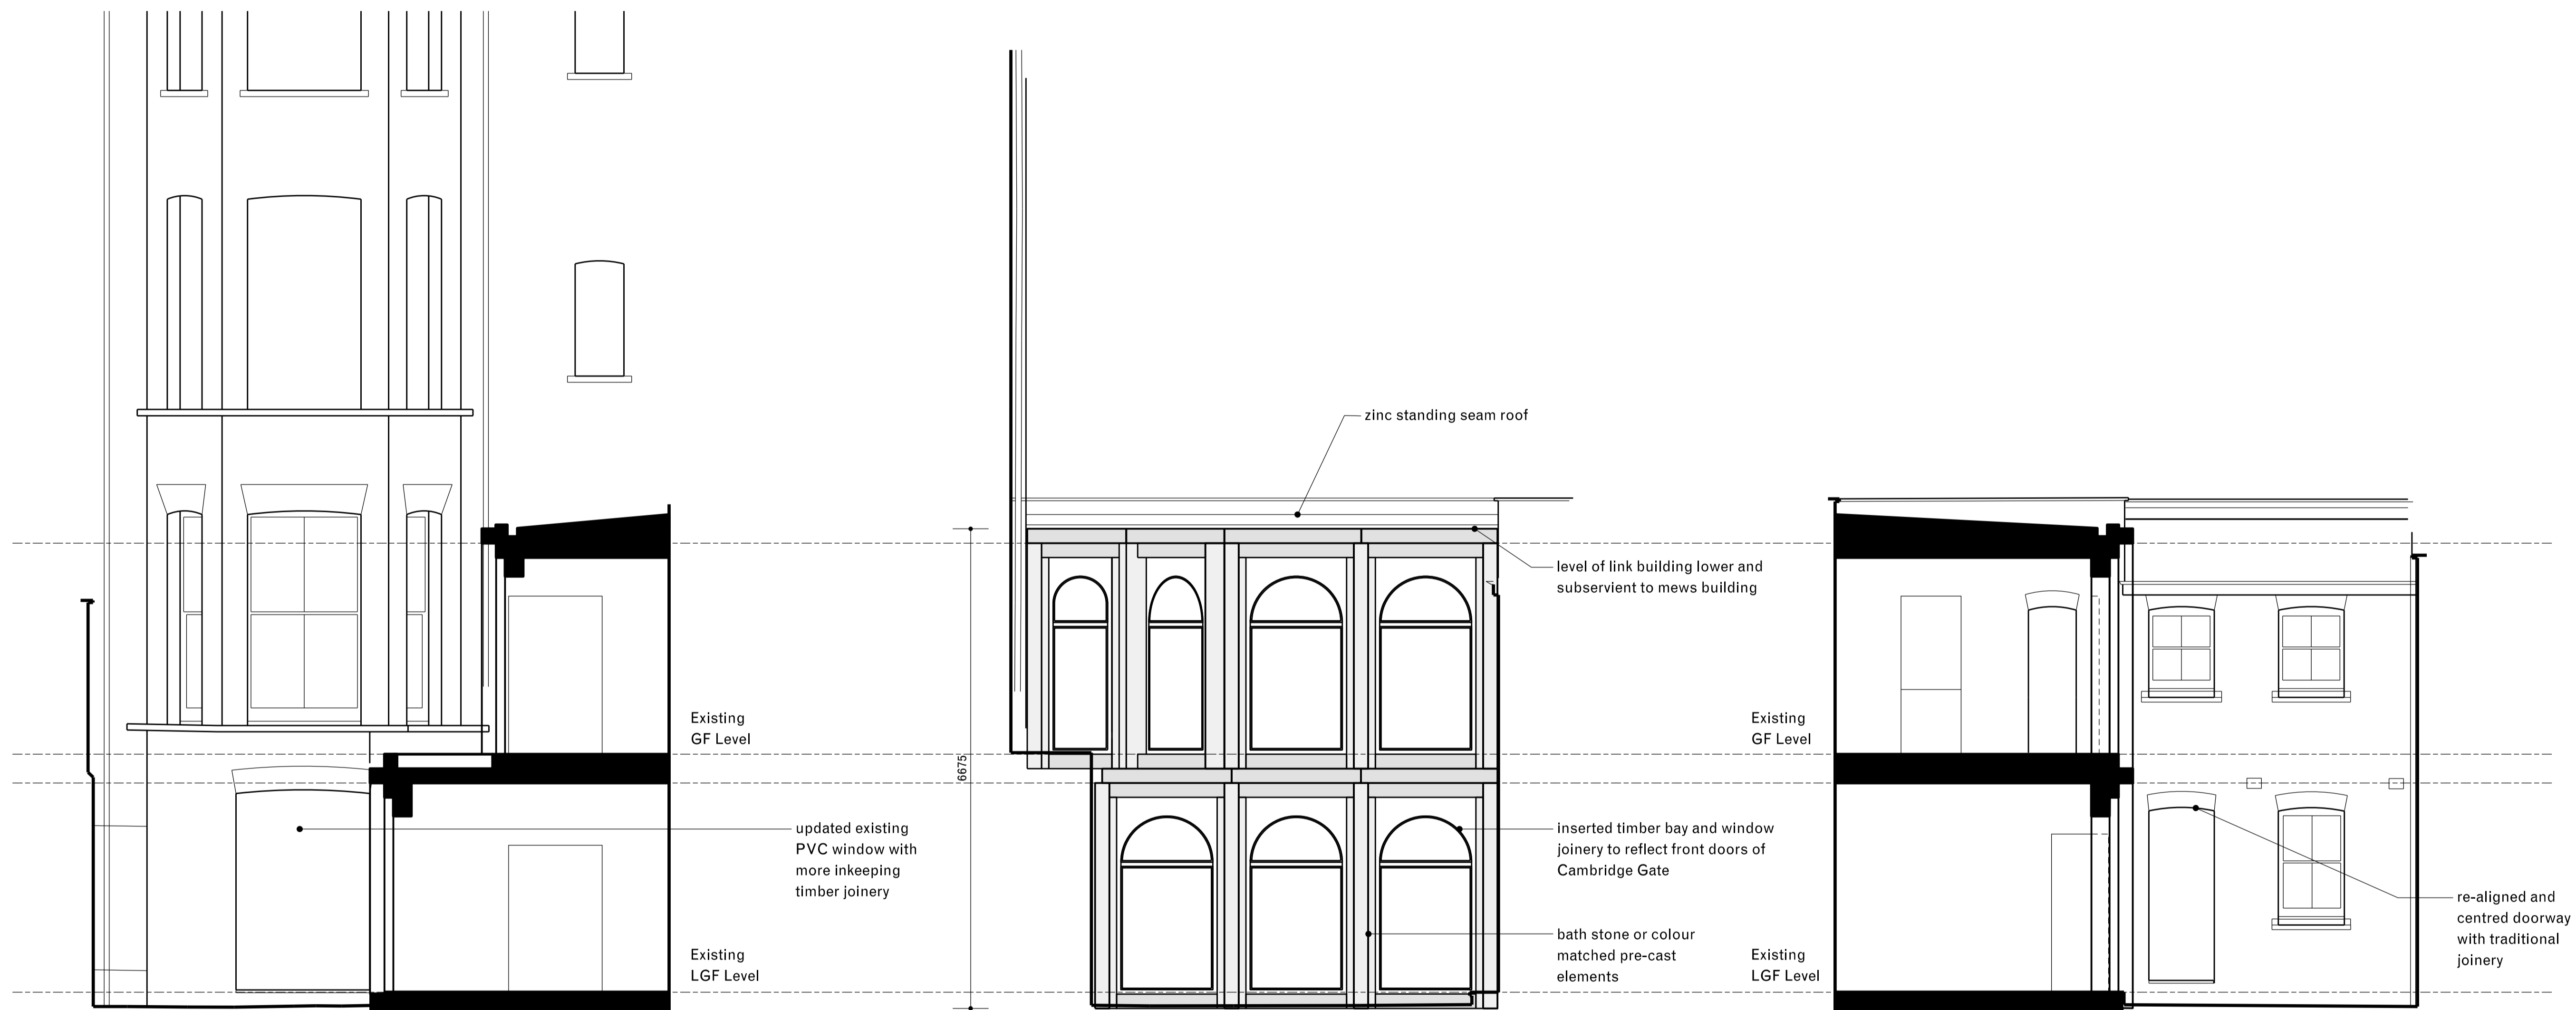


01 West elevation
 Scale 1:50

02 North elevation
 Scale 1:50

03 East elevation
 Scale 1:50

Rev.	Date	Description	Drawn	Check

 

WENDOVER
 STUDIO

7 Cambridge Gate
 London NW1 4JX
 wendoverpartners.com

Project: **5 Cambridge Gate Flat 1**
 Project number: **052**
 Client: **Mr M B Abdullahi**

Drawing name: **Proposed drawings Proposed courtyard elevations**
 Drawing number: **17_02**

Date: **24/01/2024**
 Scale / Format: **1:50 / A1**
 Drawn / Checked: **DMu / JPC**
 Approved: **JPC**
 CAD Reference: