


110 LOCATION PLAN
2 NTS



House 10 | House 12 | House 14 | House 16 | House 18 | House 20 | House 22 | House 24

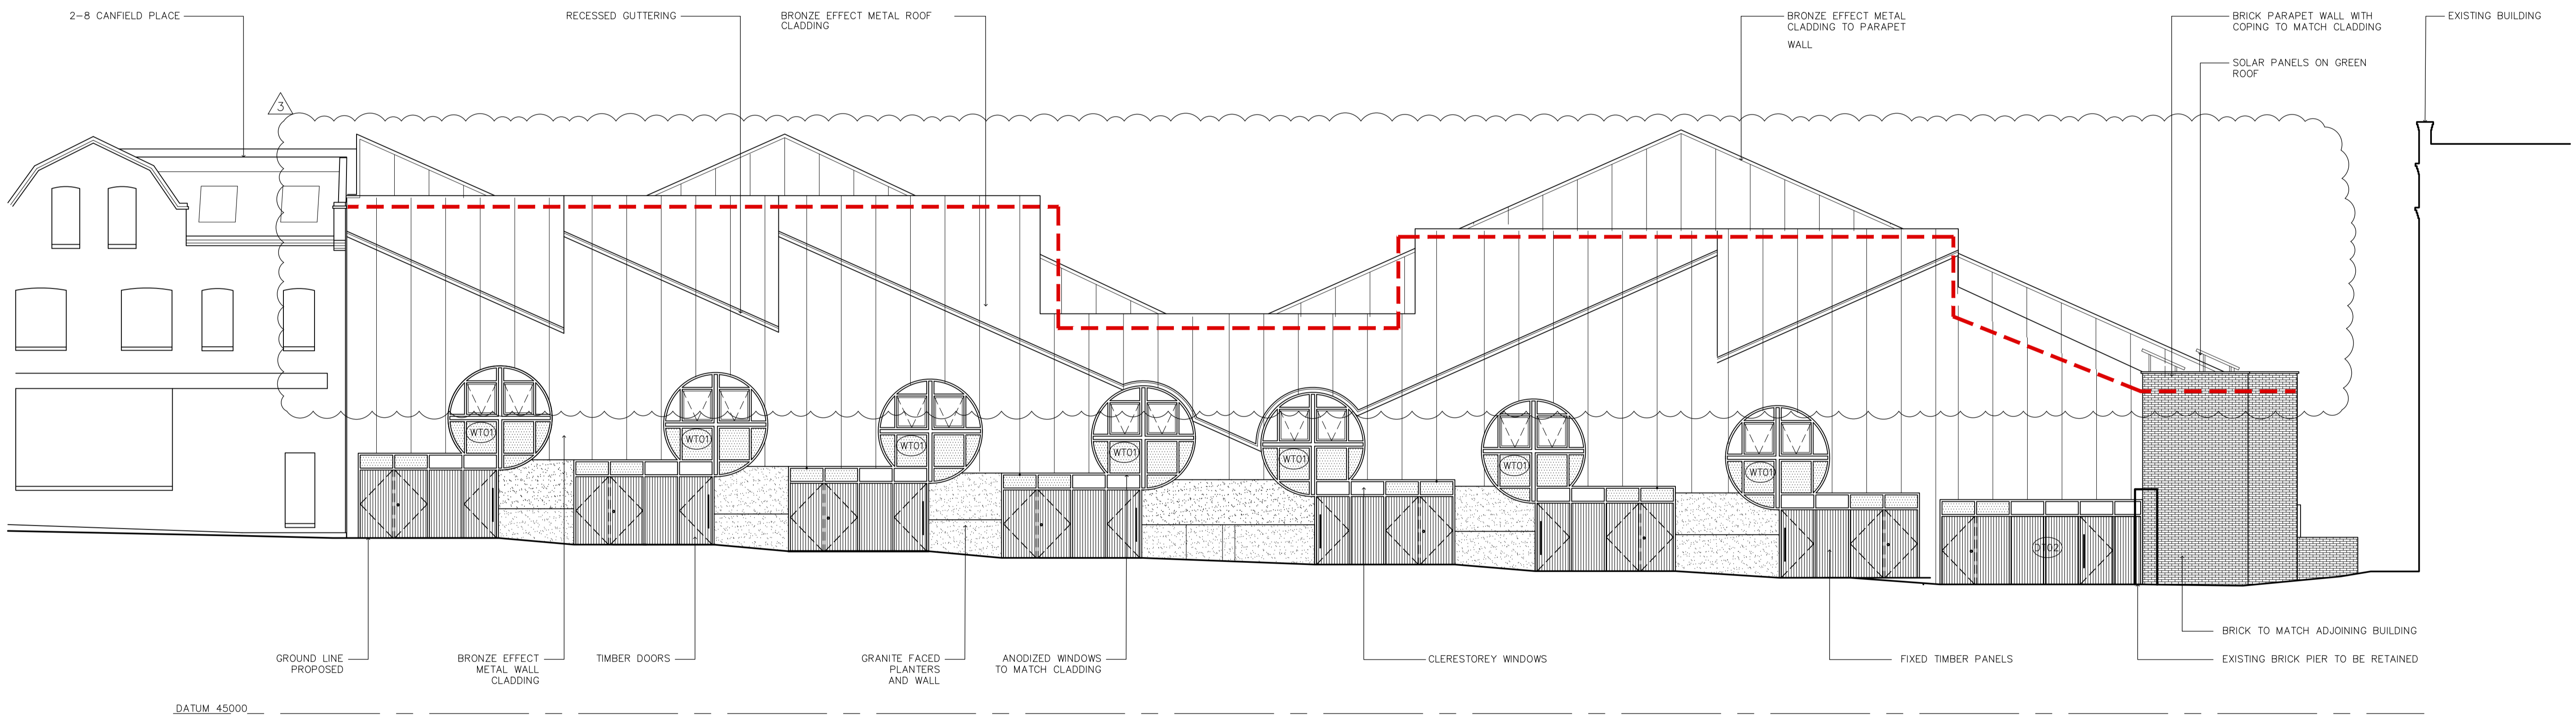

110 NORTH ELEVATION (FLATTENED) – PROPOSED
1 1:50 @ A1

REVISIONS
DATE: 15/08/23
P2
P3
LEVELS AND HEIGHTS
HIGHLIGHTING AND DIMENSIONS: AS PER CLIENT & PLANNING CONSULTANT

INFORMATION
PROJECT: MEWS DEVELOPMENT
10-24 CANFIELD PLACE, NW6
FOR DOVYS LONDON
TITLE: NORTH ELEVATION PROPOSED
SCALE: 1:50@ A1
1:100@ A3
DATE: 11 AUG 2023
PROJ. # 242 10-24CP
DWG. #
110

