


111
2 LOCATION PLAN

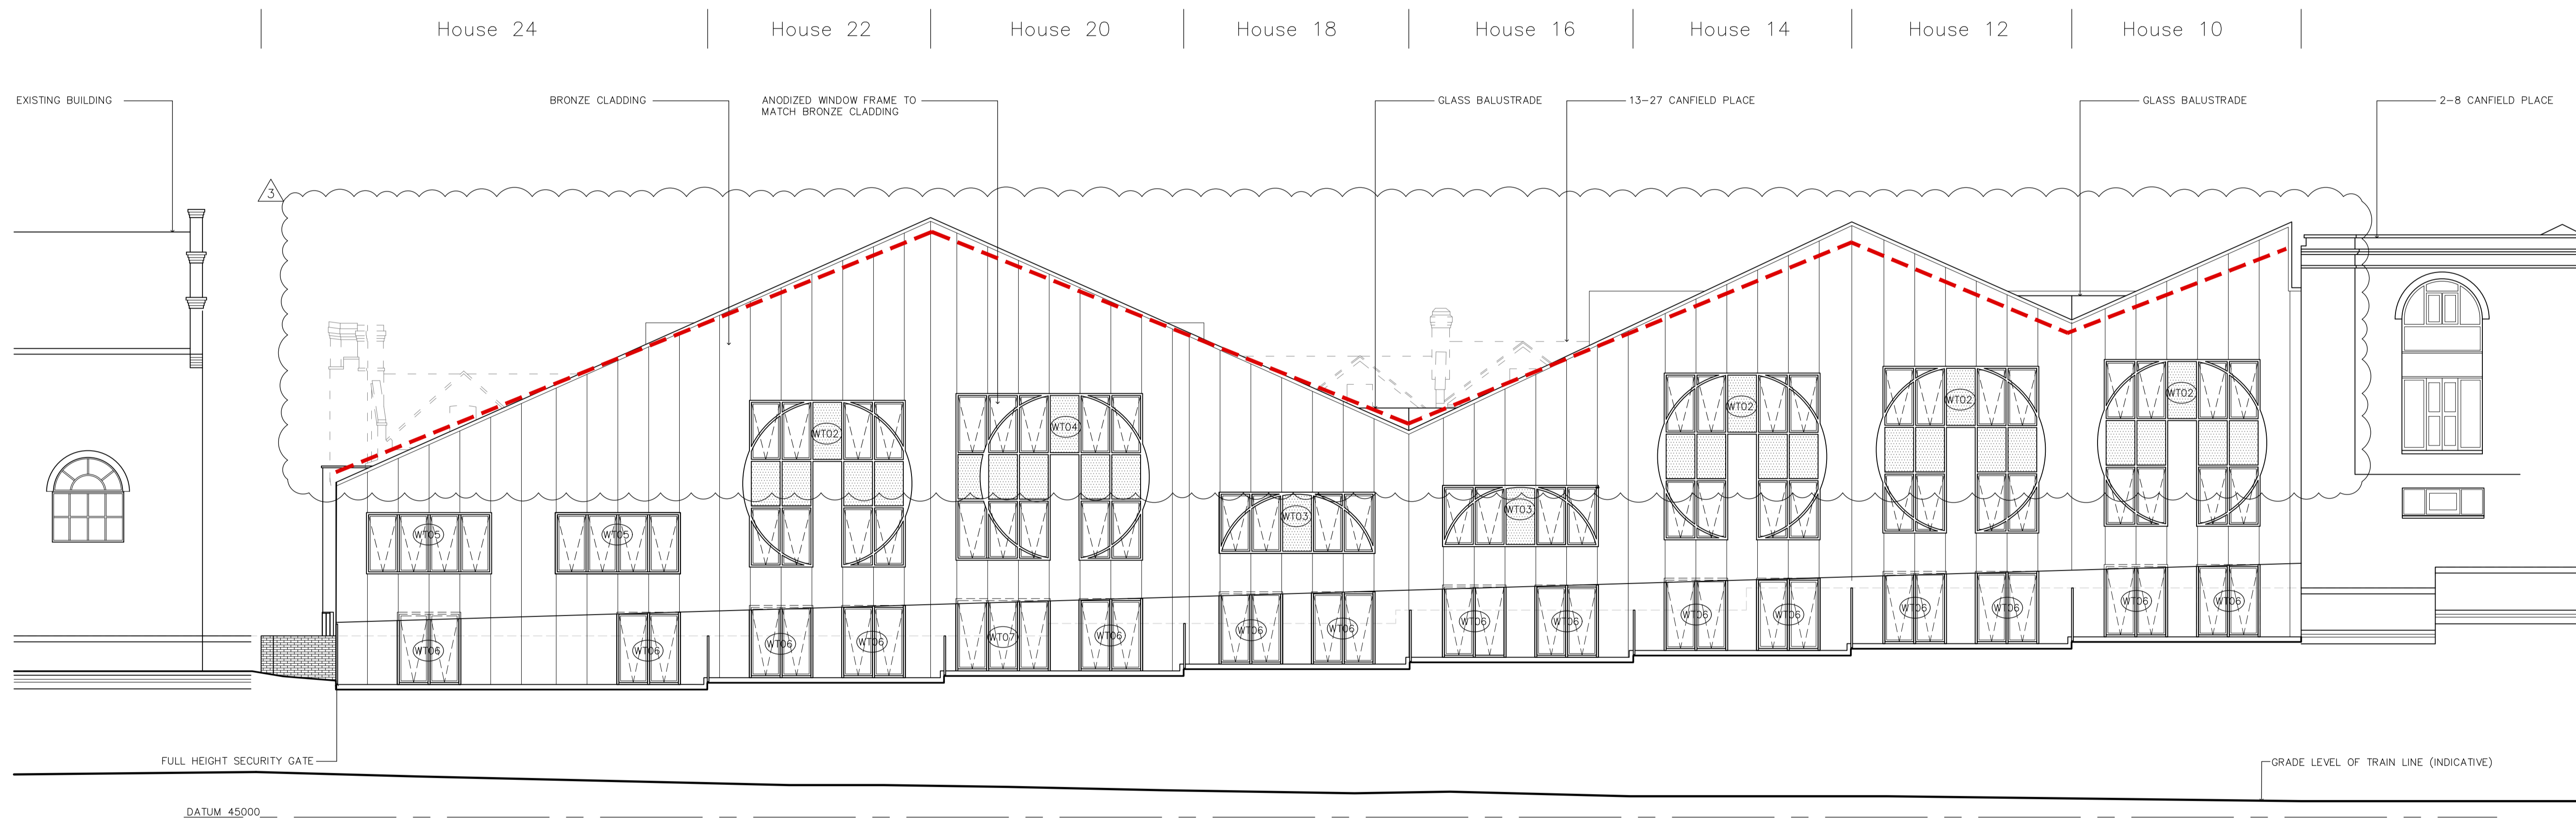

111
1 SOUTH ELEVATION (FLATTENED) – PROPOSED

REVISIONS
DATE: 15/08/23
REV: P2
P3
LEVELS AMENDED -
HIGHLIGHTING AMENDED EAVES LINE - ISSUED TO CLIENT & PLANNING CONSULTANT

INFORMATION

PROJECT: MEWS DEVELOPMENT
10-24 CANFIELD PLACE, NW6
FOR DOAVS LONDON
TITLE: SOUTH ELEVATION PROPOSED

SCALE: 1:50@ A1
1:100@ A3
DATE: 11 AUG 2023
PROJ. # 242 10-24CP
DWG. #

111

