






REAR ELEVATION (existing)

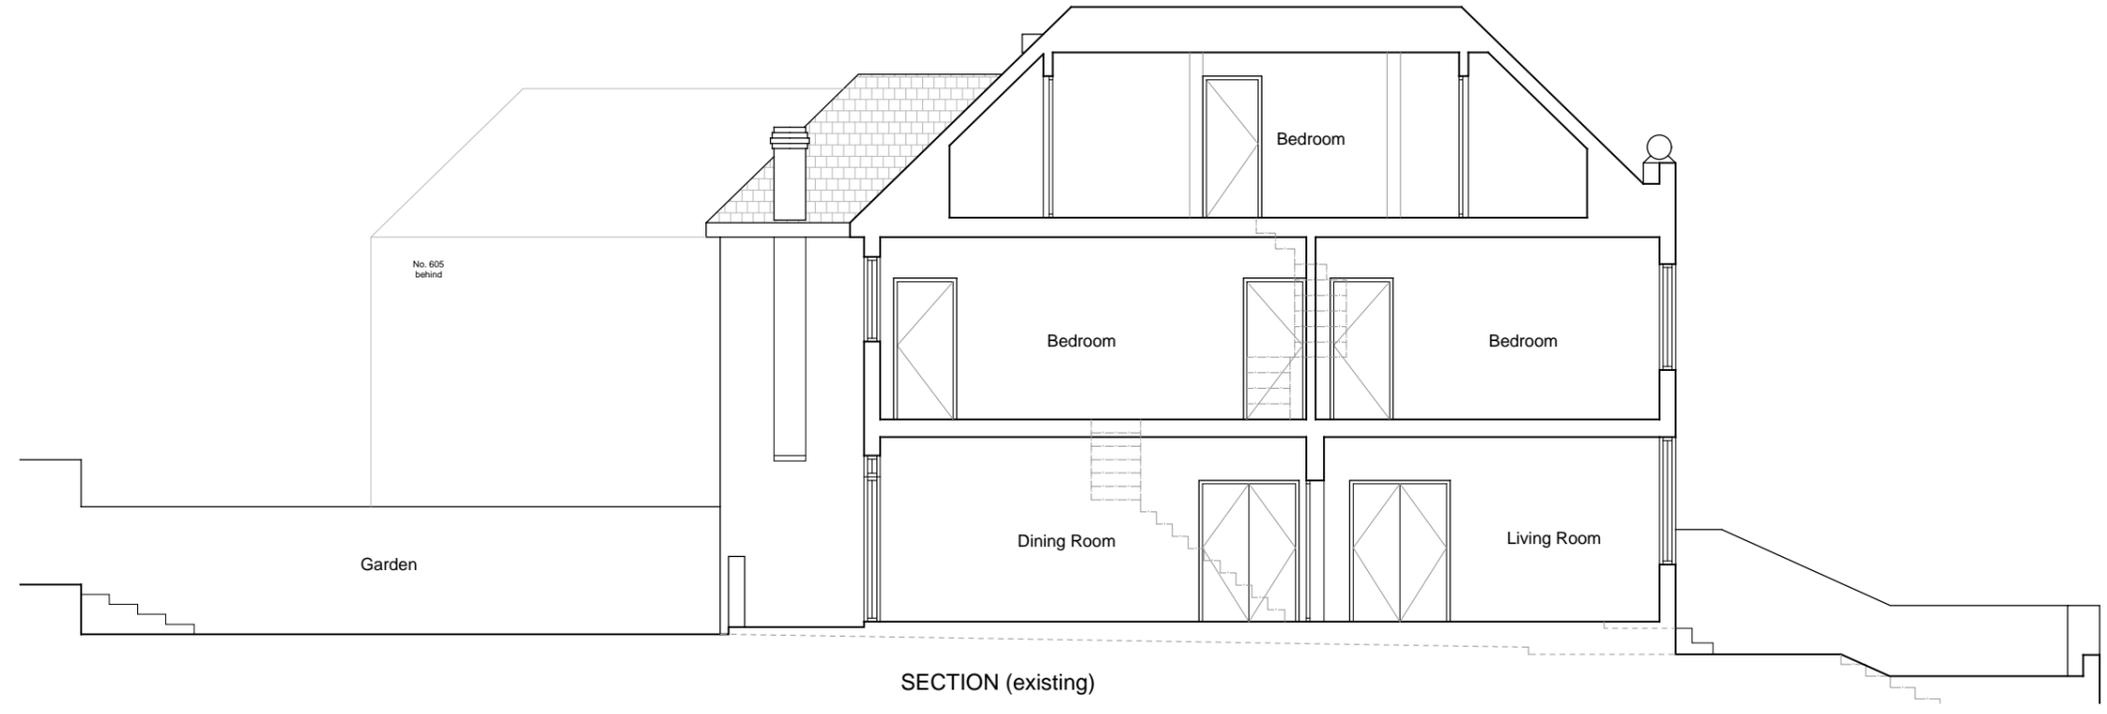


SECTION (existing)

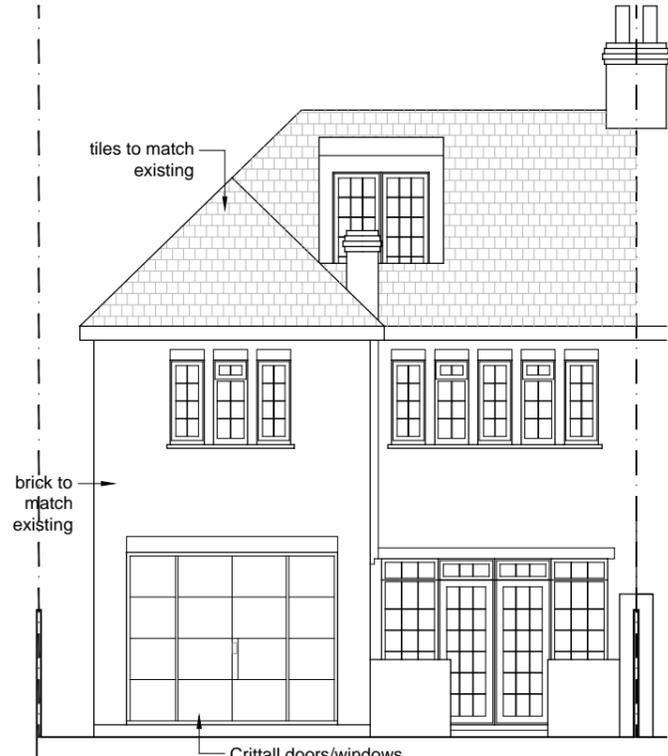

REAR ELEVATION (proposed)

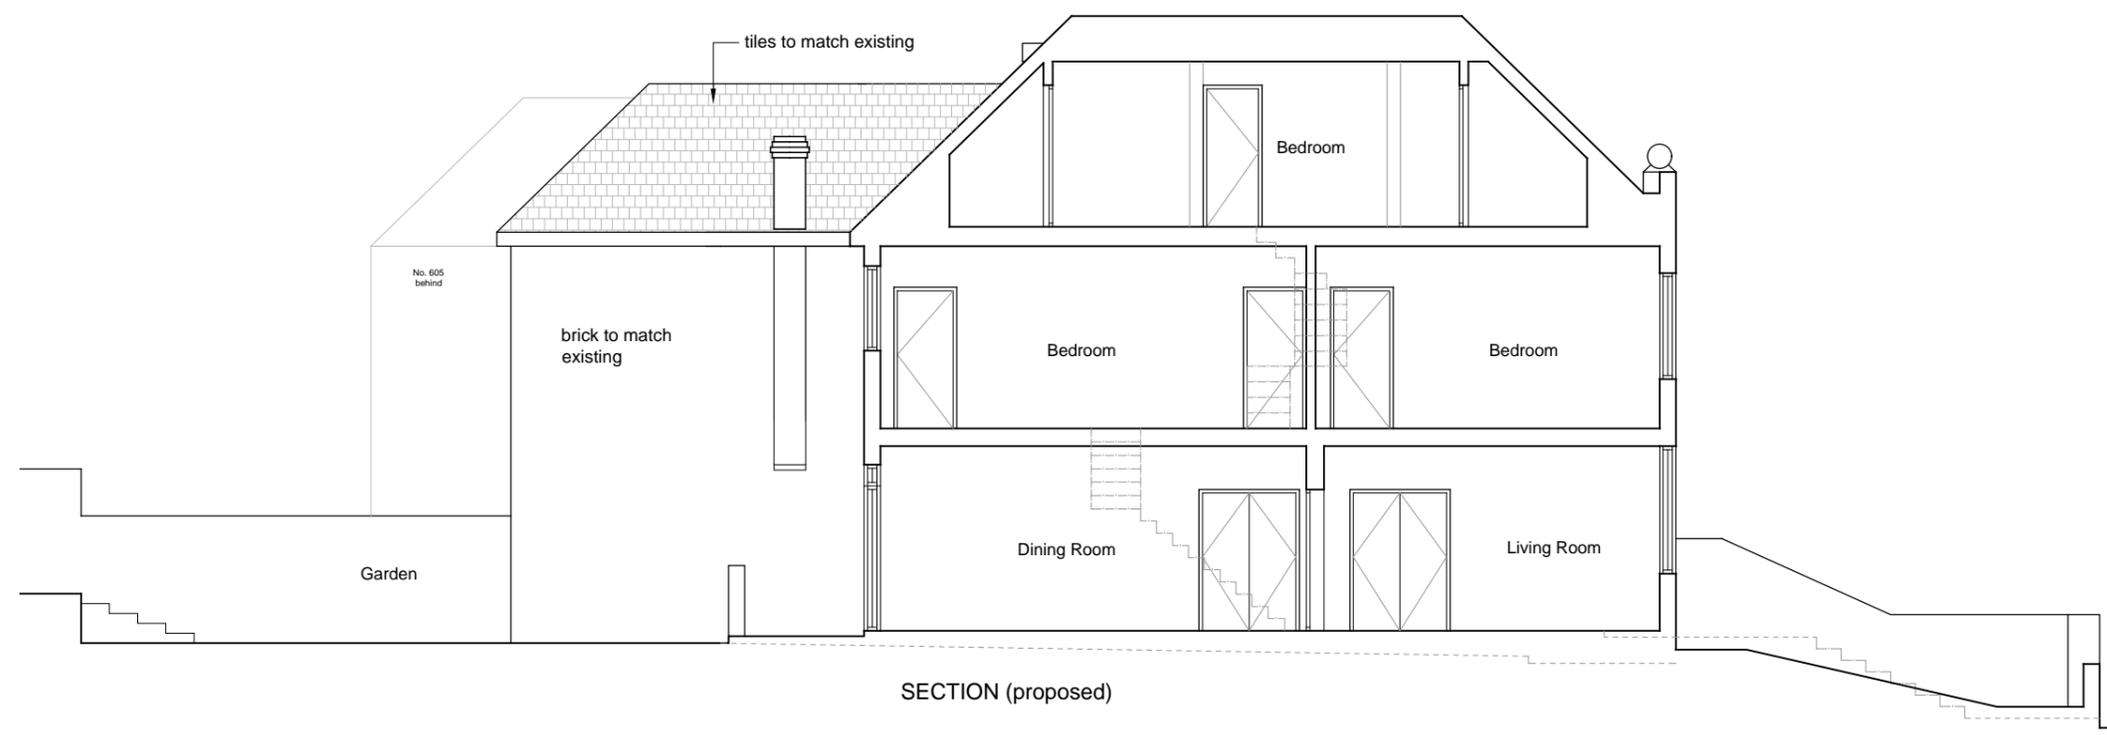

SECTION (proposed)

 

Do not scale off this drawing. Copyright Andooi Design Ltd.
 Report all errors and omissions to the designer
 Dimensions to be checked on site - these are not building drawings
 Neighbouring properties not surveyed - indicative only

ANDOOI DESIGN LTD		
Andooi, Haut de St Pierre, 32230 Ladeveze-Ville, France tel: 0845 3884158, e-mail: mail@andooi.com		
DATE 11 April 2024	SCALE 1:100	JOB.NO 908
PLANNING		DWG
Rear Elevations, Sections		P-3
603 Finchley Road NW3 7BS		