



Roof Plan

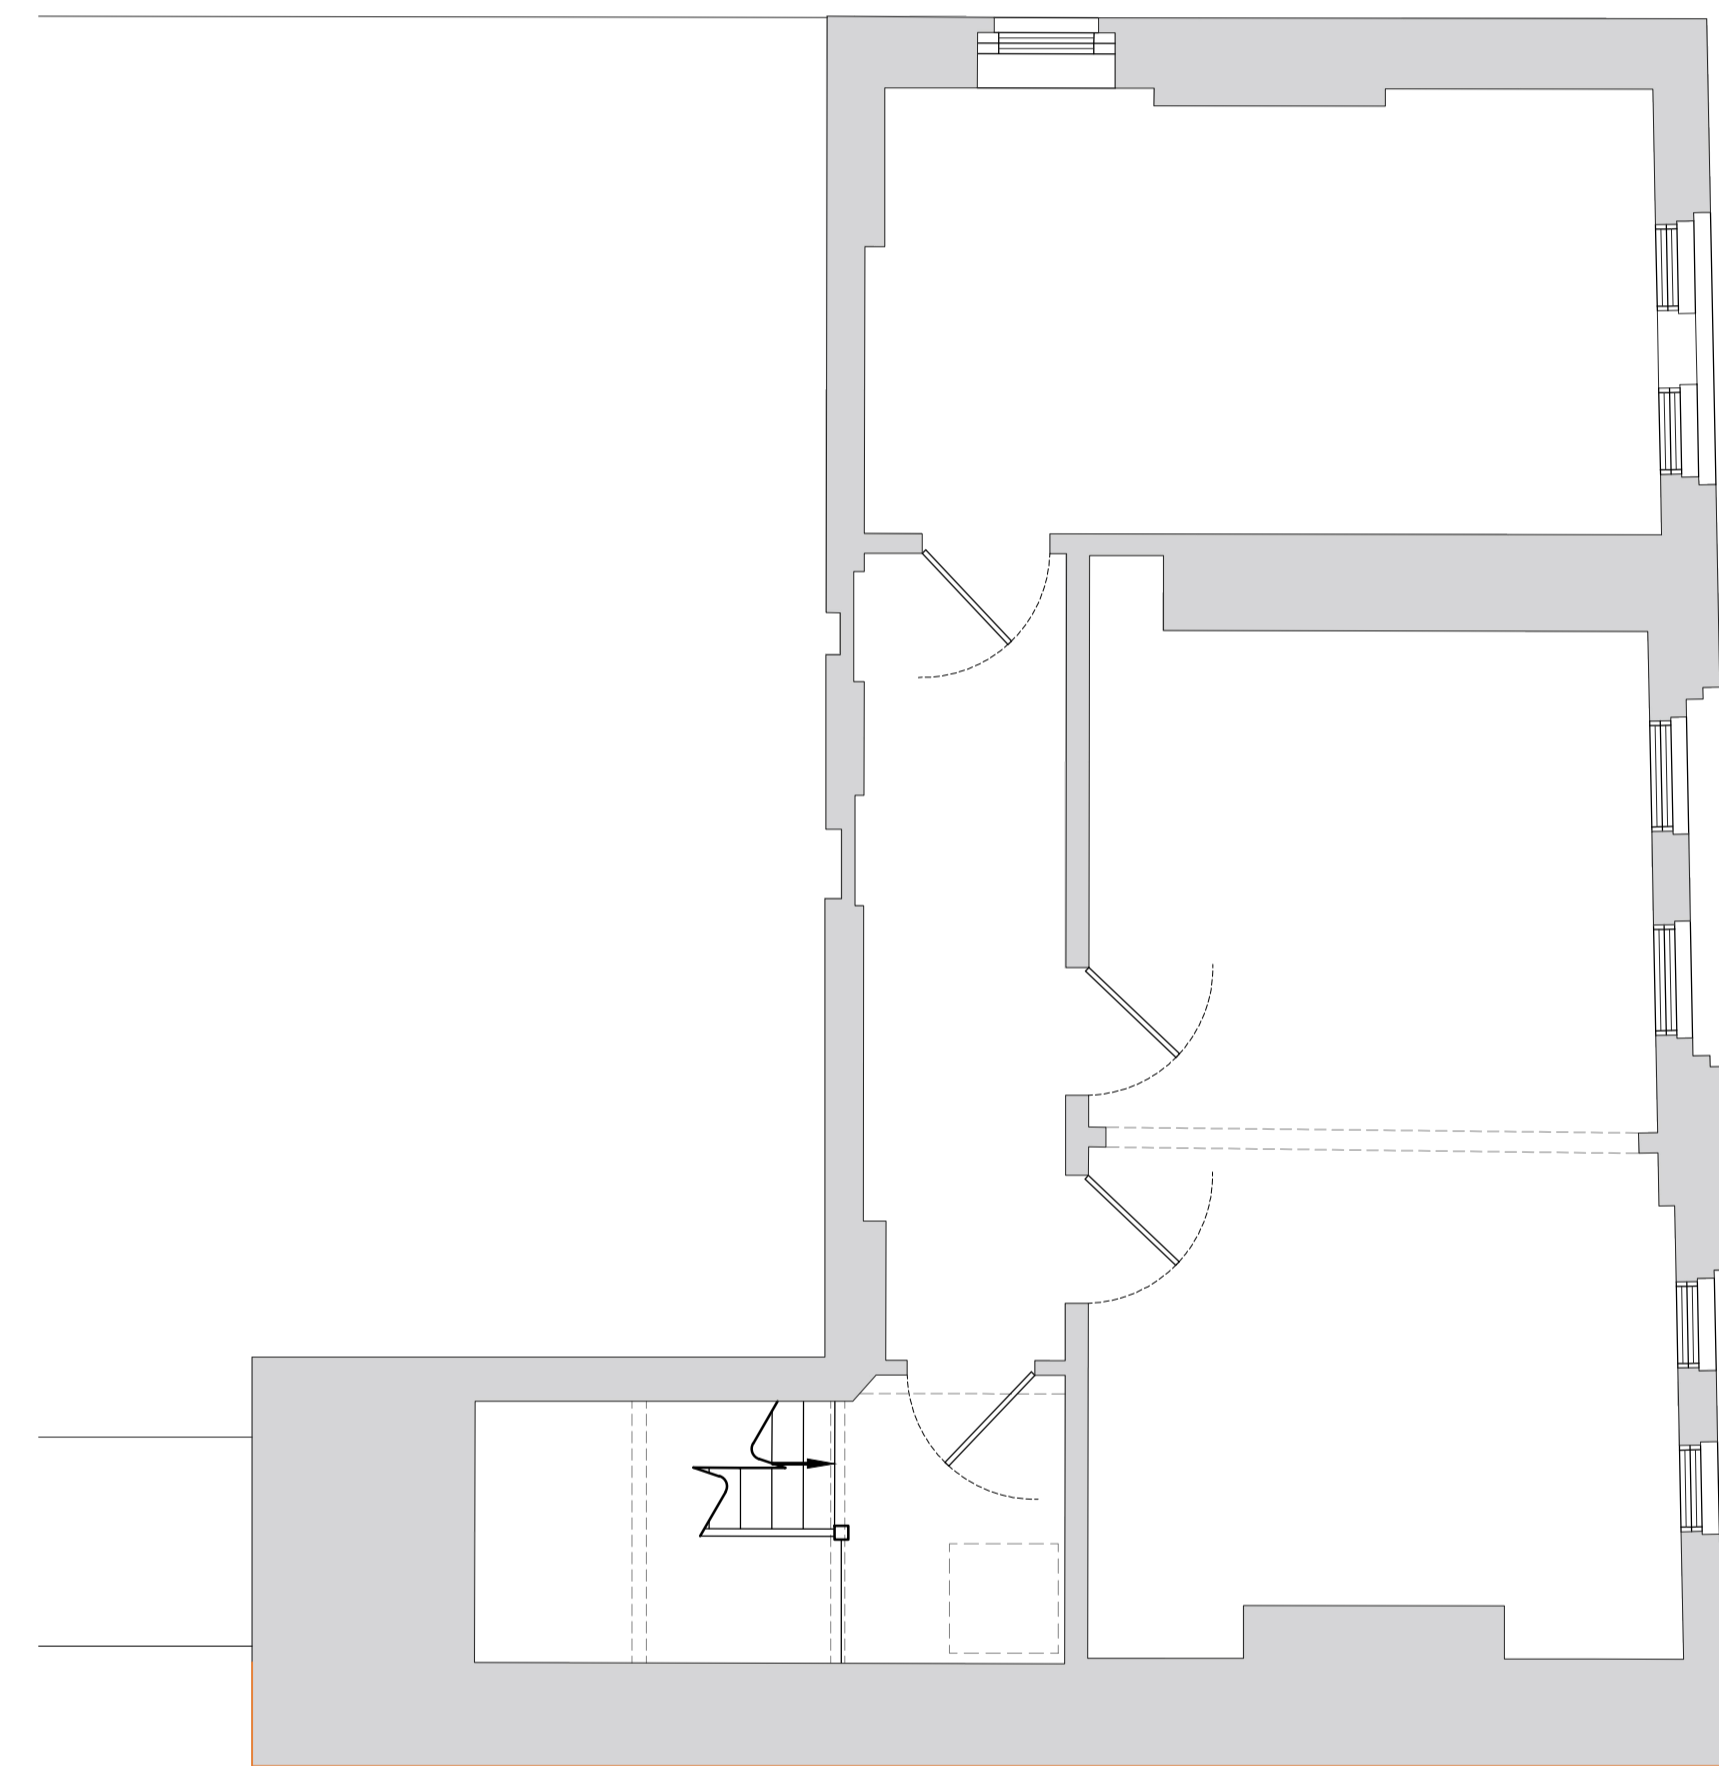

Third Floor Plan

 

Planning	
CONTRACT	SCALE 1:50@A1/1:100@A3
BAPS Cultural Centre 25 Old Gloucester Street WC1N 3AF	DATE Aug 2023
	DRAWN RJG
	CHECKED
TITLE	DRAWING No
Existing Third Floor and Roof Plans	23165_PL0.005
	REVISION