


Ground Floor Plan

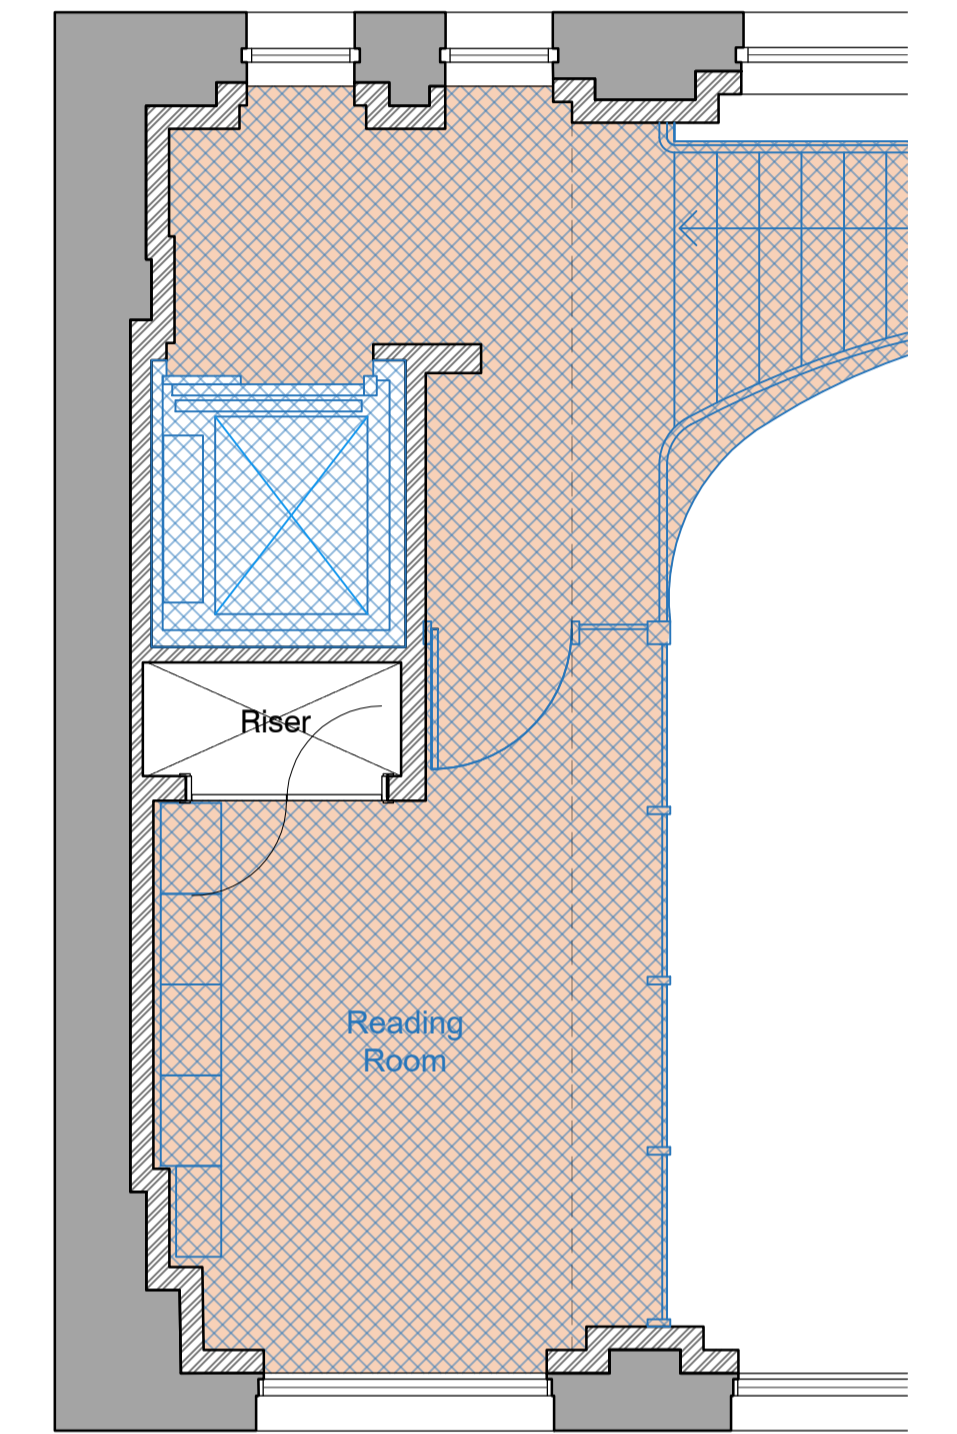

Ground Floor Mezzanine Plan

Legend	
BAPS Cultural Centre - Use Class F2 - Local Community Cpace	
Proposed Residential Accommodation - Use Class C3	
Office - Use Class E - Commercial, Business and Service	
2013 Implemented planning permission	
Existing Building	
Proposed new walls/extension	

Scale Bar 1:50  
 0 1m 2m 3m 4m 5m

**Planning**

CONTRACT	SCALE	1:50@A1/1:100@A3
BAPS Cultural Centre 25 Old Gloucester Street WC1N 3AF	DATE	Aug 2023
	DRAWN	SM
	CHECKED	WJB
TITLE	DRAWING No	23165_PL2.002
Proposed Ground Floor/Mezzanine Plan	REVISION	A