


HAWLEY ROAD

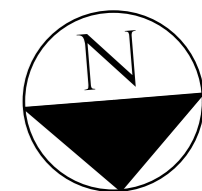

OUT-BUILDING

GARDEN

GARDEN

GARDEN

GARDEN

GARDEN

GARDEN

GARDEN
FLAT NO.7

GARDEN

WELFORD COURT MAIN APARTMENT BUILDING
FLATS 1 TO 16

CASTLE HAVEN ROAD

SITE PLAN

T Adebayo C. Eng MICE MCABE
(Architecture, Design and Structure)
Plan And Build London Ltd
27 Summingdale Close
HA7 3QL
Tel: 07961-161810
E-mail: tom@planandbuild.net
www.planandbuild.net

Project Title
CHANGE IN EXTERIOR
MATERIAL FINISH OF THE
EXISTING STORAGE
OUT-BUILDING


Project Address
7 WELFORD COURT,
NWI 8RS

Drawing Title
EXISTING AND PROPOSED
PLAN AND ELEVATIONS


Date 11 APRIL 2024

Dwg No. PB-24/WEL/OIB


Scale E100 IN A2

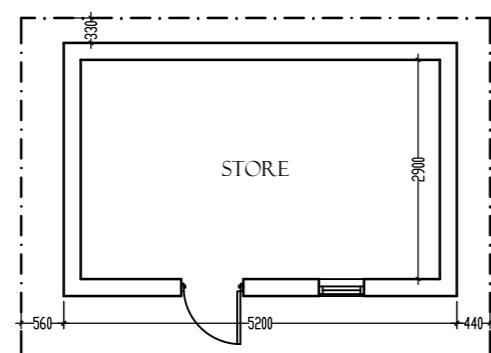


EXISTING PLAN OF STORE

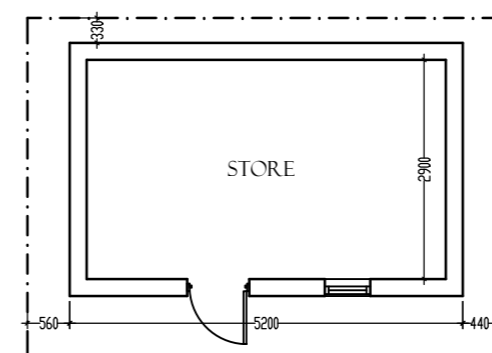


PROPOSED PLAN OF STORE

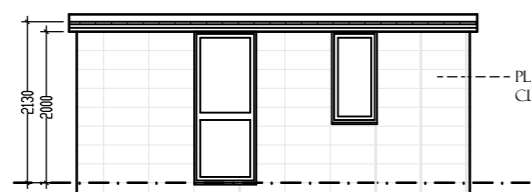


EXISTING FRONT ELEVATION

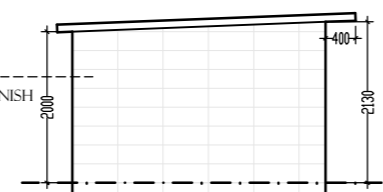

EXISTING SIDE ELEVATION

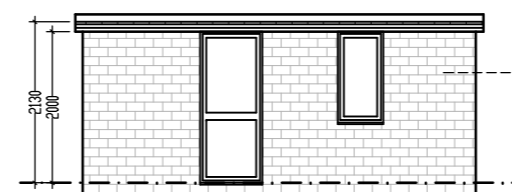


PROPOSED FRONT ELEVATION

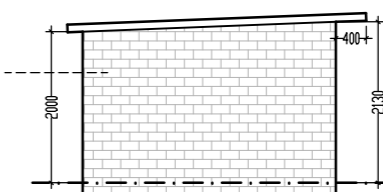

PROPOSED SIDE ELEVATION



EXISTING STORE BUILDING

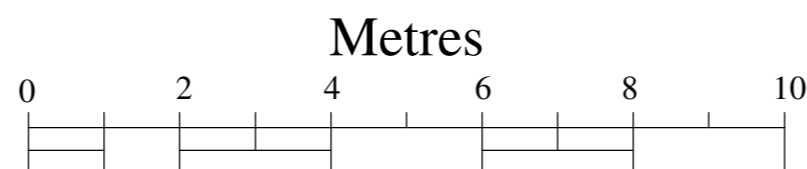

Scale: 1:100