
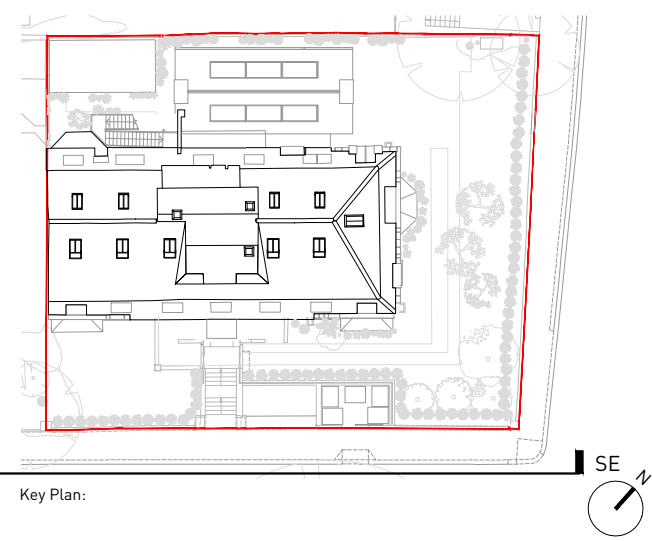



# PLANNING

Notes

- Site boundary
- ① Louvred timber doors
- ② White sliding door to match wall

 

SE

 

1. Do not scale this drawing unless for planning purposes.
2. For structural dimensions and details see Structural Engineers drawings.
3. All dimensions to be checked on site prior to commencement of any works or preparation of any shop drawings.
4. All errors in co-ordinates, levels and dimensions, are to be reported to the Architect.
5. All temporary works to be responsibility of the contractor.
6. This drawing to be read in conjunction with all relevant Architects drawings and specifications and with other Consultants Information.

Revision	Date	Description	Revision	Date	Description
P1	05.01.24	Issued for Planning			
P2	04.04.24	Revised for planning issue			

**TDO**  
 80 Great Suffolk Street, London SE1 0BE  
 020 7928 8787 info@tdoarchitecture.com  
 tdoarchitecture.com  
 © TDO Architecture + Design Studio Ltd

PROJECT Ornan Court		
TITLE Proposed South East Elevation		
DWG No 1915[PL]121		
DATE 05.01.24	REVISION P2	SCALE 1:200@A3