




1. Main Entrance Floor Plan
Scale: 1:10

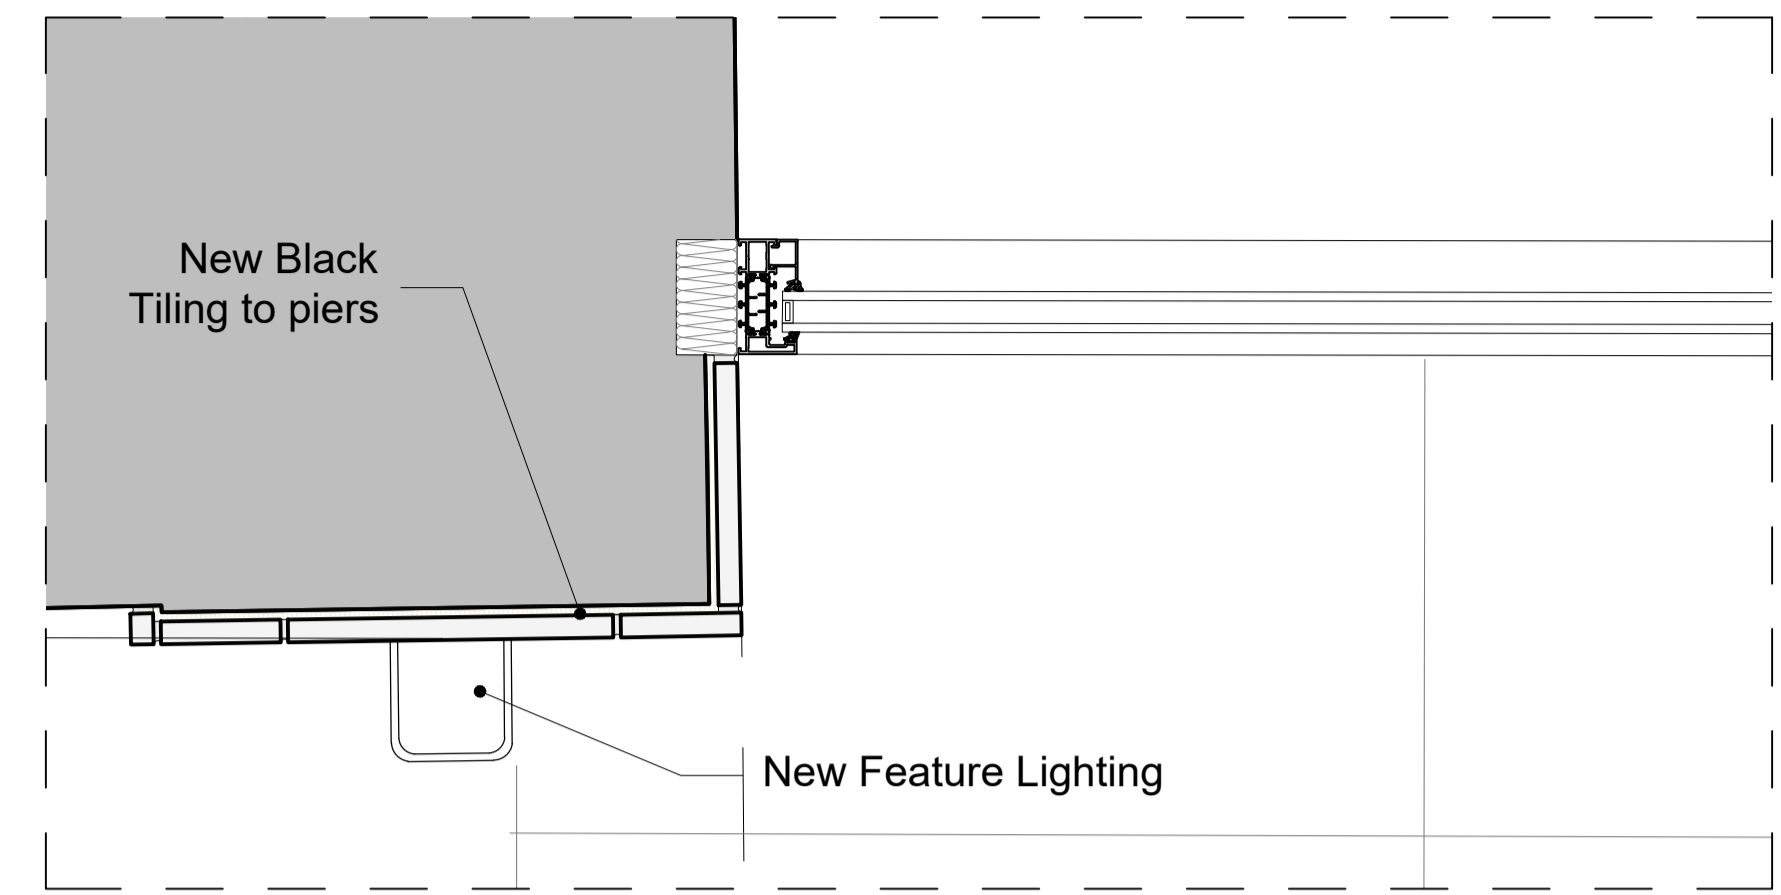


2. Curtain wall Jamb Detail
Scale: 1:5

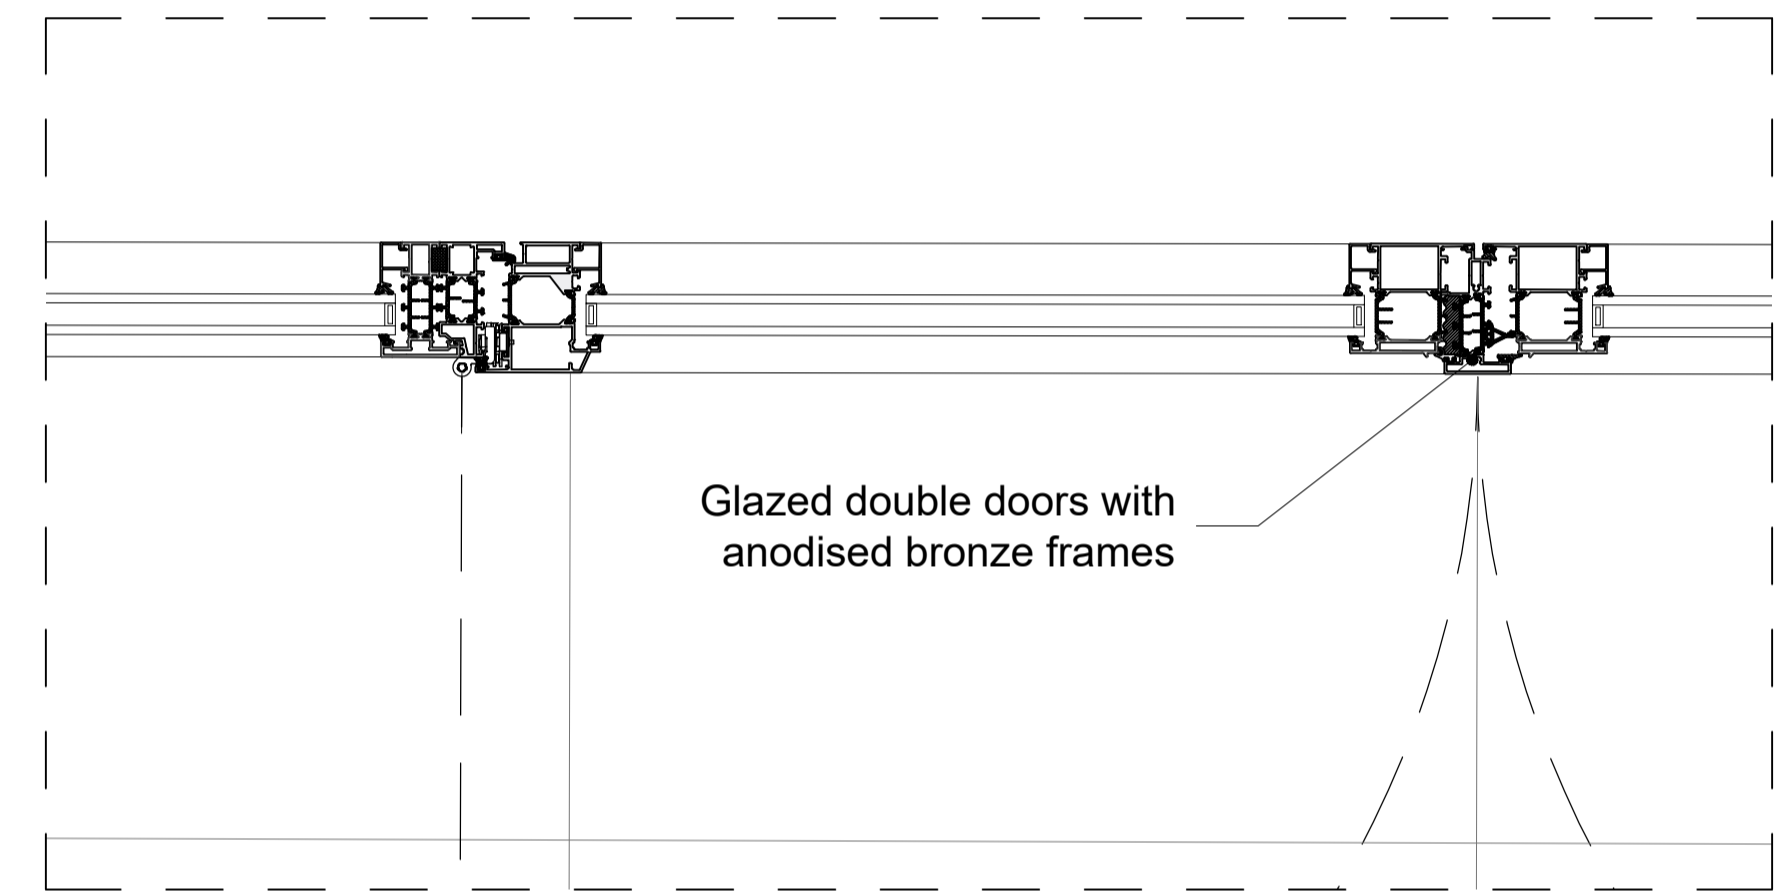

2. Double Door Leaf Detail
Scale: 1:5

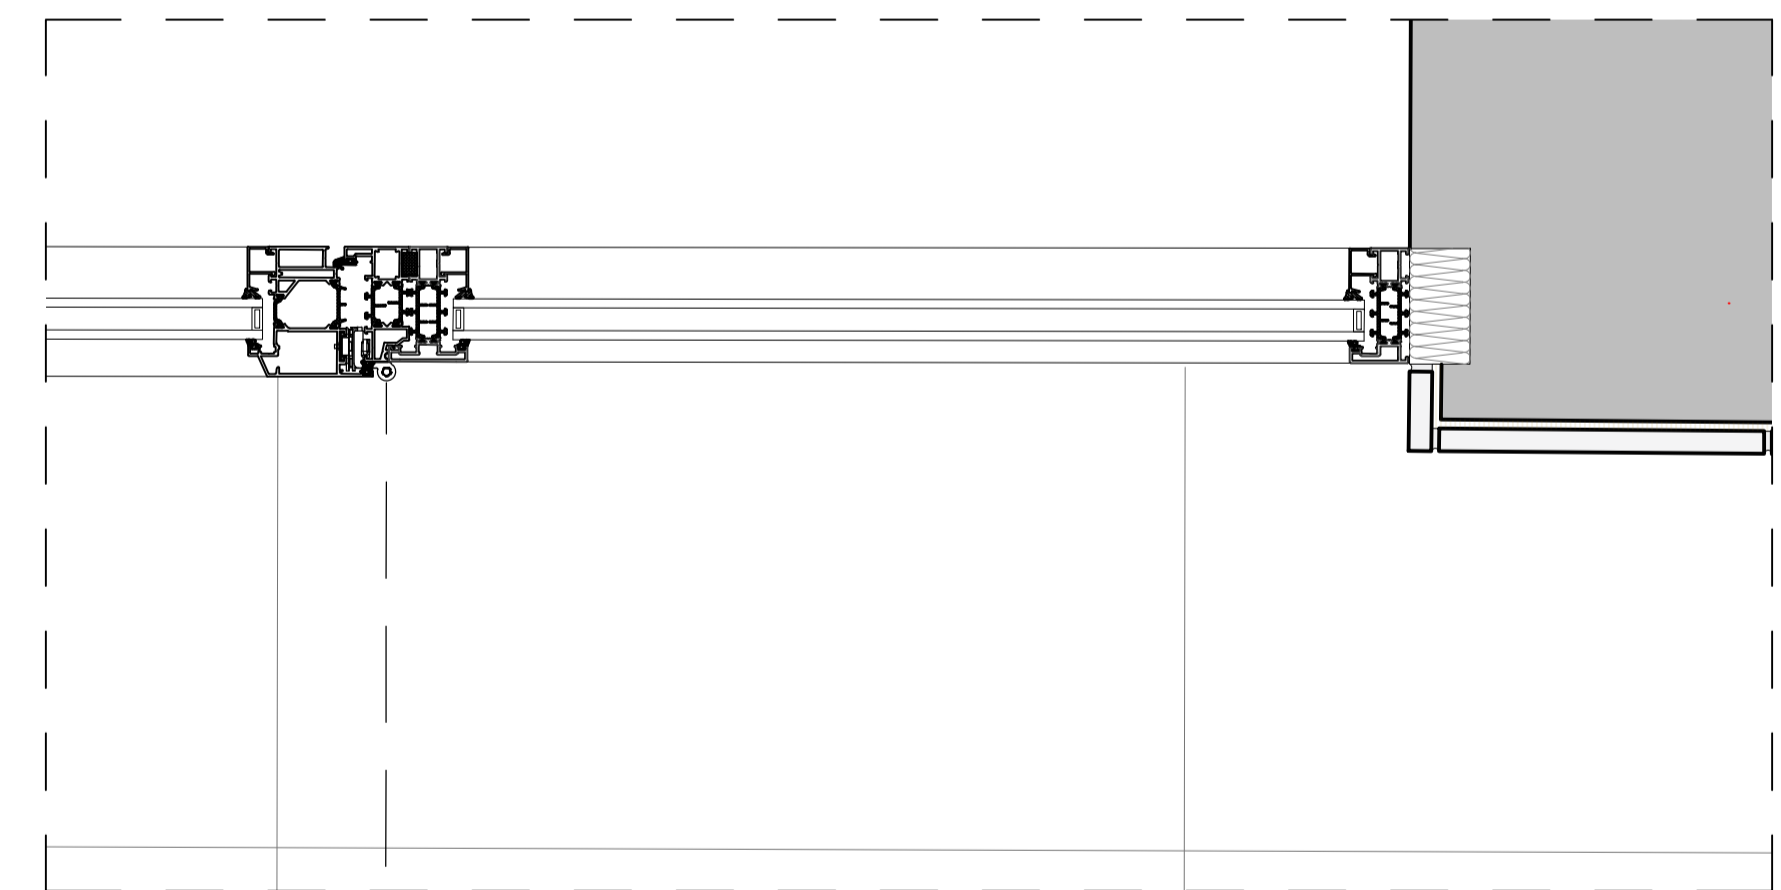

3. Curtain Wall Jamb Detail
Scale: 1:5

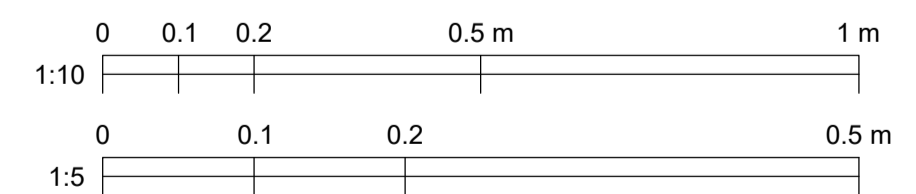

KEY	REV	DATE	DESCRIPTION
	01	19/03/2024	PLANNING ISSUE

CLIENT: GENERAL PROJECTS
PROJECT MANAGER & QS: QUARTZ PROJECT SERVICES
M.E.P. ENGINEER: WATERMANS
STRUCTURAL ENGINEER: WEBB YATES
FIRE ENGINEER: DESIGN FIRE CONSULTANTS
PLANNING CONSULTANT: TURLEY
CDM CONSULTANT: BRAIN BULFIN ASSOCIATES
APPROVED INSPECTOR: SOCOTEC

NOTE
1. Do not scale from this drawing.
2. All dimensions to be checked on site by the contractor and such dimensions to be their responsibility.
3. Report all drawings errors, omissions, and discrepancies to the architect.
4. This document may be issued in an uncontrolled CAD format to enable others to use it as background information to make alterations and/or additions. In that instance the file will be accompanied by a PDF version. It is for those making such alterations and additions to ensure that they make use of current background information. WRA Ltd Accepts no liability for any such alterations or additions to the background information or arising out of changes to background information which occur prior to alterations or additions being made.

LOCATION
THE HEAL'S BUILDING 196 TOTTENHAM COURT ROAD LONDON W1T 7LQ

WHITE RED ARCHITECTS
45 Charlotte Road London EC2A 3PD
TEL: 020 7859 4521 whitered.co.uk
PROJECT NAME:
THE HEAL'S BUILDING - TORRINGTON PLACE ELEVATION
DRAWING TITLE:
PROPOSED - MAIN ENTRANCE ASSEMBLY - FLOOR PLAN
DRAWN: PQ
CHECKED: JJ
SCALE @A1: As indicated
STATUS: PLANNING
PROJECT NO: 5456
ZONE: -
TYPE: -
SHEET NO: PL_00_422
REVISION: 01

NOT FOR CONSTRUCTION