




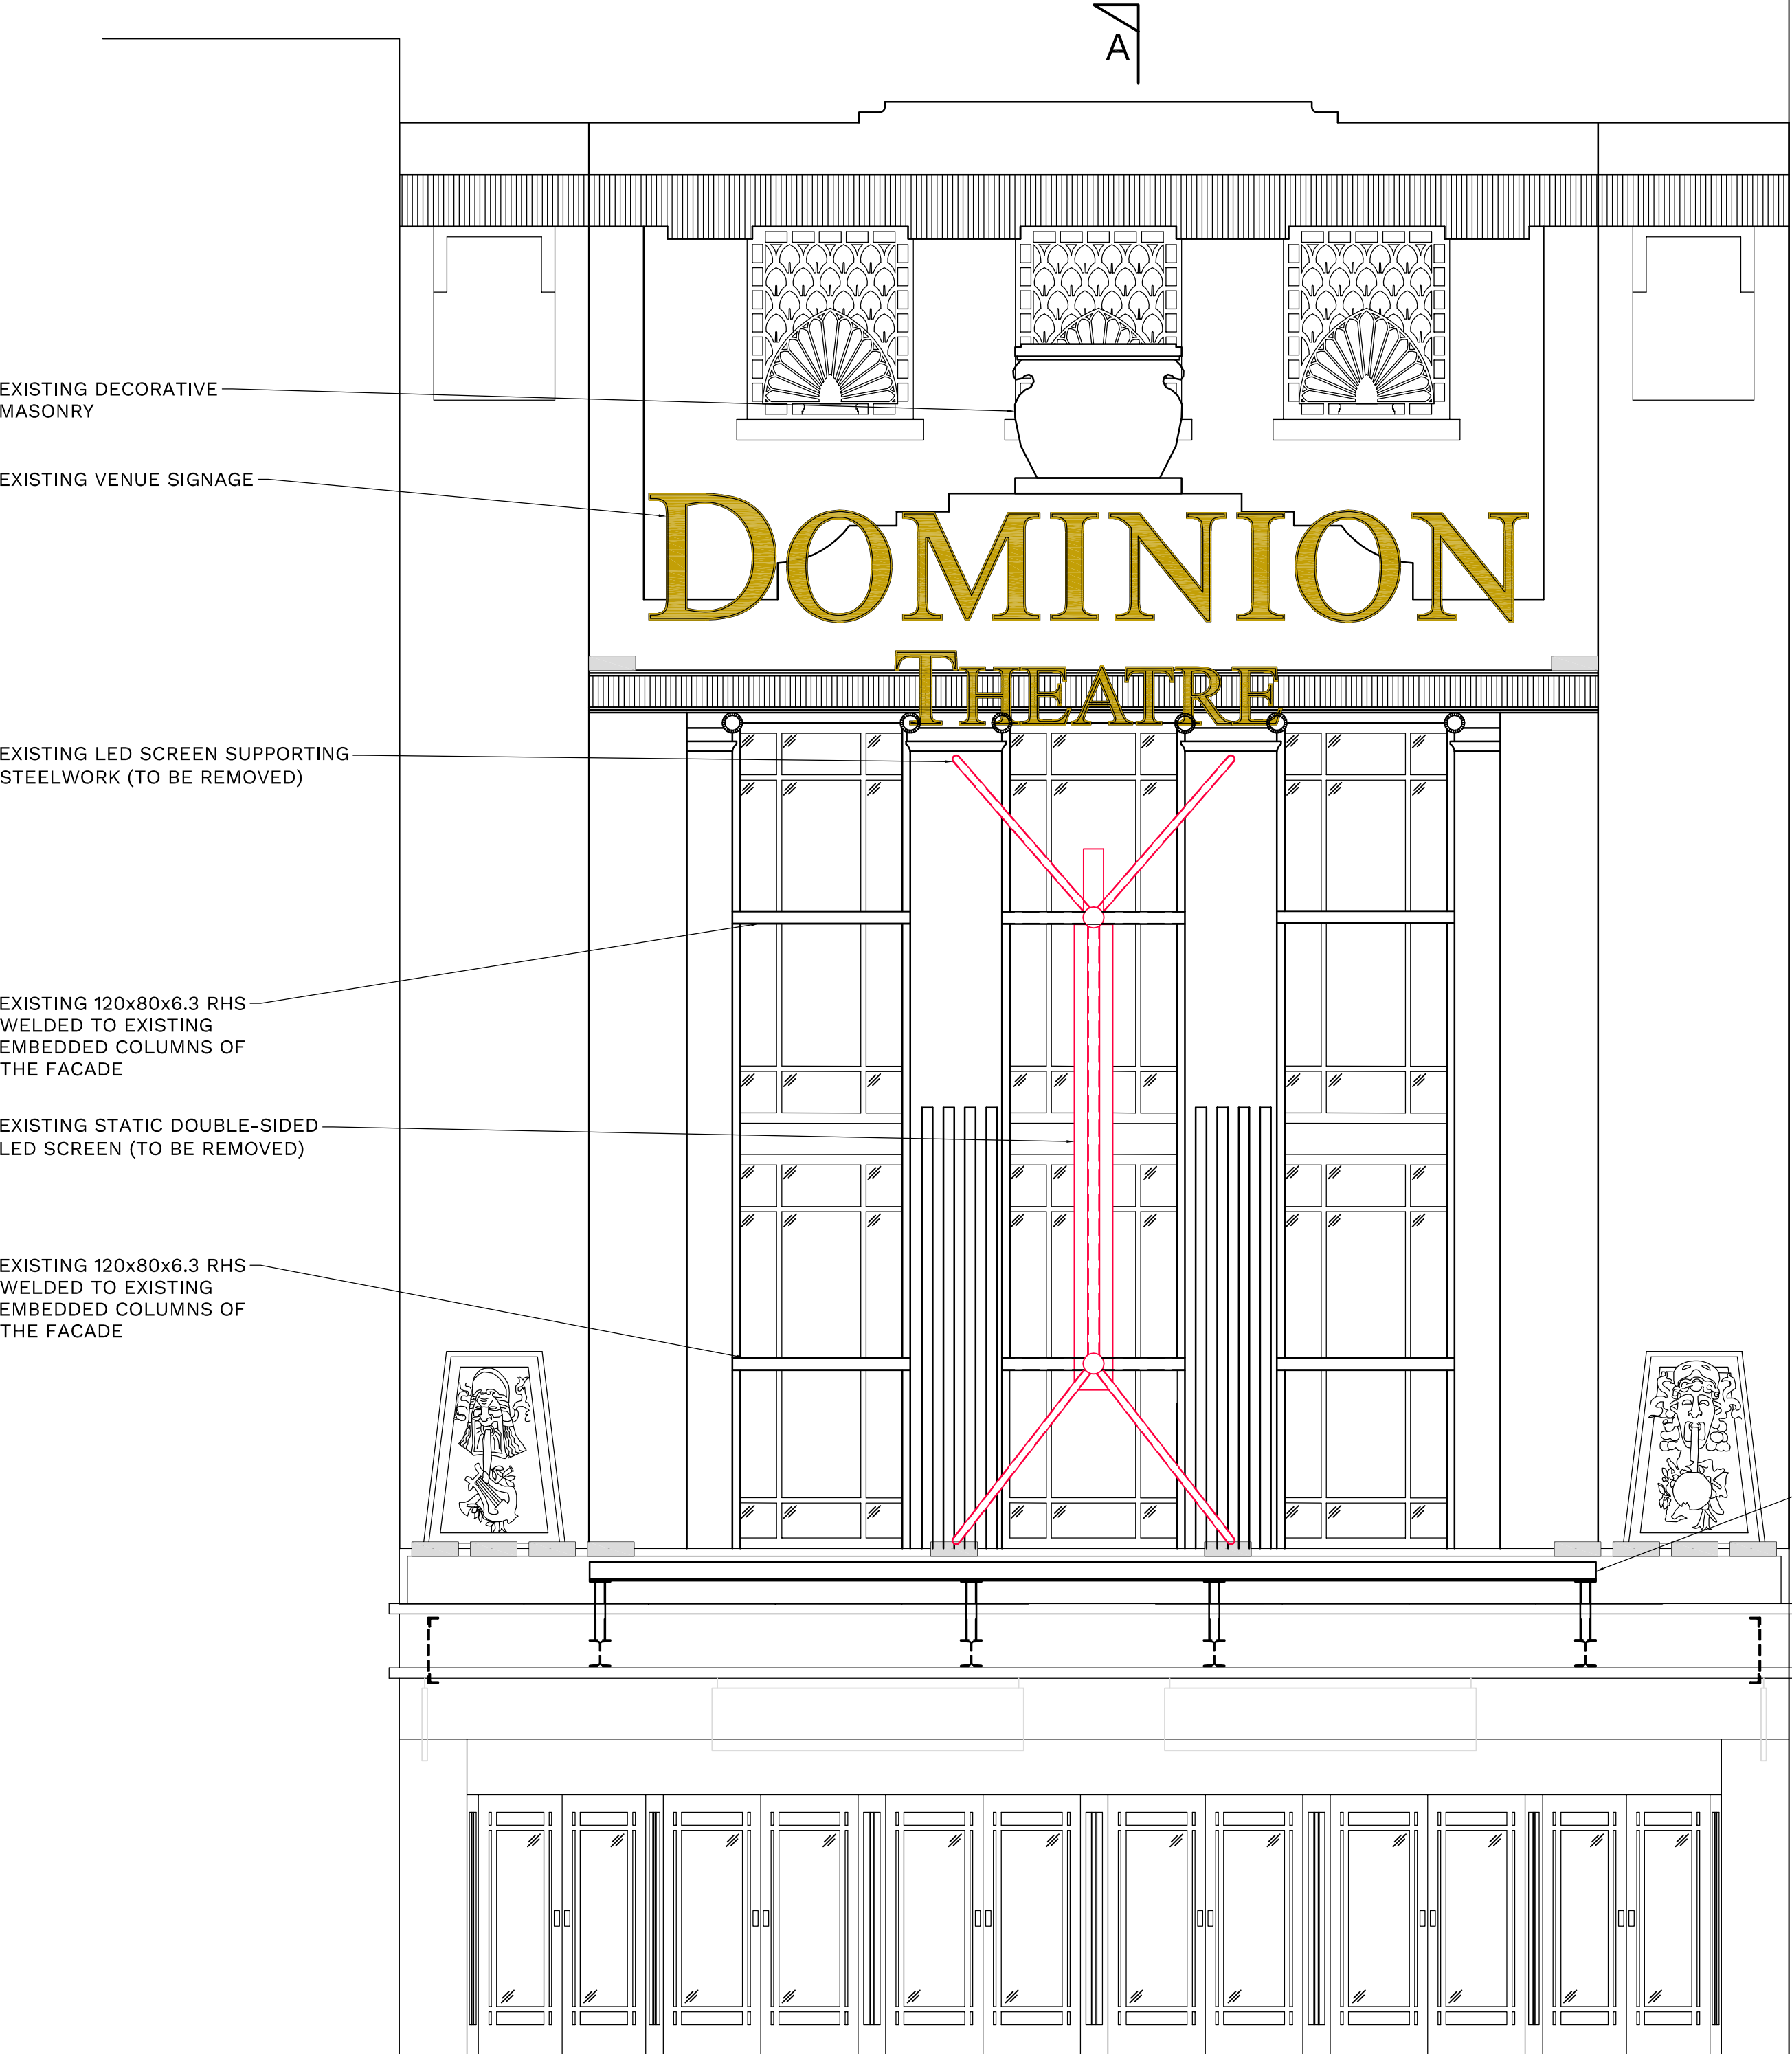

EXISTING FRONT ELEVATION NOTING
ITEMS TO BE REMOVED
(SCALE 1:50 AT A1)

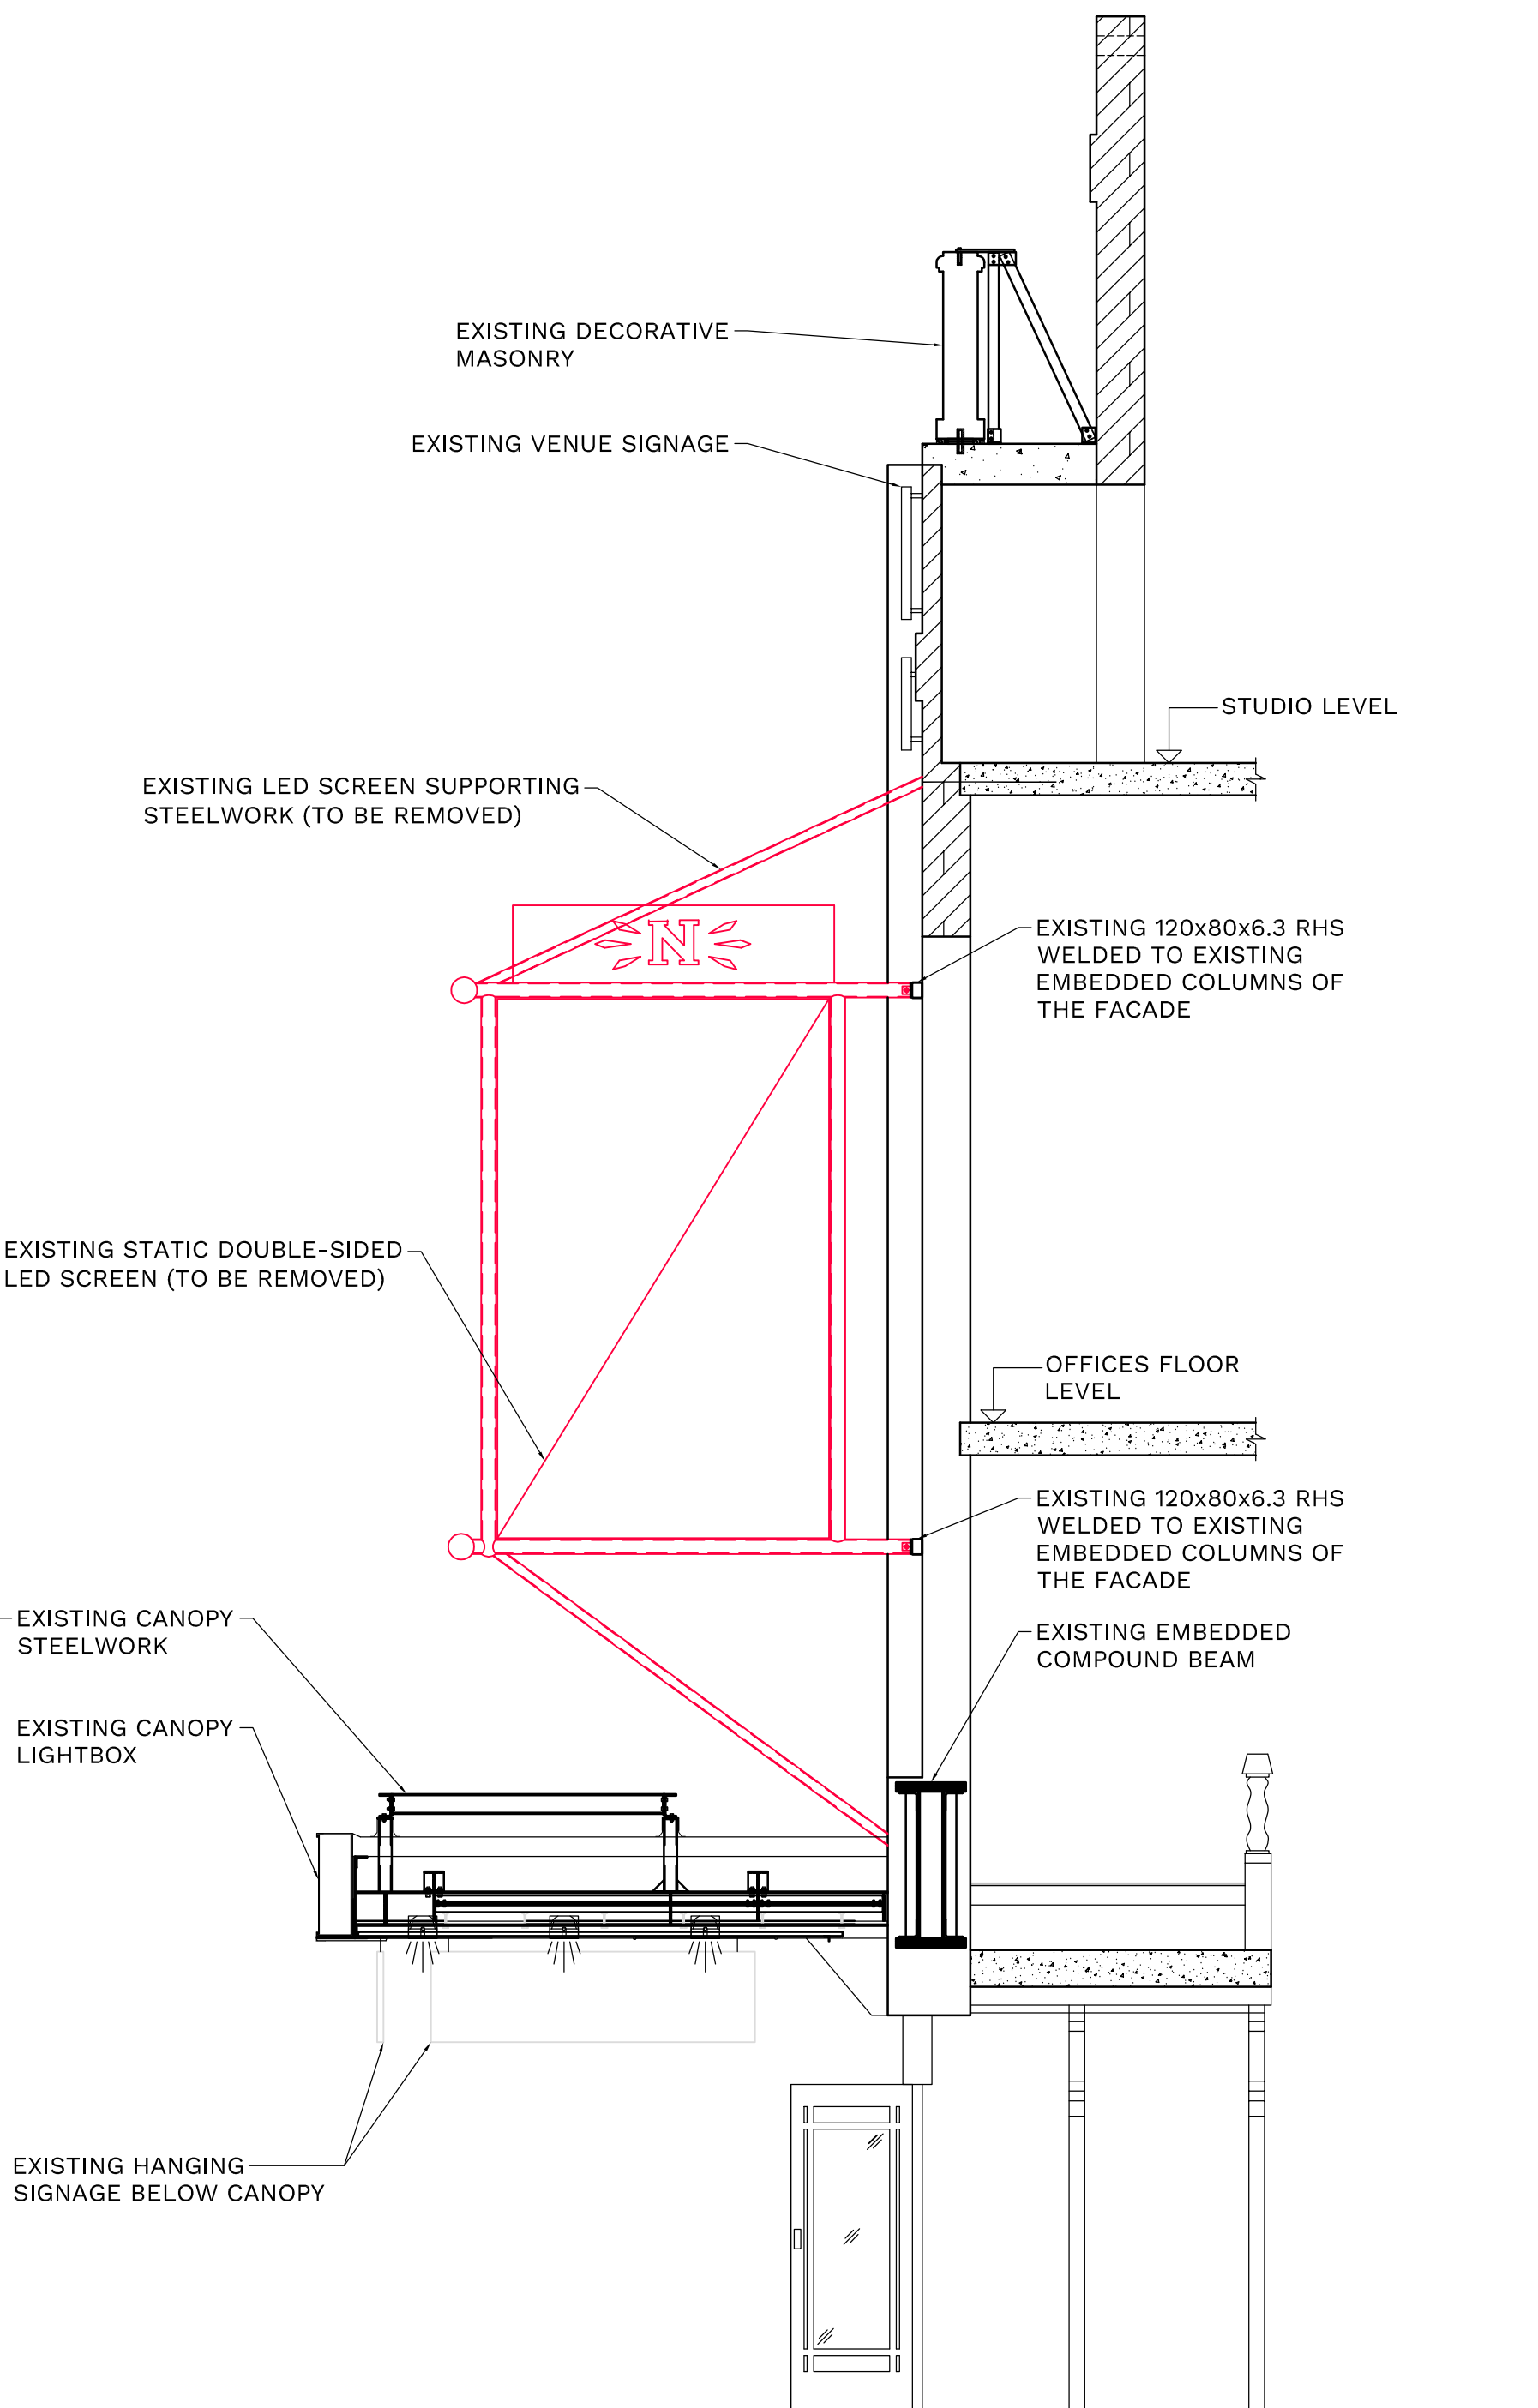

EXISTING SECTION A-A NOTING ITEMS
TO BE REMOVED
(SCALE 1:50 AT A1)

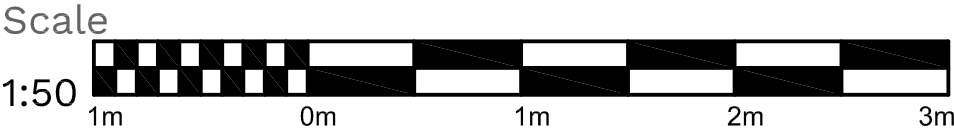

DO NOT SCALE THIS DRAWING.

Original Drawing Size A1

Notes

Rev.	Date	Description	By
Revisions			



MJC
CHARTERED STRUCTURAL ENGINEERS

Issuing Office

204 Bolton Road, Walkden

Manchester, M28 3BN

TEL: 0161 790 4404

Client

 **NEDERLANDER**

Project

NEW DIGITAL DISPLAY
SCREEN AND SHOW
SIGNAGE

Drawing Title

EXISTING FRONT
ELEVATION NOTING ITEMS
TO BE REMOVED

Scale	Date	Drawn	Checked	Passed
AS SHOWN	APR 24	DS	---	---

Drawing No.

3822-203

PRELIMINARY