



PROPOSED FRONT ELEVATION  
(SCALE 1:50 AT A1)

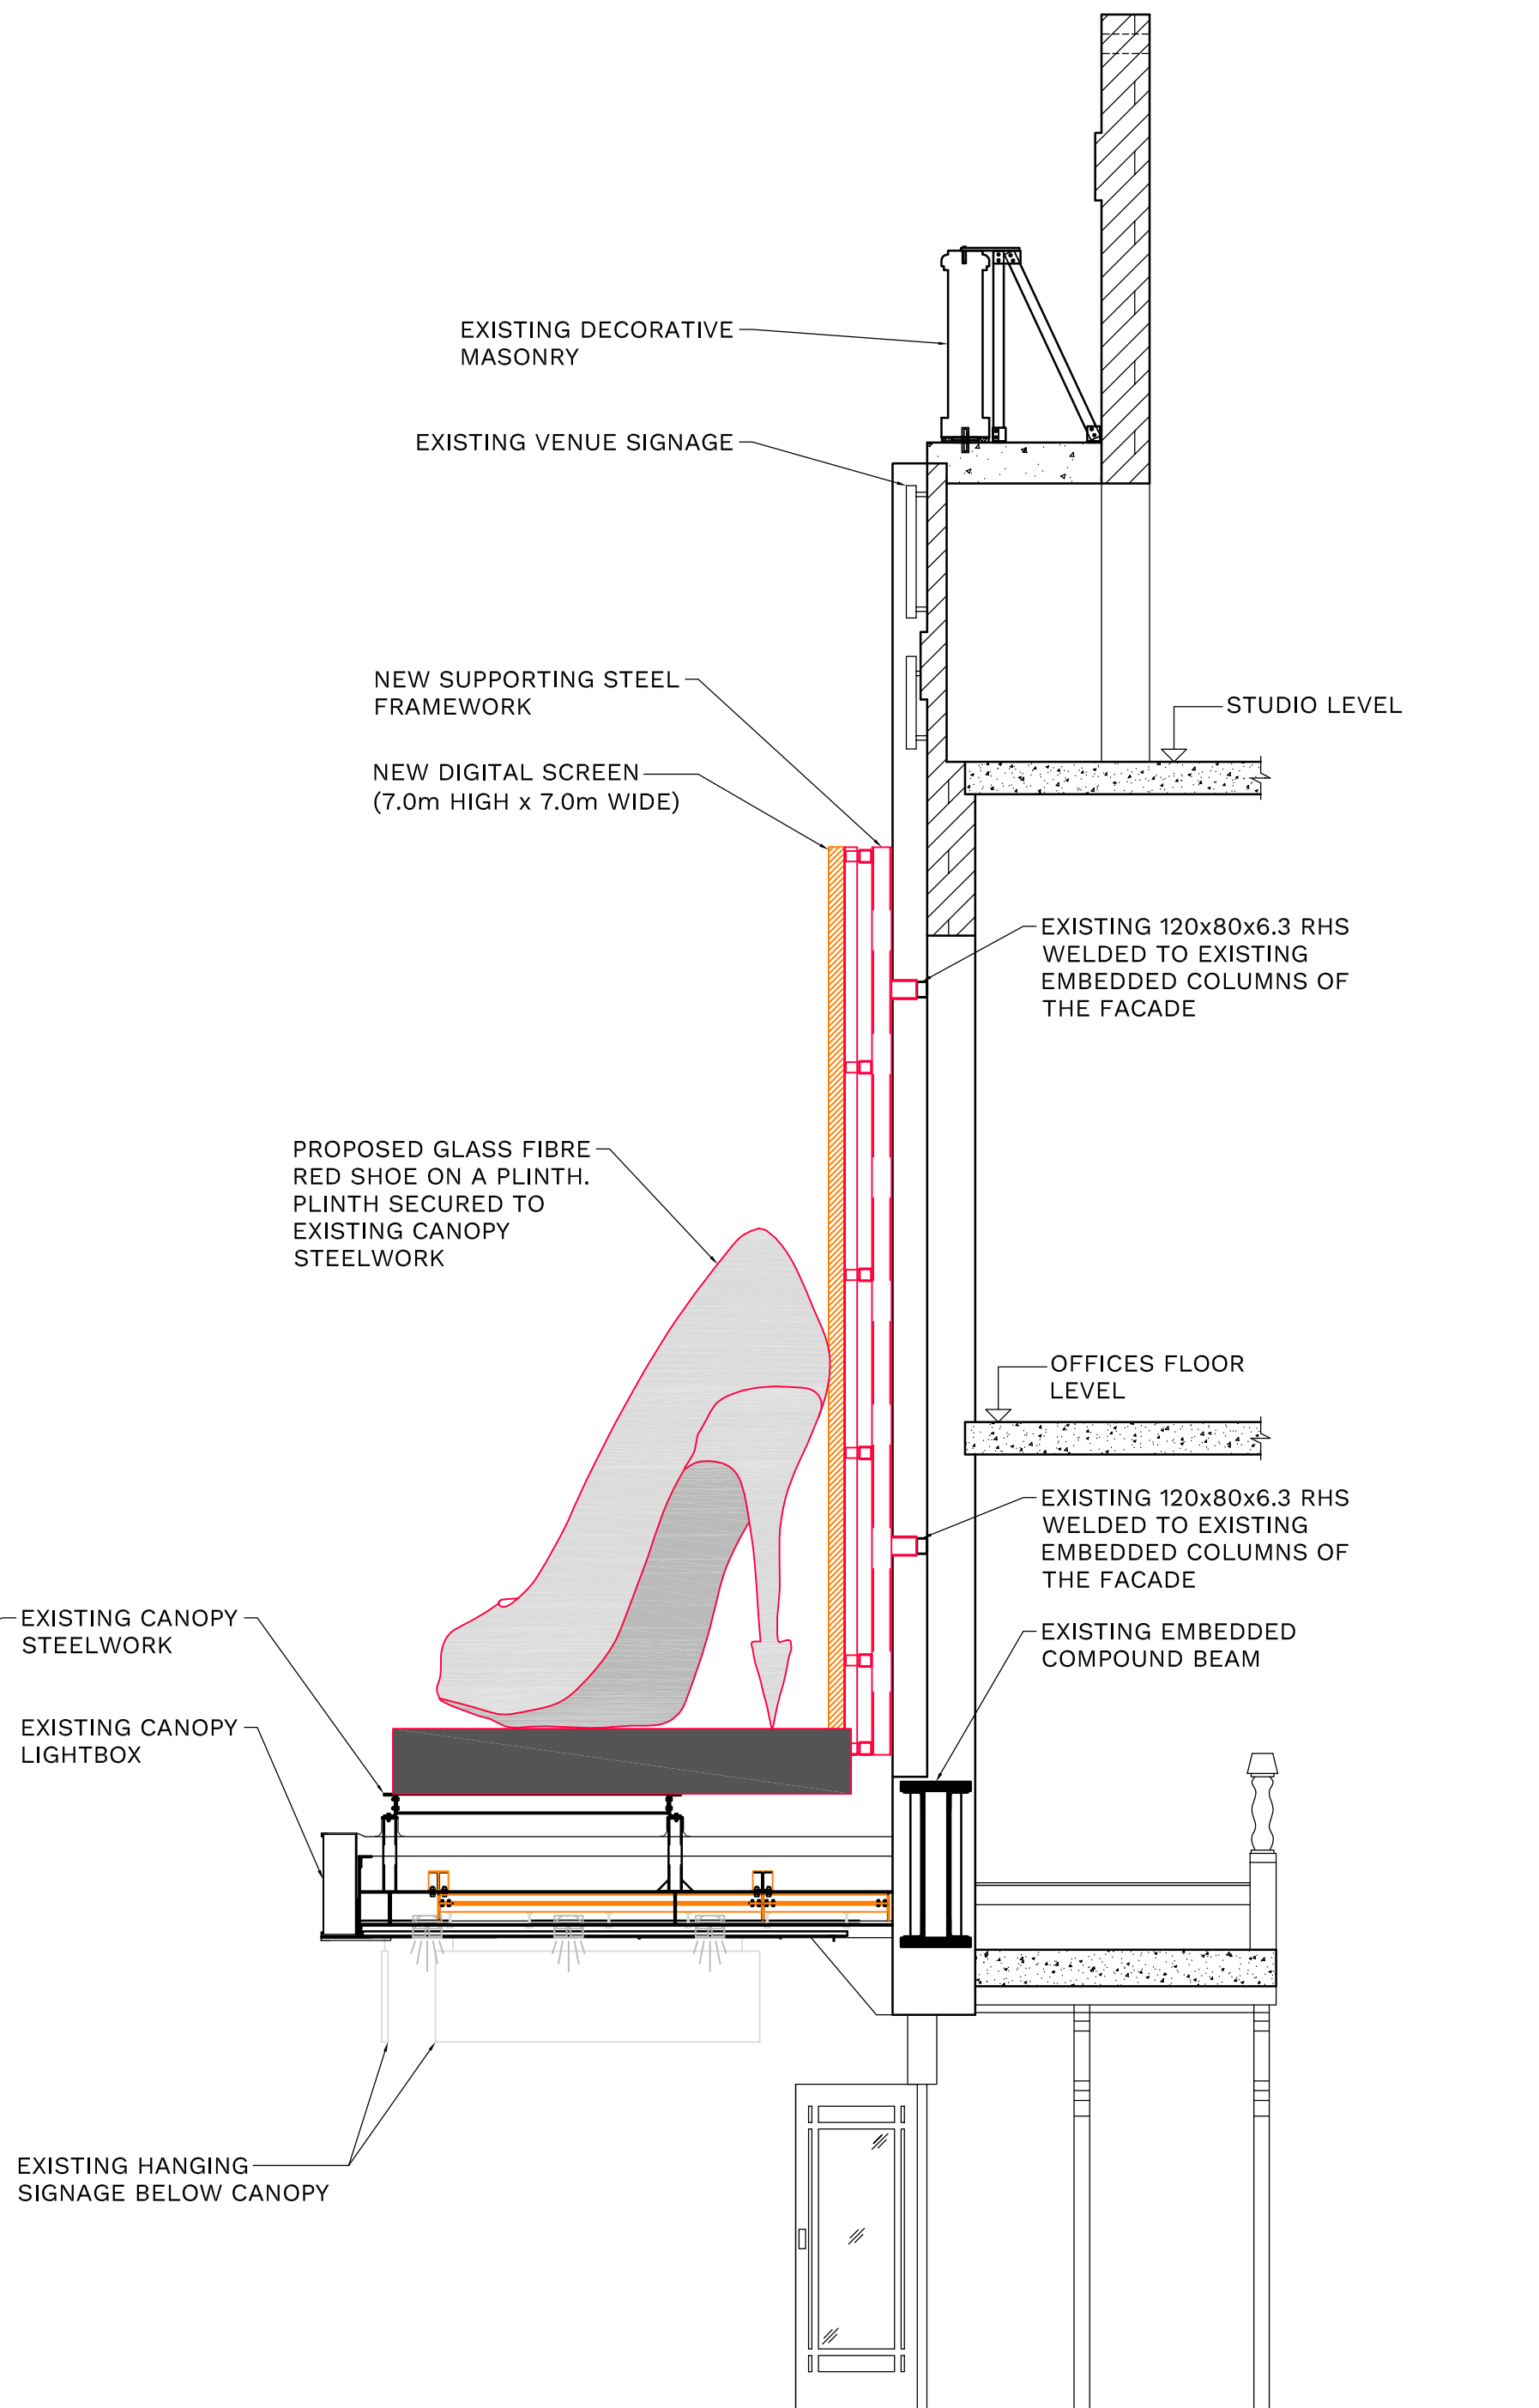

PROPOSED SECTION A-A  
(SCALE 1:50 AT A1)

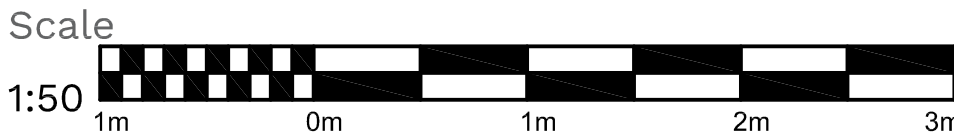


DO NOT SCALE THIS DRAWING.

Original Drawing Size A1

Notes


Rev.	Date	Description	By
Revisions			



ISSUING OFFICE

204 Bolton Road, Walkden  
Manchester, M28 3BN  
TEL: 0161 790 4404

CLIENT



PROJECT

NEW DIGITAL DISPLAY  
SCREEN AND SHOW  
SIGNAGE

DRAWING TITLE

PROPOSED FRONT  
ELEVATION AND SECTION  
INDICATING NEW DIGITAL  
SCREEN AND SUPPORTING  
STEELWORK

Scale	Date	Drawn	Checked	Passed
AS SHOWN	FEB 24	DS	---	---

DRAWING NO.

3822-205

PRELIMINARY

THIS DRAWING AND THE COMPUTER FILE OF THIS DRAWING ARE COPYRIGHT. THE COPYRIGHT BELONGS TO MJ CONSULTING ENGINEERS LTD (MJC LTD). THIS DRAWING MAY THEREFORE, NOT BE REPRODUCED IN ANY FORMAT WITHOUT THE WRITTEN CONSENT OF MJC LTD AND THE COMPUTER FILE MAY NOT BE TRANSFERRED WITHOUT THE WRITTEN CONSENT OF MJC LTD.