



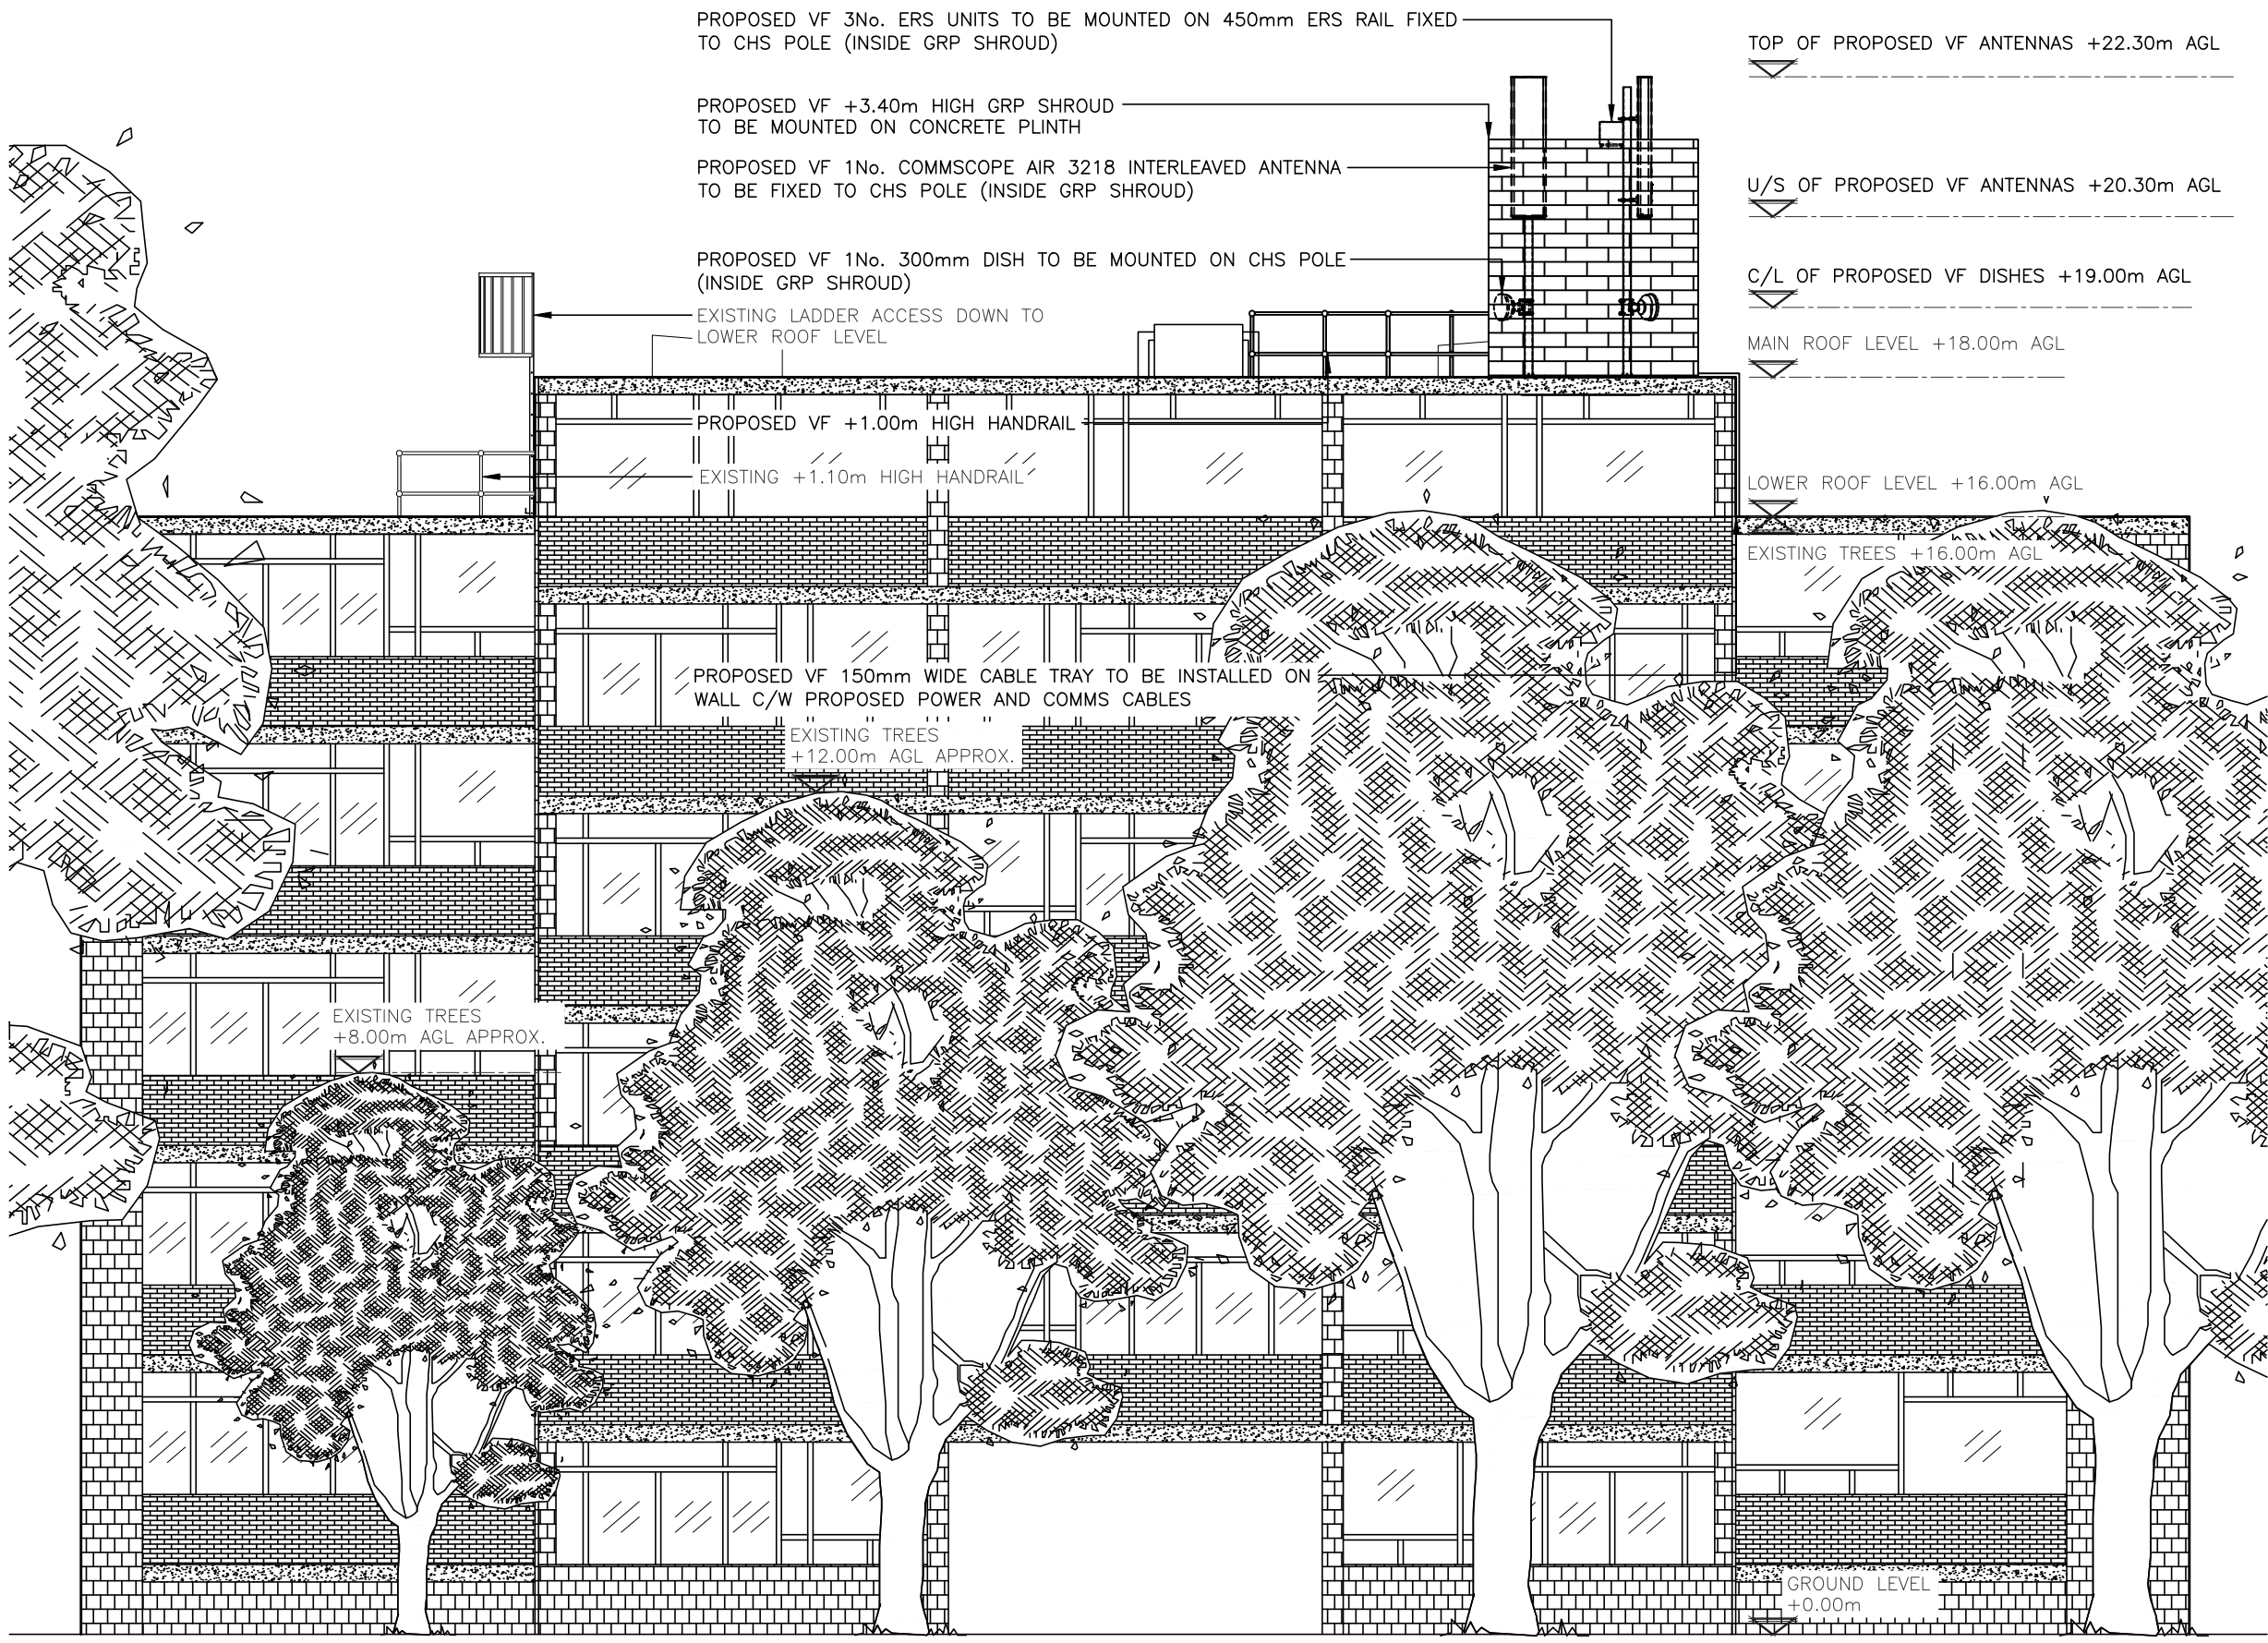

PROPOSED NORTH EAST ELEVATION
(1:100)

These drawings comply with VF Standard ICNIRP guidelines, under configuration VM7F
Designed in accordance with Cornerstone documents: SDN0007 & SDN0009 v5.0

 

ALL DIMENSIONS ARE IN mm UNLESS NOTED OTHERWISE

N.G.R | E: 527467 N: 184948

NOTES:

NOTES:
PROPOSED GRP TO BE BRICK MATCHED TO
THE EXISTING BUILDING

REV	MODIFICATION	BY	CH	DATE
D	GRP Shroud Update & Cabinets Moved	MT	AC	21.11.23
C	Shroud details updated	ASE	RP	12.07.23
B	Tree Pruning, Shroud size & Antenna heights amended	ASE	RP	05.04.23
A	Issued for Approval	ASE	RP	04.01.23



Cell Name	Opt.
ROMNEY COURT	T

Cell ID No

CORNERSTONE	VMO2	VF
E332863 14839120	N/A	47008

Site Address / Contact Details

ROMNEY COURT
139 HAVERSTOCK HILL
BELSIZE PARK LONDON
NW3 4RX

Drawing Title:
PROPOSED SITE ELEVATION – NORTH EAST

Purpose of issue:	Dwg Rev:
PLANNING	

Drawing Number:	D
304	

Surveyed By:	Original Sheet Size:	Pack Issue:
RP	A3	

Drawn:	Date:	Checked:	Date:	D
MT	21.11.23	AC	21.11.23	