




ROOF PLAN

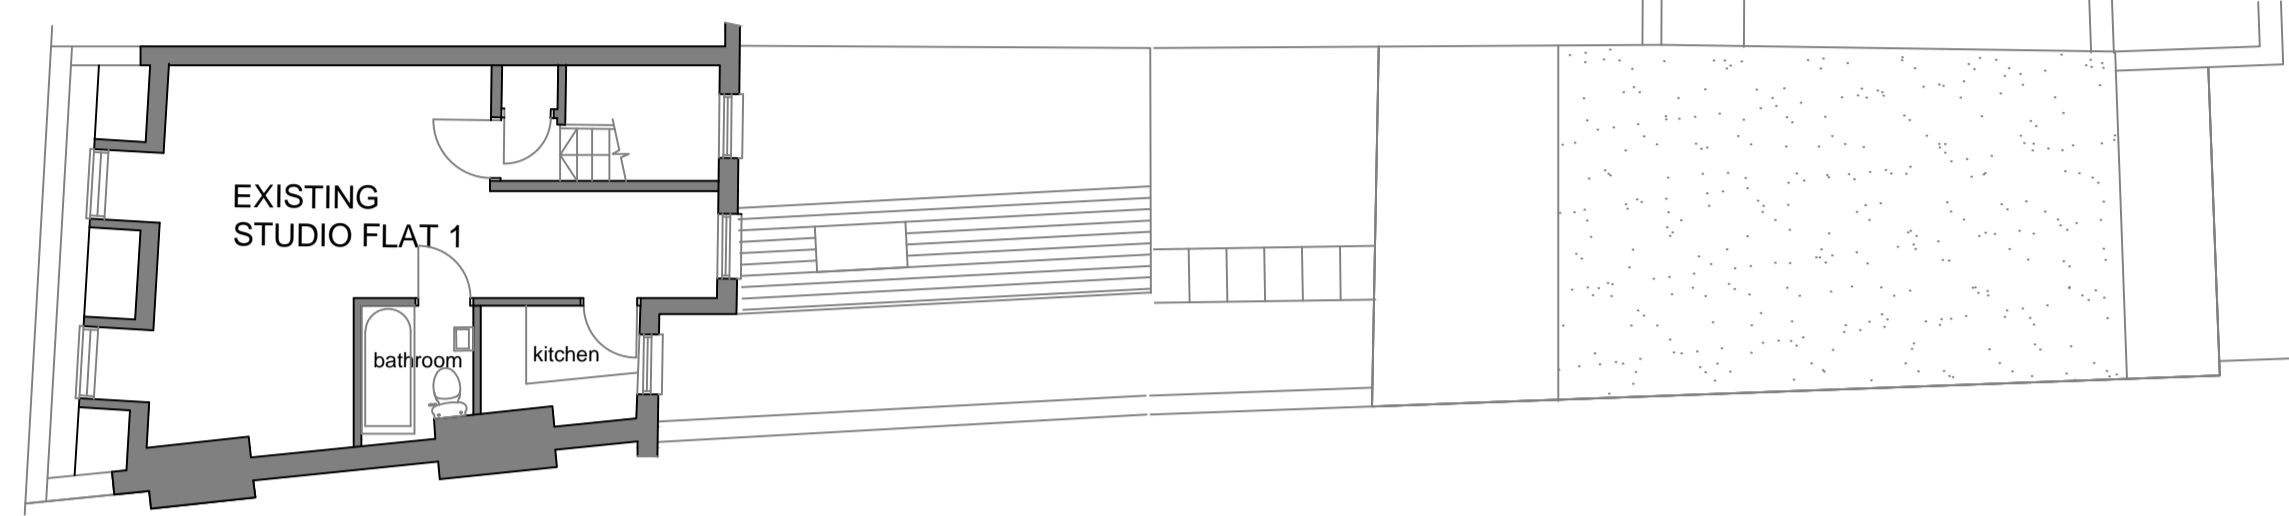


THIRD FLOOR PLAN

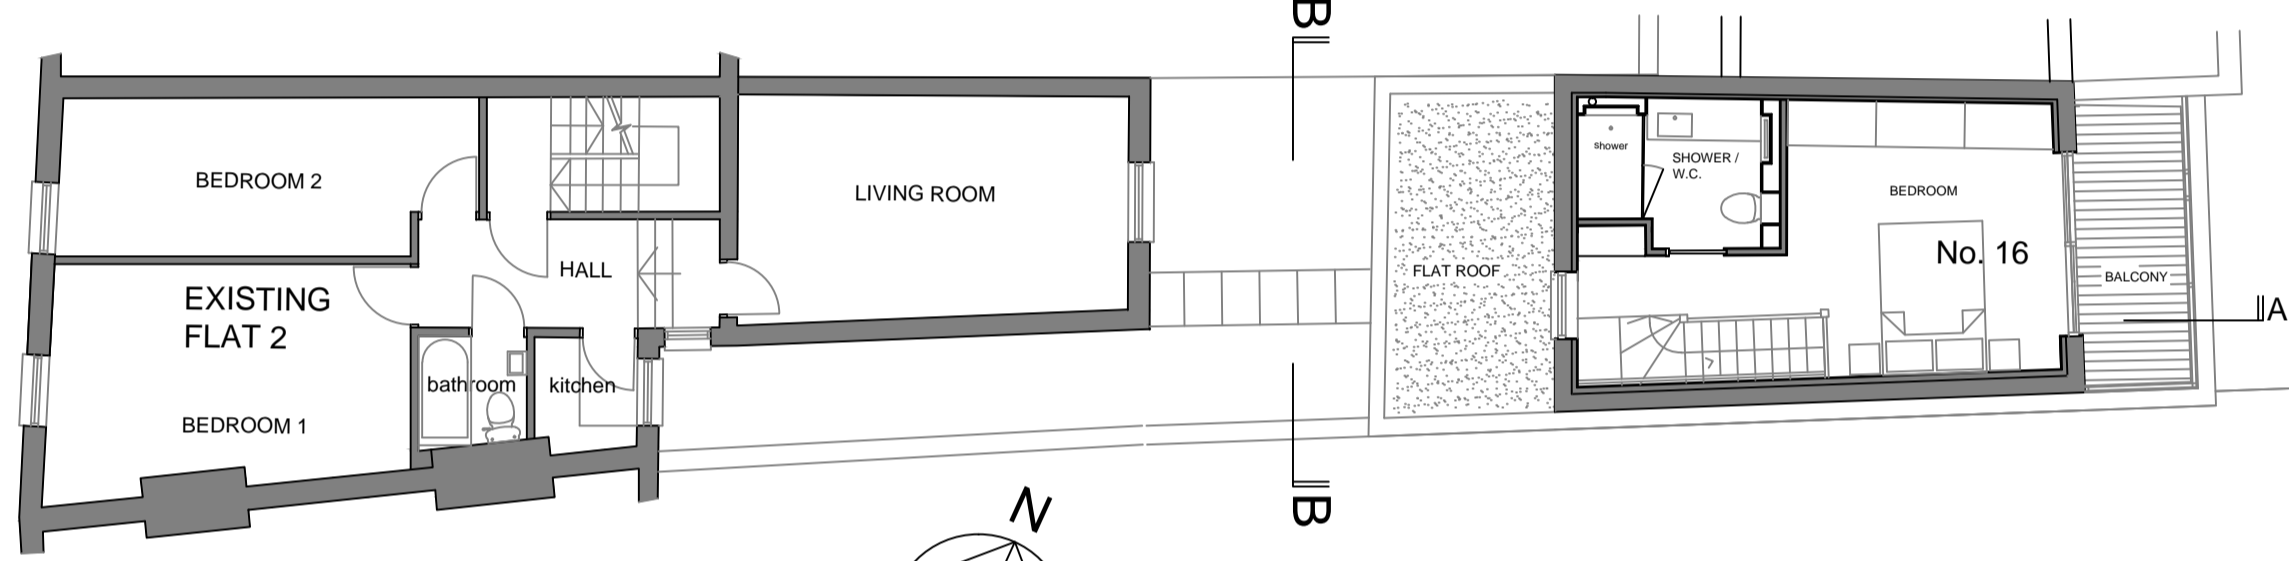



SECOND FLOOR PLAN

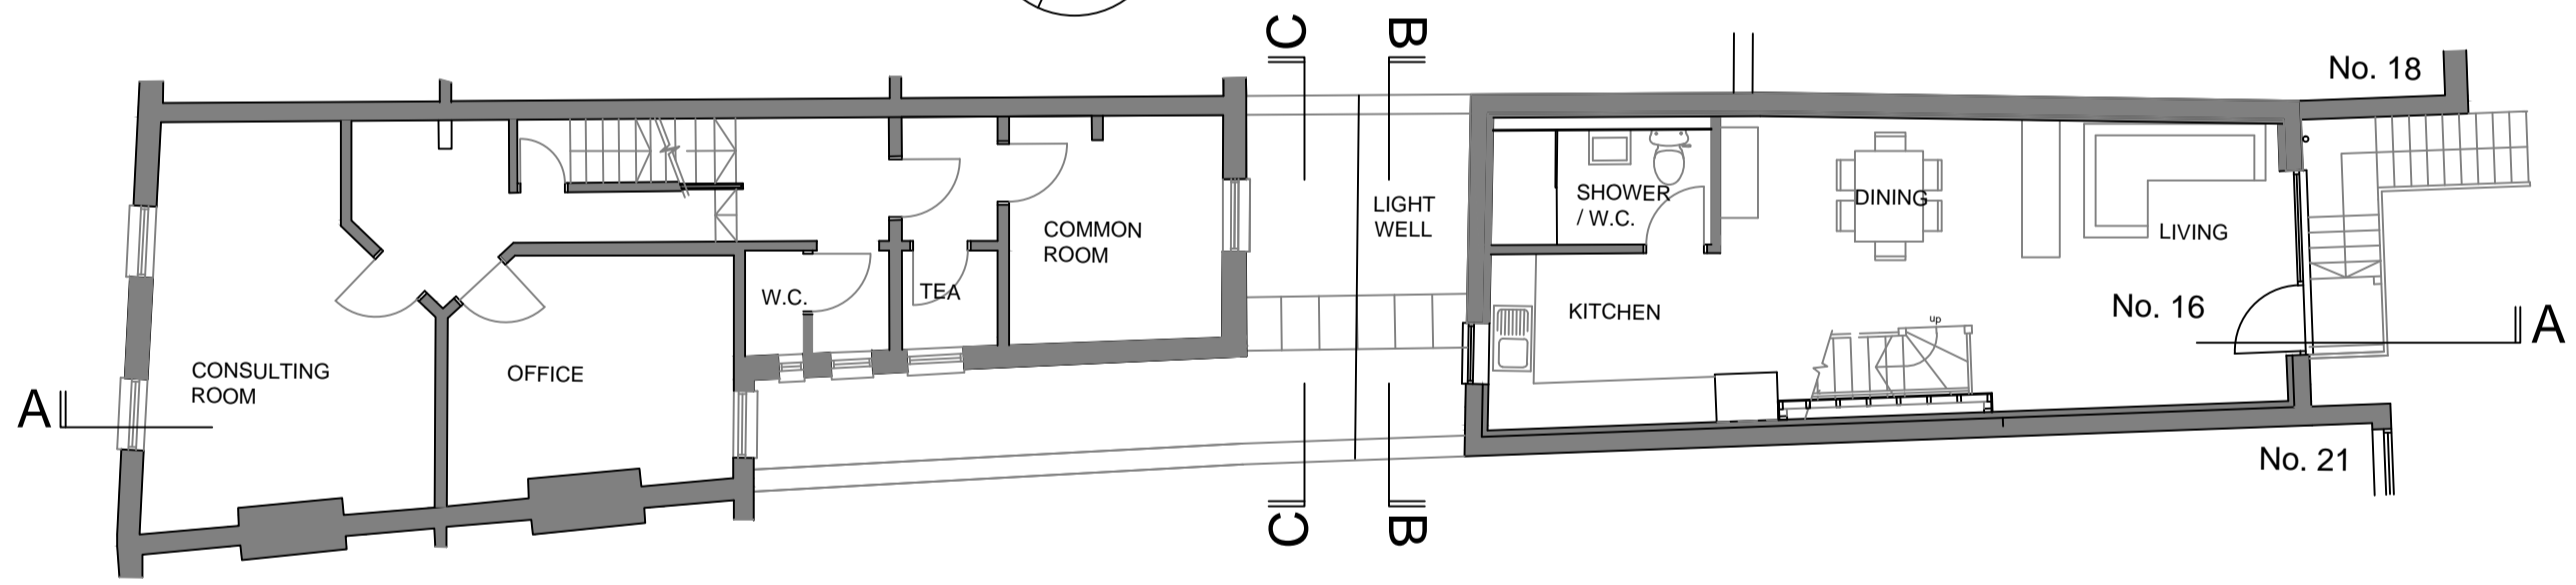


FIRST FLOOR PLAN

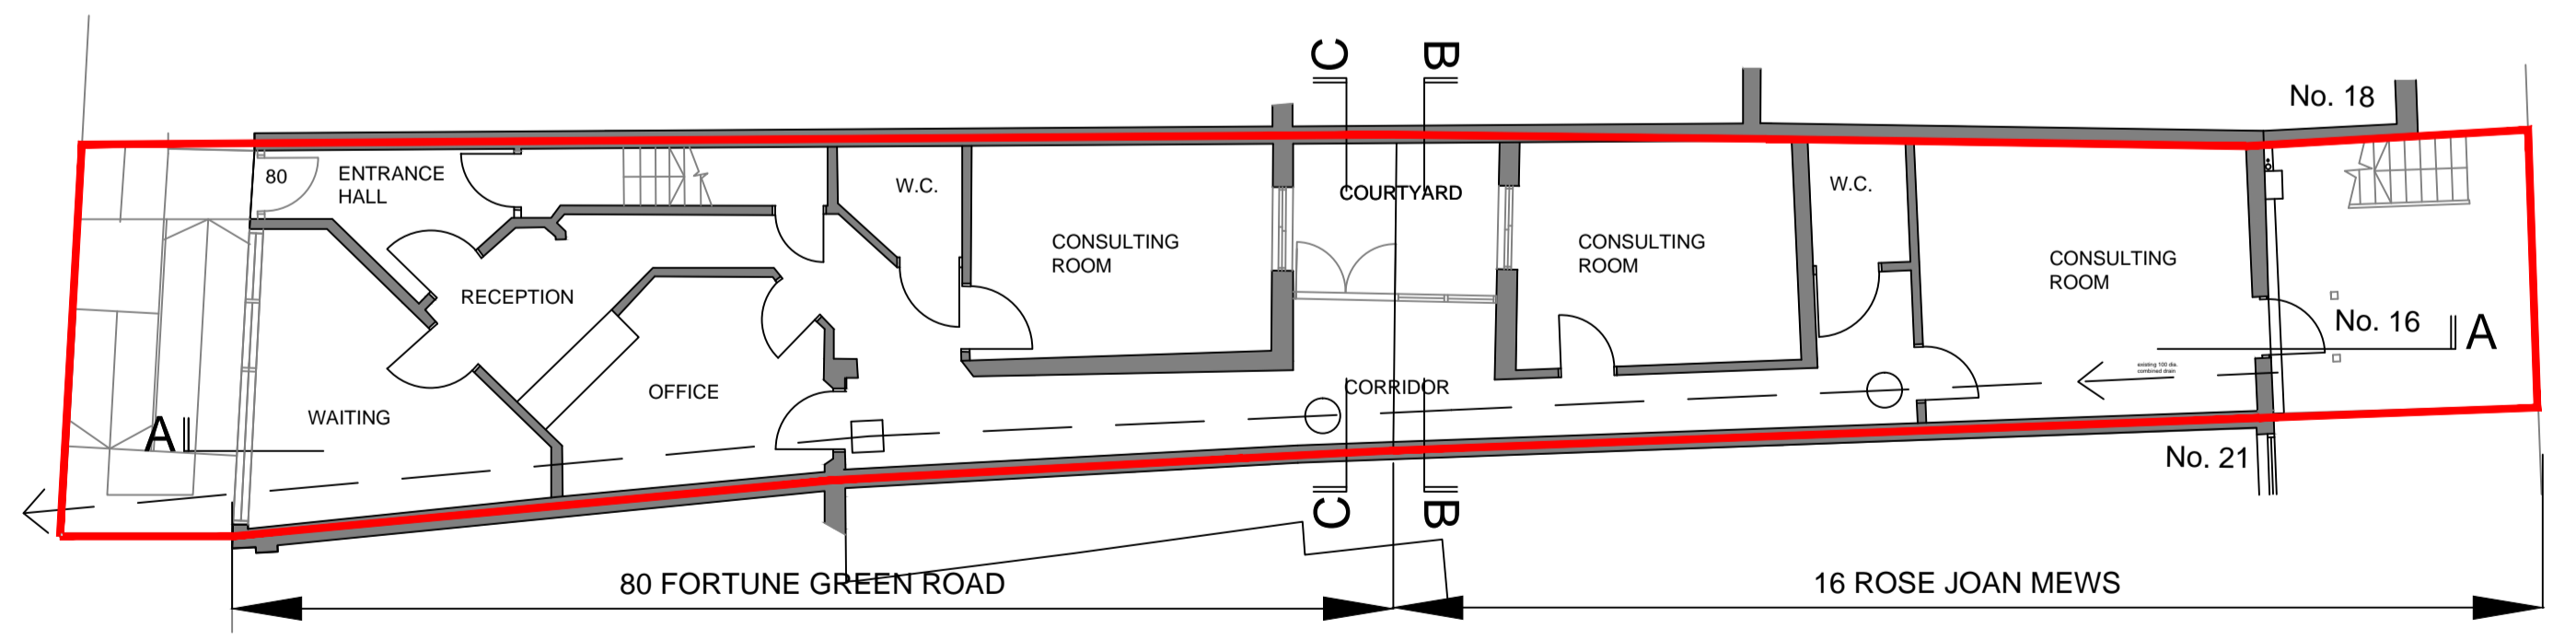

GROUND FLOOR PLAN

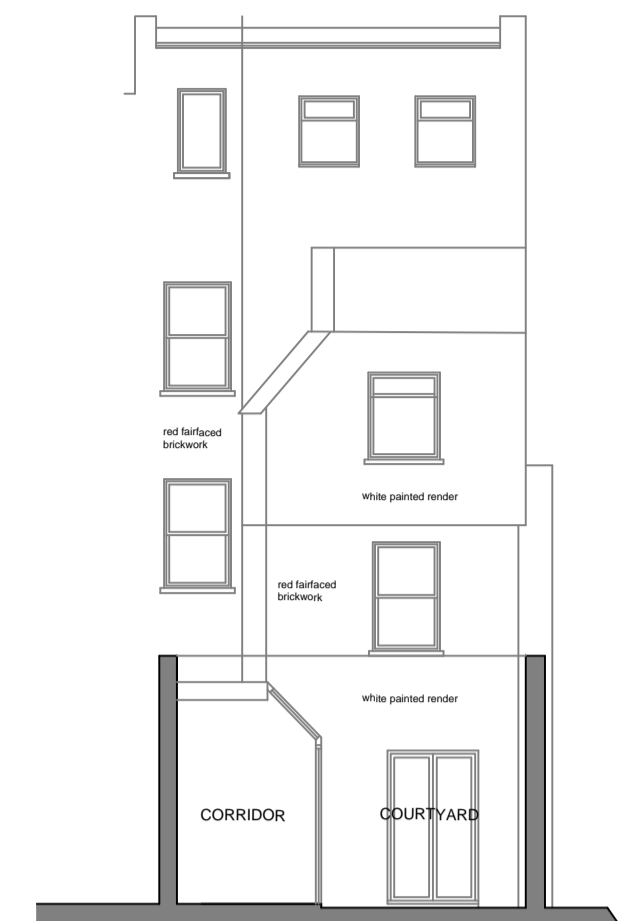 


SECTION C-C

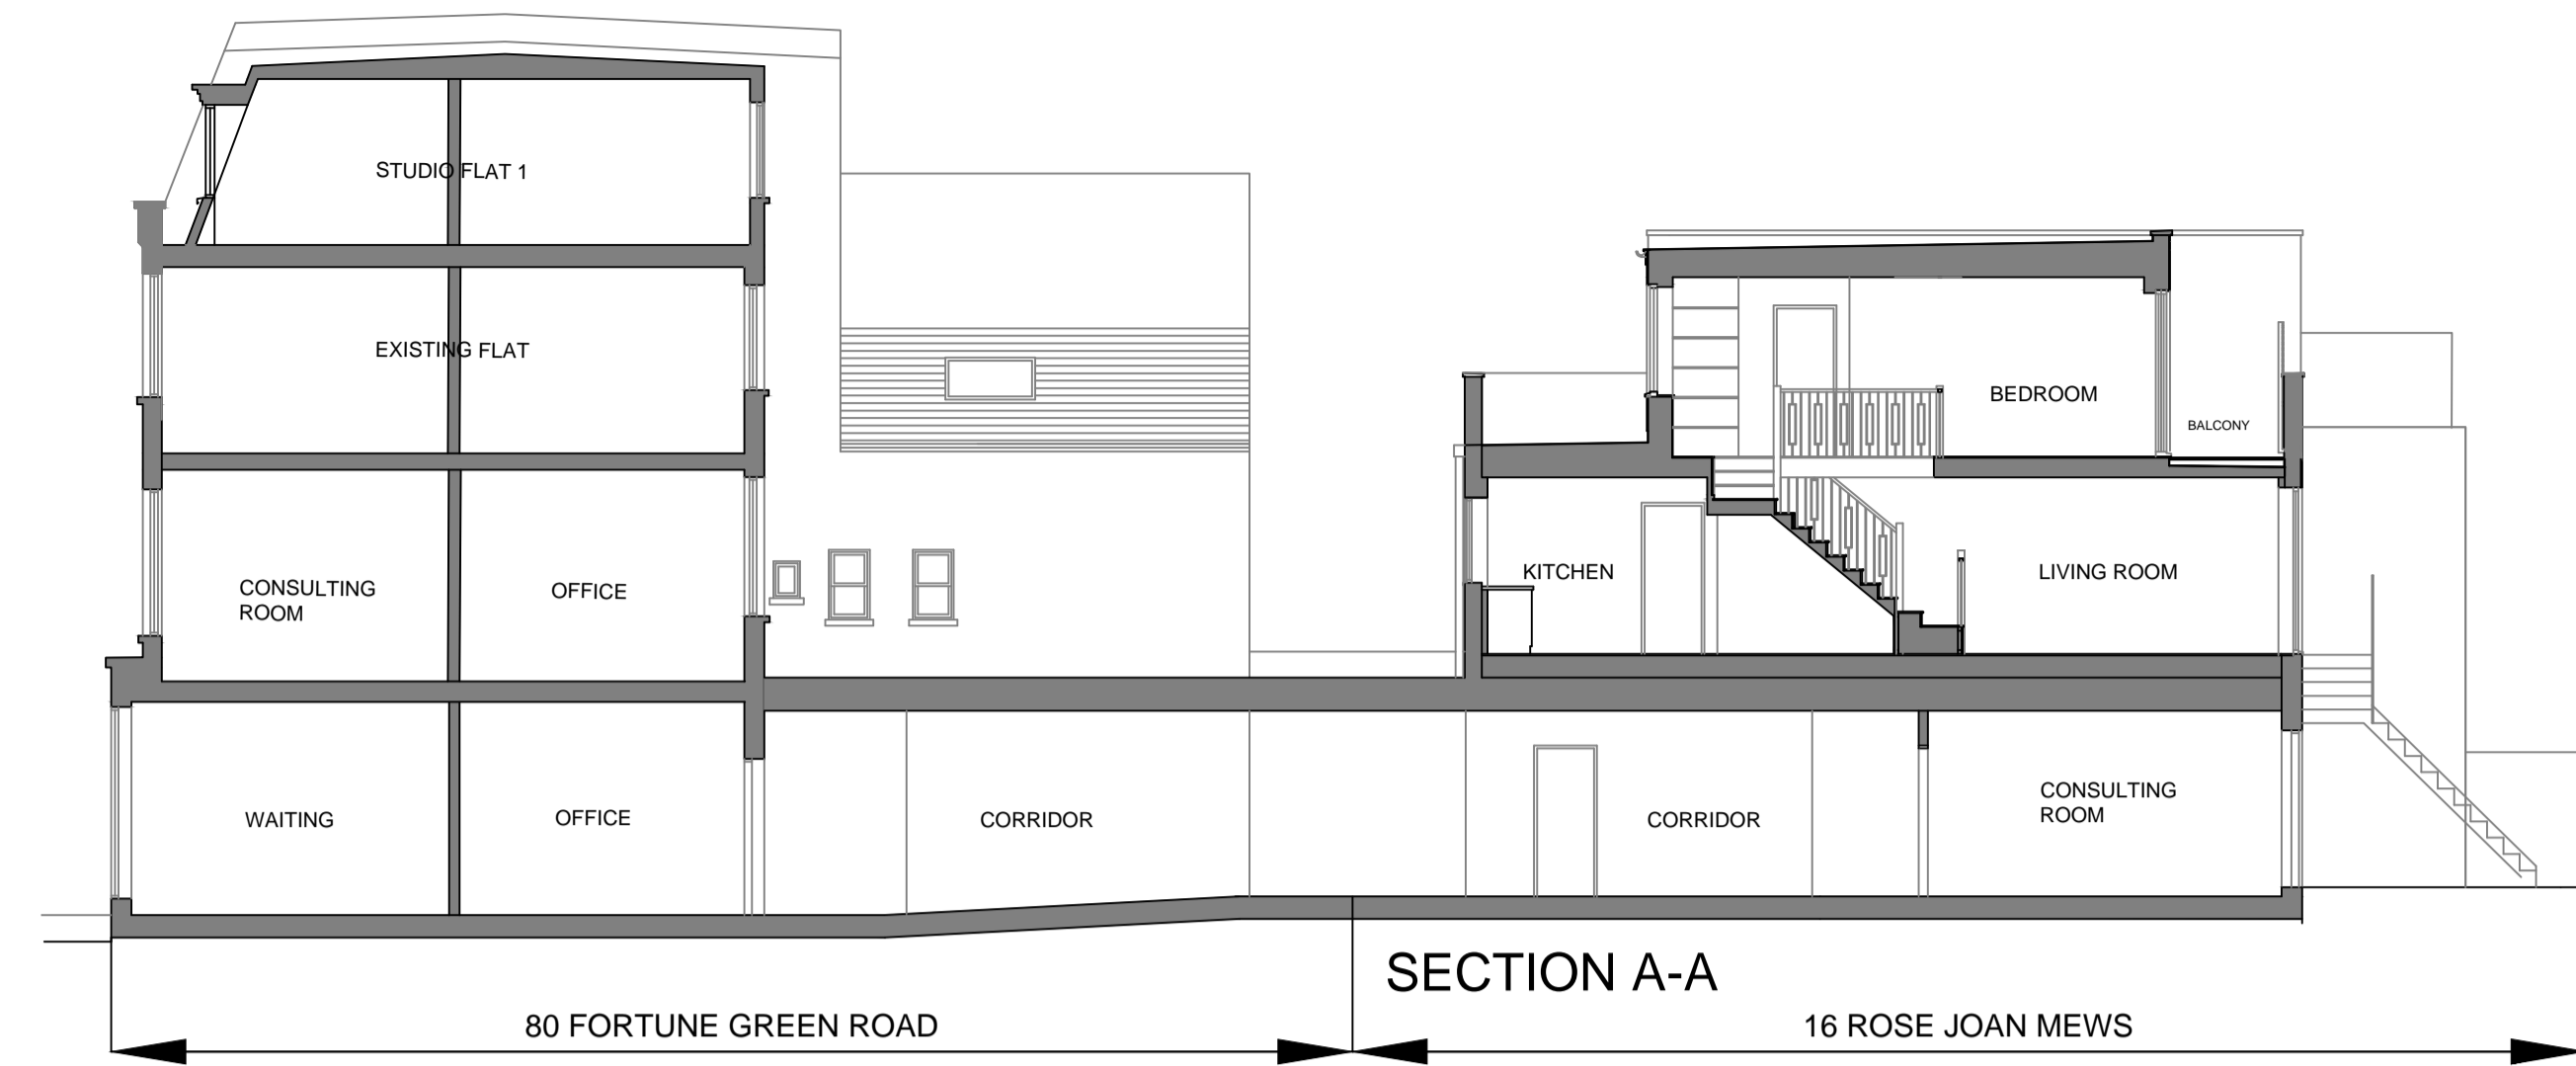


SECTION A-A

80 FORTUNE GREEN ROAD


16 ROSE JOAN MEWS

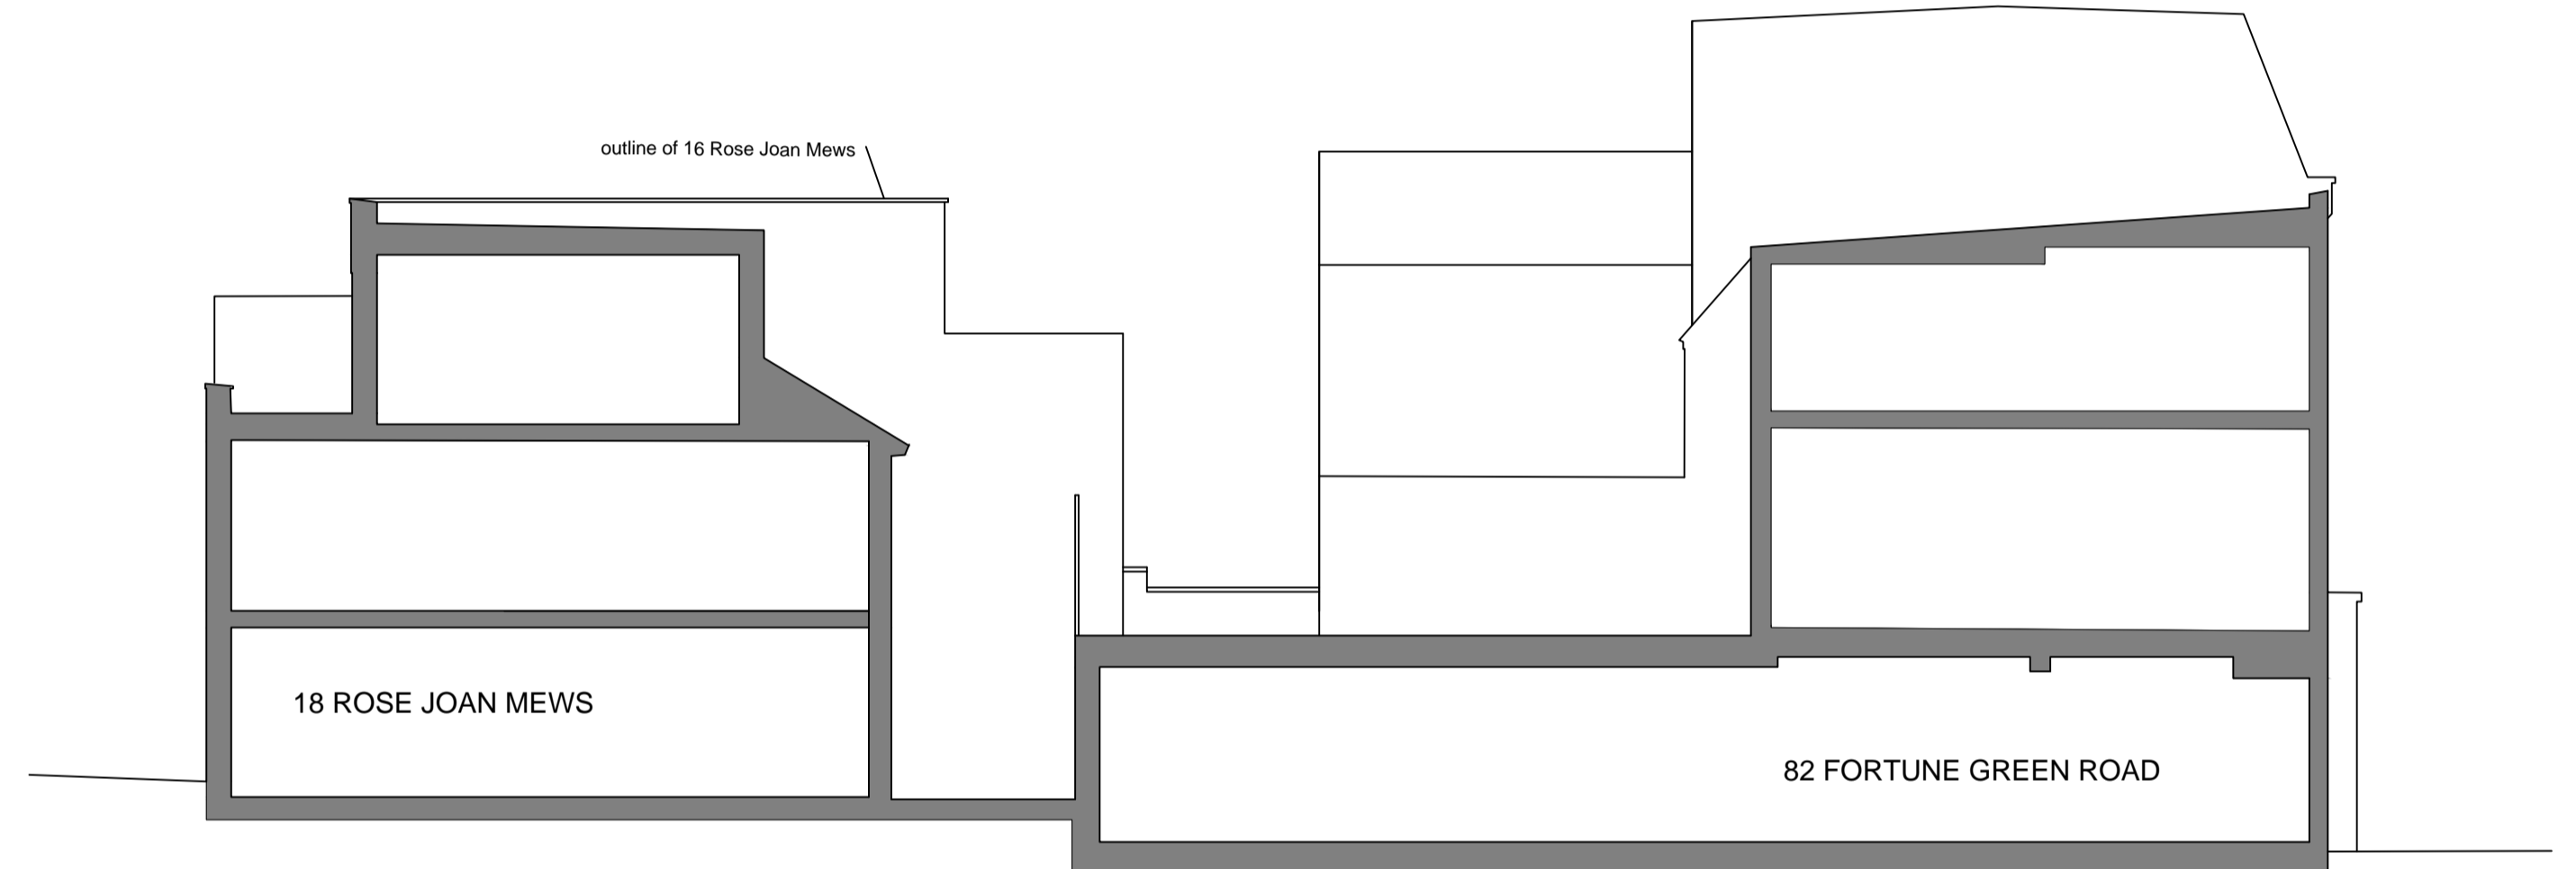


NORTH ELEVATION

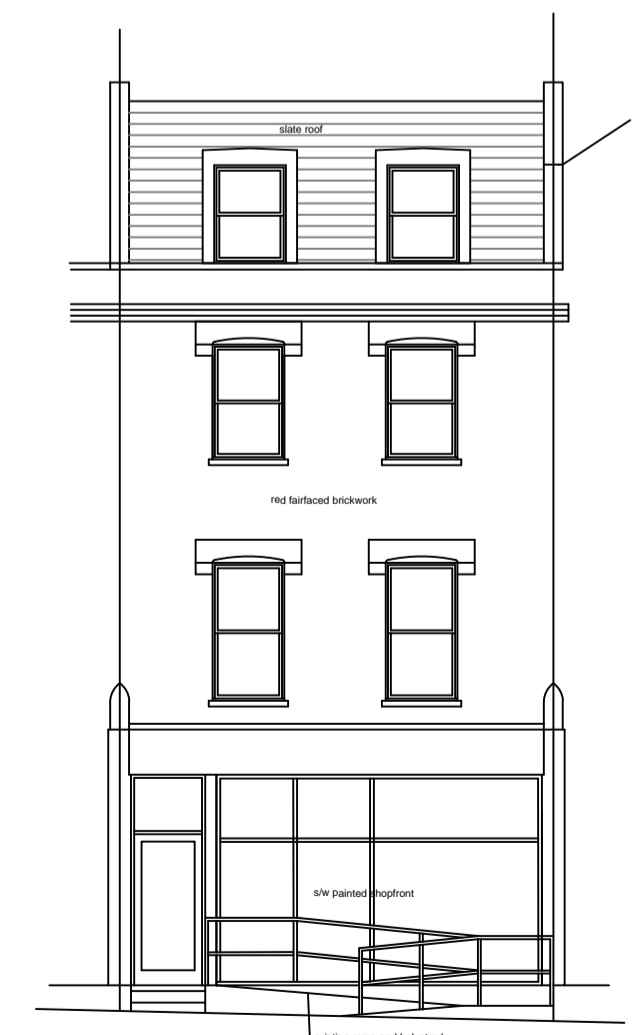

FRONT WEST ELEVATION

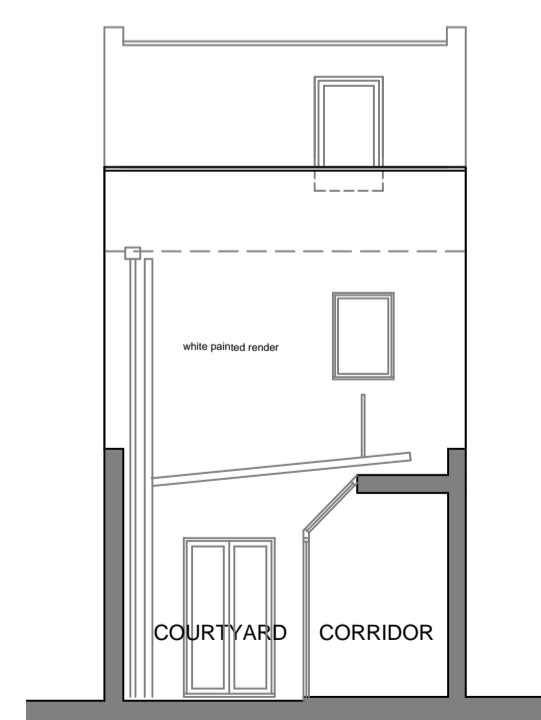

SECTION B-B

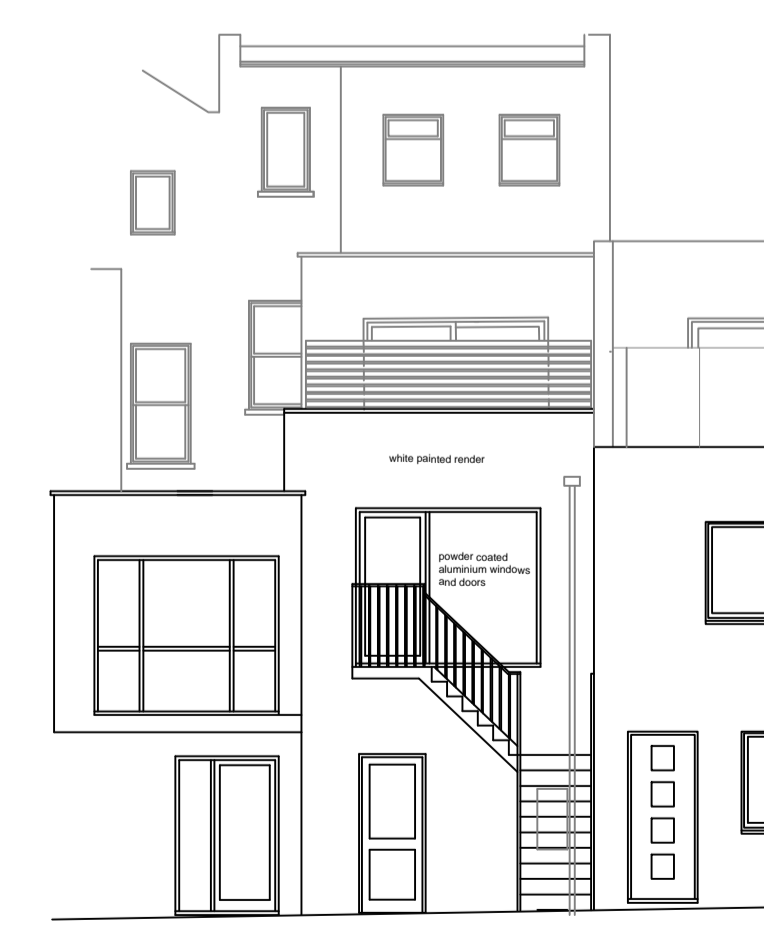

EAST ELEVATION TO ROSE JOAN MEWS

Amendments	
A	Planning application 07/11/2023
B	Site address and red boundary line amended. 17/04/2024
C	
D	
E	

GERALD LONG
 9 DOGNELL GREEN
 WELWYN GARDEN CITY HERTS AL8 7BL
 Tel. 01707 326810 or 07710 570575

Contract
80 FORTUNE GREEN ROAD LONDON NW6 1DS
and 16 ROSE JOAN MEWS LONDON NW6 1DQ

Drawing
PLANS, ELEVATIONS AND SECTIONS
AS EXISTING

Scale	1:100 @ A1	Date	Oct. 2023
Drawn	GL	Checked	

Drawing No.
16 RJM | P | 201 B

FORTUNE GREEN ROAD

ROSE JOAN MEWS