




ROOF PLAN

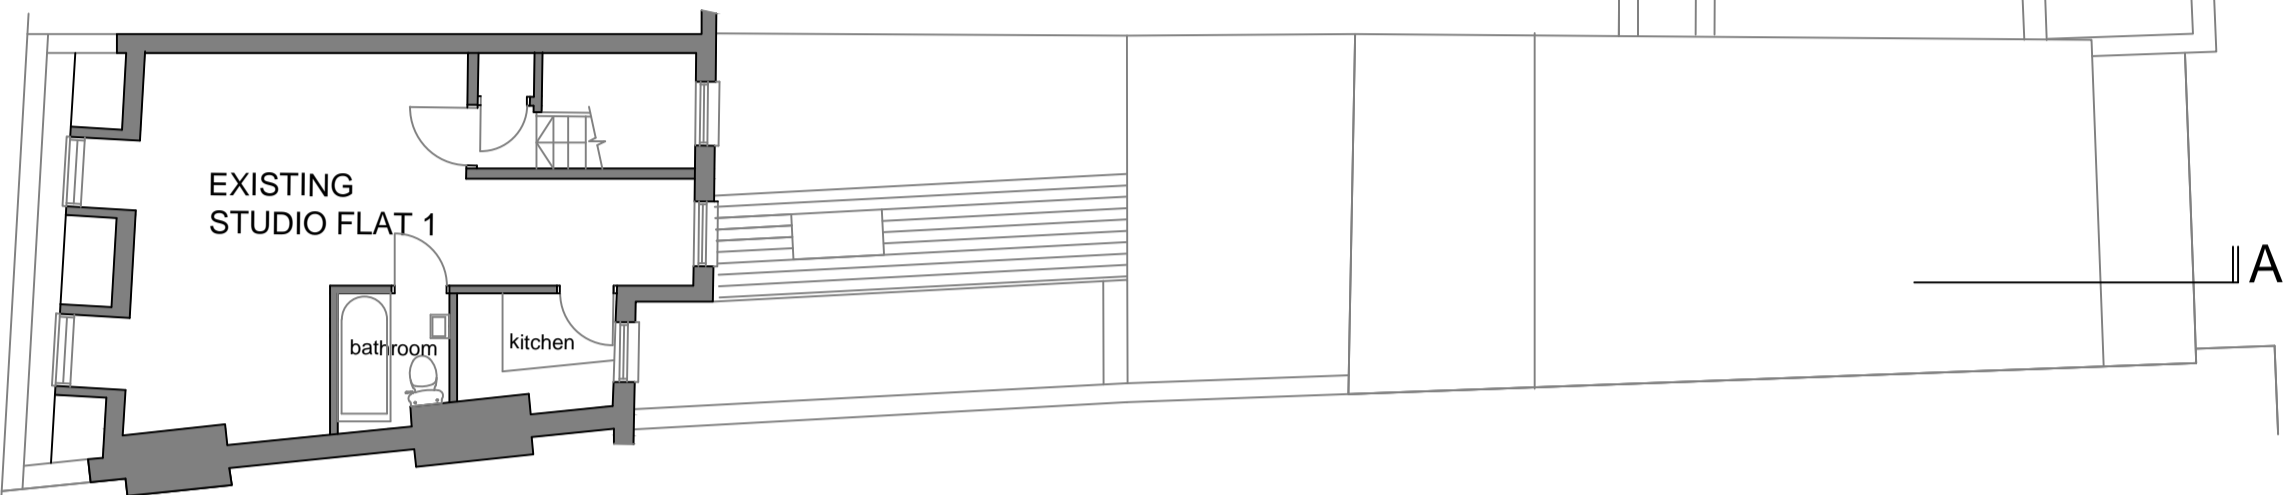


THIRD FLOOR PLAN

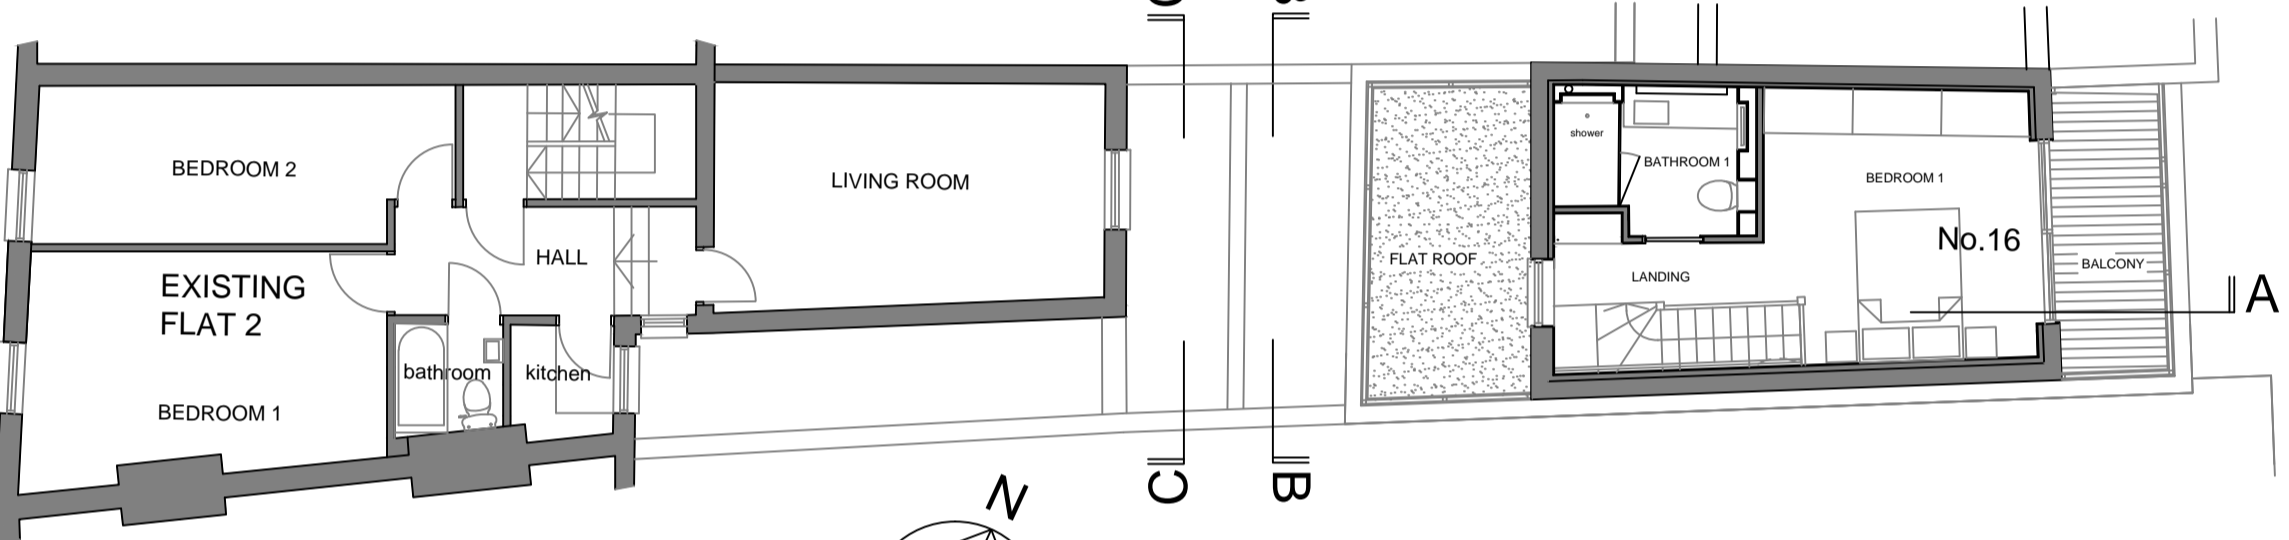


SECOND FLOOR PLAN

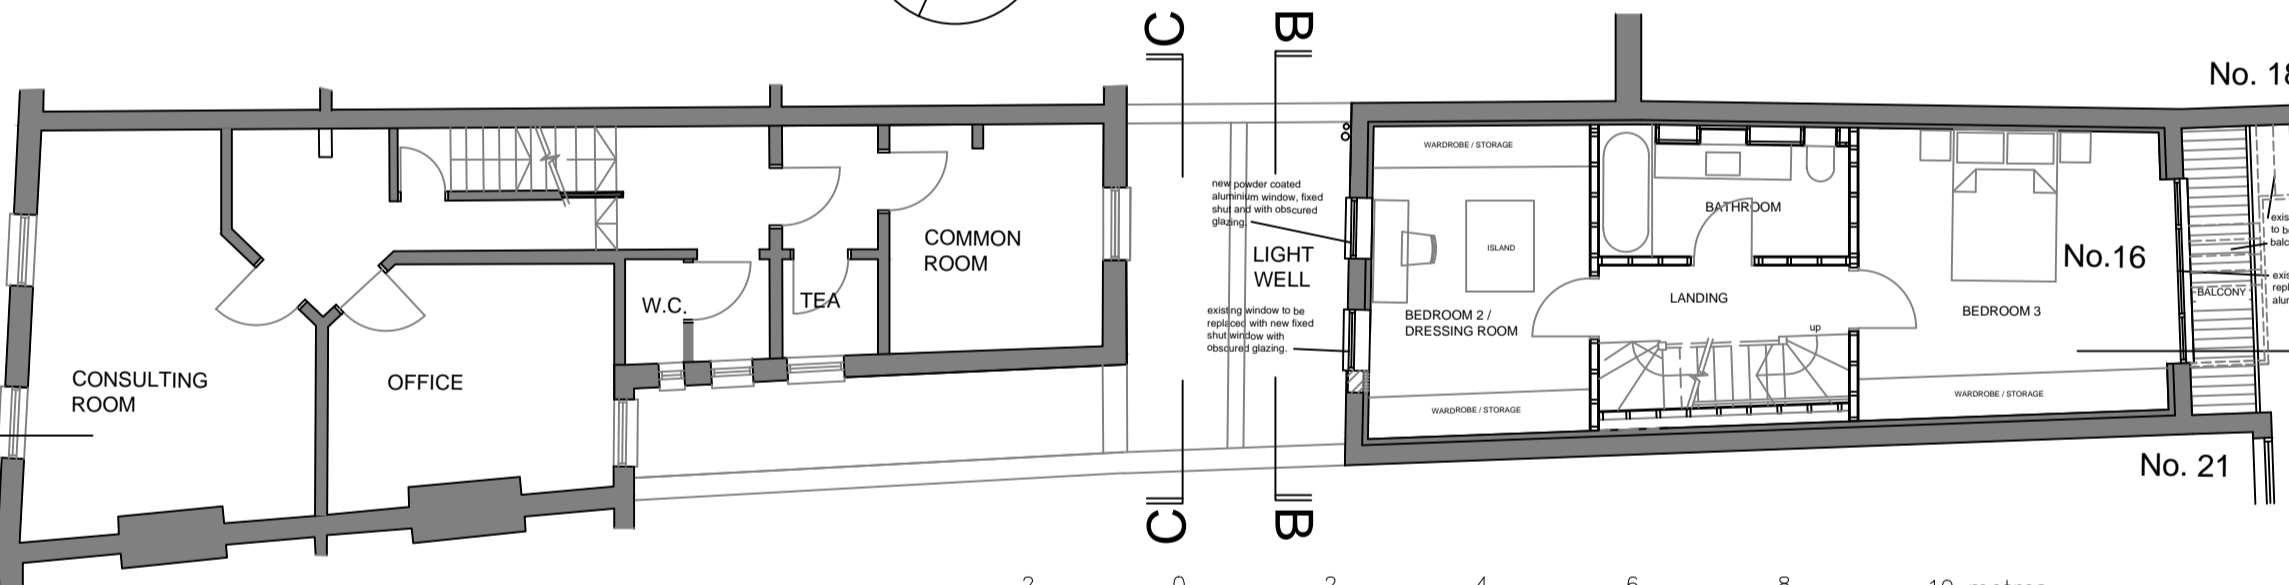


FIRST FLOOR PLAN

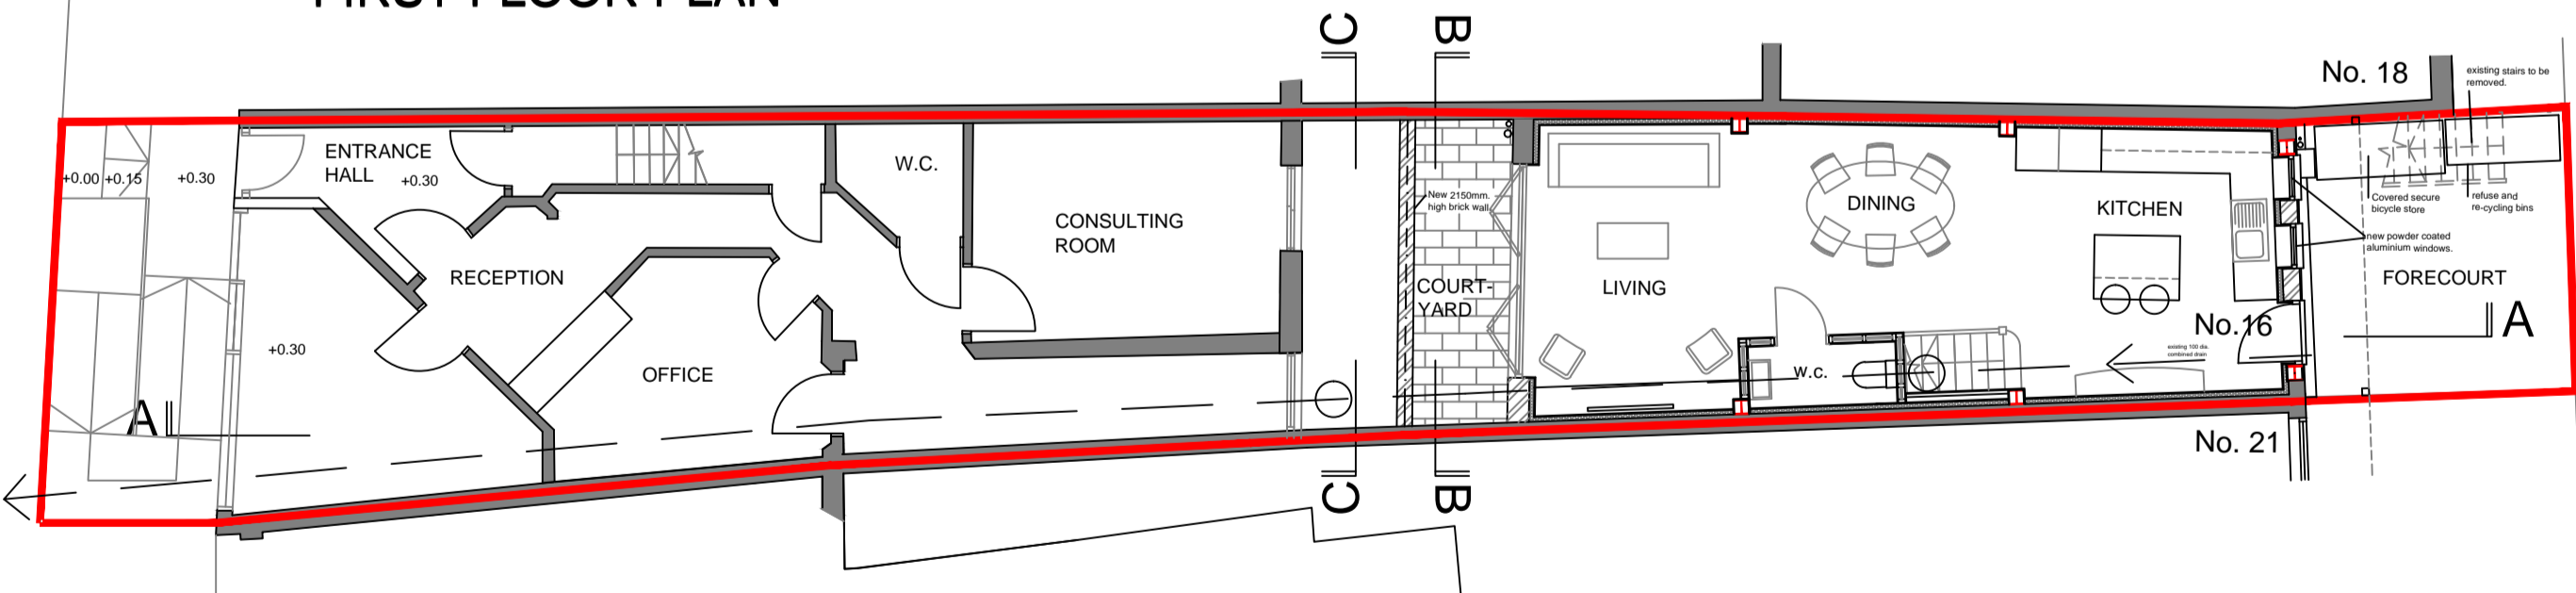


GROUND FLOOR PLAN

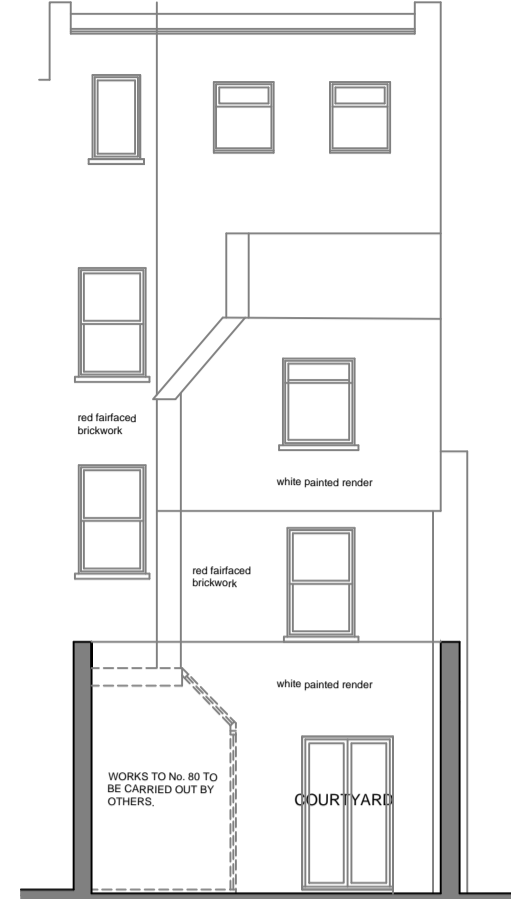


SECTION C-C

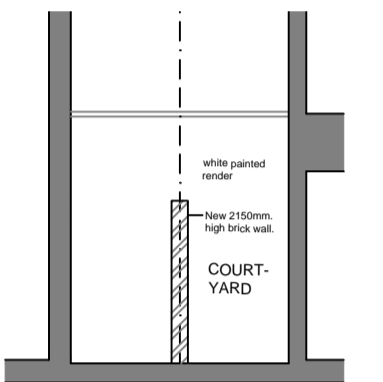


COURTYARD LOOKING NORTH

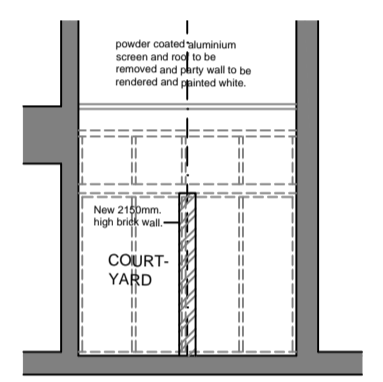


COURTYARD LOOKING SOUTH

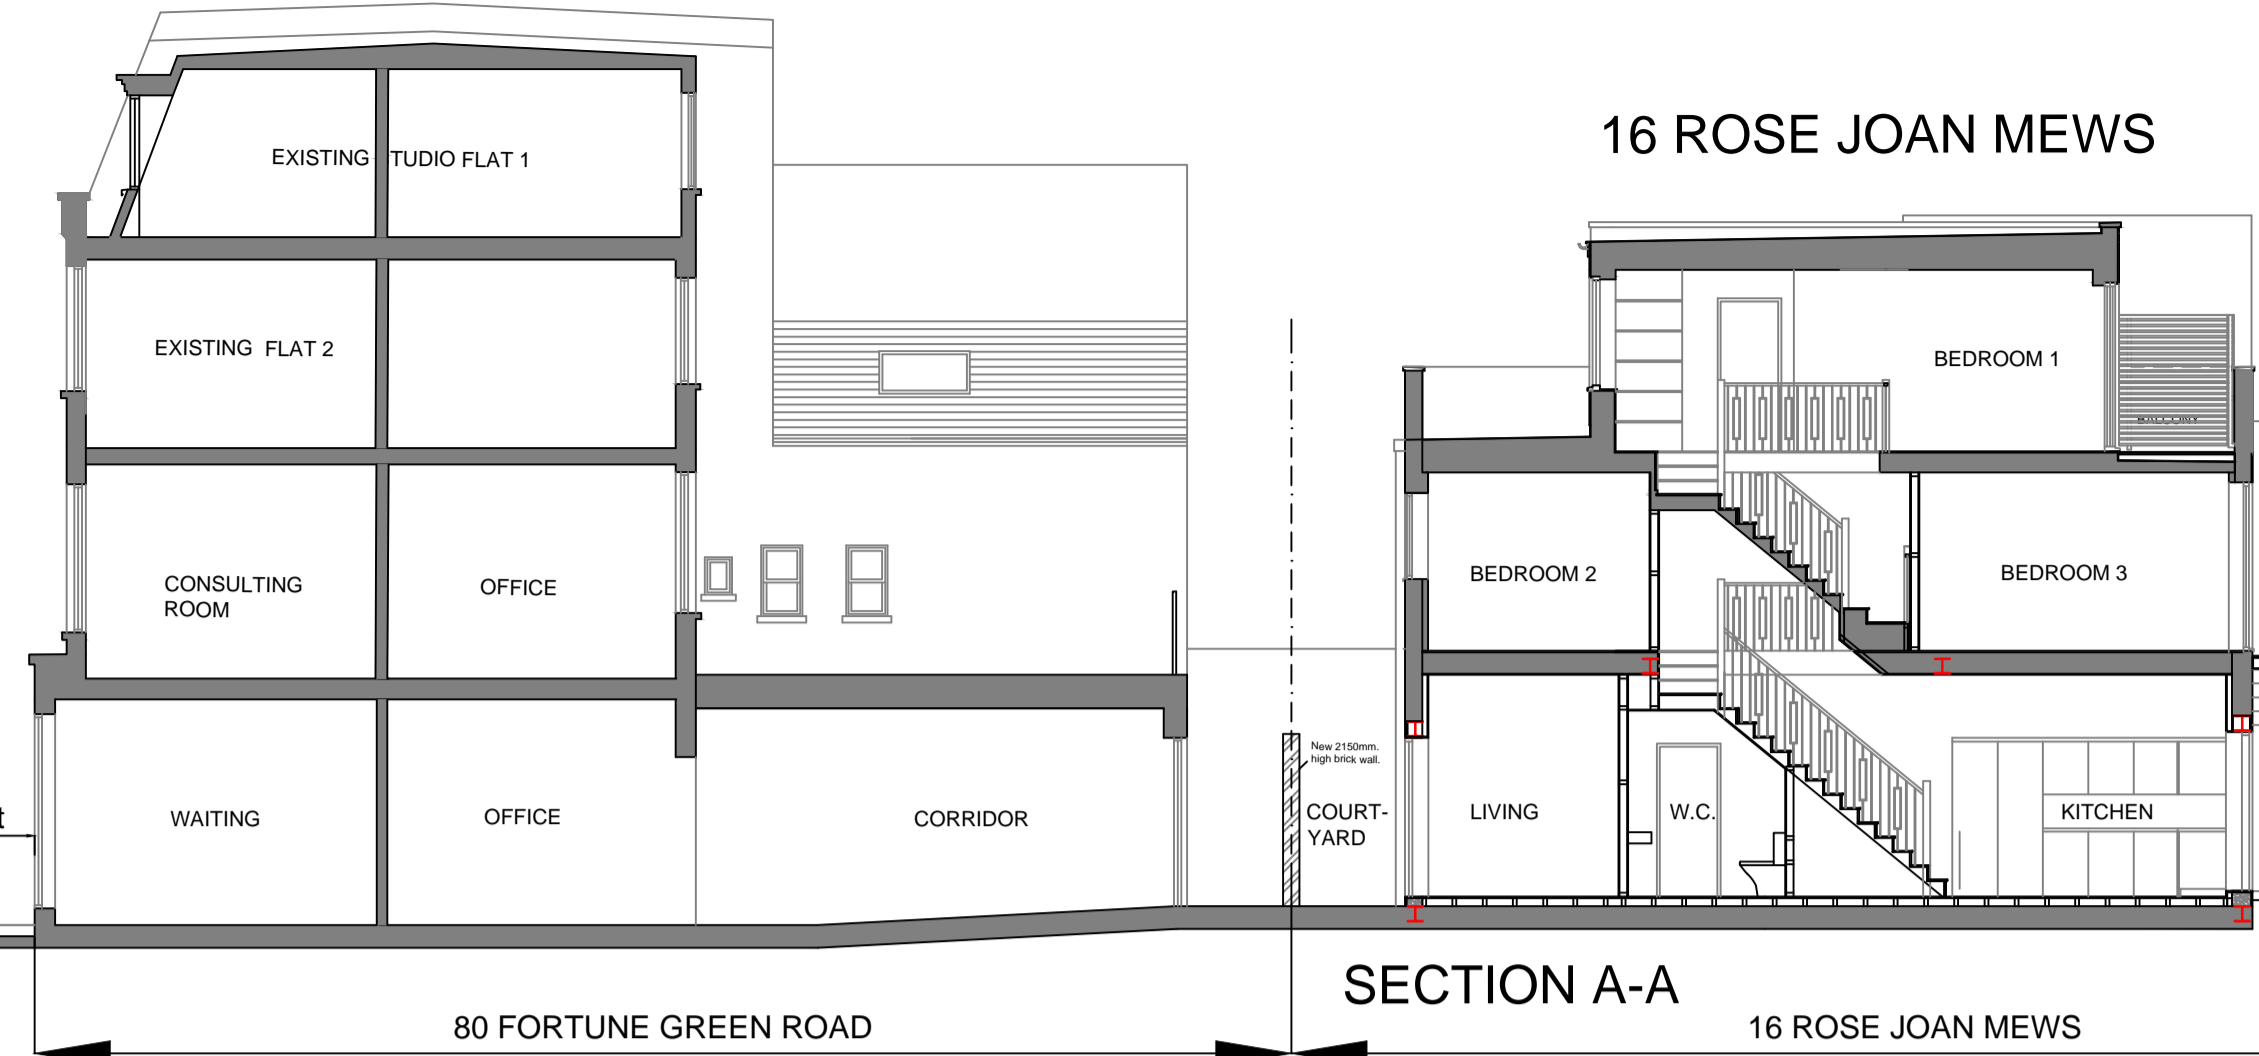


SECTION A-A

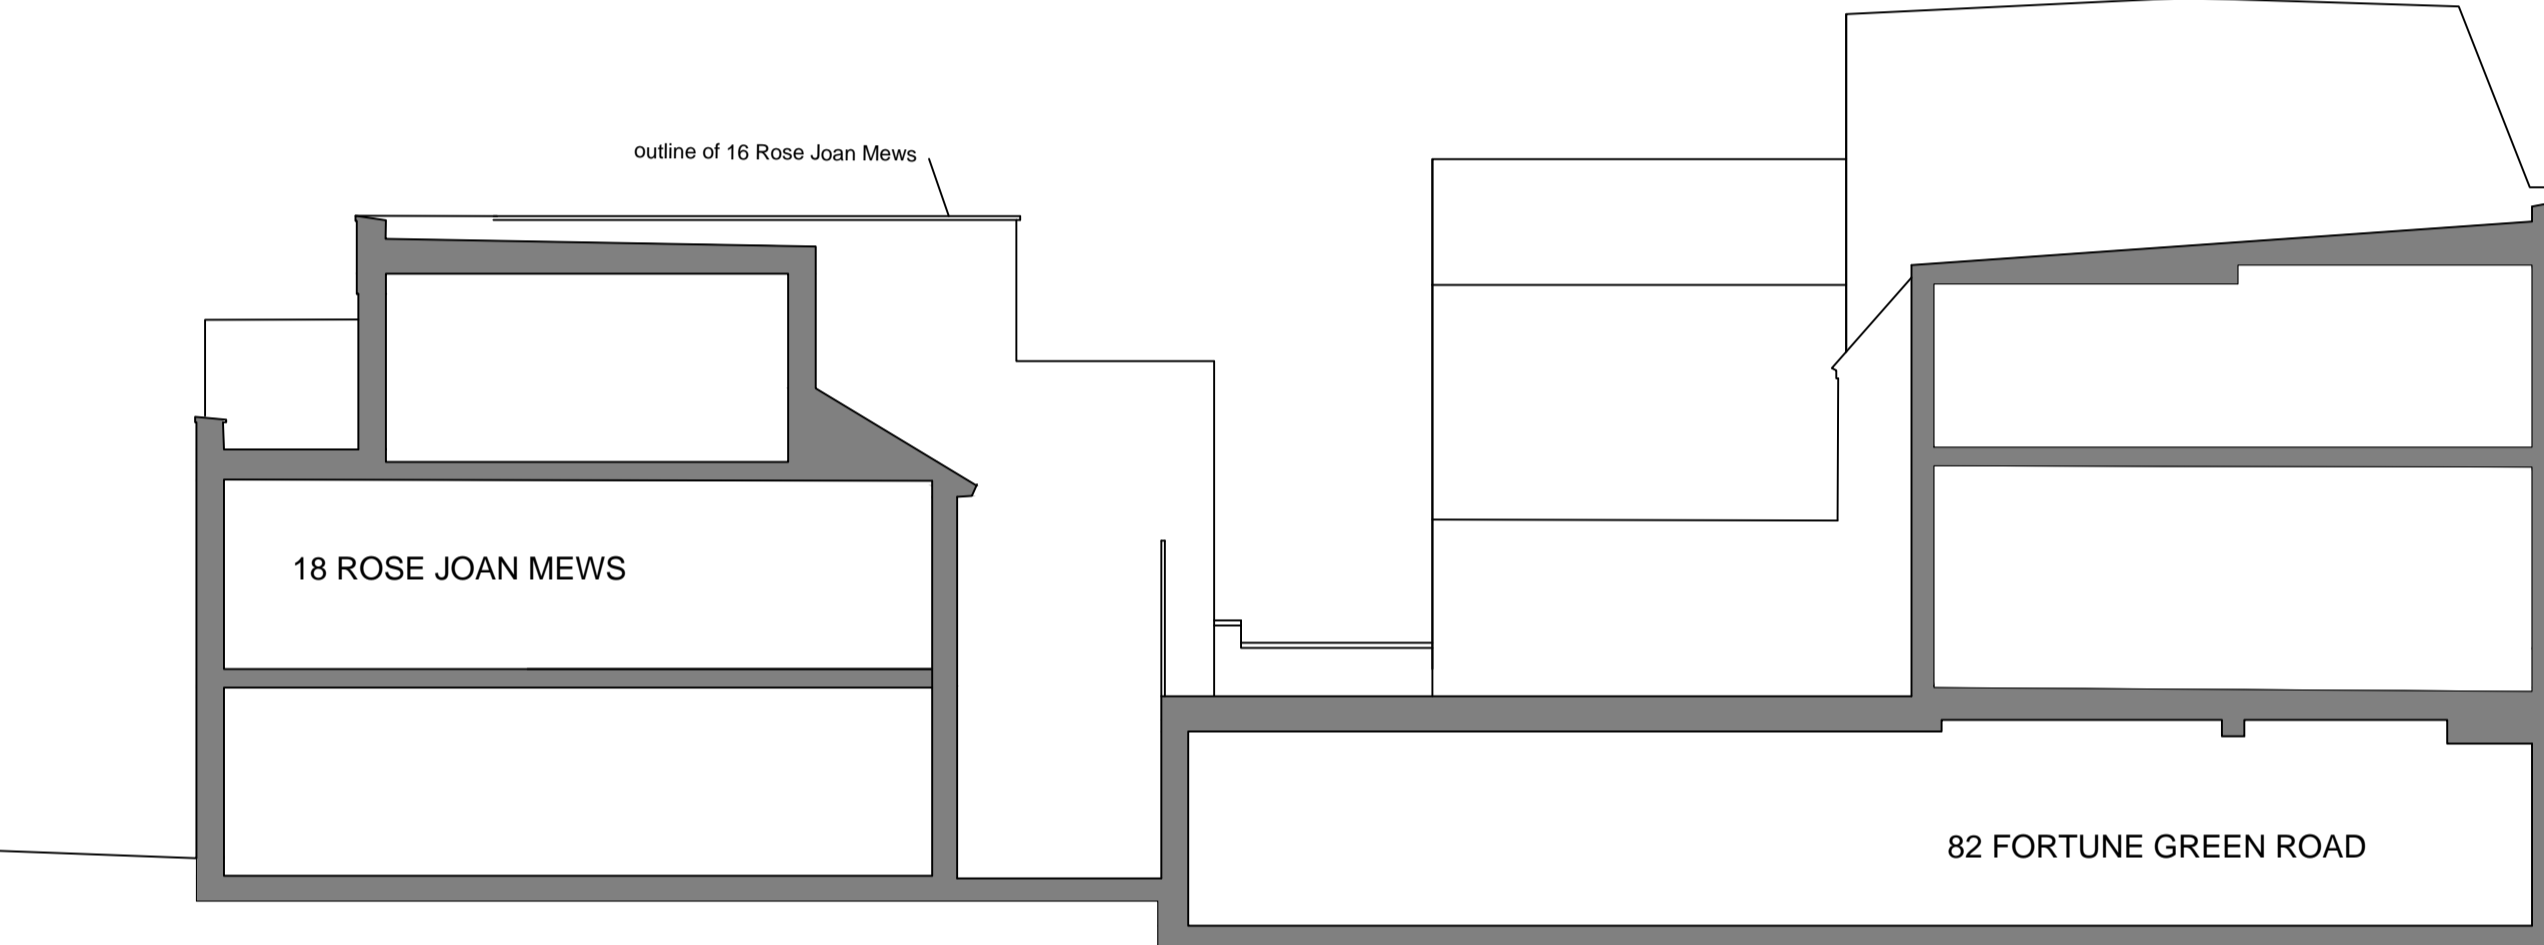


NORTH ELEVATION

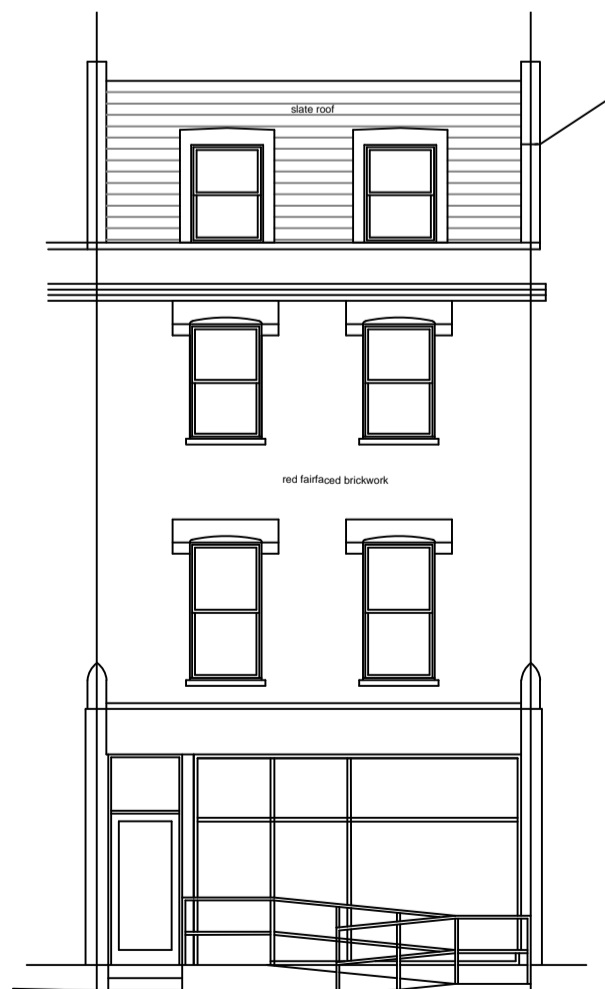

FRONT WEST ELEVATION

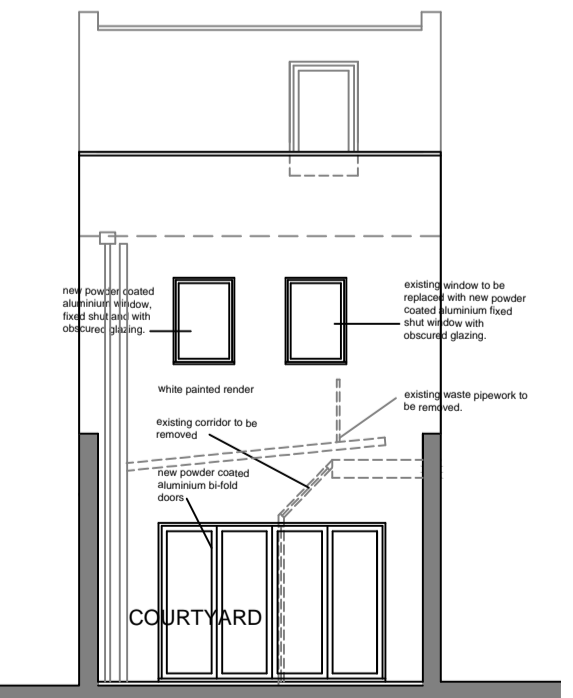

SECTION B-B

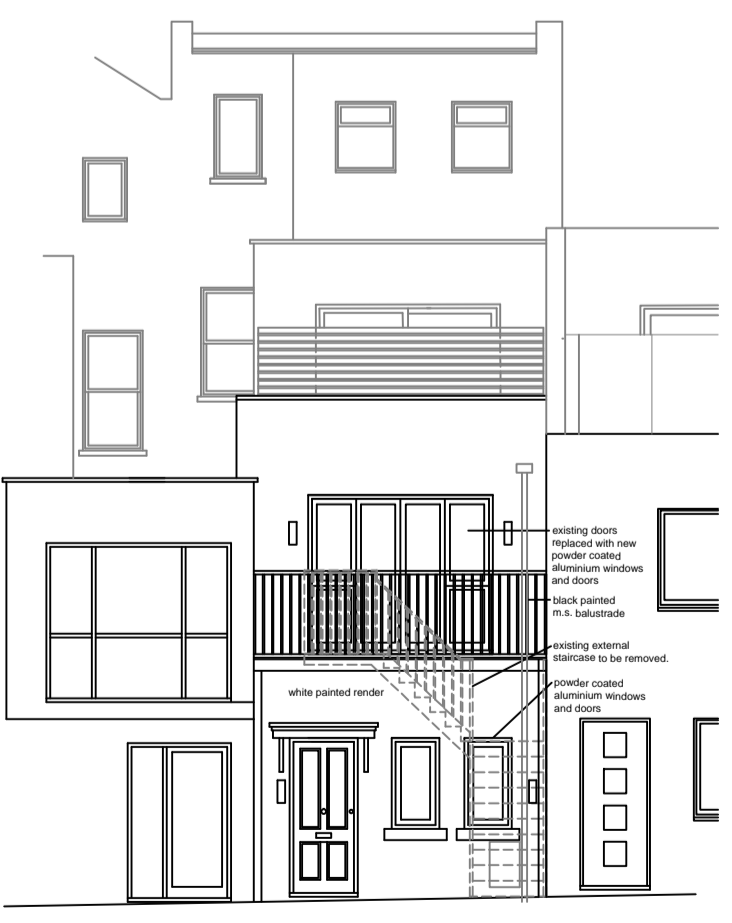

EAST ELEVATION TO ROSE JOAN MEWS

FORTUNE GREEN ROAD

ROSE JOAN MEWS

Amendments	
A	Planning application 07/11/2023
B	Bicycle store and refuse store added. 10.04.2024
C	Site address and red boundary line amended. 17/04/2024
D	
E	

GERALD LONG
 9 DOGNELL GREEN
 WELWYN GARDEN CITY HERTS AL8 7BL
 Tel. 01707 326810 or 07710 570575

Contract
80 FORTUNE GREEN ROAD LONDON NW6 1DS
and 16 ROSE JOAN MEWS LONDON NW6 1DQ

PLANS, ELEVATIONS AND SECTIONS AS PROPOSED

Scale	1:100 @ A1	Date	Oct. 2023
Drawn	GL	Checked	