



roof covering to be mineralised roofing felt with welted drip over 25 x 38mm. s/w treated batten and 18mm. marine plywood roof.
150 x 25mm. treated s/w fascia.

doors to be 150 x 19 mm. tongued and grooved treated s/w boarding fixed to 125 x 25 s/w treated ledged and braced timbers. Doors to have brass hinges and padlocked sliding bolt.


150 x 19 mm. tongued and grooved treated s/w boarding fixed to 38 x 38mm. s/w framing.

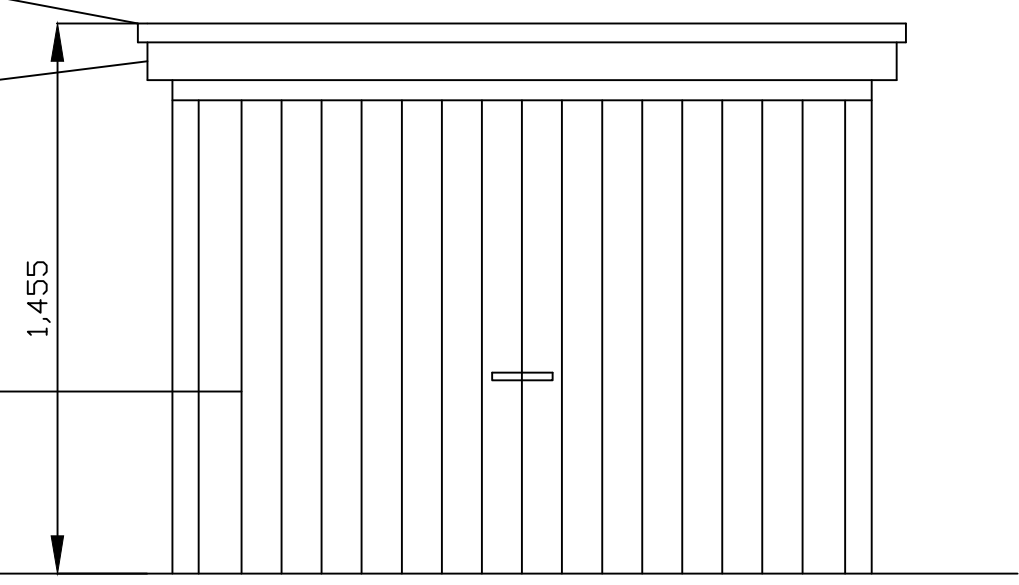

FRONT ELEVATION OF CYCLE STORE

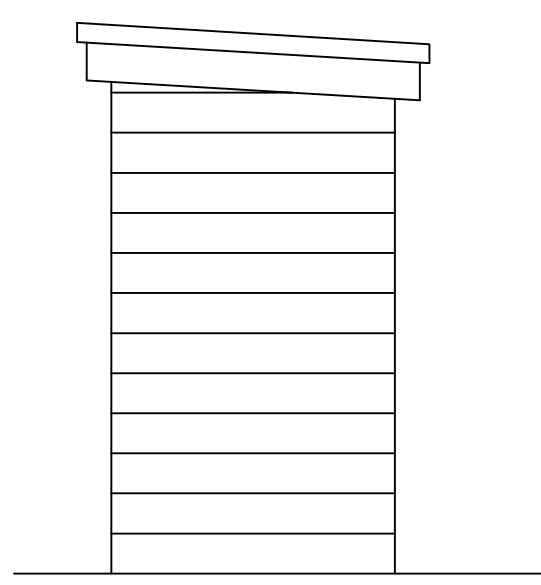

SIDE ELEVATION OF CYCLE STORE

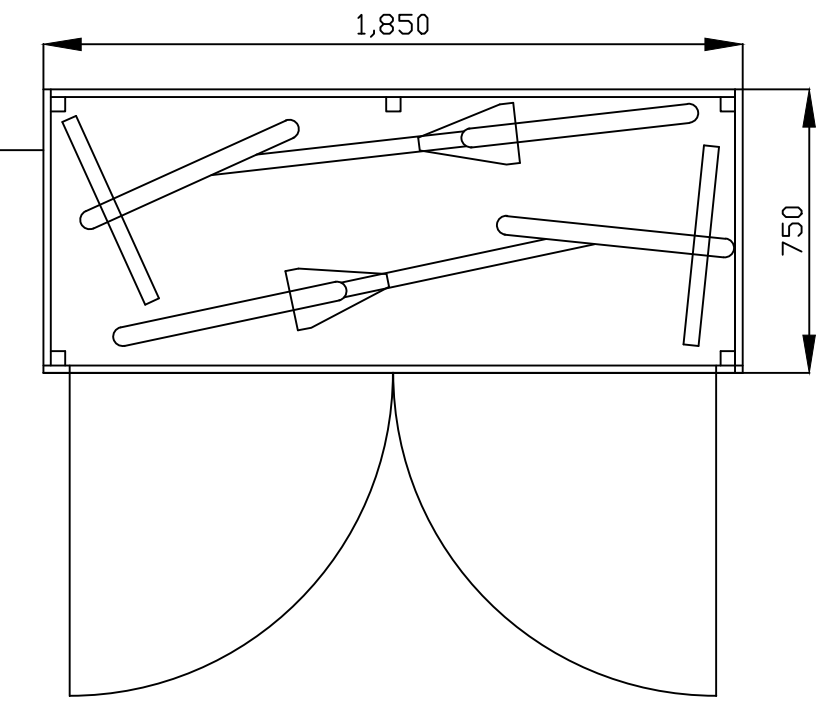


PLAN OF CYCLE STORE

roof covering to be mineralised roofing felt with welted drip over 25 x 38mm. s/w treated batten and 18mm. marine plywood roof.


doors to be constructed with 45 x 19mm. s/w treated slats with 20mm. air gaps and fixed to 38 x 19mm. treated s/w framing. Doors to have brass hinges and sliding bolts.

45 x 19mm. s/w treated slats with 20mm. air gaps and fixed to 38 x 38mm. treated s/w framing.


45 x 45mm. s/w treated corner posts.

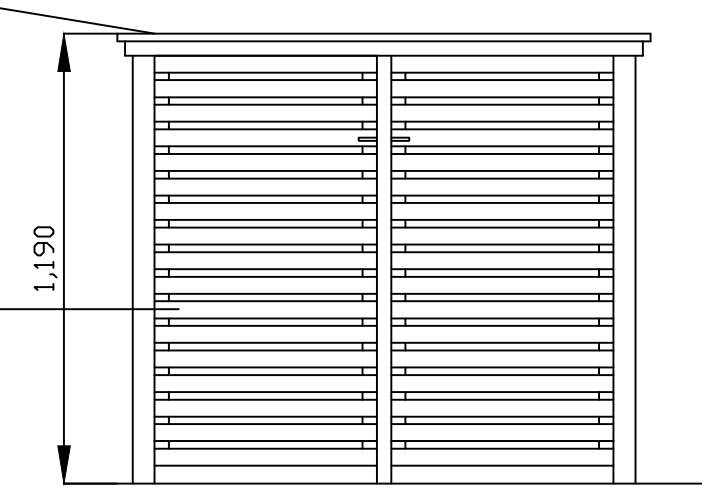

FRONT ELEVATION OF REFUSE STORE

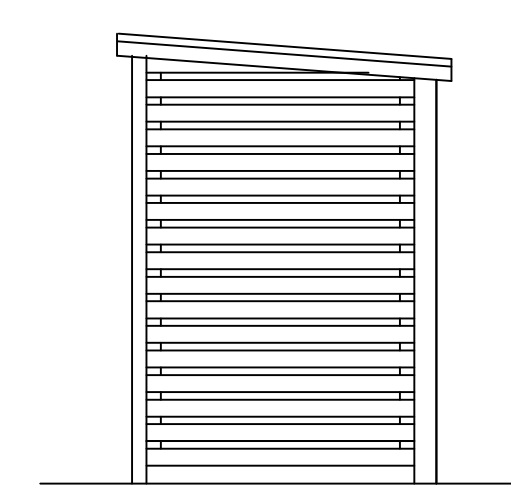


SIDE ELEVATION OF REFUSE STORE

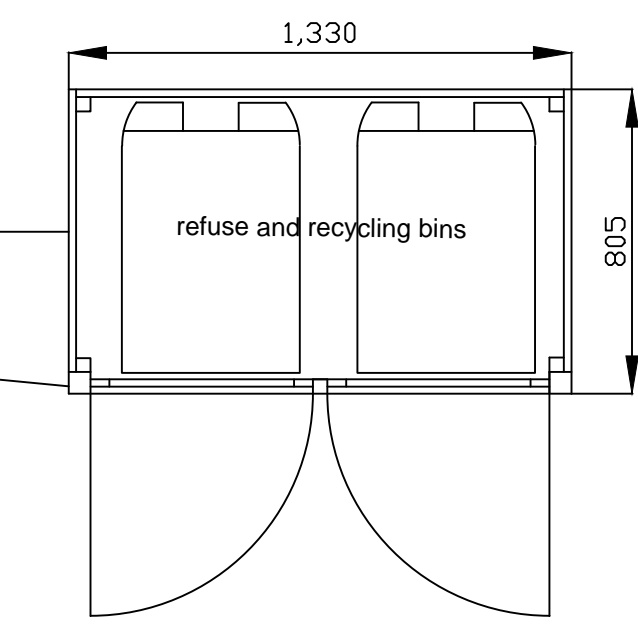

PLAN OF REFUSE STORE

DETAILS OF CYCLE STORE AND REFUSE STORE Scale 1:20 @ A1

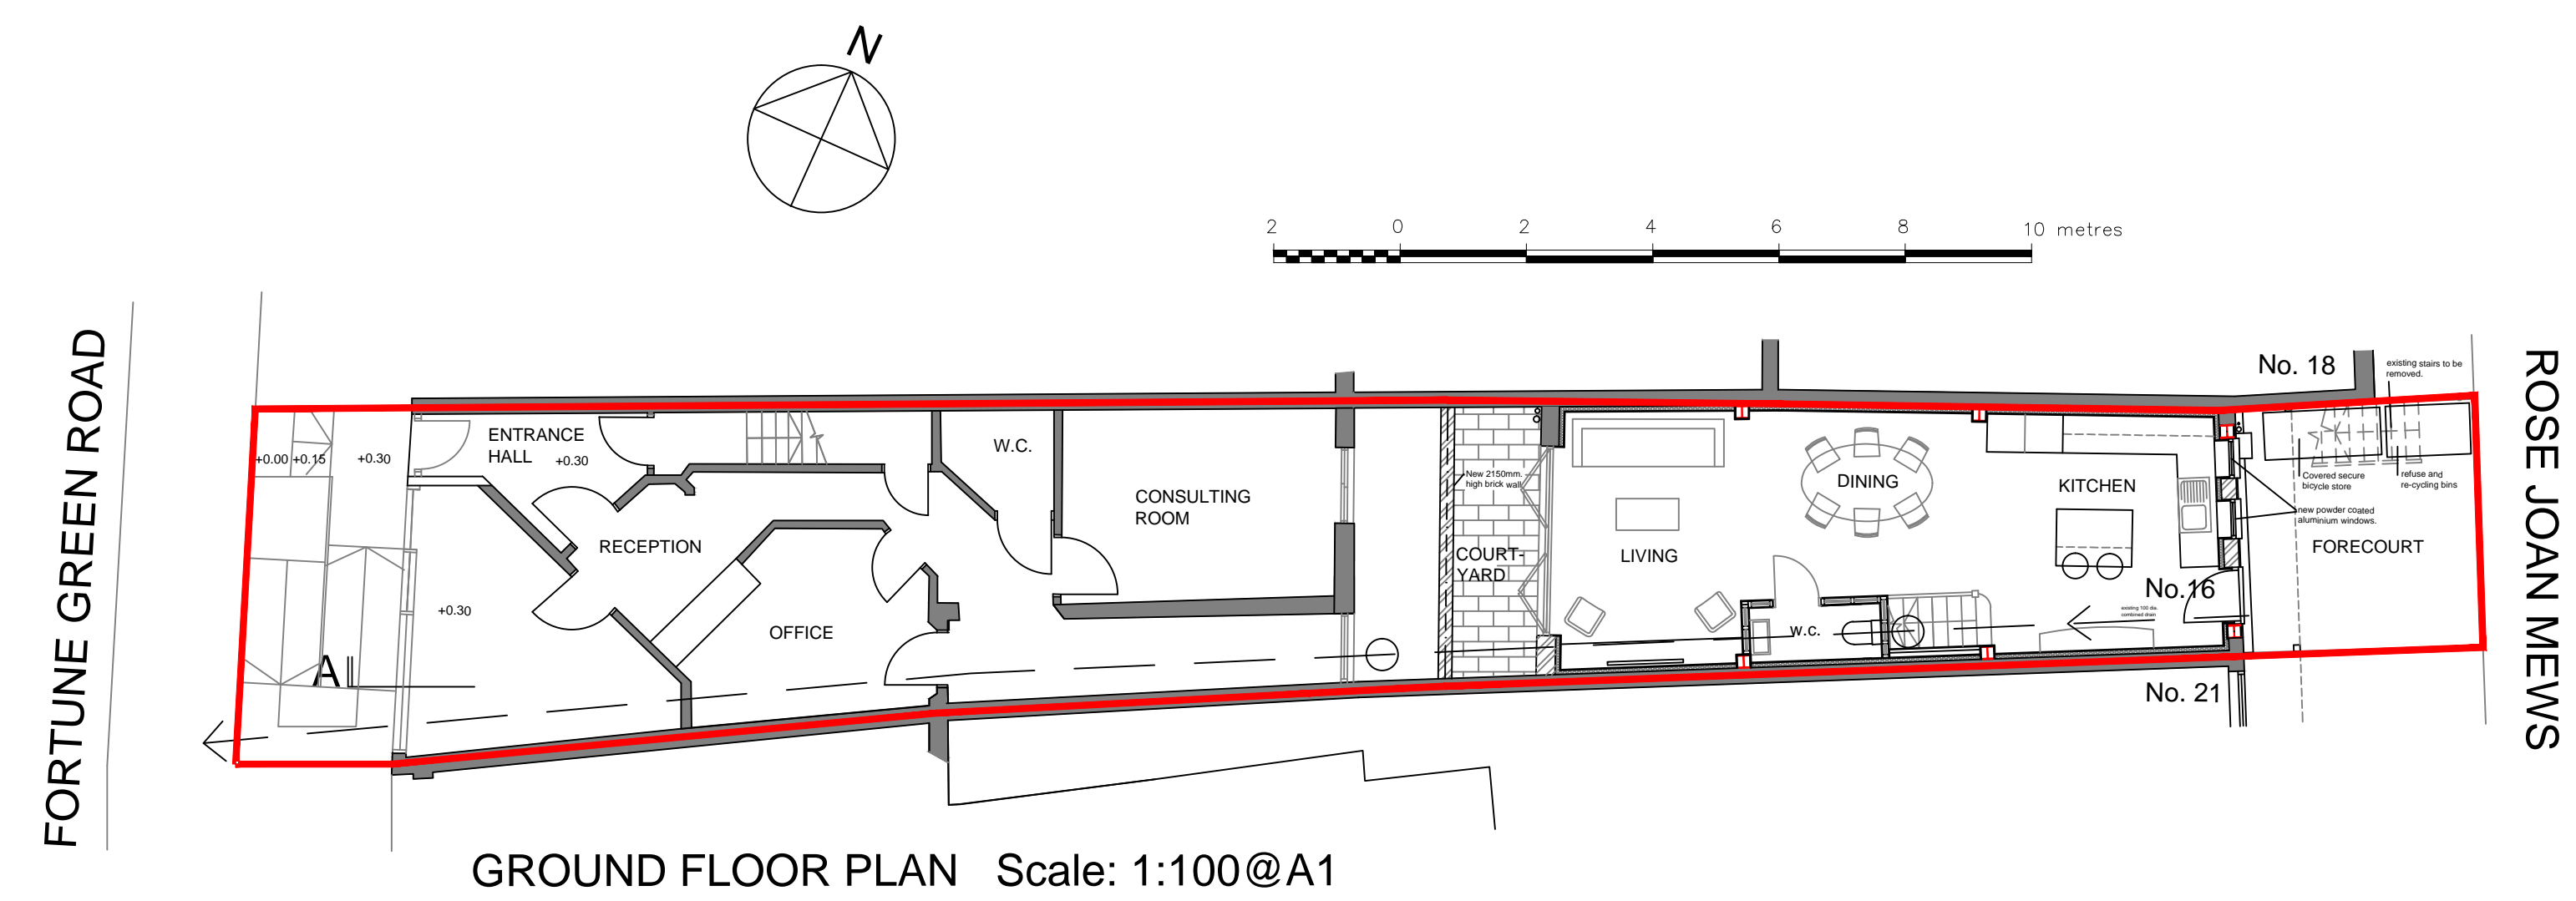

GROUND FLOOR PLAN Scale: 1:100@A1

Amendments			
A	Application for discharge of conditions 5 and 6 of 2021/1242/P.		17.04.2024
B			
C			
D			
E			
GERALD LONG 9 DOGNELL GREEN WELWYN GARDEN CITY HERTS AL8 7BL Tel. 01707 326810 or 07710 570575			
Contract			
80 FORTUNE GREEN ROAD LONDON NW6 1DS and 16 ROSE JOAN MEWS LONDON NW6 1DQ			
Drawing			
DETAILS OF PROPOSED BICYCLE STORE AND REFUSE STORE			
Scale	1:100 and 1:20 @ A1	Date	April 2024
Drawn	GL	Checked	
Drawing No.			
16 RJM P		203 A	