


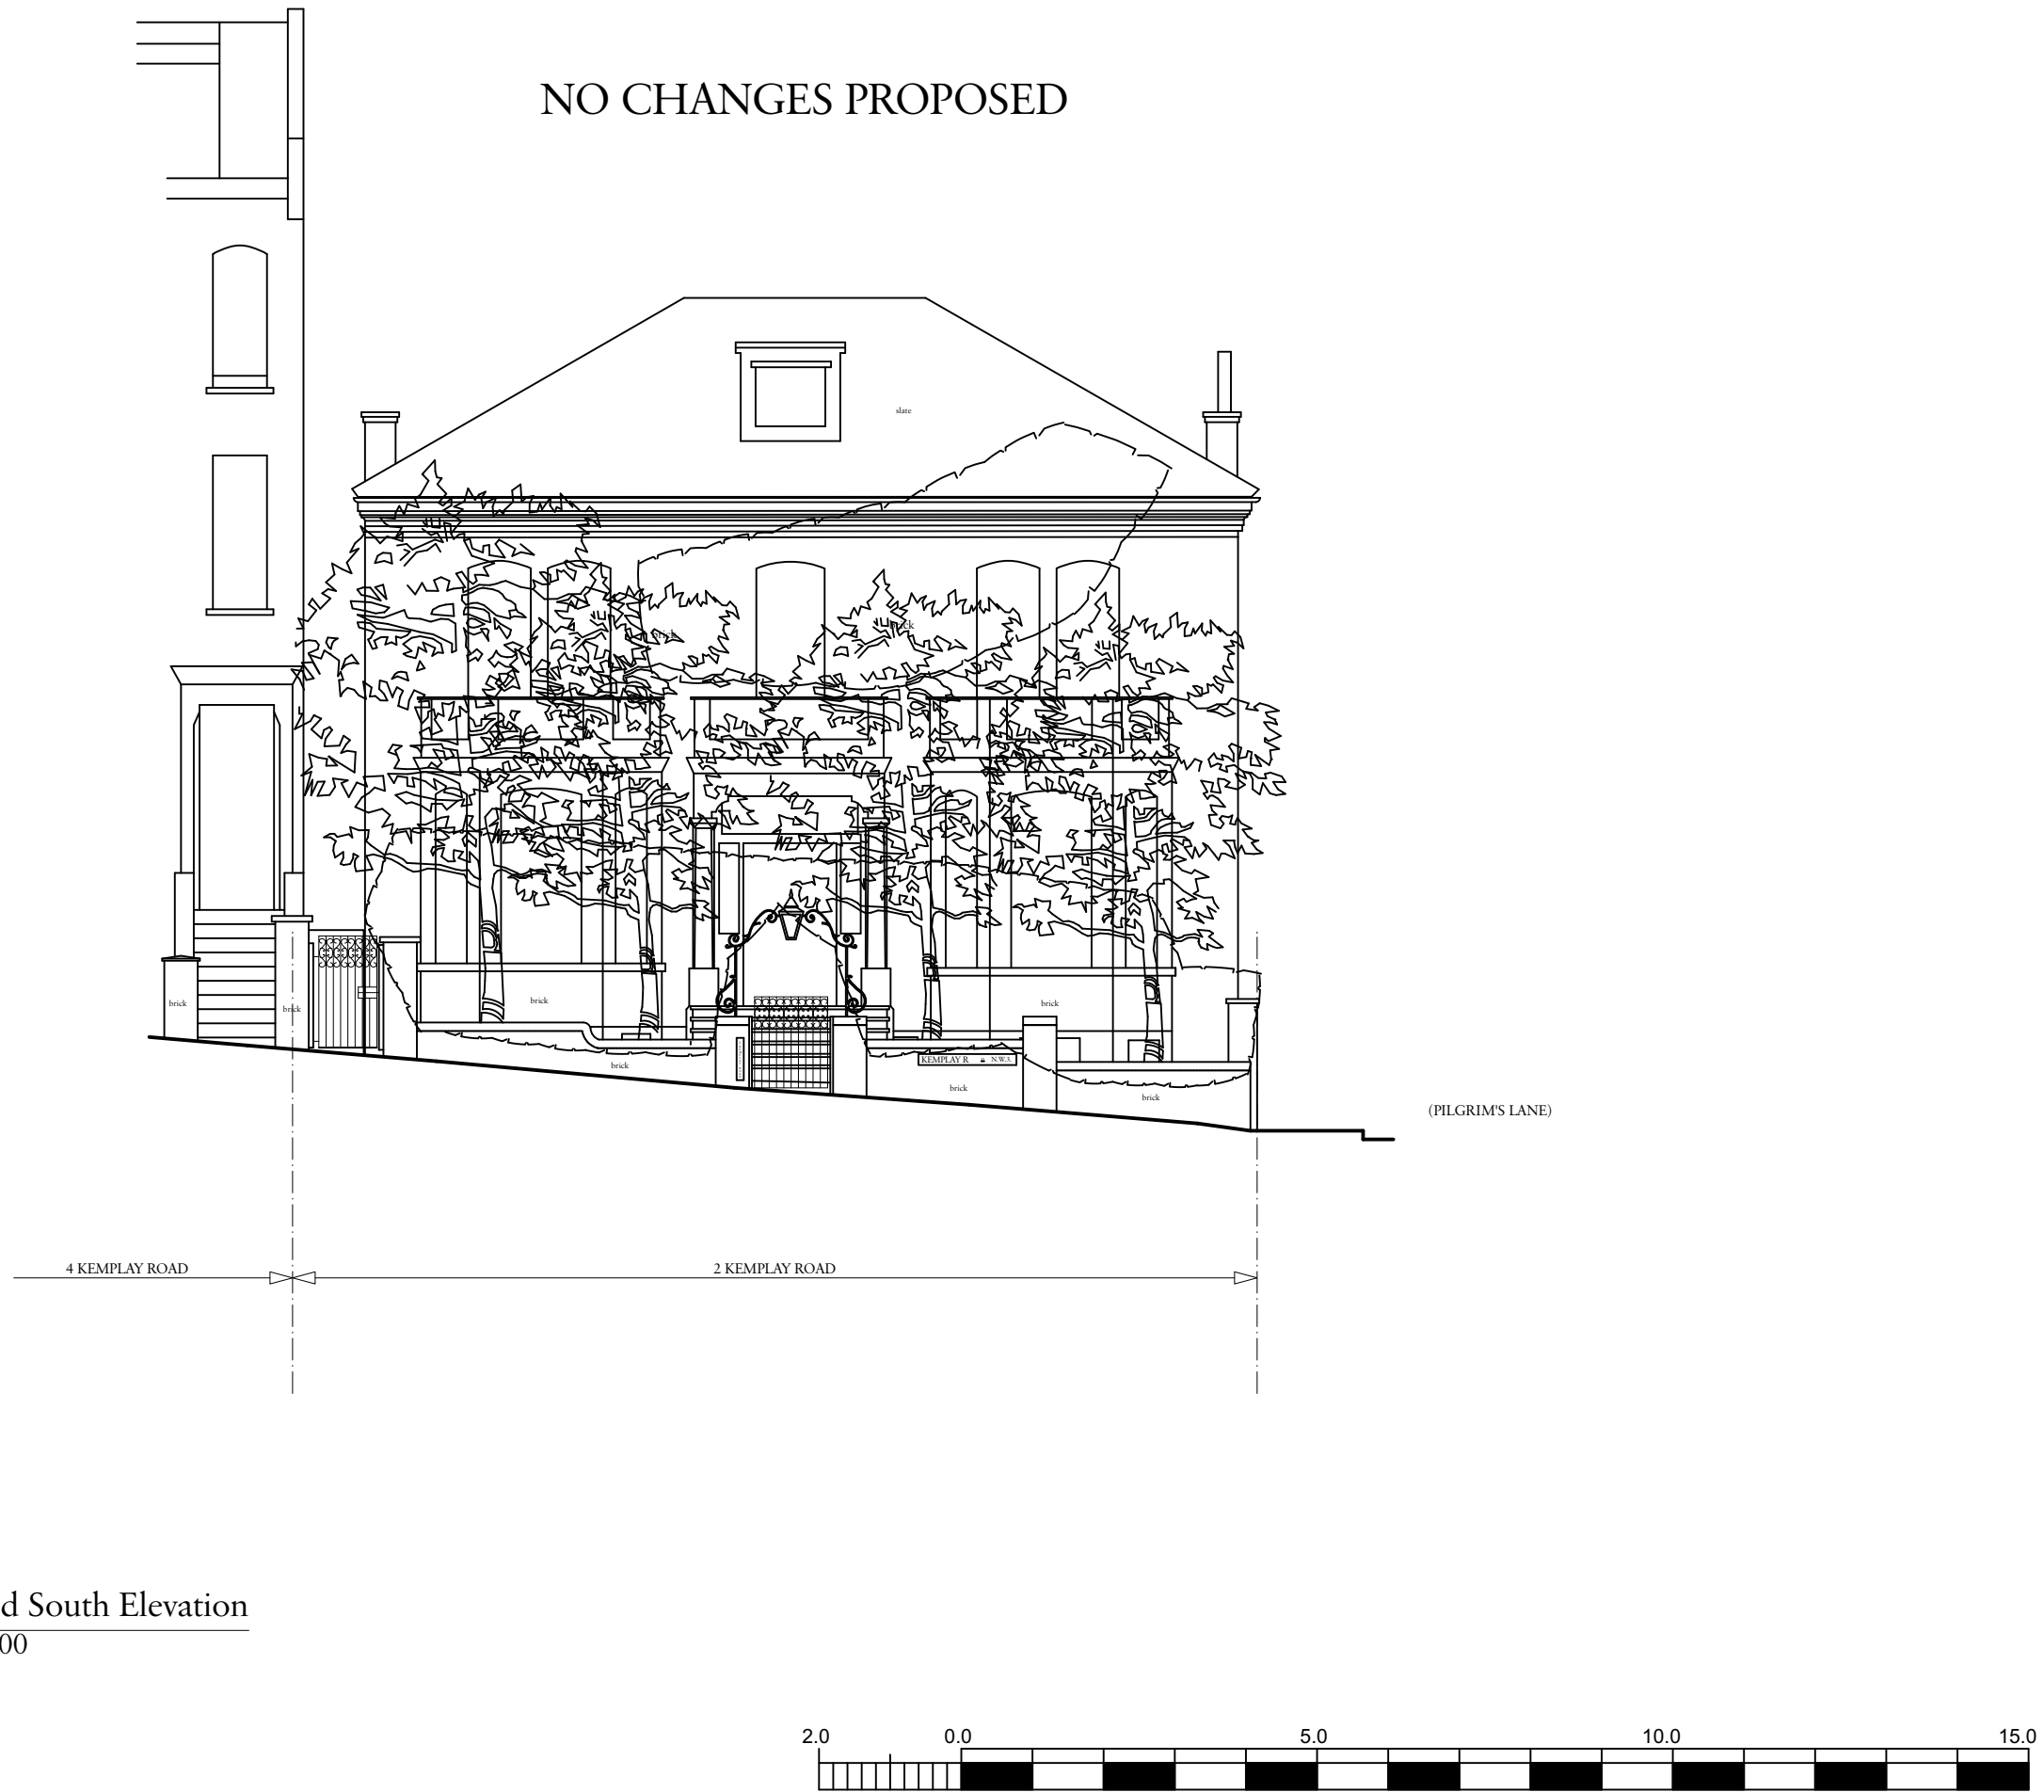

Rev Date Details By

Charlton Brown
Architecture & Interiors

The Belvedere, 2 Back Lane, Hampstead, London, NW3 1HL

Telephone +44(0)20 7794 1234
Email office@charltonbrown.com
Website www.charltonbrown.com

Client
Mr Sean Scully

Project
2 Kemplay Road, NW3

Drawing Title
Proposed - South Elevation

Date	Drawn	Checked
03/04/2024	KM	JM

Scale
1:50 @ A1 / 1:100 @ A3

Issue Status
Planning

Project Number	Drawing Number	Revision
23032	PL-00-302	

1 Proposed South Elevation
Scale: 1:100