
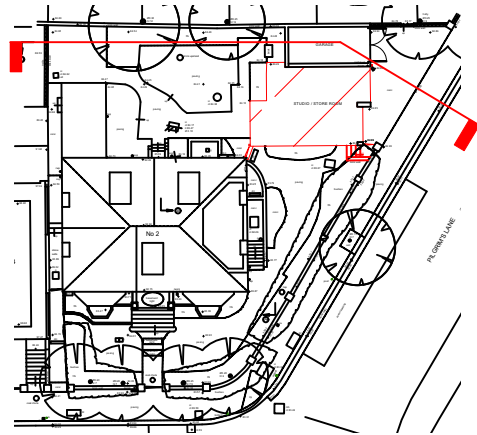


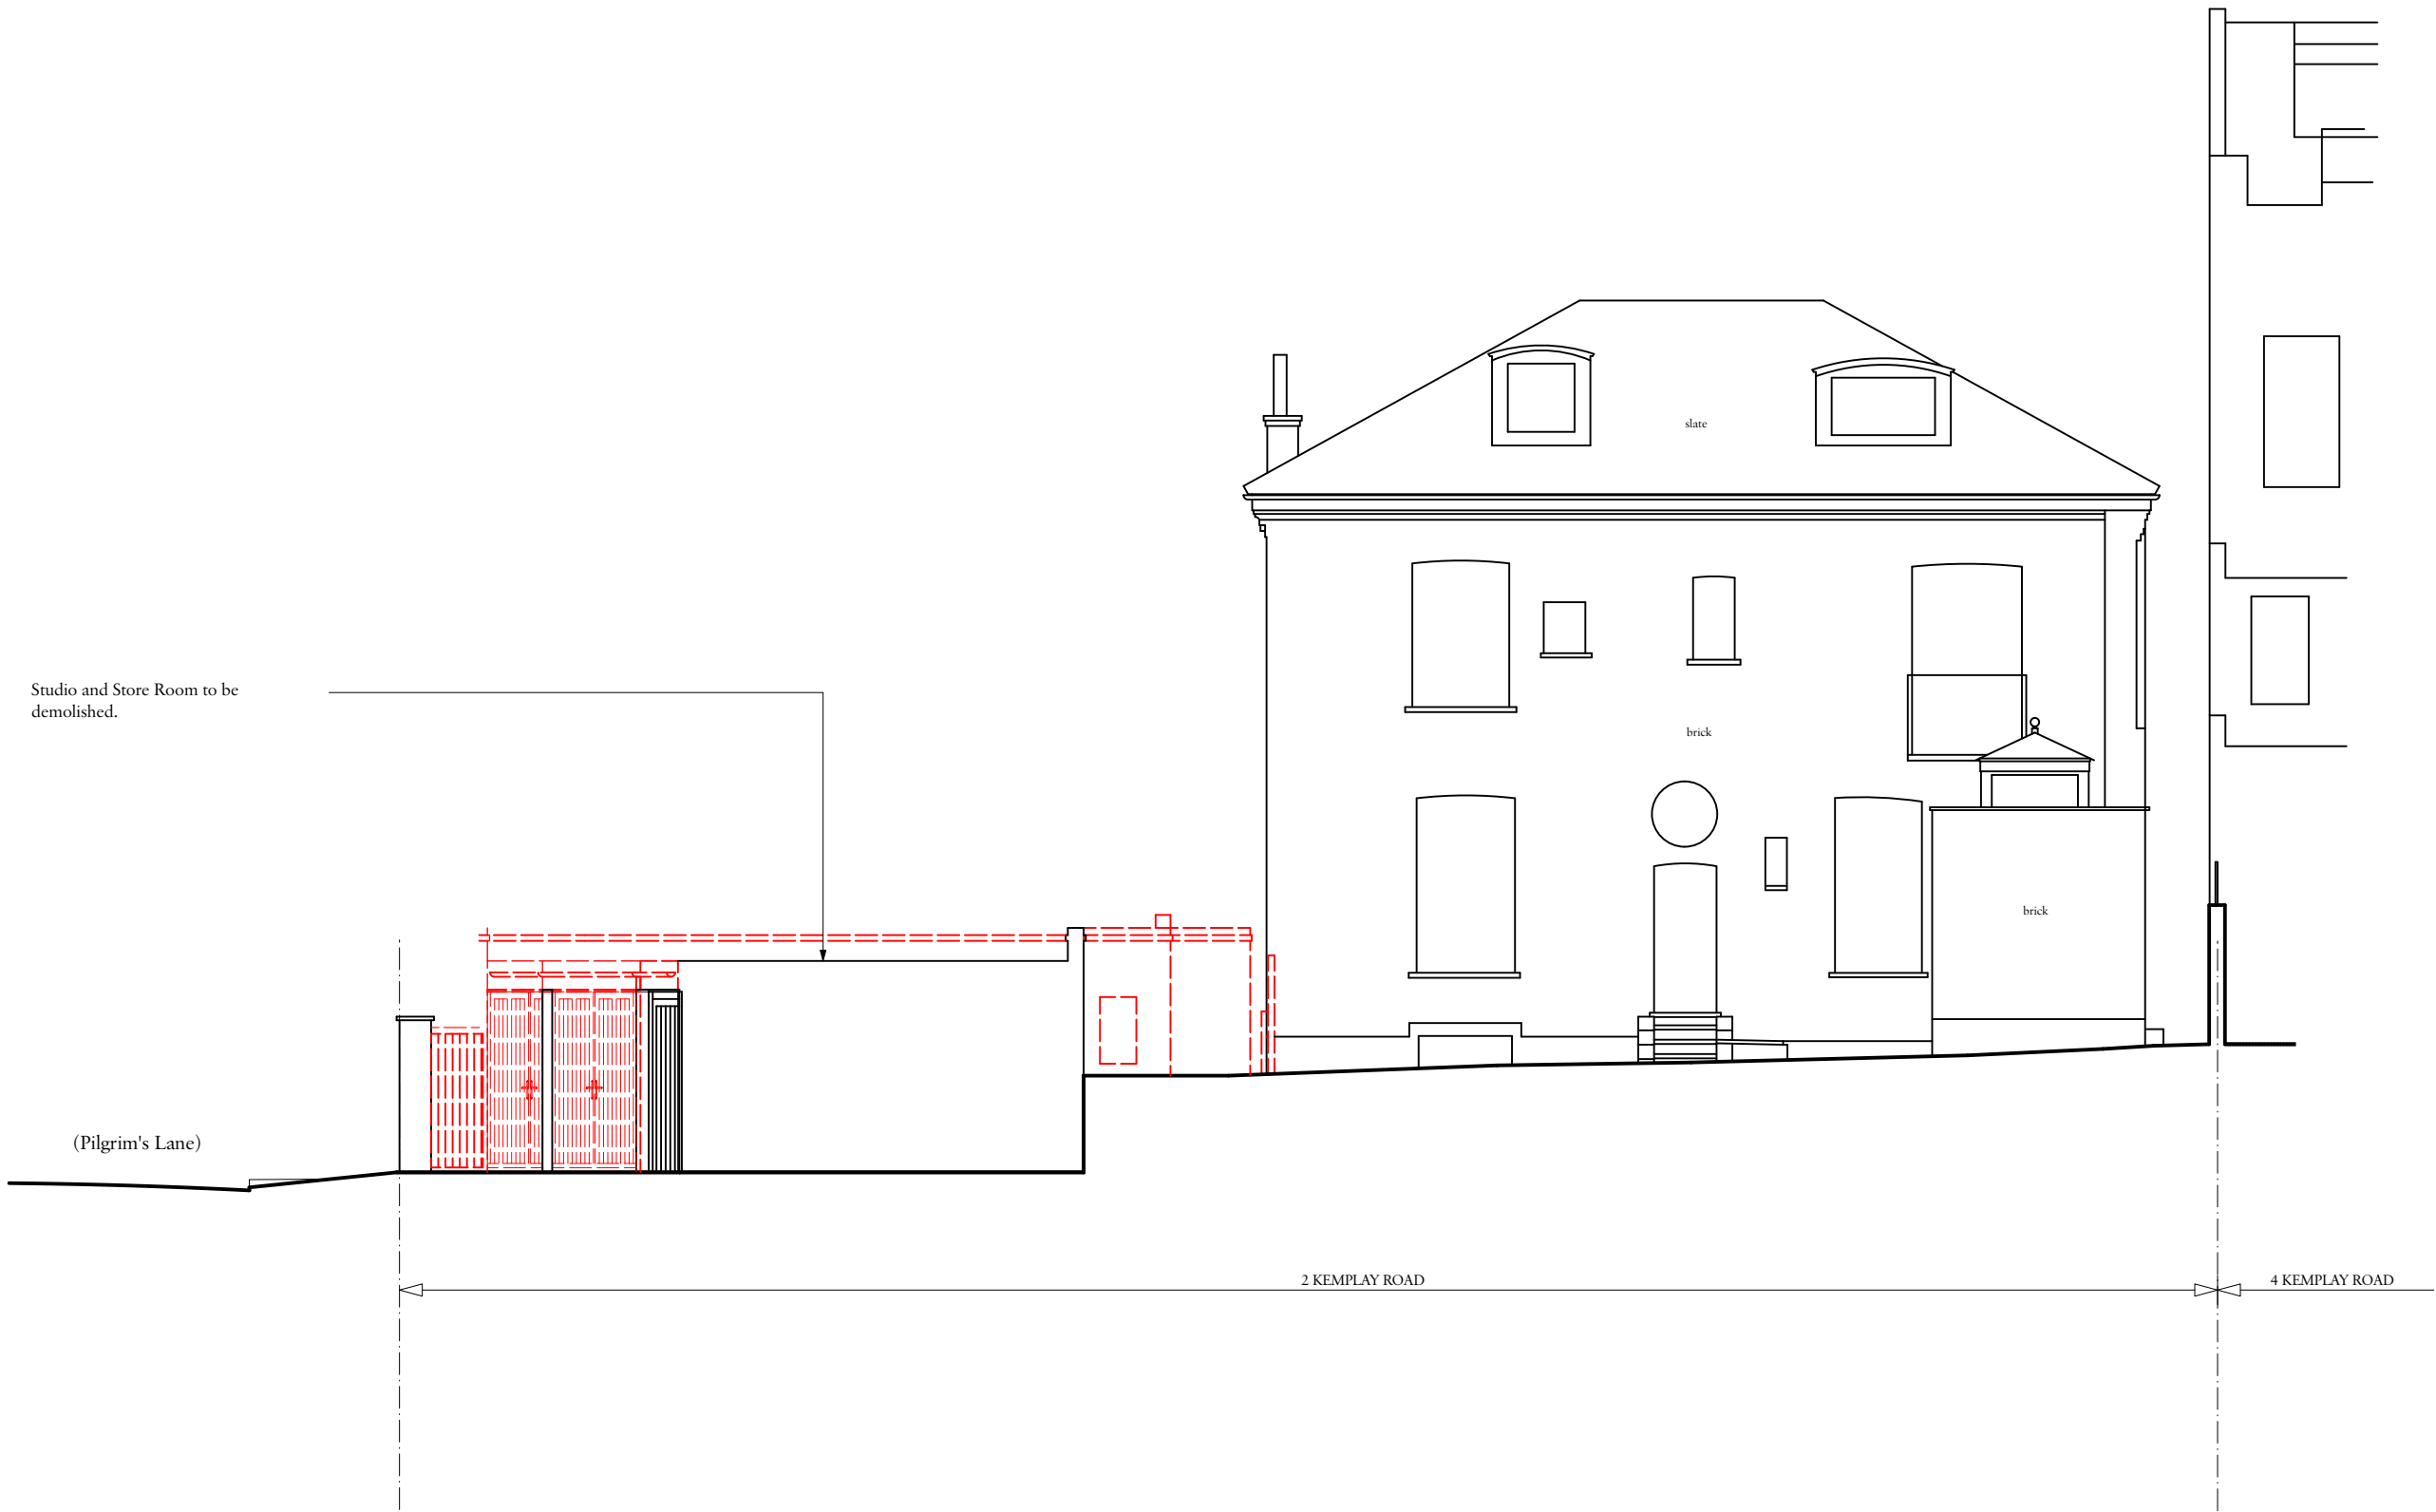

Key - Section Line

--- Demolition

Rev	Date	Details	By
-----	------	---------	----

Charlton Brown Architecture & Interiors

The Belvedere, 2 Back Lane, Hampstead, London, NW3 1HL

Telephone +44(0)20 7794 1234
Email office@charltonbrown.com
Website www.charltonbrown.com

Client
Mr Sean Scully

Project
2 Kemplay Road, NW3

Drawing Title
Demolition - North Elevation

Date	Drawn	Checked
03/04/2024	KM	JM

Scale
1:50 @ A1 / 1:100 @ A3

Issue Status

Planning

Project Number	Drawing Number	Revision
2 3 0 3 2	PL-DE-300	

1

Demolition North Elevation
Scale: 1:100

