

Elevation Survey Key:

- V VENT SIGN
- S SIGN
- LB LETTER BOX
- MB METER BOX

50 LEVEL ABOVE OS DATUM

--- NO SURVEY DATA

--- ROOF DETAIL

--- GROUND LEVEL

--- PROPOSED GAS RISER MAINPIPEWORK


BRICKWORK WINDOW PANES BUILDING DETAIL

ROOF TILES CHIMNEY DETAIL RENDERING



FIXINGS

- Elevation Survey Notes:**
- Survey undertaken to accuracies stipulated as per band E within the RECS guidance note for Elevation Surveys of Land Buildings and Utilities, 2nd edition.
 - Dalcour Maclaren have undertaken this survey as per the original instruction and accept no liability for any inaccuracies of the measurements beyond those specified tolerances, scales or accuracies, or for any matters resulting from their use for purposes other than that specified in the instruction.
 - Survey data is contained to the area specified/provided, all reasonable efforts were made to obtain all data but observed areas or areas with no access were not surveyed and are highlighted in plan.
 - All survey data is recorded to a local grid and arbitrary datum of 50m.
 - Elevation details have been measured using Laser Scanning technology, only detail that can be captured from the Laser Scanner location at ground level is shown. Where indicated, detail will indicate.
 - Dimensions should not be relied. All dimensions should be checked on site before any work commences.
 - The information contained in this document is confidential and protected by copyright. The use, copying or disclosure to a third party, either wholly or in part, without the written permission of, and in the manner prescribed by Dalcour Maclaren constitutes an infringement of copyright.
 - Information provided should not be altered or modified in any way. It should not be used for any purpose other than for which it was intended and should not be issued to other parties without prior agreement of Dalcour Maclaren.

Pre-Existing North Elevation

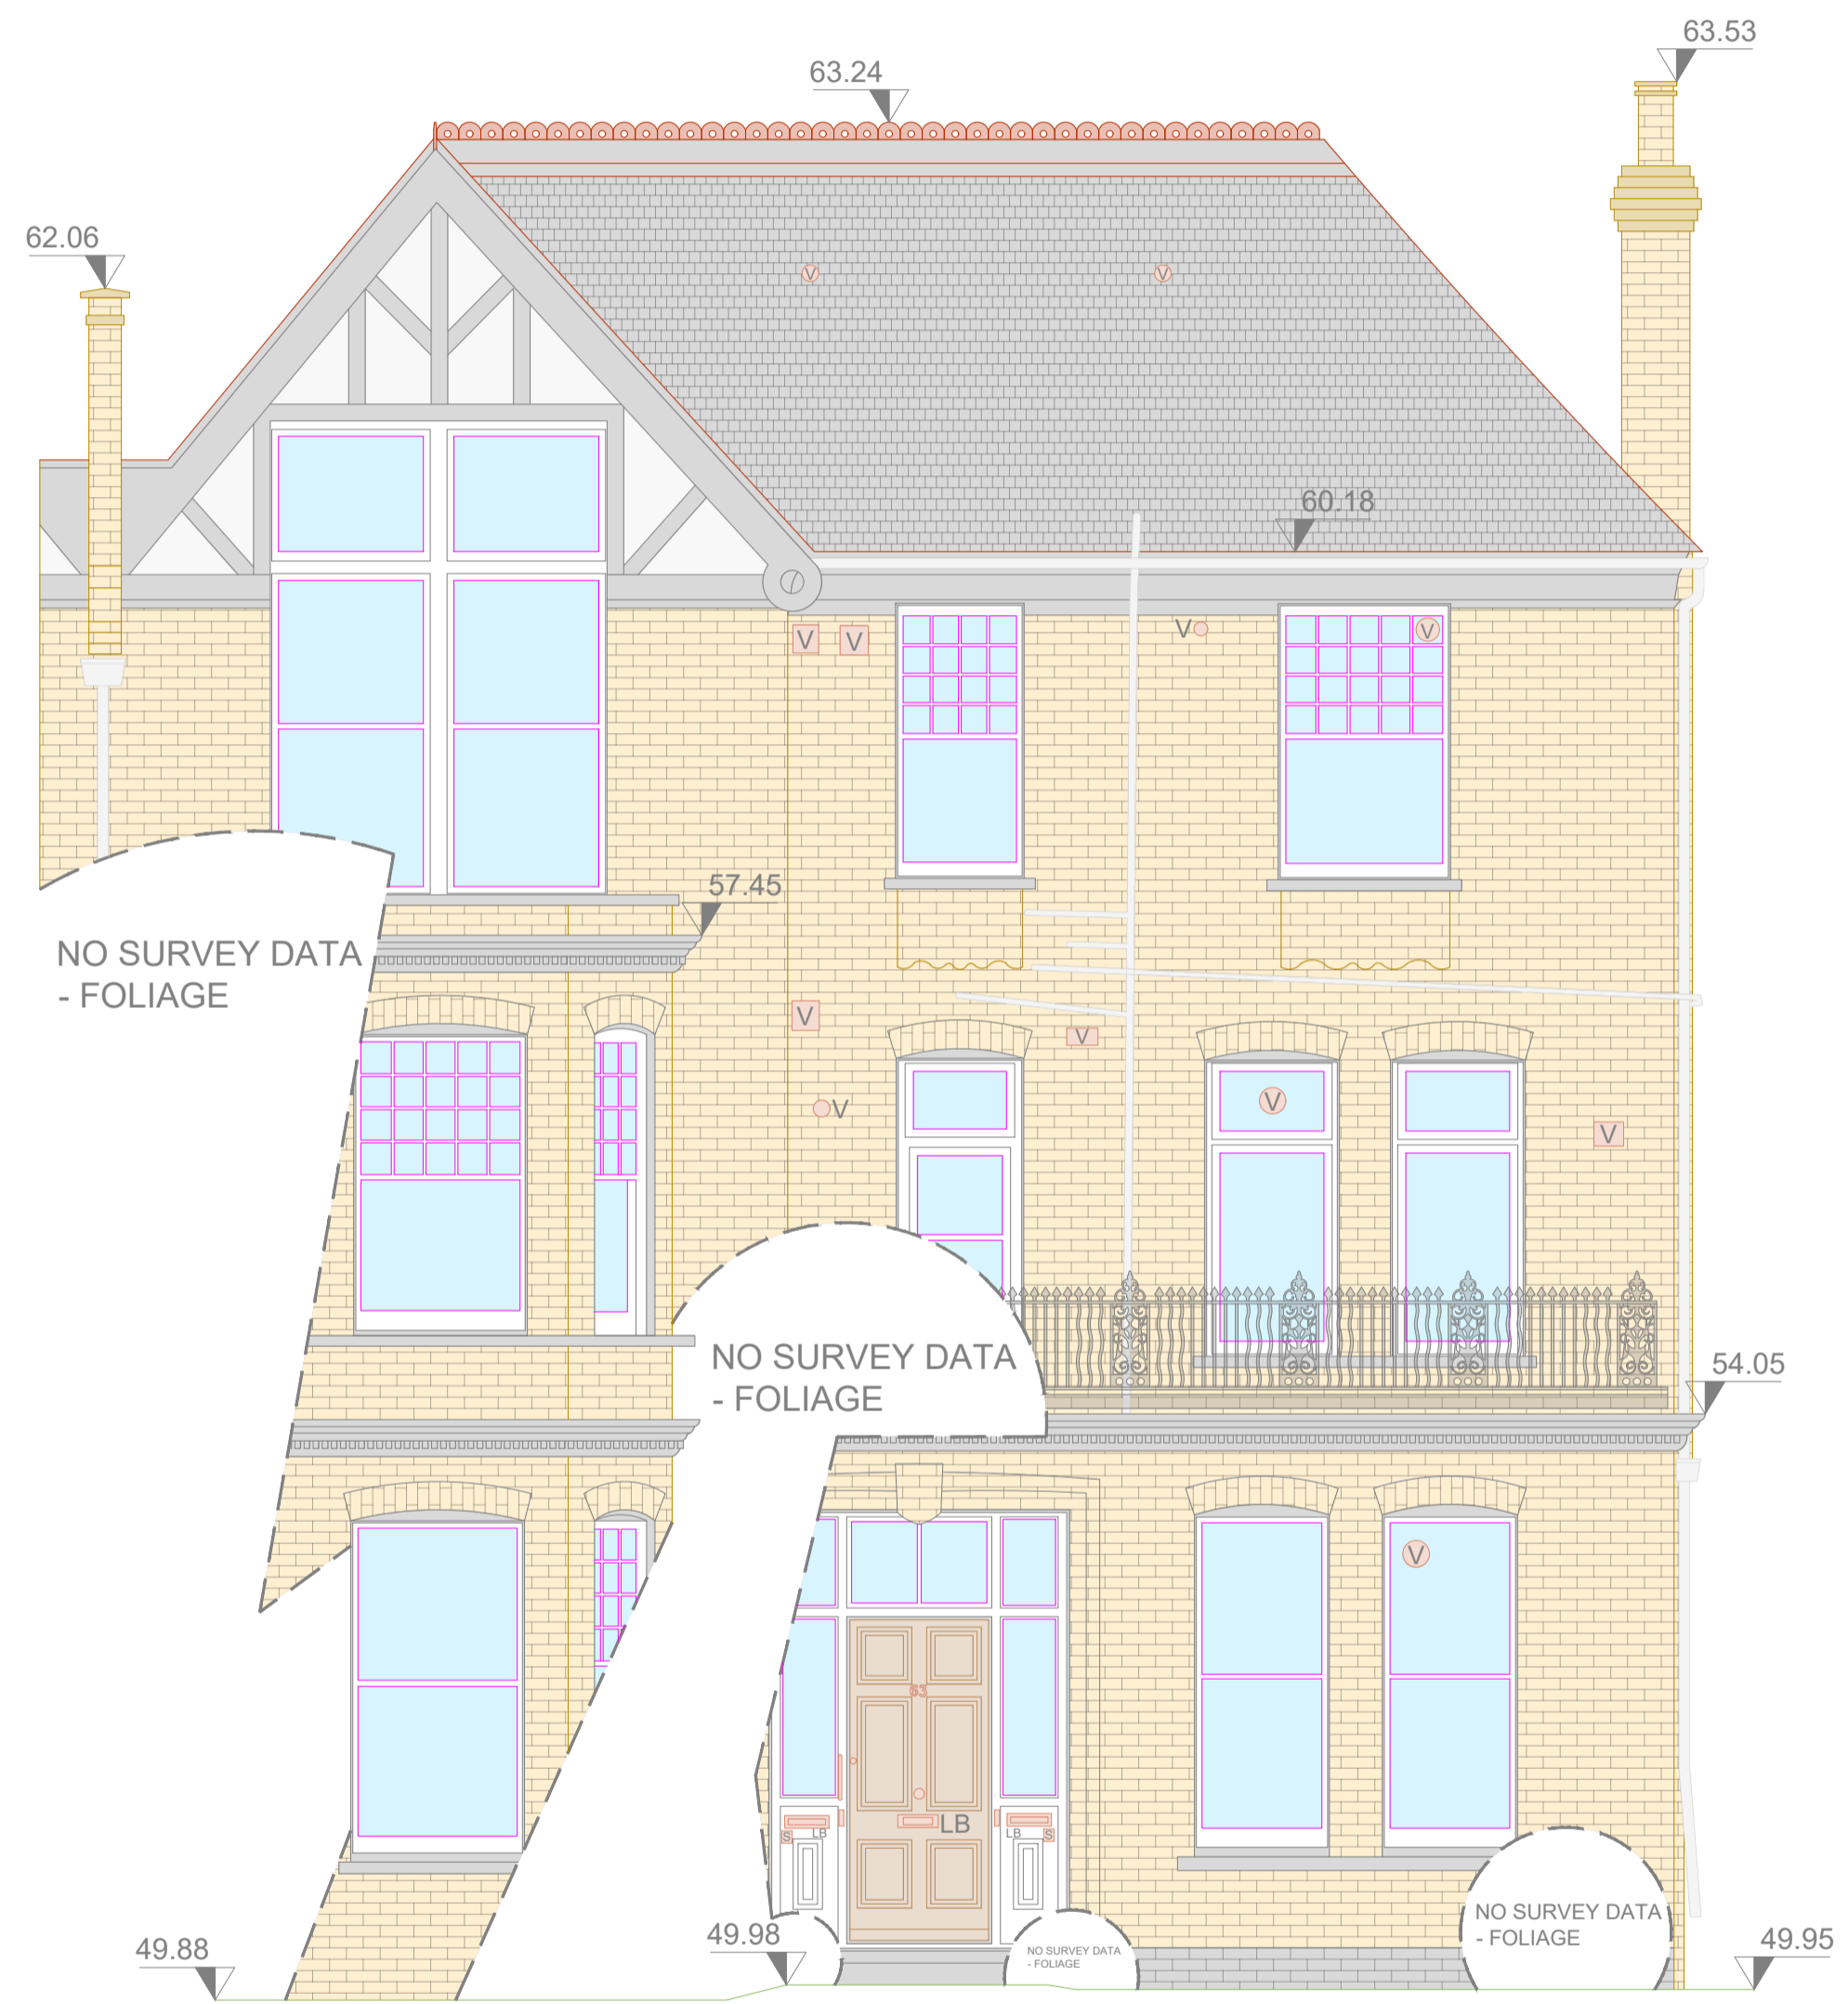

Existing North Elevation

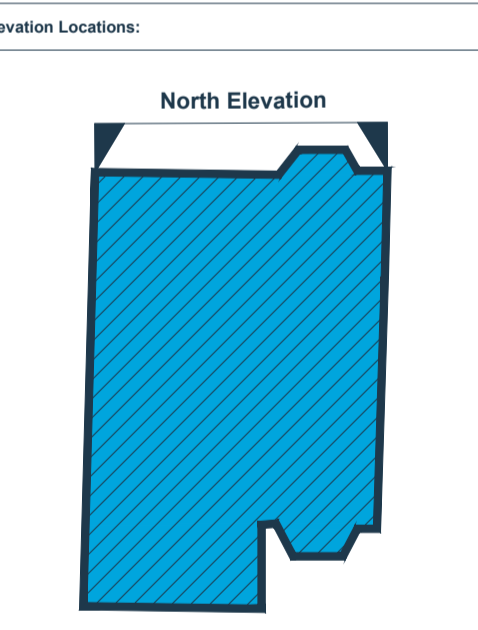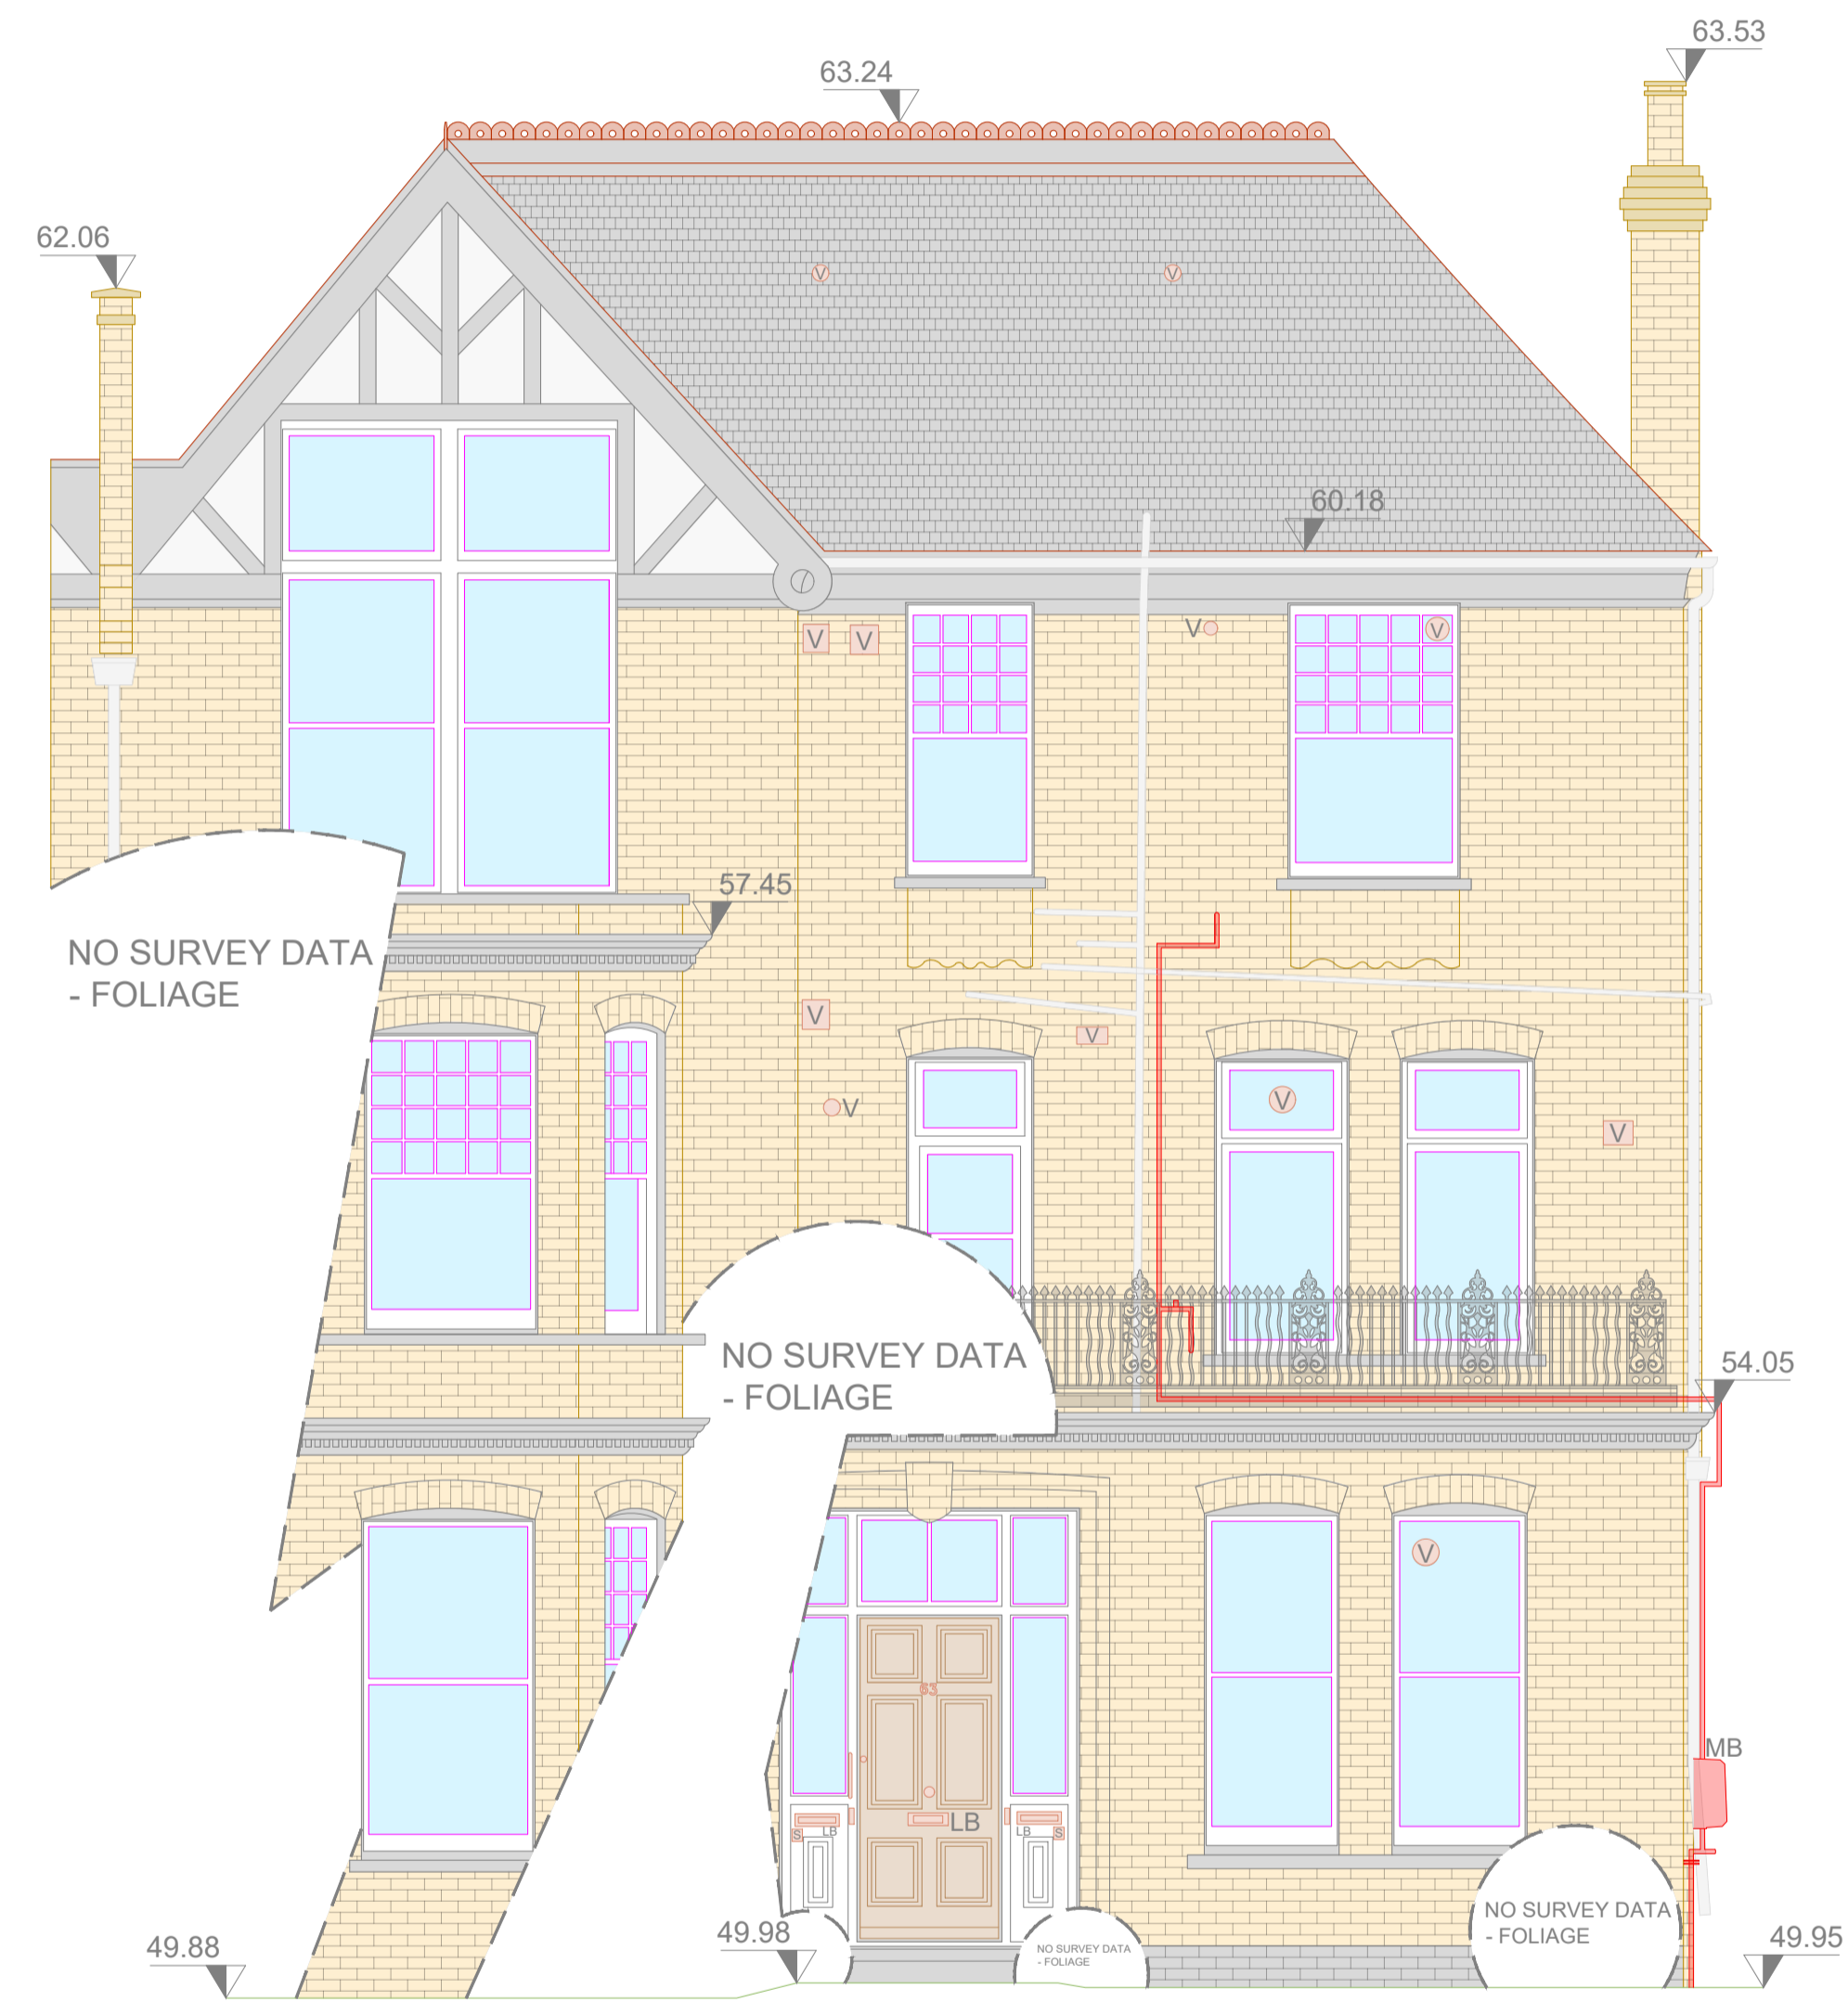

Client:
Cadent Gas

Location:
63 Compayne Gardens, Camden, London, NW6 3DB

Coords: N/A

Scheme Name:
EP - 63 Compayne Gardens, Camden, London, NW6 3DB

Drawing Name:
Elevation Plan

Drawing No: 24001481_PLN_EL_1.1

Rev	Date	Description
-	28.03.2024	First Issue

Surveyed by & Date:	JM	18.03.2024
Drawn:	JM	
Approved:	CB-M	
Sheet No:	1 of 2	
Sheet Size:	A1	