

Elevation Survey Key:



- V VENT
- MB METER BOX
- ROOF DETAIL
- GROUND LEVEL
- PROPOSED GAS RISER MANIPULATION
- BRICKWORK
- WINDOW PANES
- ROOF TILES
- CHIMNEY DETAIL
- BUILDING DETAIL
- FIXINGS

Elevation Survey Notes:


- Survey undertaken in accordance with BS 5269-1:2009, BS 5269-2:2009 and BS 5269-3:2009.
- Detailed description of the survey is given in the original report and is not included in this document.
- Survey data is contained in the area specified, all reasonable efforts were made to obtain all data but obstructed areas or areas with no access were not surveyed and are highlighted in blue.
- All survey data is recorded to a local grid and arbitrary datum of 0.0m.
- Elevation points have been measured using laser scanning technology, only detail that can be captured from the same distance location at ground level is shown.
- Dimensions should not be scaled. All dimensions should be checked on site before any works commence.
- The information contained in this document is confidential and protected by copyright. The use, copying or disclosure to a third party, either wholly or in part, without the written permission of, and in the manner prescribed by Dalcour Maclaren constitutes an infringement of copyright.
- Information provided should not be altered or modified in any way. It should not be used for any purpose other than for which it was intended and should not be issued to other parties without prior agreement of Dalcour Maclaren.

Pre-Existing West Elevation

Existing West Elevation

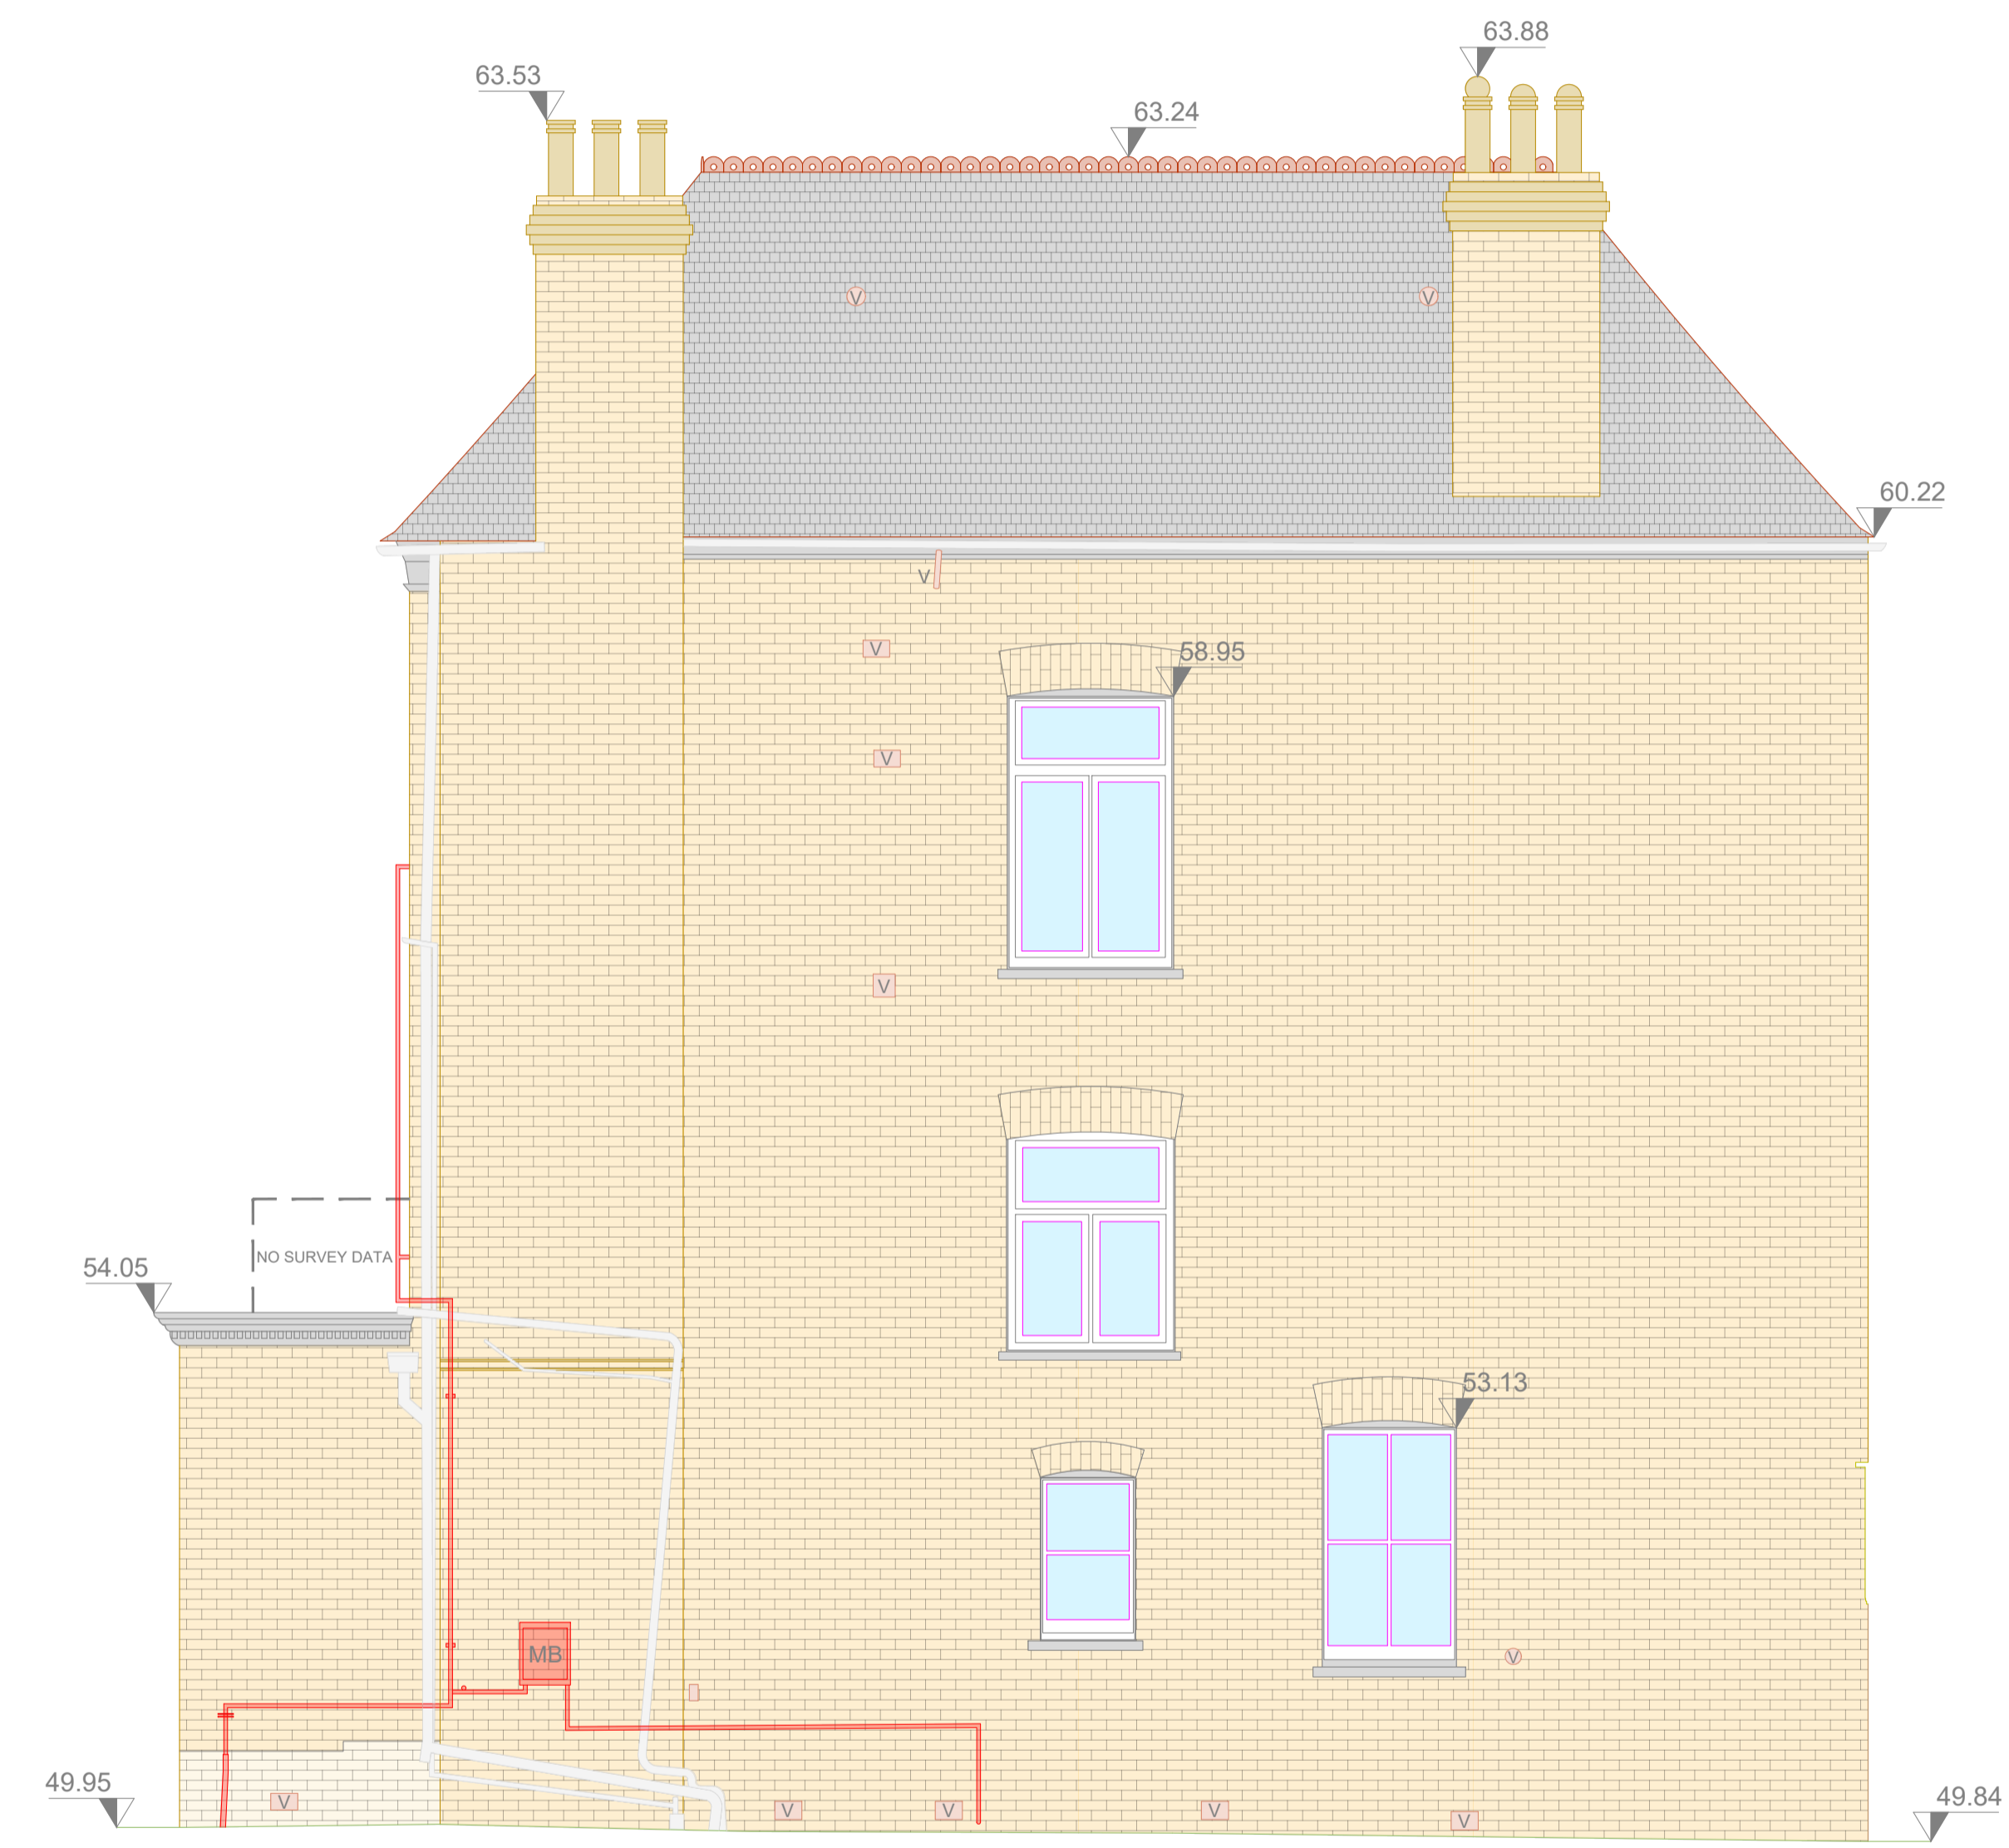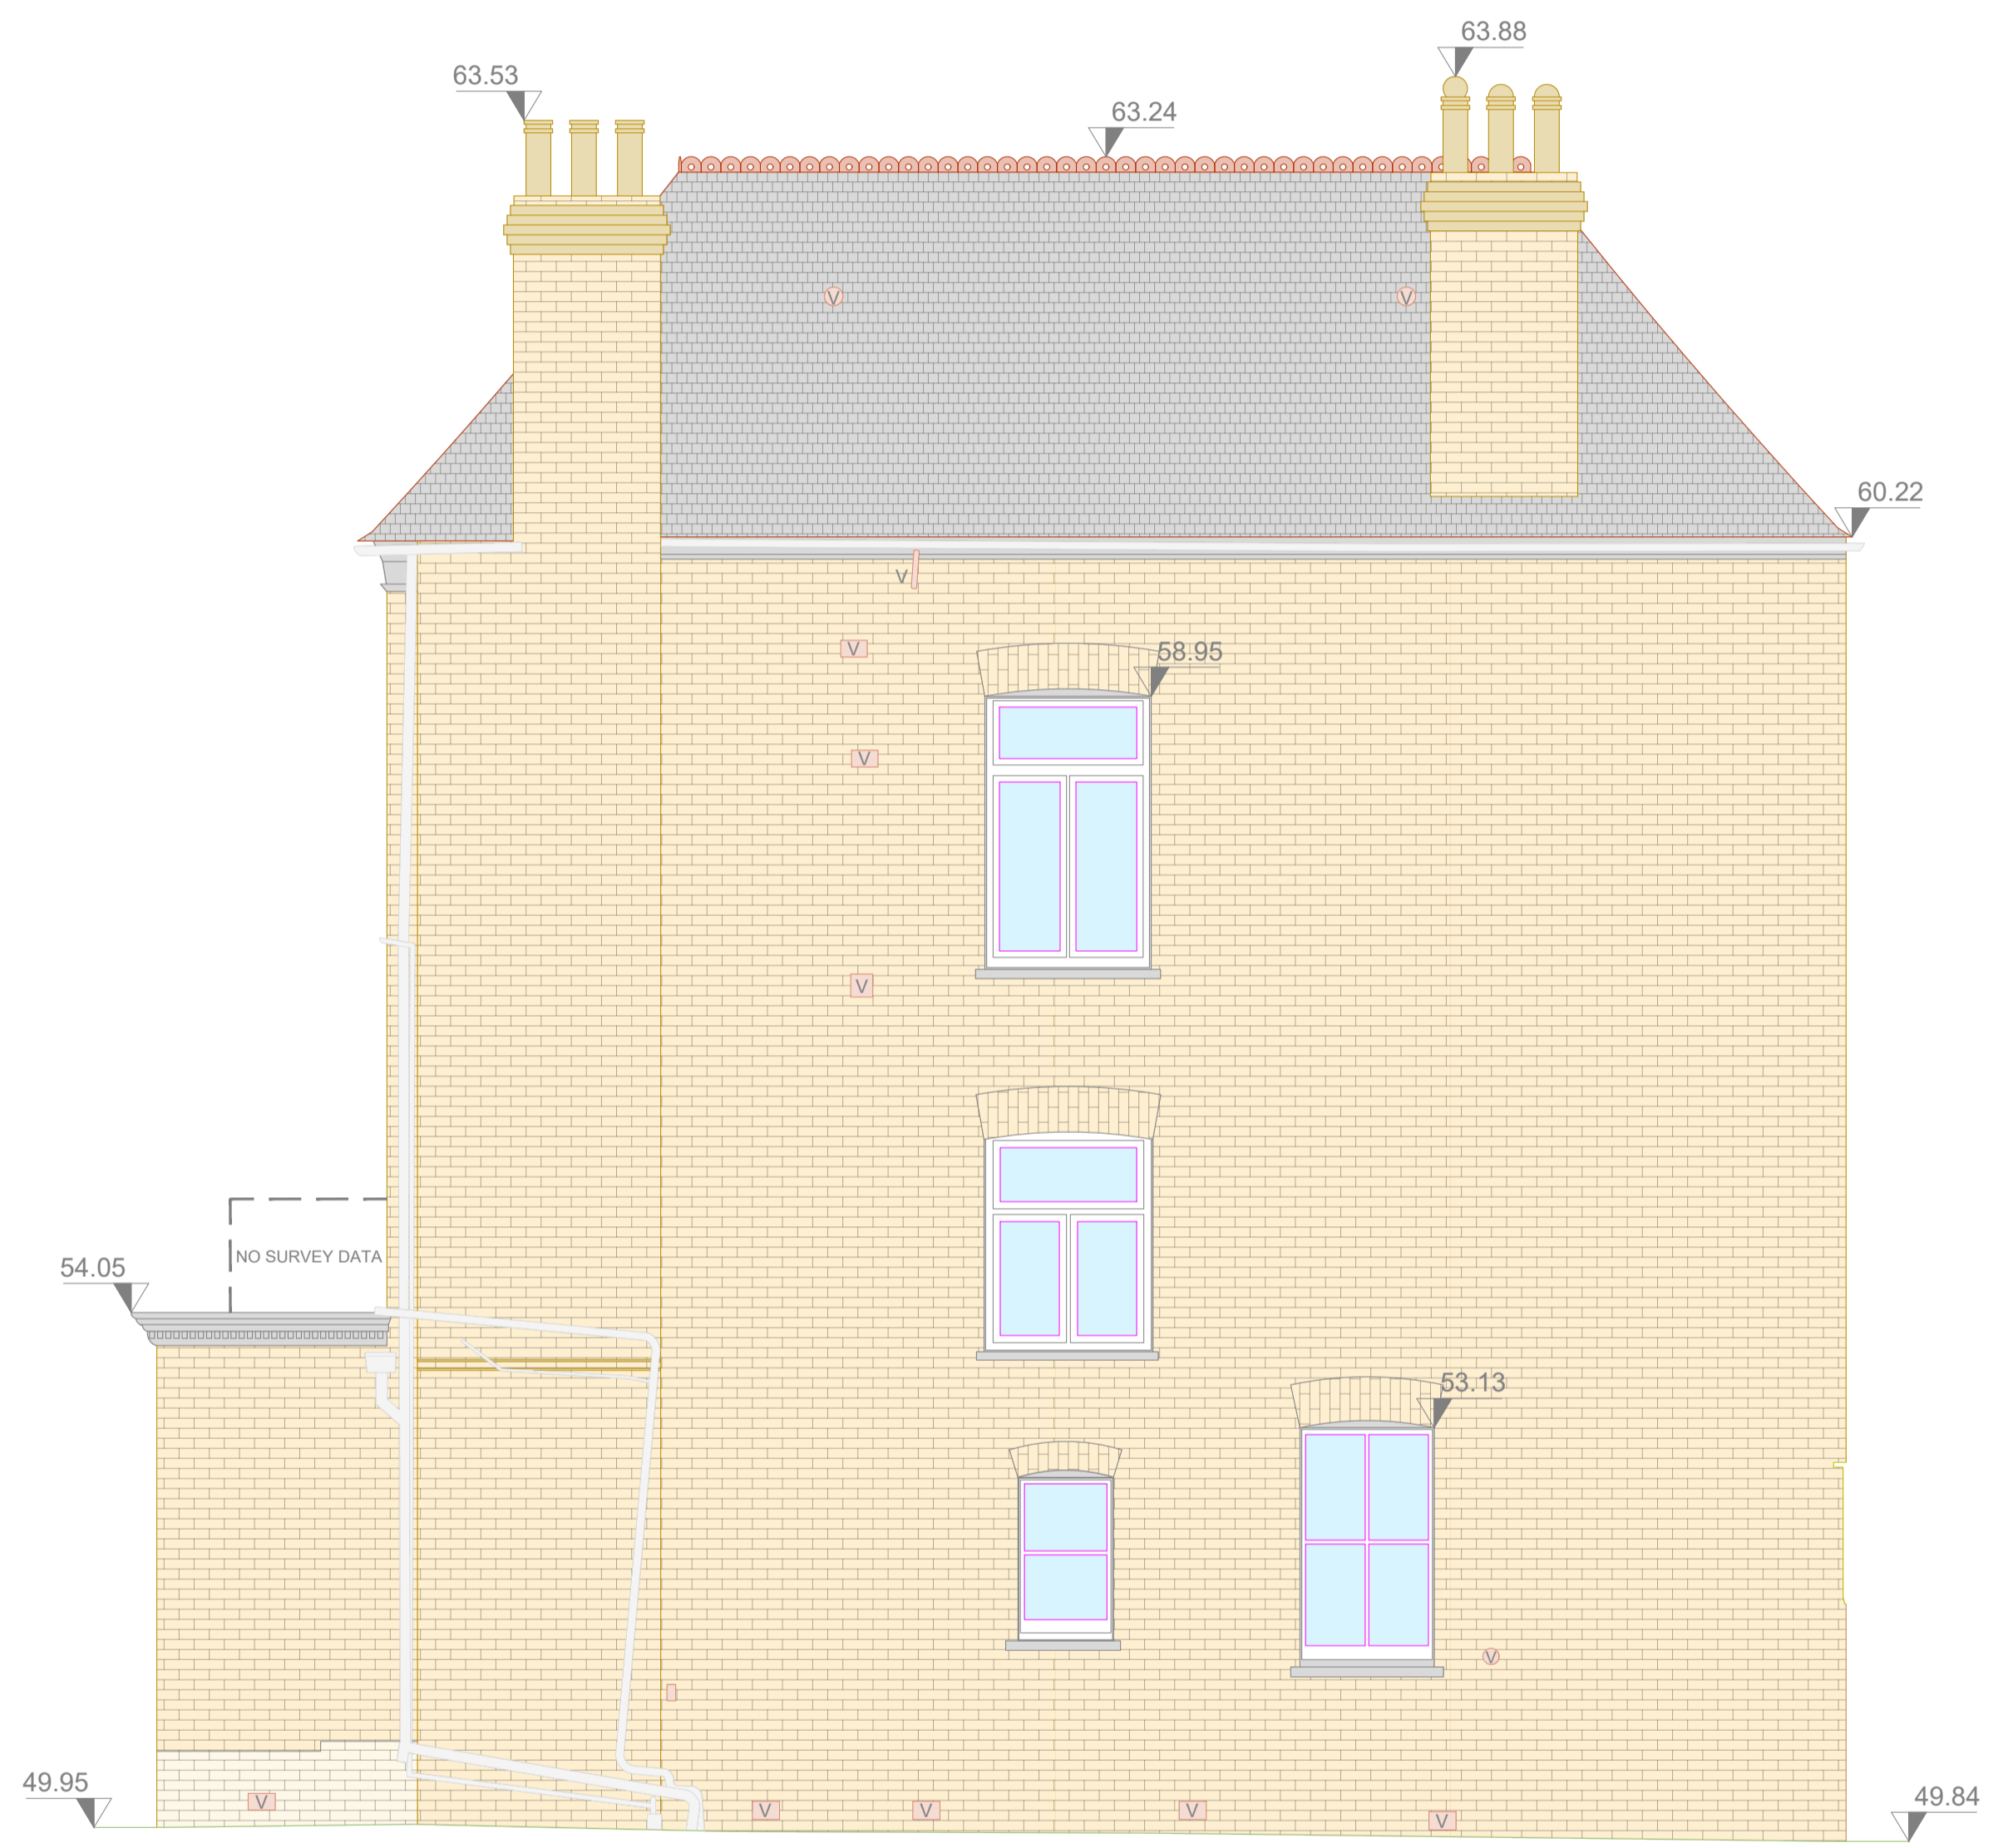

Elevation Locations:

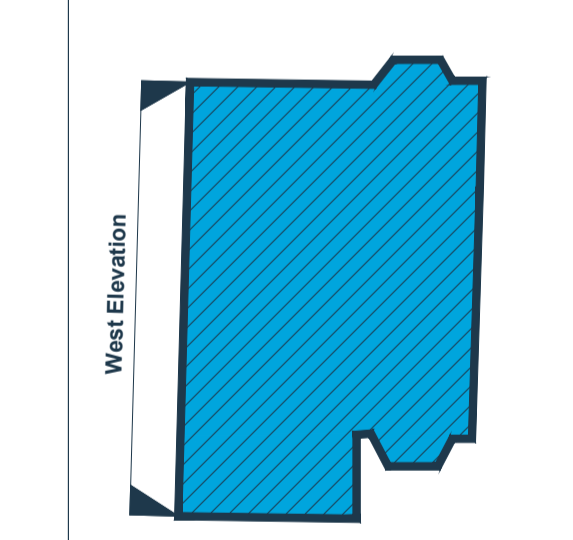

Client:
Cadent Gas

Location:
63 Compayne Gardens, Camden,
London, NW6 3DB

Coords: N/A

Scheme Name:
EP - 63 Compayne Gardens, Camden,
London, NW6 3DB

Drawing Name:
Elevation Plan

Drawing No: 24001481_PLN_EL_1.2

| Rev | Date | Description |
|-----|------------|-------------|
| - | 28.03.2024 | First Issue |

| | | |
|--------------------------------|--------|------------|
| Surveyed by & Date: | JM | 18.03.2024 |
| Drawn: | JM | |
| Approved: | CB-M | |
| Sheet No: | 2 of 2 | |
| Sheet Size: | A1 | |

Datum 47.00

Datum 47.00