

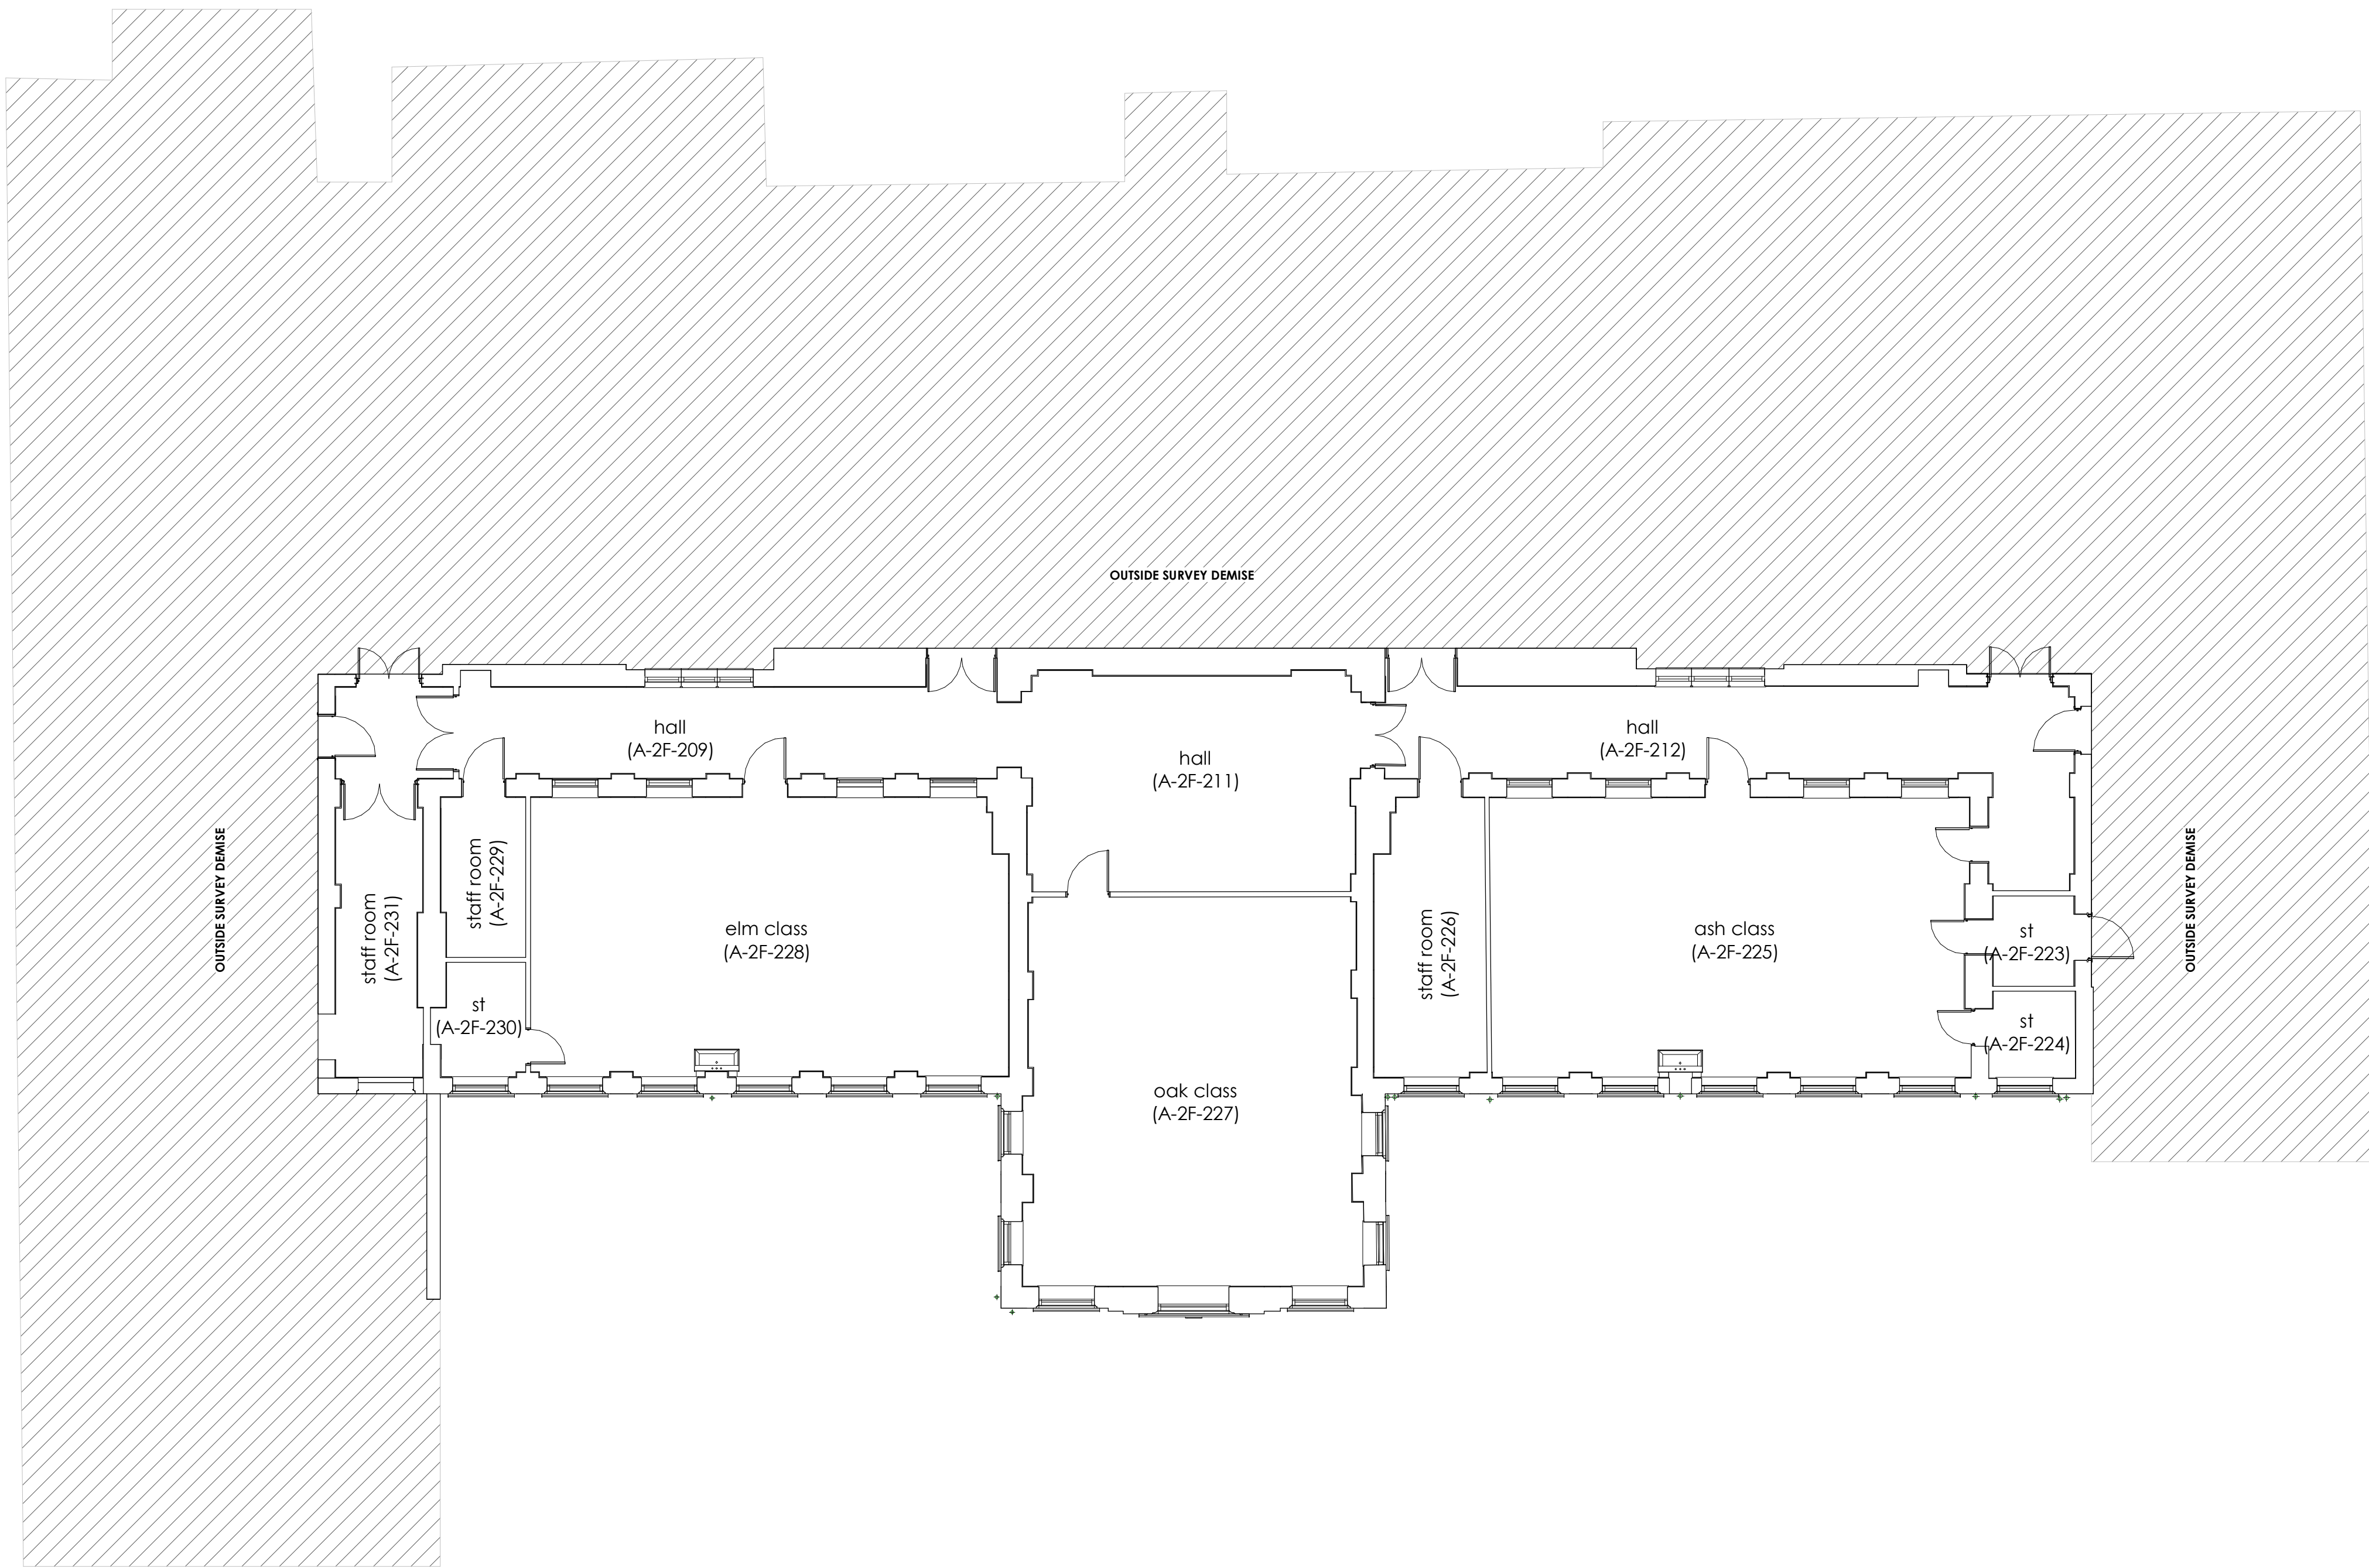


 

outside phase of works second floor - **existing** outside phase of works

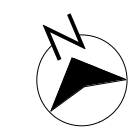

revisions
a. first issue

notes
area outside phase of works

read in conjunction with:
2011_100 - existing ground floor plan
2011_101 - existing first floor plan
2011_102 - existing second floor plan
2011_110 - existing elevations

project
Brookfield Primary
School Chester Rd
London
N19 5DH

status
FOR APPROVAL

drawing name
existing second floor plan

scale (@ A1) | date | drawn
1:100 | **04/07/2023** | **YB**

drawing number | rev
2011_102 | **A**

