


Bereco traditional sliding sash window to achieve 1.2 W/m²K with integrated hardwood louvre to accommodate MVHR extract

nb.

- timber packer / frame extension at head to accommodated IWI reveal board
- all windows subject to site measure to confirm structural opening / dimensions
- decorative moulding externally - profile to match existing
- hardwood timber louvre incorporated into upper light - fabrication by Bereco to meet MVHR manufacturer specification and requirement - backing panel internally by MVHR installer to seal unit

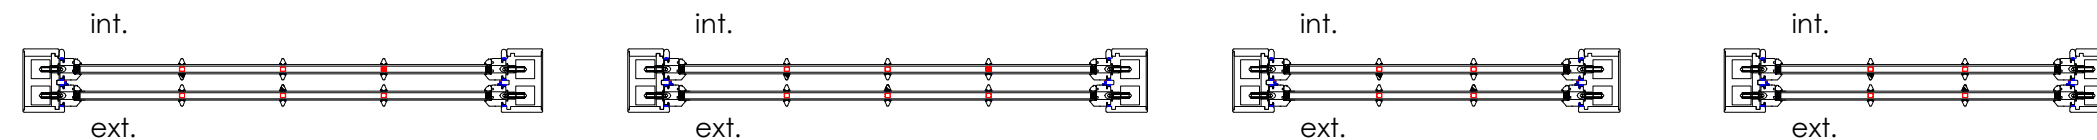

a. first issue

notes

read in conjunction with drawings;

2011_510 - Window Schedule

2011_200 - Proposed Ground Floor Plan
2011_201 - Proposed First Floor Plan
2011_202 - Proposed Second Floor Plan
2011_210 - Proposed Elevations

project

Brookfield Primary School
Chester Road
Highgate
N19 5DH

status

FOR APPROVAL

drawing name

Window Details Sheet 2

scale

1:20

date

27/07/2023

drawn

DK

drawing number

2011_512

rev

A