


sec


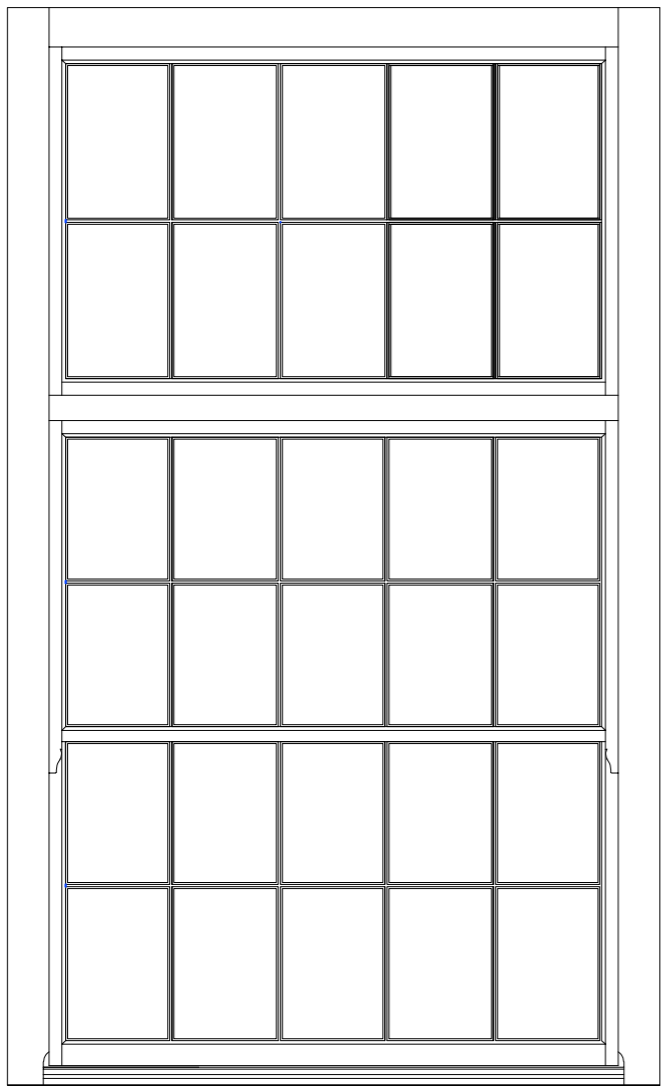


window type E

Bereco traditional sliding sash window to achieve 1.2 W/m²K


nb.

- timber packer / frame extension at head to accommodated IWI reveal board
- all windows subject to site measure to confirm structural opening / dimensions
- decorative moulding externally - profile to match existing

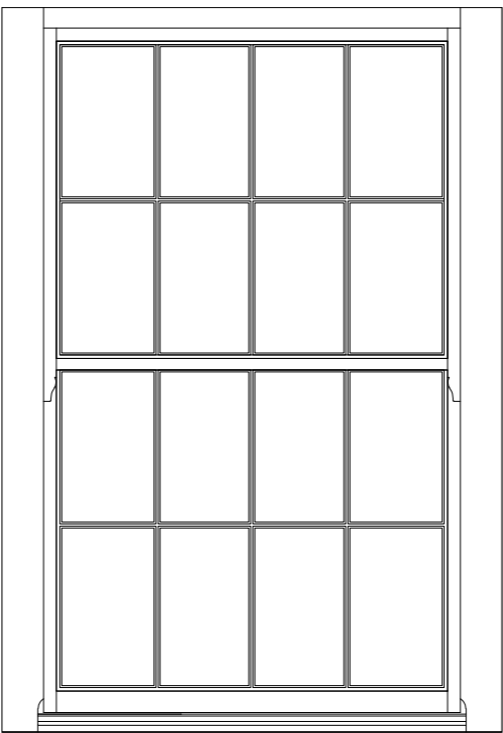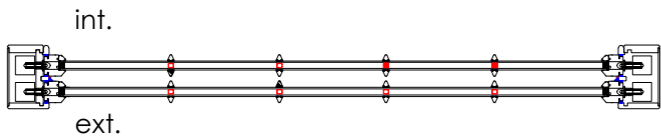

window type F

(A-2F-231 only)

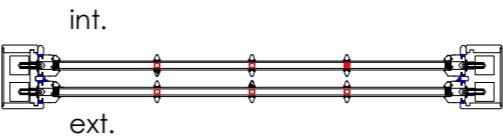

a. first issue

notes

read in conjunction with drawings;

2011_510 - Window Schedule

2011_200 - Proposed Ground Floor Plan
2011_201 - Proposed First Floor Plan
2011_202 - Proposed Second Floor Plan
2011_210 - Proposed Elevations

project
Brookfield Primary School
Chester Road
Highgate
N19 5DH

status
FOR APPROVAL

drawing name
Window Details Sheet 3

scale 1:20	date 27/07/2023	drawn DK
----------------------	---------------------------	--------------------

drawing number 2011_513	rev A
-----------------------------------	-----------------

