


External Door 1

Bereco fixed pane unit to match traditional sliding sash window profiles with hardwood external door and sidelight to achieve 1.2 W/m²K

nb.

- timber packer / frame extension at head to accommodated IWI reveal board
- all windows / doors subject to site measure to confirm structural opening / dimensions
- decorative moulding externally - profile to match existing
- 915 x 2135 x 44mm hardwood timber doorset and side screen sized to suit overall structural opening

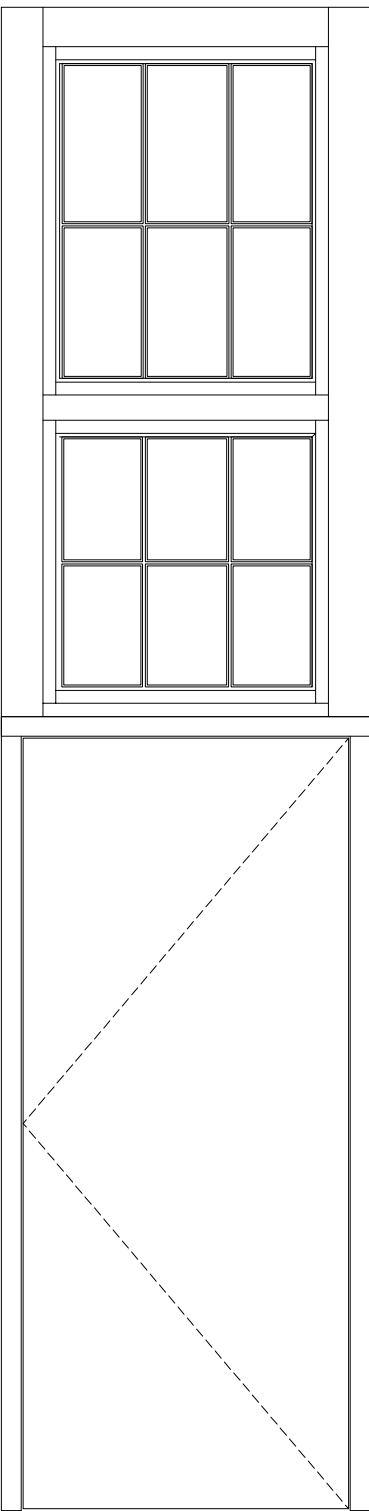

External Door 2

Bereco fixed pane unit to match traditional sliding sash window profiles with hardwood external door to achieve 1.2 W/m²K

a. first issue

notes

read in conjunction with drawings;

2011_510 - Window Schedule

2011_200 - Proposed Ground Floor Plan
2011_201 - Proposed First Floor Plan
2011_202 - Proposed Second Floor Plan
2011_210 - Proposed Elevations

project
Brookfield Primary School
Chester Road
Highgate
N19 5DH

status
FOR APPROVAL

drawing name
External Door Details Sheet 1

scale	date	drawn
1:20	27/07/2023	DK

drawing number	rev
2011_515	A

