



**FIGURE 1: LOCATION PLAN**  
**SCALE 1:1250**



**FIGURE 2: BLOCK PLAN**  
**SCALE 1:500**

General Notes

1. Contractor to check all dimensions on site. Should any discrepancies be identified between the dimensions, and or details determined on site, and those shown on the relevant drawings, the architect shall be notified immediately, and his instructions obtained prior to the commencement of work.
2. The Contractor shall be responsible for the design and implementation of all temporary works, and the safety and stability of new works and adjacent structures during construction.
3. Where a product is specified to be obtained from a manufacturer supplier, the contractor shall install the product in accordance with the instructions supplied by the manufacturer.
4. Should there be any variation between the work specified on the drawings and the manufacturers instructions, the contractor shall refer the matter to the architect before proceeding.

**EN-PLAN**

PLANNING & ARCHITECTURE

No.	Revision/Issue	Date

Firm Name and Address  
**EN-PLAN**  
 MISSENDEN  
 BACK LANE  
 BOMERE HEATH  
 NR SHREWSBURY  
 SHROPSHIRE  
 SY4 3PH  
 TEL: 07931 541 804

Project Name and Address  
**BROOKFIELD PRIMARY**  
**SCHOOL, CHESTER RD,**  
**LONDON N19 5DH**

Project PLANNING APPLICATION	Sheet <b>2</b>
Date 01.01.2024	
Scale N/A	



**FIGURE 3: PROPOSED ROOF PLAN  
SCALE 1:100**

General Notes

1. Contractor to check all dimensions on site. Should any discrepancies be identified between the dimensions, and or details determined on site, and those shown on the relevant drawings, the architect shall be notified immediately, and his instructions obtained prior to the commencement of work.
2. The Contractor shall be responsible for the design and implementation of all temporary works, and the safety and stability of new works and adjacent structures during construction.
3. Where a product is specified to be obtained from a manufacturer supplier, the contractor shall install the product in accordance with the instructions supplied by the manufacturer.
4. Should there be any variation between the work specified on the drawings and the manufacturers instructions, the contractor shall refer the matter to the architect before proceeding.


**EN-PLAN**  
PLANNING & ARCHITECTURE

No.	Revision/Issue	Date

Firm Name and Address  
**EN-PLAN**  
 MISSENDEN  
 BACK LANE  
 BOMERE HEATH  
 NR SHREWSBURY  
 SHROPSHIRE  
 SY4 3PH  
 TEL: 07931 541 804

Project Name and Address  
**BROOKFIELD PRIMARY  
 SCHOOL, CHESTER RD,  
 LONDON N19 5DH**

Project PLANNING APPLICATION	Sheet <b>2</b>
Date 01.01.2024	
Scale N/A	

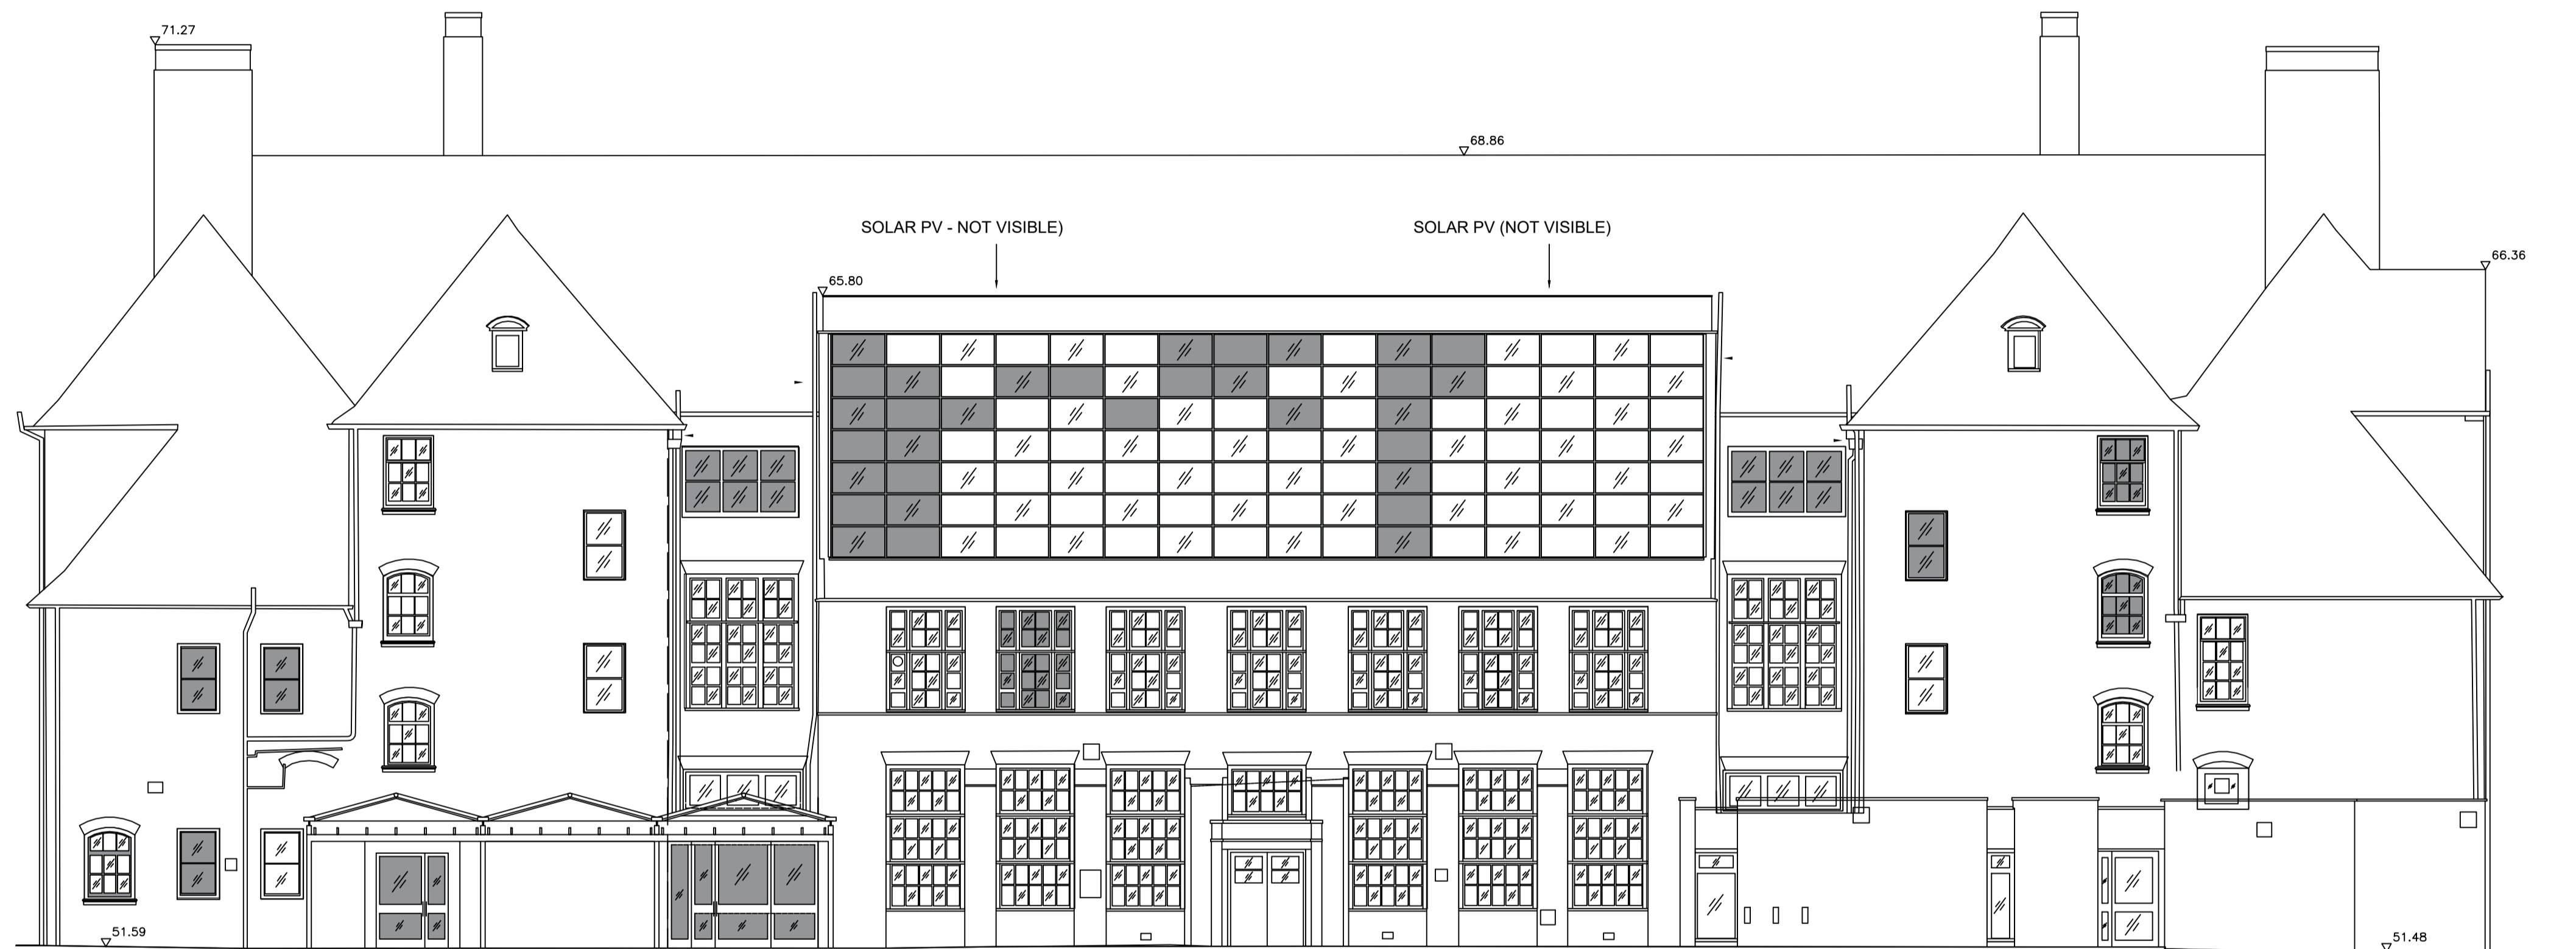

**FIGURE 4: EXISTING AND PROPOSED REAR ELEVATION  
SCALE 1:100**

General Notes

1. Contractor to check all dimensions on site. Should any discrepancies be identified between the dimensions, and or details determined on site, and those shown on the relevant drawings, the architect shall be notified immediately, and his instructions obtained prior to the commencement of work.

2. The Contractor shall be responsible for the design and implementation of all temporary works, and the safety and stability of new works and adjacent structures during construction.

3. Where a product is specified to be obtained from a manufacturer supplier, the contractor shall install the product in accordance with the instructions supplied by the manufacturer.

4. Should there be any variation between the work specified on the drawings and the manufacturers instructions, the contractor shall refer the matter to the architect before proceeding.

**EN-PLAN**

PLANNING & ARCHITECTURE

No.	Revision/Issue	Date


Firm Name and Address  
**EN-PLAN**  
 MISSENDEN  
 BACK LANE  
 BOMERE HEATH  
 NR SHREWSBURY  
 SHROPSHIRE  
 SY4 3PH  
 TEL: 07931 541 804

Project Name and Address  
**BROOKFIELD PRIMARY**  
 SCHOOL, CHESTER RD,  
 LONDON N19 5DH


Project  
 PLANNING APPLICATION  
 Date  
 01.01.2024  
 Scale  
 N/A

Sheet  
**3**

**FIGURE 4: SOLAR PANEL  
SIDE VIEW SCALE 1:10**

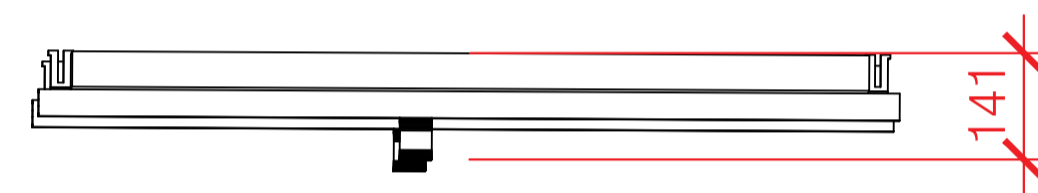

**FIGURE 5: SOLAR PANEL  
PLAN VIEW SCALE 1:10**

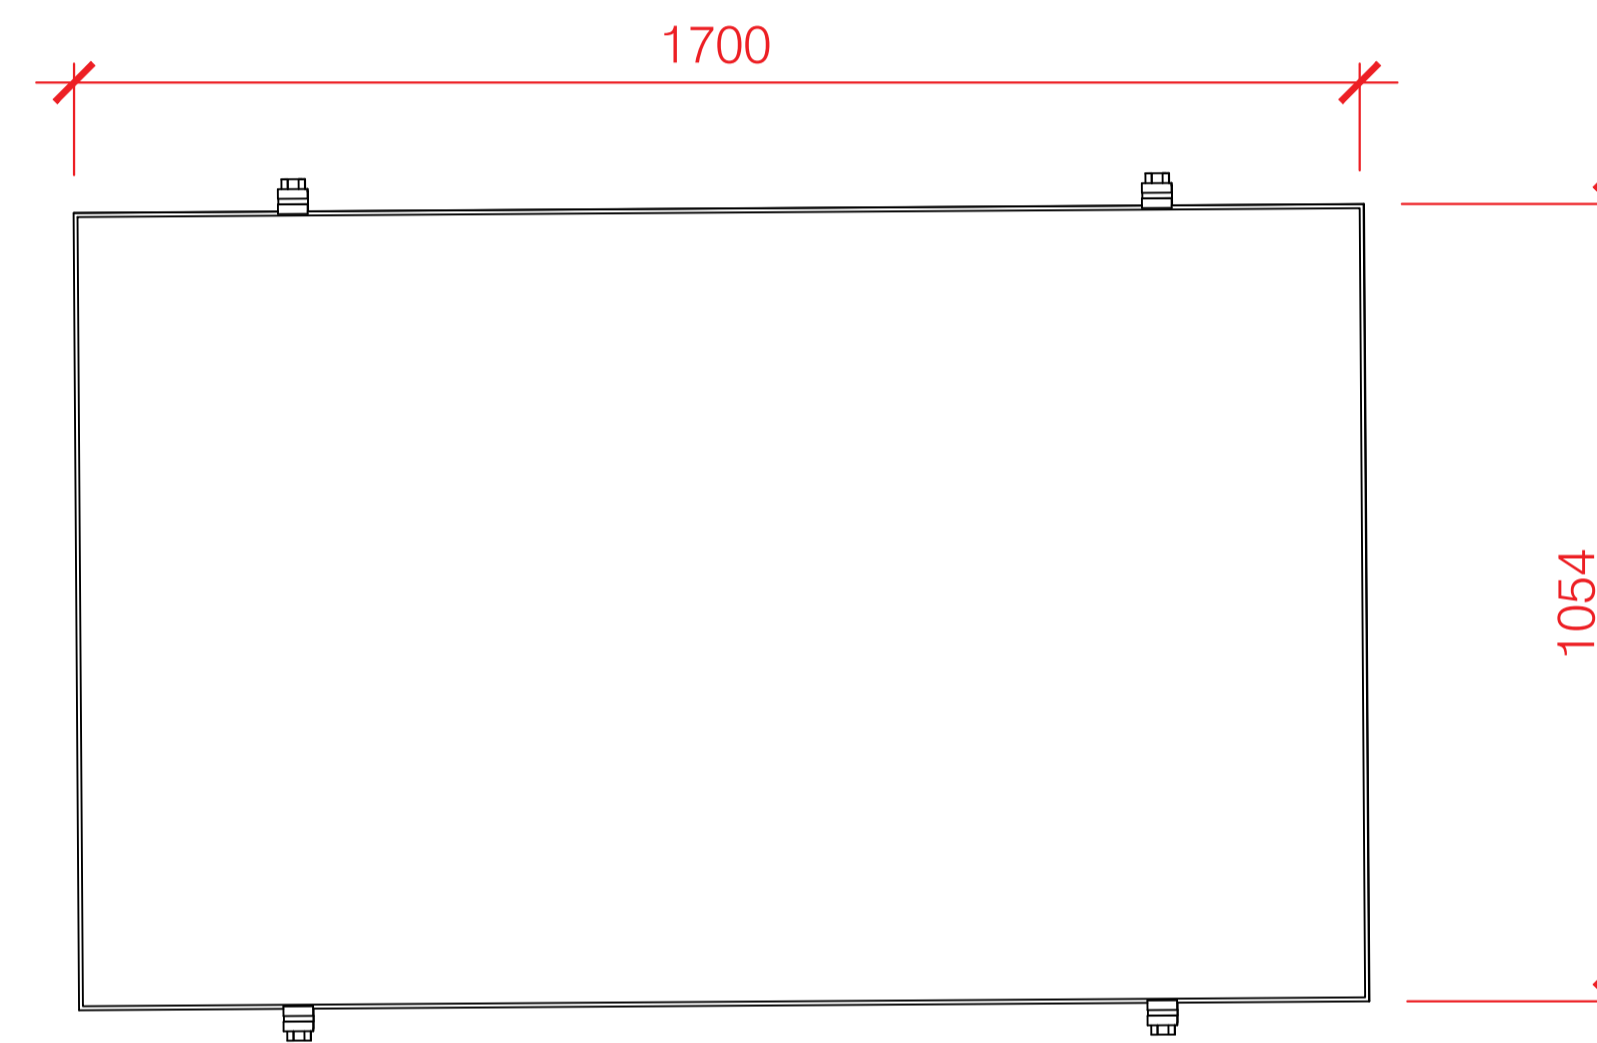

General Notes

1. Contractor to check all dimensions on site. Should any discrepancies be identified between the dimensions, and or details determined on site, and those shown on the relevant drawings, the architect shall be notified immediately, and his instructions obtained prior to the commencement of work.
2. The Contractor shall be responsible for the design and implementation of all temporary works, and the safety and stability of new works and adjacent structures during construction.
3. Where a product is specified to be obtained from a manufacturer supplier, the contractor shall install the product in accordance with the instructions supplied by the manufacturer.
4. Should there be any variation between the work specified on the drawings and the manufacturers instructions, the contractor shall refer the matter to the architect before proceeding.

**EN-PLAN**

PLANNING & ARCHITECTURE

No.	Revision/Issue	Date

Firm Name and Address  
**EN-PLAN**  
 MISSENDEN  
 BACK LANE  
 BOMERE HEATH  
 NR SHREWSBURY  
 SHROPSHIRE  
 SY4 3PH  
 TEL: 07931 541 804

Project Name and Address  
**BROOKFIELD PRIMARY  
 SCHOOL, CHESTER RD,  
 LONDON N19 5DH**

Project PLANNING APPLICATION	Sheet <b>4</b>
Date 01.01.2024	
Scale N/A	