




**Existing Basement Floor**  
Scale 1:100

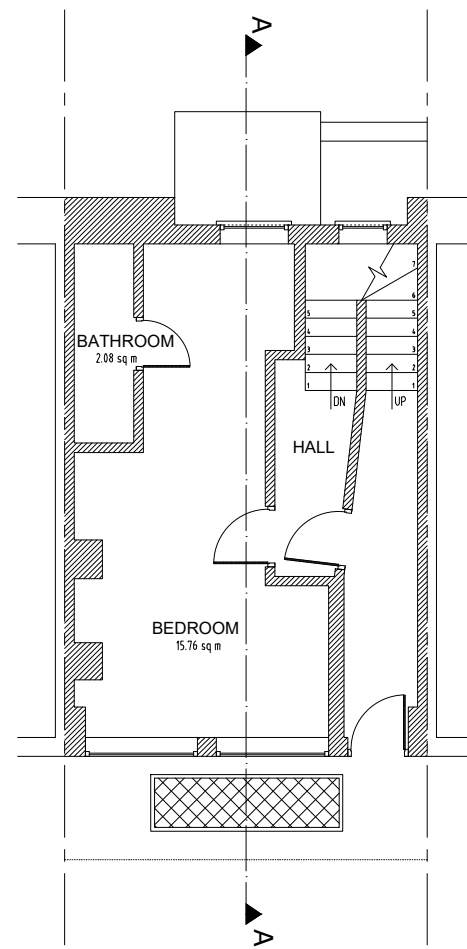


**Existing Ground Floor**  
Scale 1:100

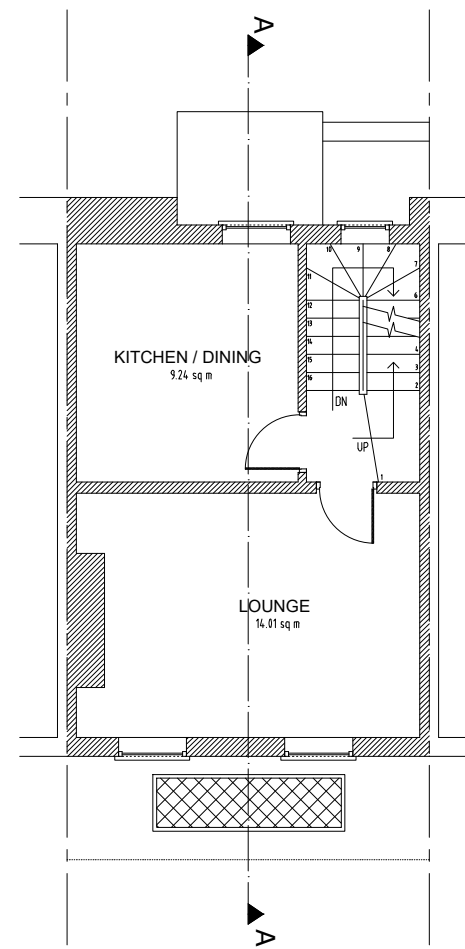


**Existing First Floor**  
Scale 1:100

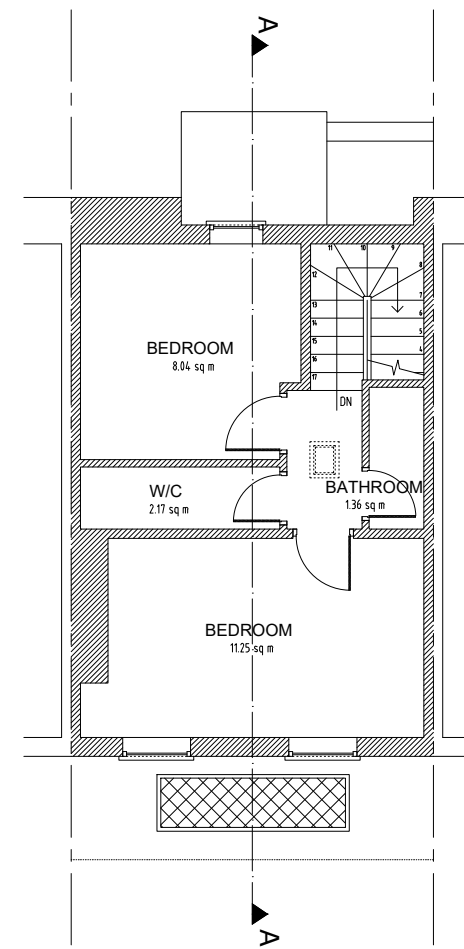

**Existing Second Floor**  
Scale 1:100

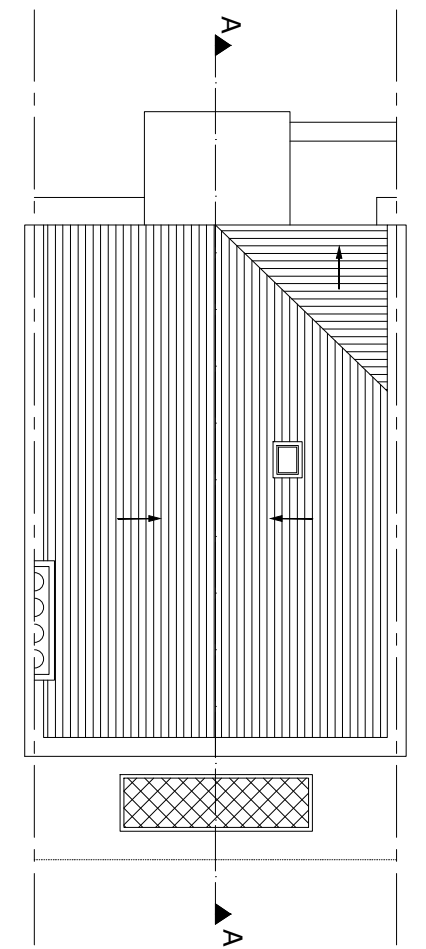

**Existing Roof Plan**  
Scale 1:100

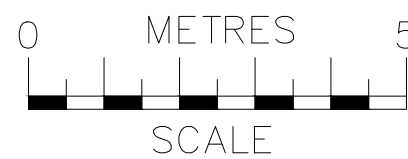


**NOTES**  
The contractors are to check all the dimensions, levels, drain runs and general condition of the site before works commence.

All works are to be carried out in accordance with current Building Regulations, British Standards, Code of Practice and Local Authority Requirements.


Project: <b>154 Royal College Street, London NW1 0TA</b>	
Title: <b>Existing Floor Plans Basement; Ground; First; Second &amp; Roof</b>	
Date: 03.04.24	Scale: 1:100 @ A3
Dwg. No. <b>RCS.154.EX.101</b>	Rev: <b>0</b>




Existing Section A-A  
Scale 1:100

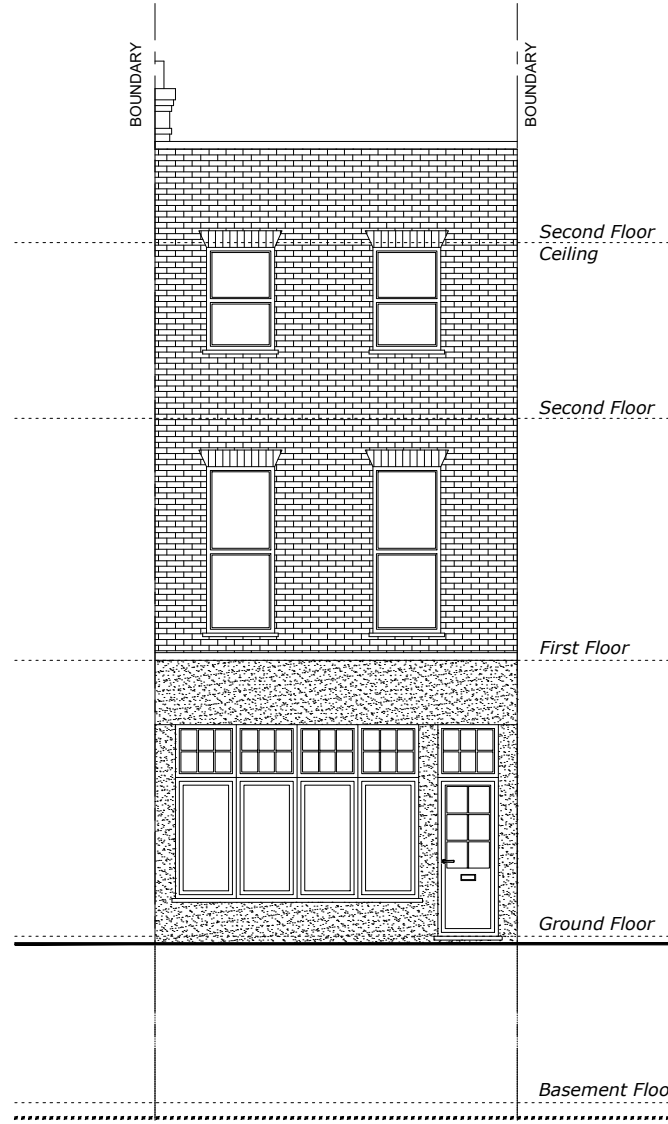

Existing Front Elevation  
Scale 1:100

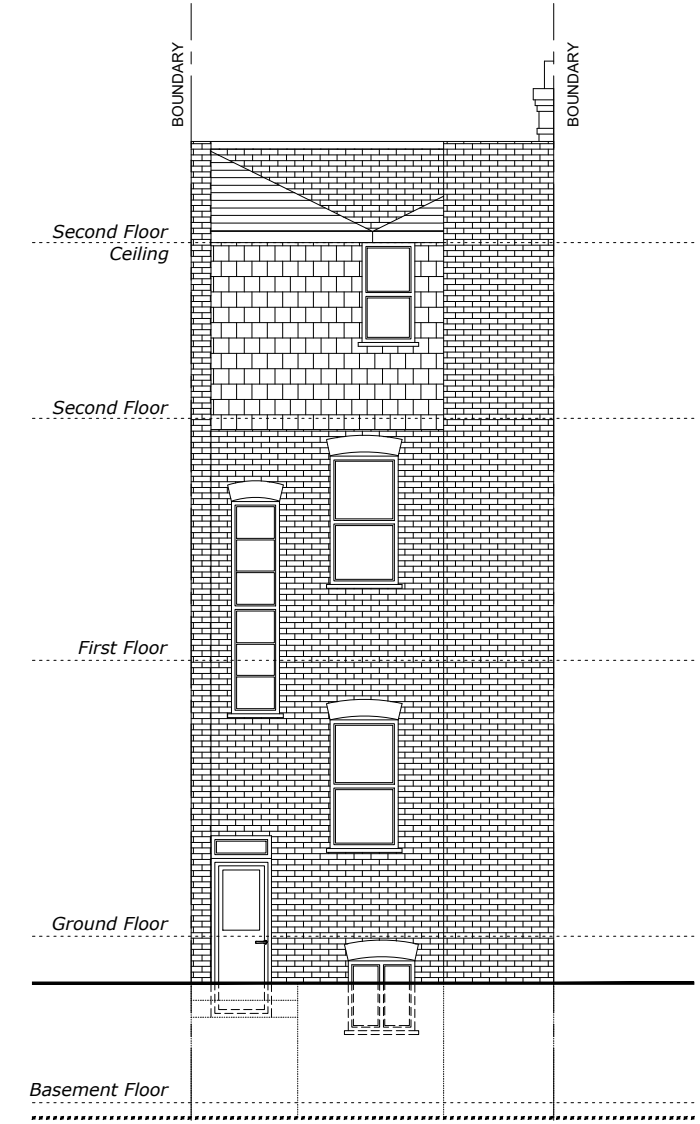


Existing Rear Elevation  
Scale 1:100

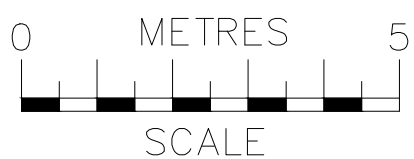


**NOTES**  
The contractors are to check all the dimensions, levels, drain runs and general condition of the site before works commence.  
  
All works are to be carried out in accordance with current Building Regulations, British Standards, Code of Practice and Local Authority Requirements.


Project: <b>154 Royal College Street, London NW1 0TA</b>	
Title: Existing <b>Front &amp; Rear Elevations And Section A-A</b>	
Date: 03.04.24	Scale: 1:100 @ A3
Dwg. No. <b>RCS.154.EX.102</b>	Rev: <b>0</b>

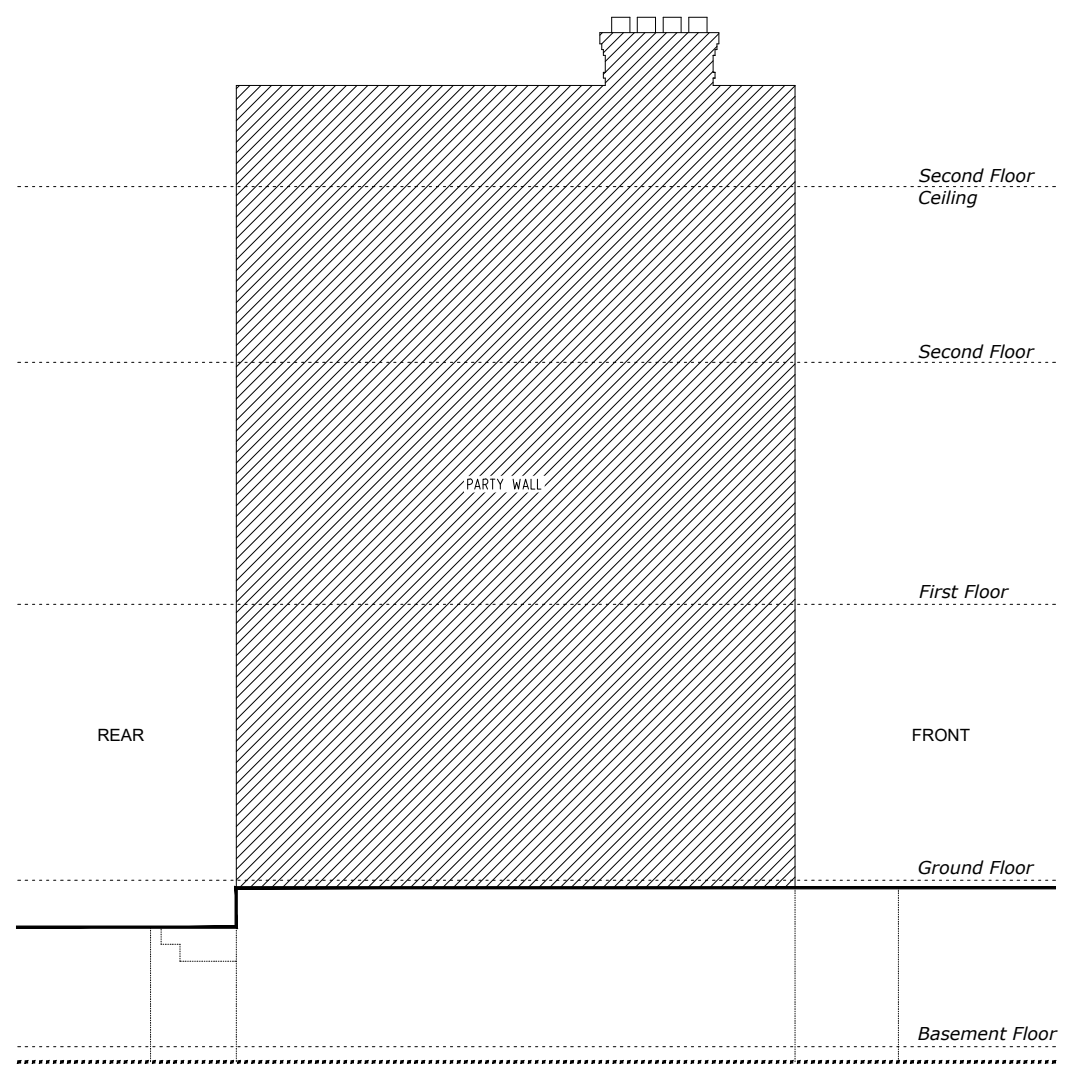

*Existing Side 1 Elevation*  
Scale 1:100

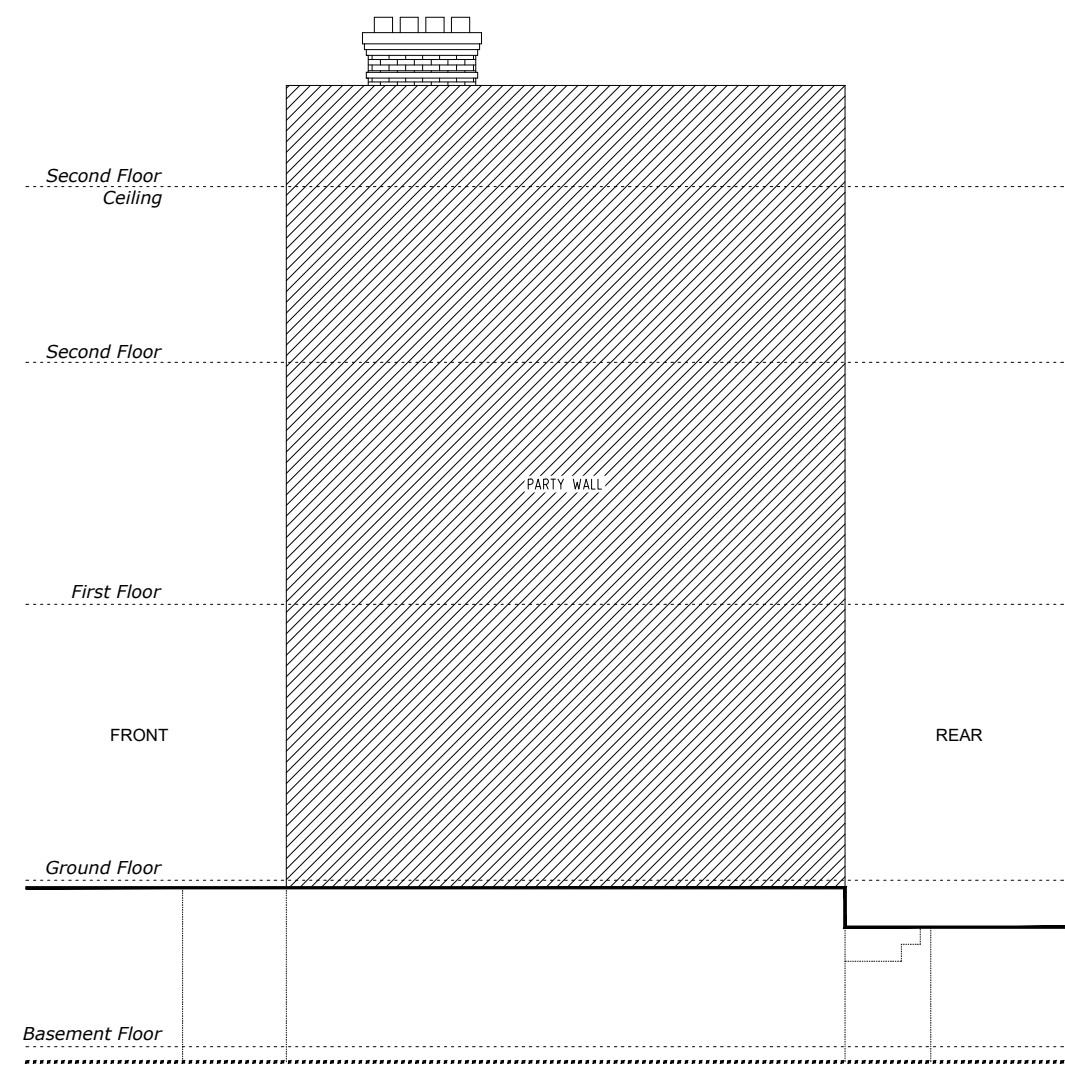

*Existing Side 2 Elevation*  
Scale 1:100

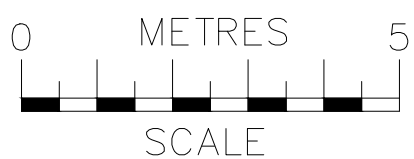

**NOTES**  
The contractors are to check all the dimensions, levels, drain runs and general condition of the site before works commence.

All works are to be carried out in accordance with current Building Regulations, British Standards, Code of Practice and Local Authority Requirements.

Project: <b>154 Royal College Street, London NW1 0TA</b>	
Title: Existing <i>Side Elevations (1 &amp; 2)</i>	
Date: 03.04.24	Scale: 1:100 @ A3
Dwg. No. <b>RCS.154.EX.103</b>	Rev: <b>0</b>