


PROPOSED GROUND FLOOR PLAN

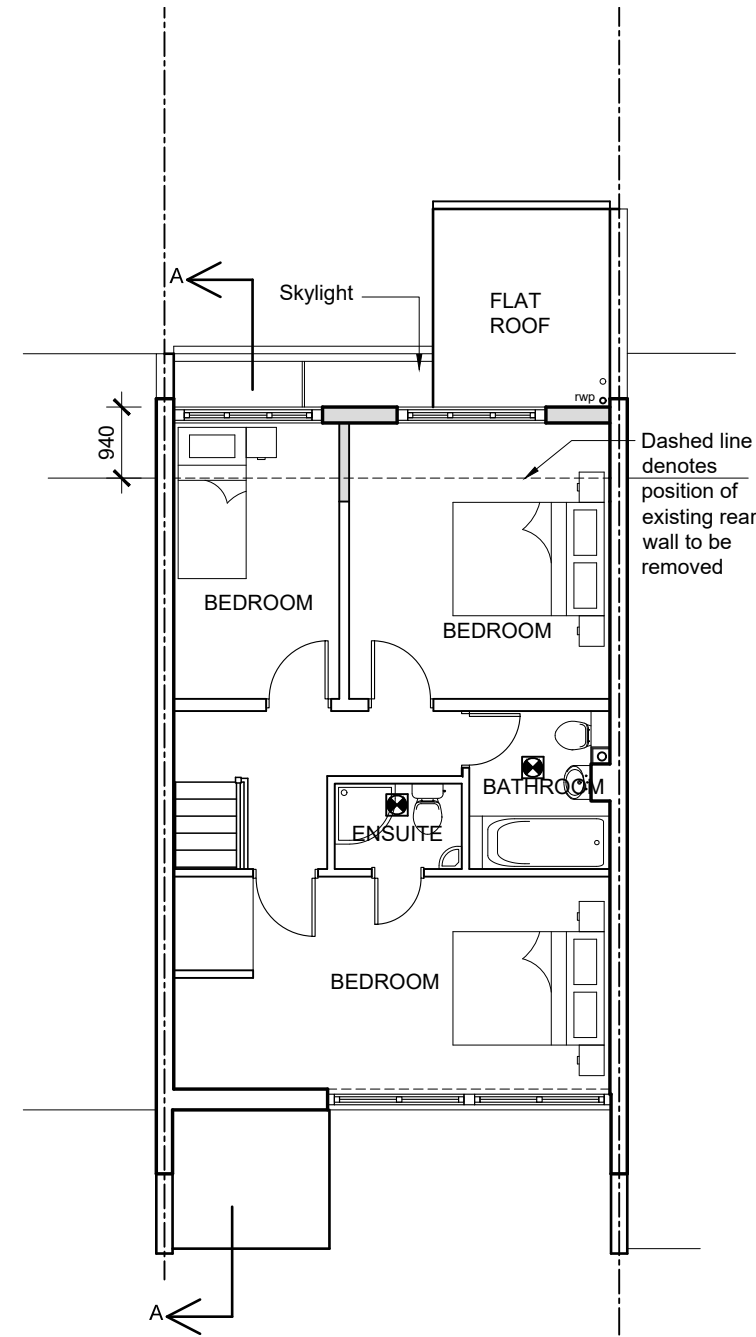

PROPOSED FIRST FLOOR PLAN

#### NOTES

##### General

1. All dimensions and levels are to be checked on site.
2. All discrepancies or omissions are to be reported to the architect immediately.
3. This drawing is the property of Archiserve Developments Ltd. Copyright reserved.

#### LEGEND

- EXISTING EXTERNAL WALL
- EXISTING INTERNAL WALL
- NEW EXTERNAL WALL
- NEW INTERNAL WALL
- ⊠ VELUX WINDOW ABOVE
- MH MANHOLE



LINEAR SCALE 1:100

# archiserve developments ltd

architects + development consultants

tel: 020 8166 4946 mob: 07961420787  
email: info@archiservedevelopments.com  
www.archiservedevelopments.com

Project: 7 VILLAGE CLOSE, BELSIZE LANE, LONDON NW3 5AH  
PROPOSED FIRST FLOOR REAR EXTENSION

Client: MR V. BAHRI

Description: PROPOSED FLOOR PLANS

Job no.: BAH/285/24 Drg. no.: P101

Scale: 1:100@A3 Drawn by: CE

Checked by: CE Date: 12.04.24