



NOTES

General


1. All dimensions and levels are to be checked on site.
2. All discrepancies or omissions are to be reported to the architect immediately.
3. This drawing is the property of Archiserve Developments Ltd. Copyright reserved.

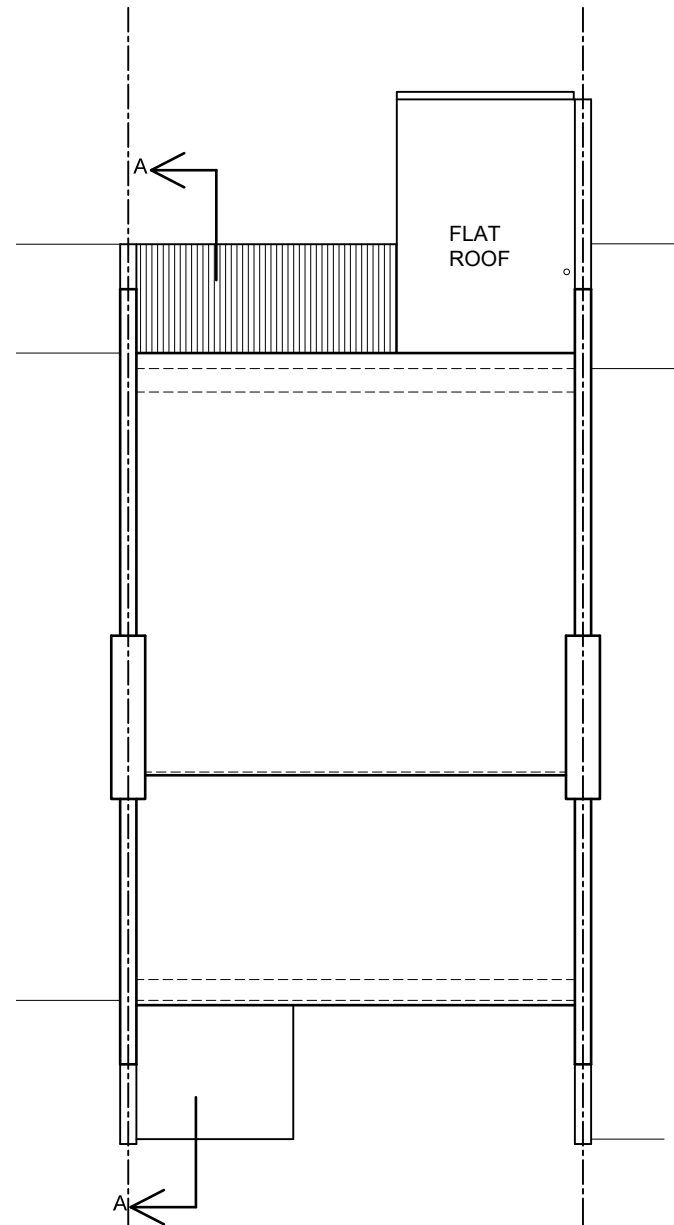

EXISTING ROOF PLAN

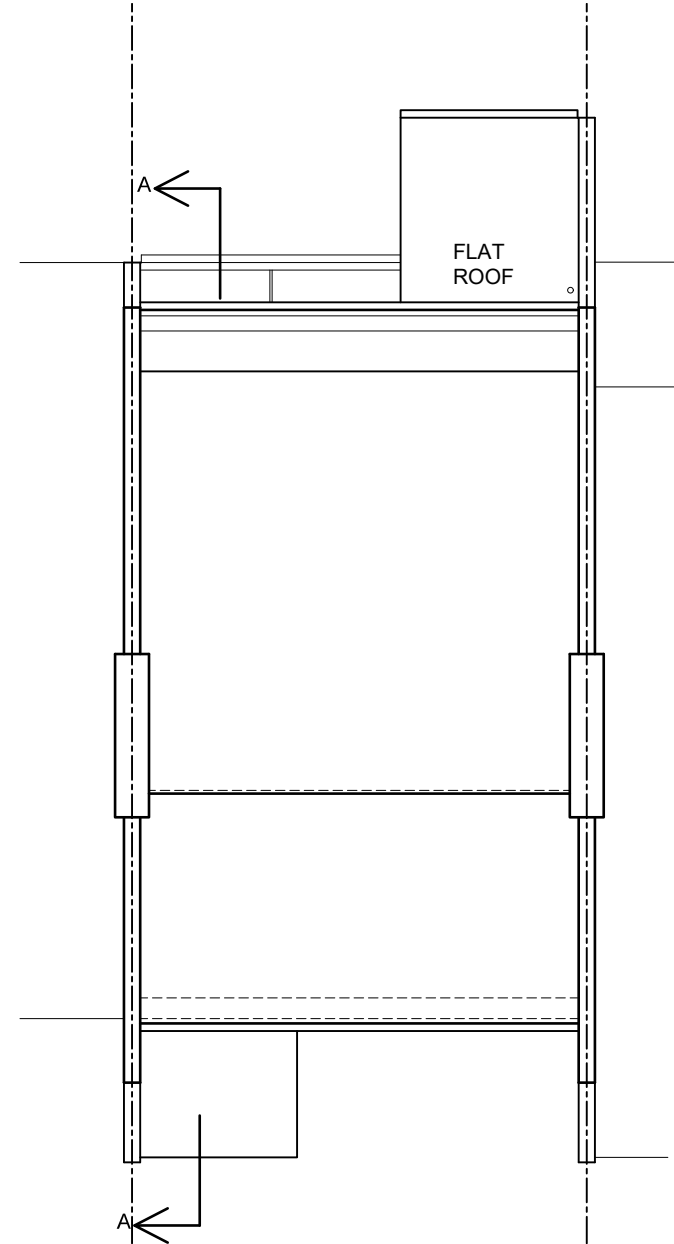

PROPOSED ROOF PLAN

 

LINEAR SCALE 1:100

archiserve developments ltd

architects + development consultants

tel: 020 8166 4946 mob: 07961420787
email: info@archiservedevelopments.com
www.archiservedevelopments.com

Project: 7 VILLAGE CLOSE, BELSIZE LANE, LONDON NW3 5AH
PROPOSED FIRST FLOOR REAR EXTENSION

Client: MR V. BAHRI

Description: EXISTING & PROPOSED ROOF PLANS

Job no.: BAH/285/24 Drg. no.: P102

Scale: 1:100@A3 Drawn by: CE

Checked by: CE Date: 12.04.24