



General Notes: 1. Copyright: this drawing cannot be reproduced without the consent of the owner; 2. Do not scale from this drawing. All dimensions are to be checked on site prior to commencement of work. Any discrepancies should be brought to the designers attention.


RevNo	Revision note	Date	Signature	Checked
A	Amended following Planning dept comments	14.05.2020 kp	-	-
B	Amended following Planning dept comments	22.05.2020 kp	-	-
C	Amended following Planning dept comments	29.05.2020 kp	-	-
D	"1.8m high Screen" note omitted	17.06.2020 kp	-	-

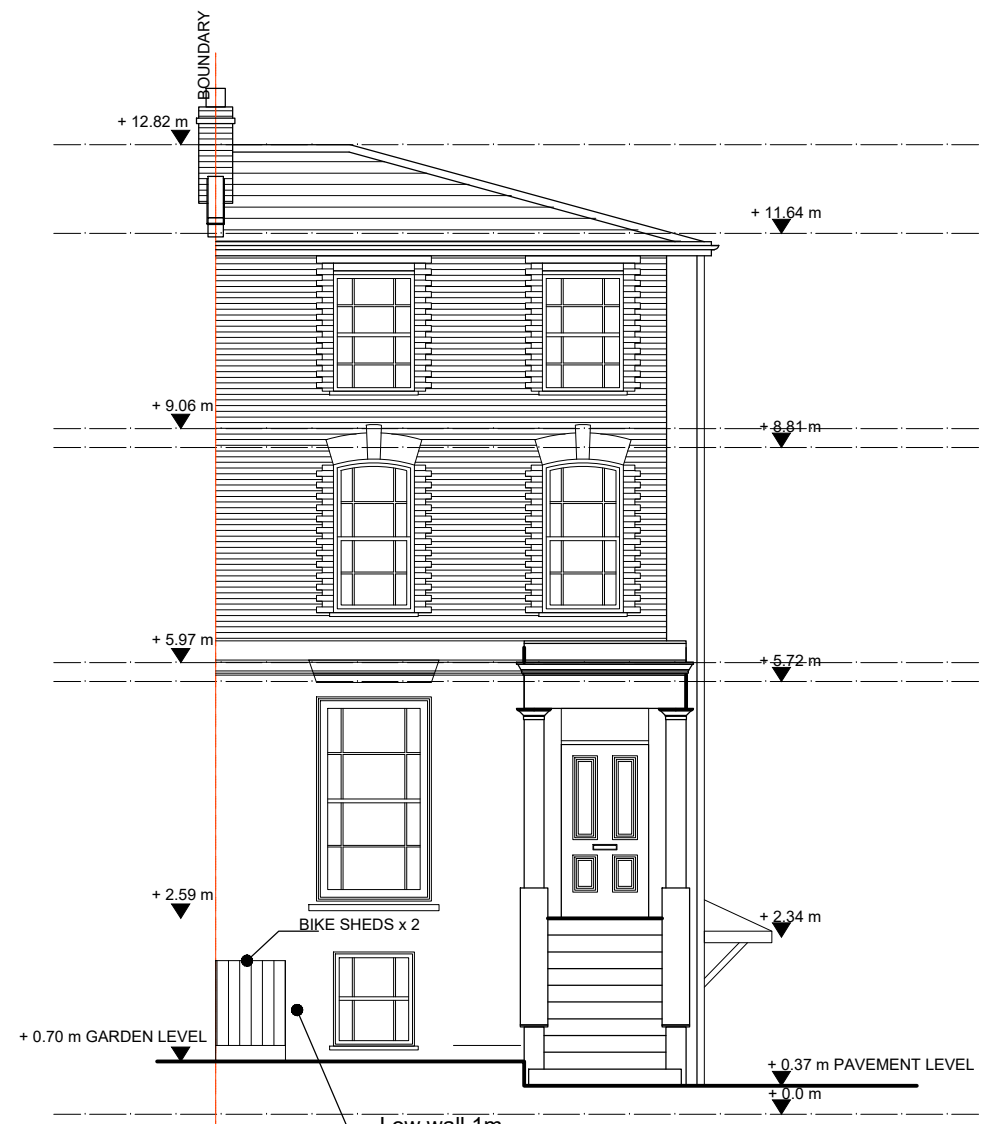

1 FRONT ELEVATION - PROPOSED
Scale: 1:100

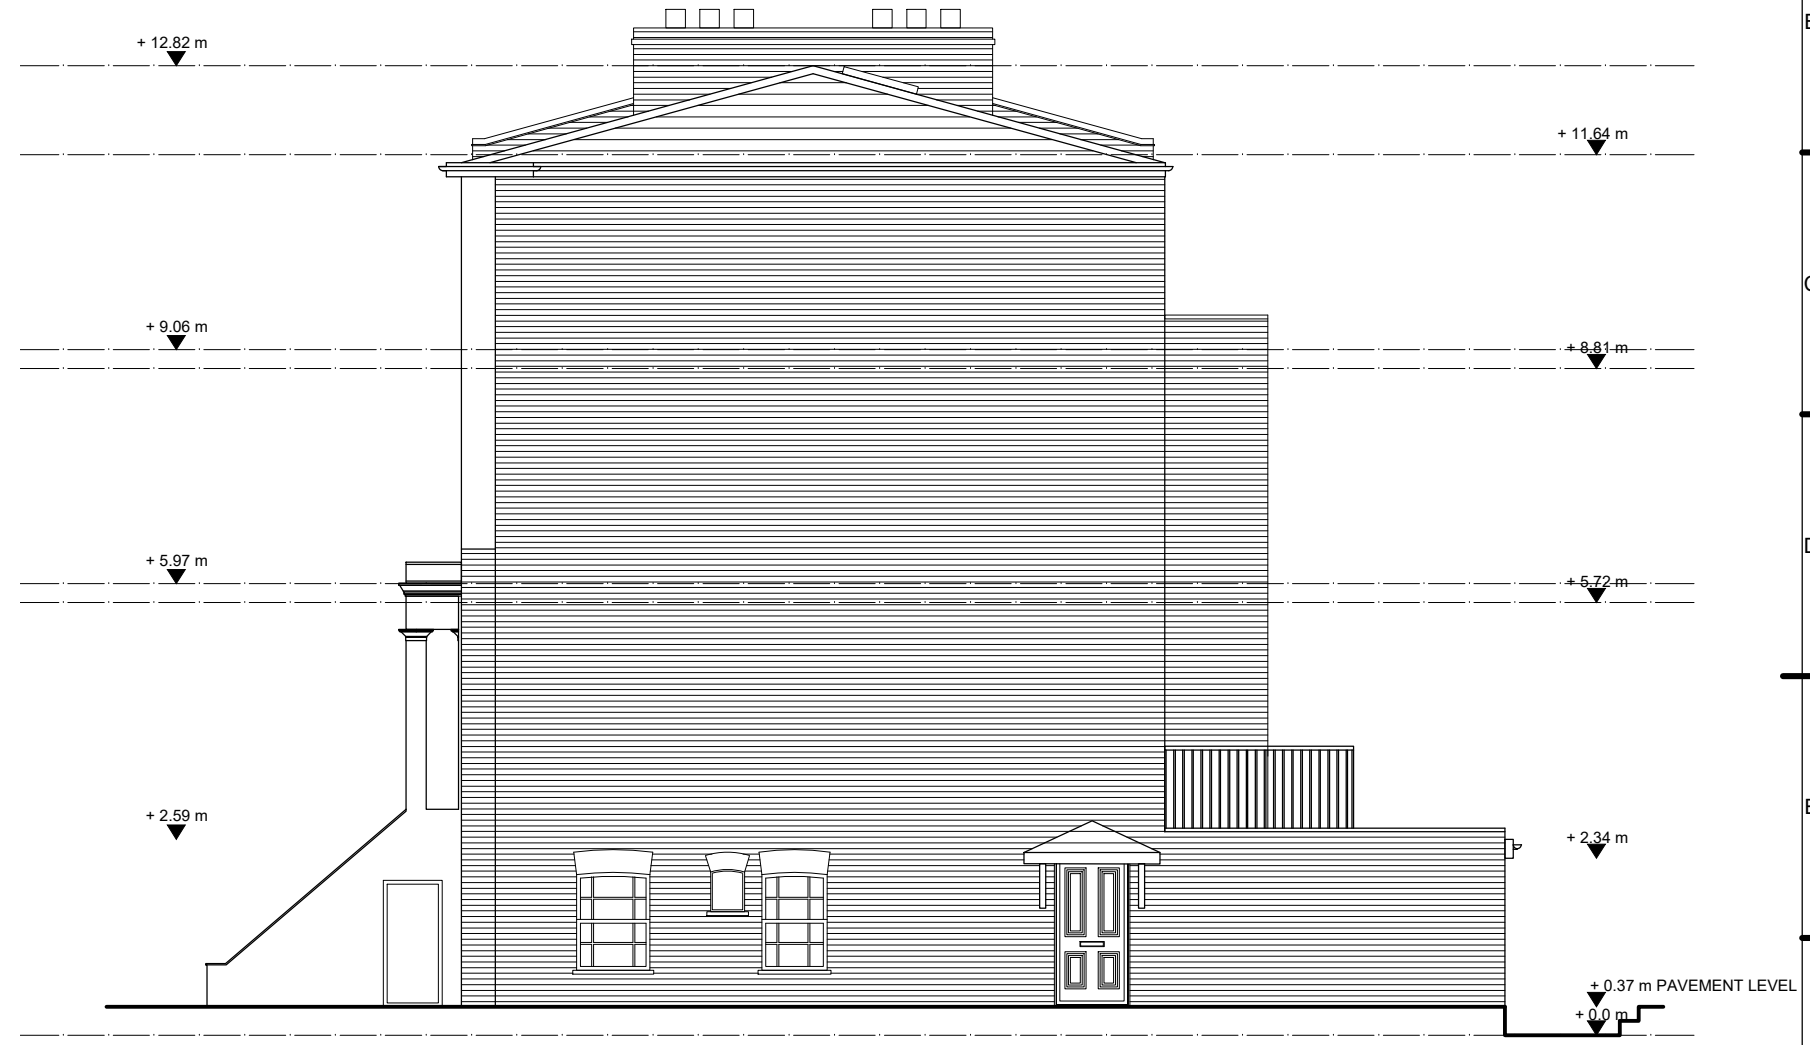

2 SIDE ELEVATION - PROPOSED
Scale: 1:100

 

AS APPROVED
(15.04.2024)

YOUR LIVING SPACE ©

FLAT CONVERSION 65 AGAR GROVE, LONDON. NW1 9UE		
PROPOSED ELEVATIONS		
Scale: 1:100 @ A3	APR 2024	Dwg. 19_100_P3D