



Existing

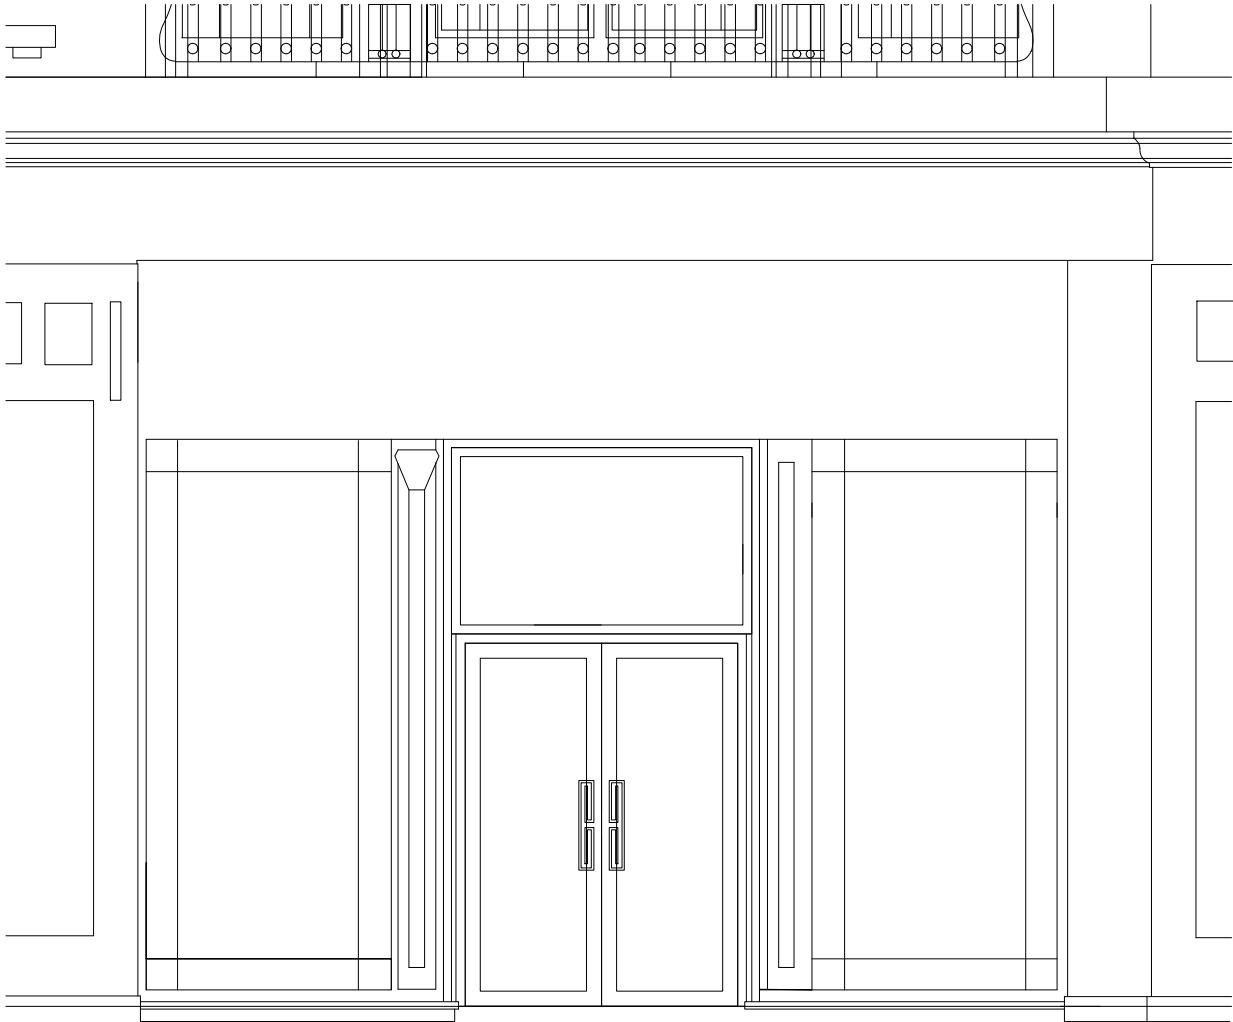

Front Elevation
Scale 1:50

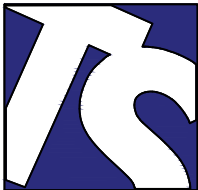

Technical Signs
Floor 1 - Unit 3
Hille Business Centre
132 St Albans Road
Watford, Herts, WD24 4AE
Tel: 01923 811999
Fax: 01923 811998
E-mail: info@technicalsigns.co.uk

Client Sushidog		
Address/Job details		
104 New Oxford St Bloomsbury WC1A 1HB		
Existing Signs		
Job No		
Drawn by DN	Date 17/04/24	
Scale As specified (A3)	Drawing No 596916-1	Rev