



All drawings & designs are subject to final approval by the assigned Principal Designer, local authority and fire officer, which is the responsibility of the client.

All dimensions to be checked on site. Dimensions shown in millimetres.


General Notes:

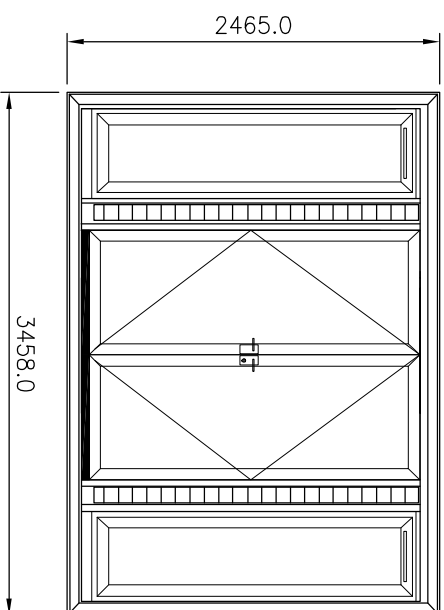


FRONT ELEVATION F-F
SCALE 1:50

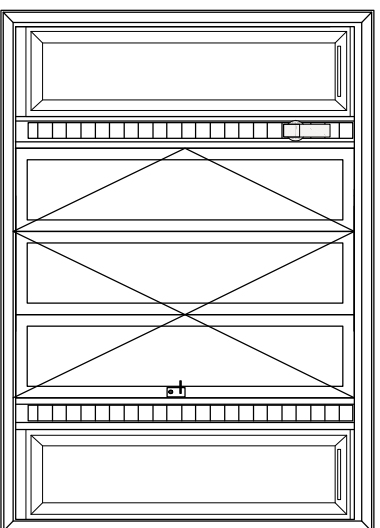

REAR ELEVATION B-B
SCALE 1:50

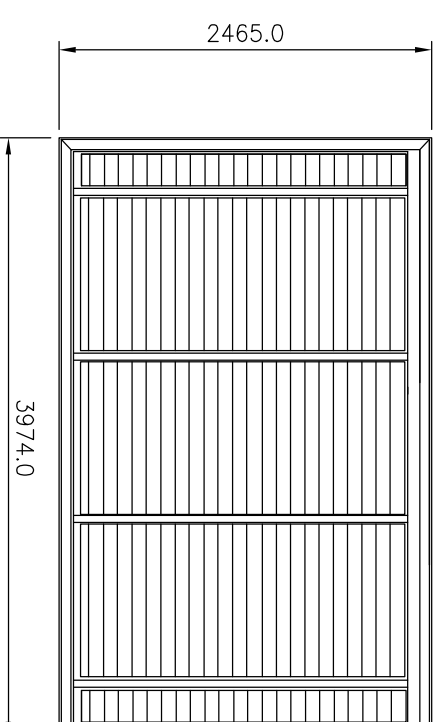

SIDE ELEVATION R-R
SCALE 1:50

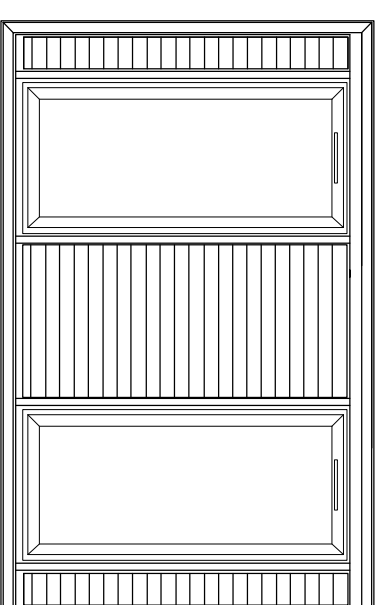

SIDE ELEVATION L-L
SCALE 1:50



No.	Revision/ Issue	Date
1		
2		
3		



Thurston Park
Church Road, Thurston
Bury St. Edmunds
Suffolk, IP31 3NN
0800 242 5559
www.smartgardens.co.uk

Client Name and Address:

Eidong, Pascoil & Andrew Thornton
23A, Hampstead Lane,
London
N6 4RT

Installation Address:

23A, Hampstead Lane,
London
N6 4RT

Project: UL480

ULTRA 3.2x3.7 no portico 2024
SMART OFFICE
ELEVATIONS PROPOSED

Drawing No.	UL480E01
Date	14 04 2024
Scale	1:50
Sheet	A3

ELEVATIONS - PROPOSED