






LOCATION PLAN
SCALE 1:1250

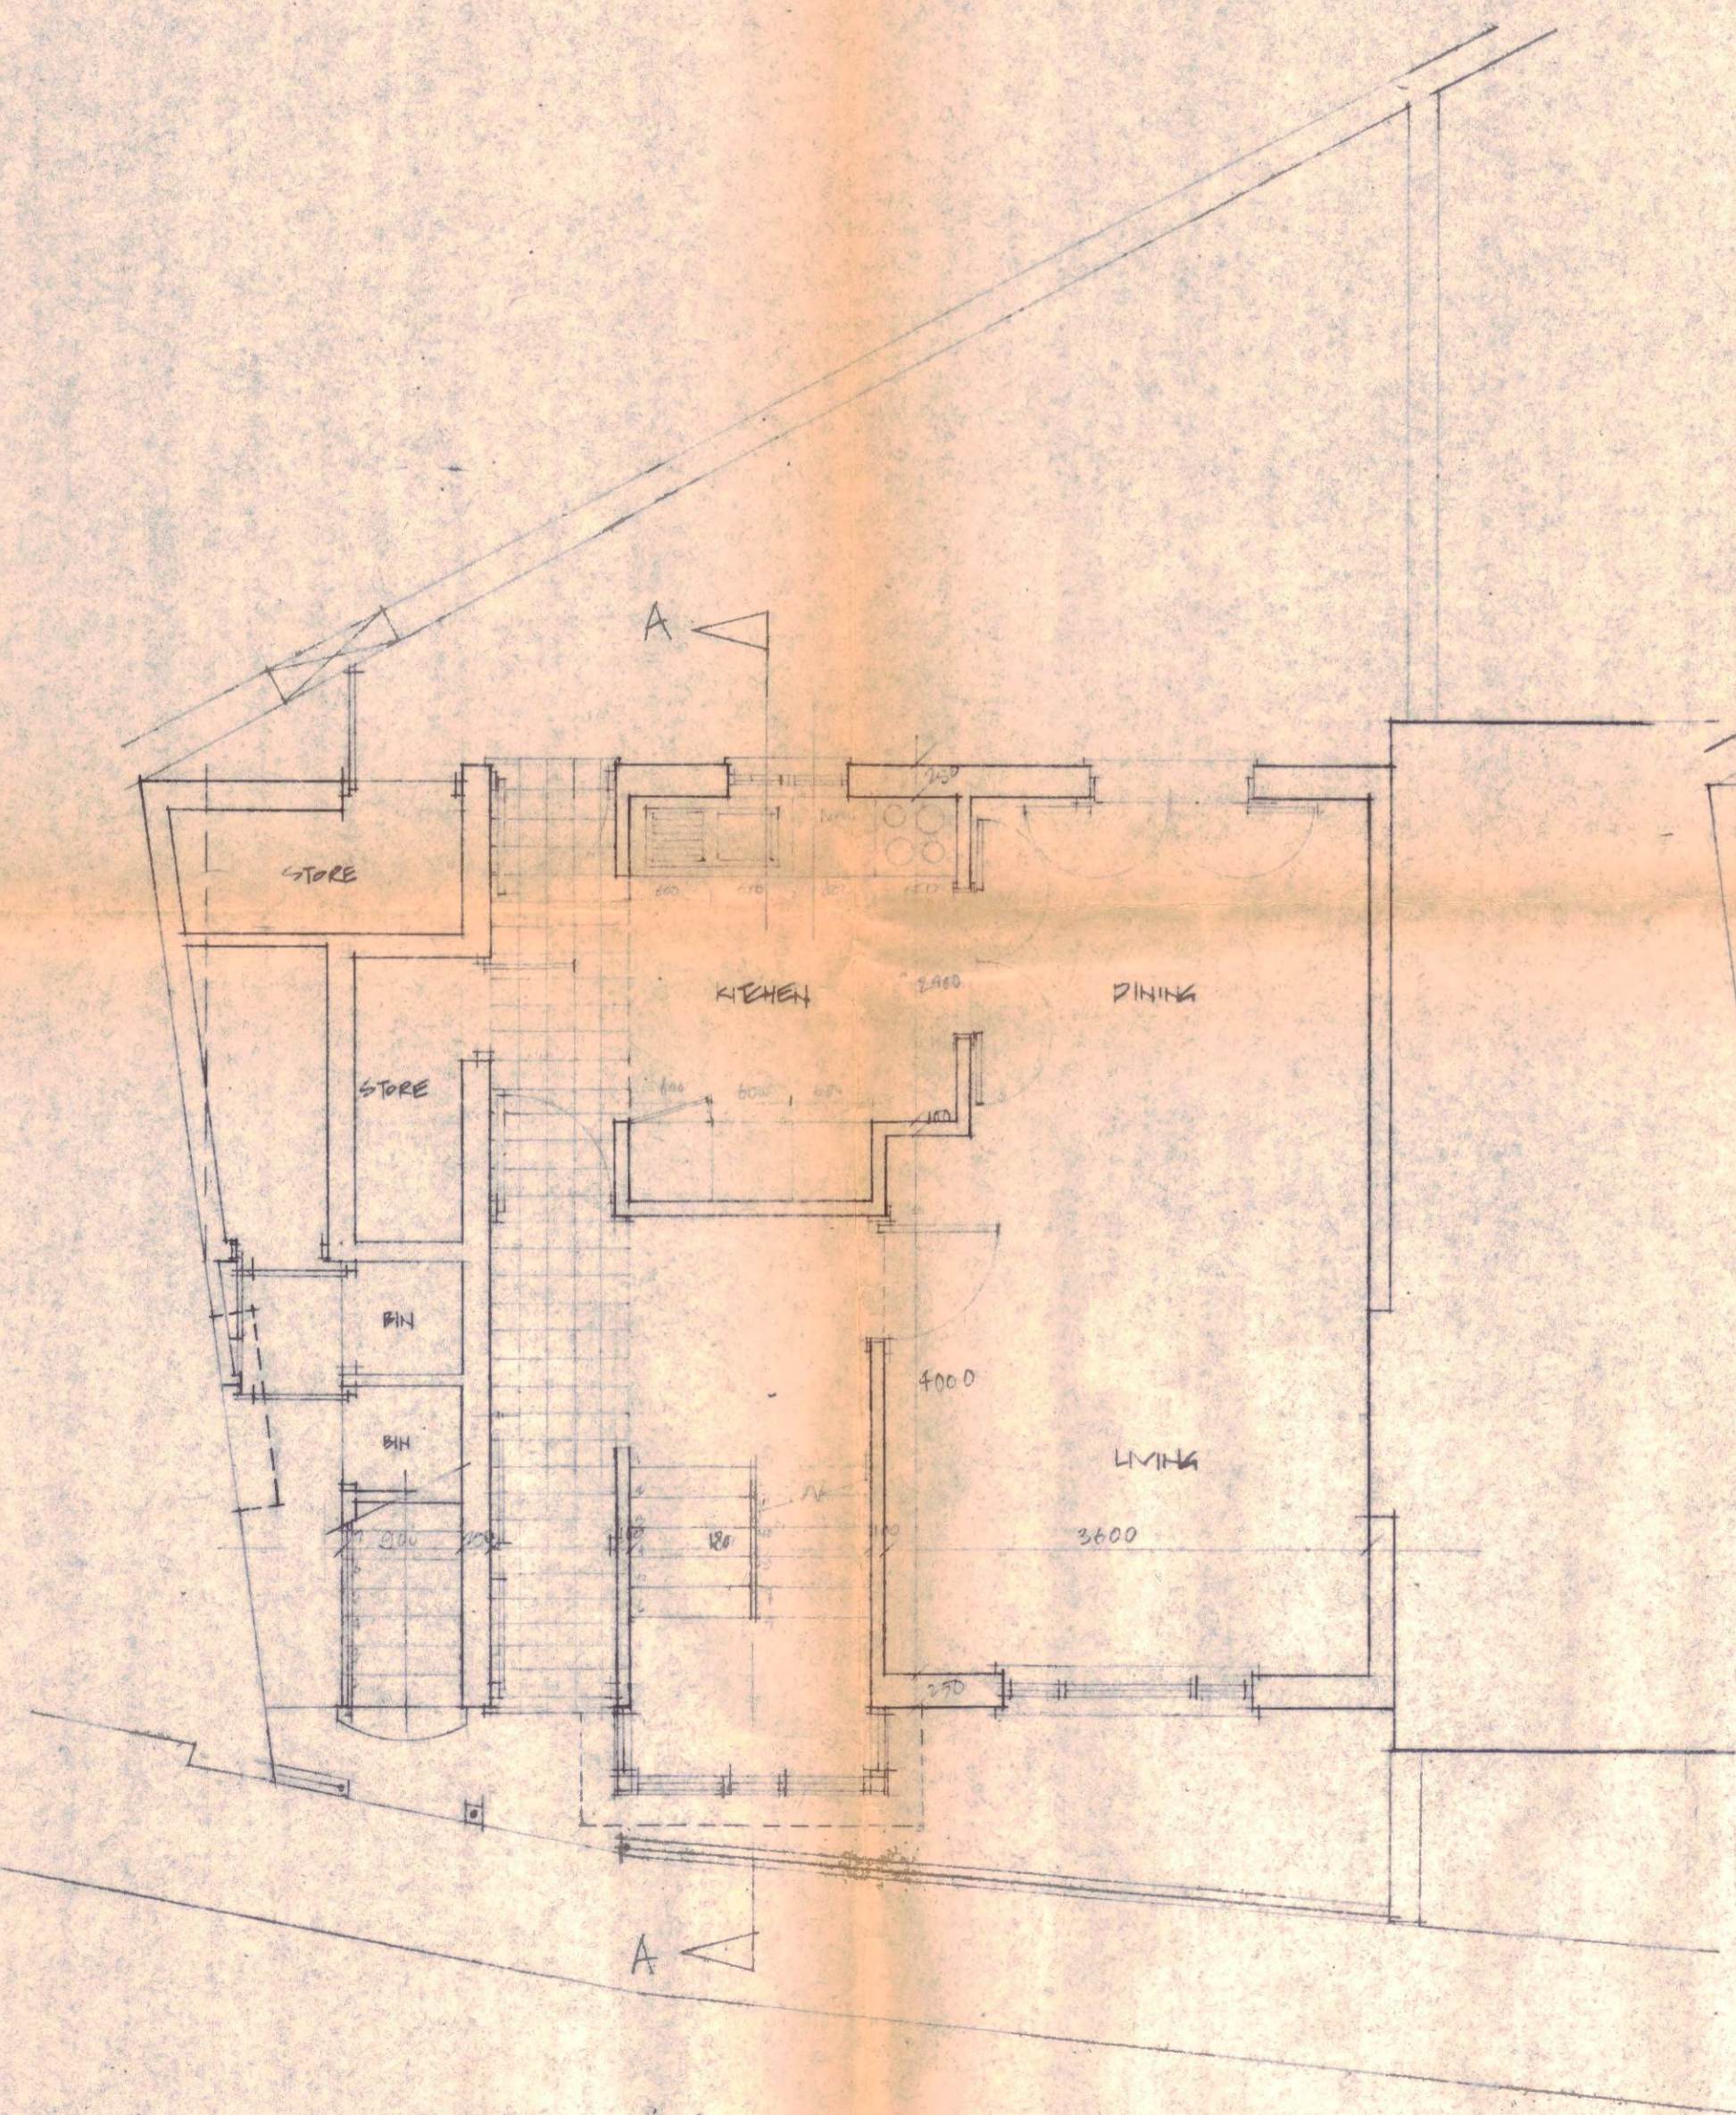

MAISONETTE UNIT 2B 4P
GROUND FLOOR PLAN

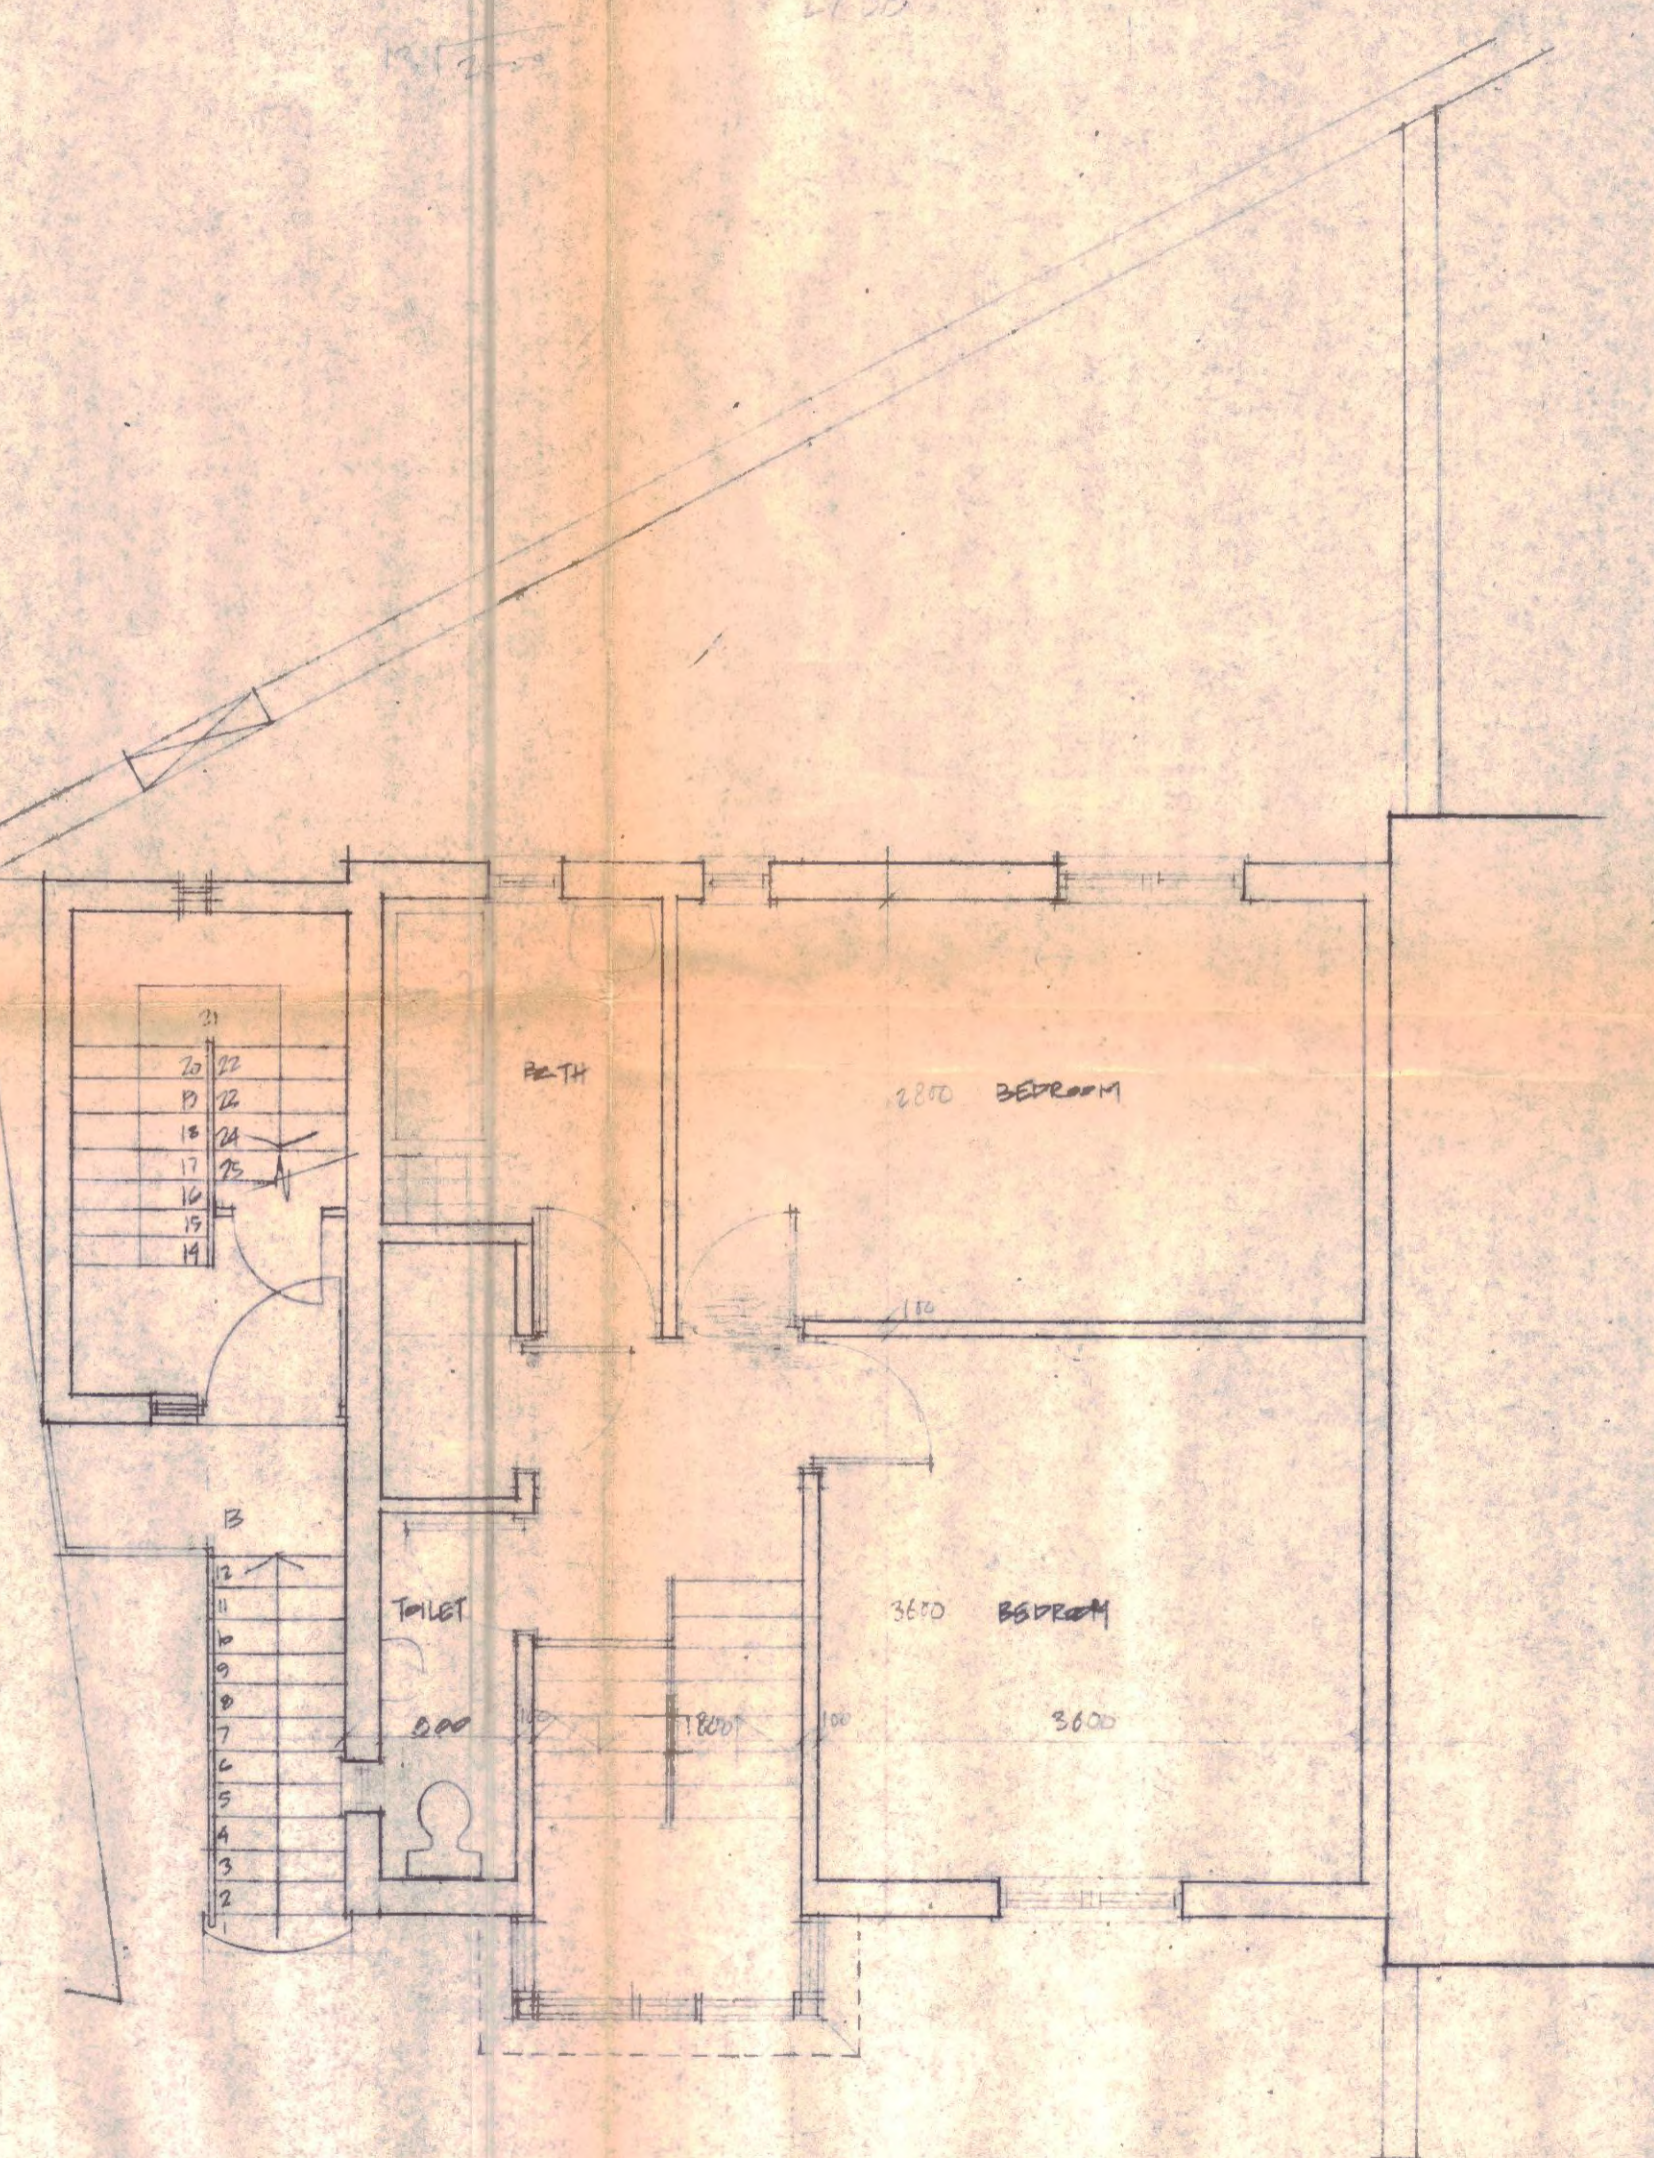

MAISONETTE UNIT 2B 4P
FIRST FLOOR PLAN

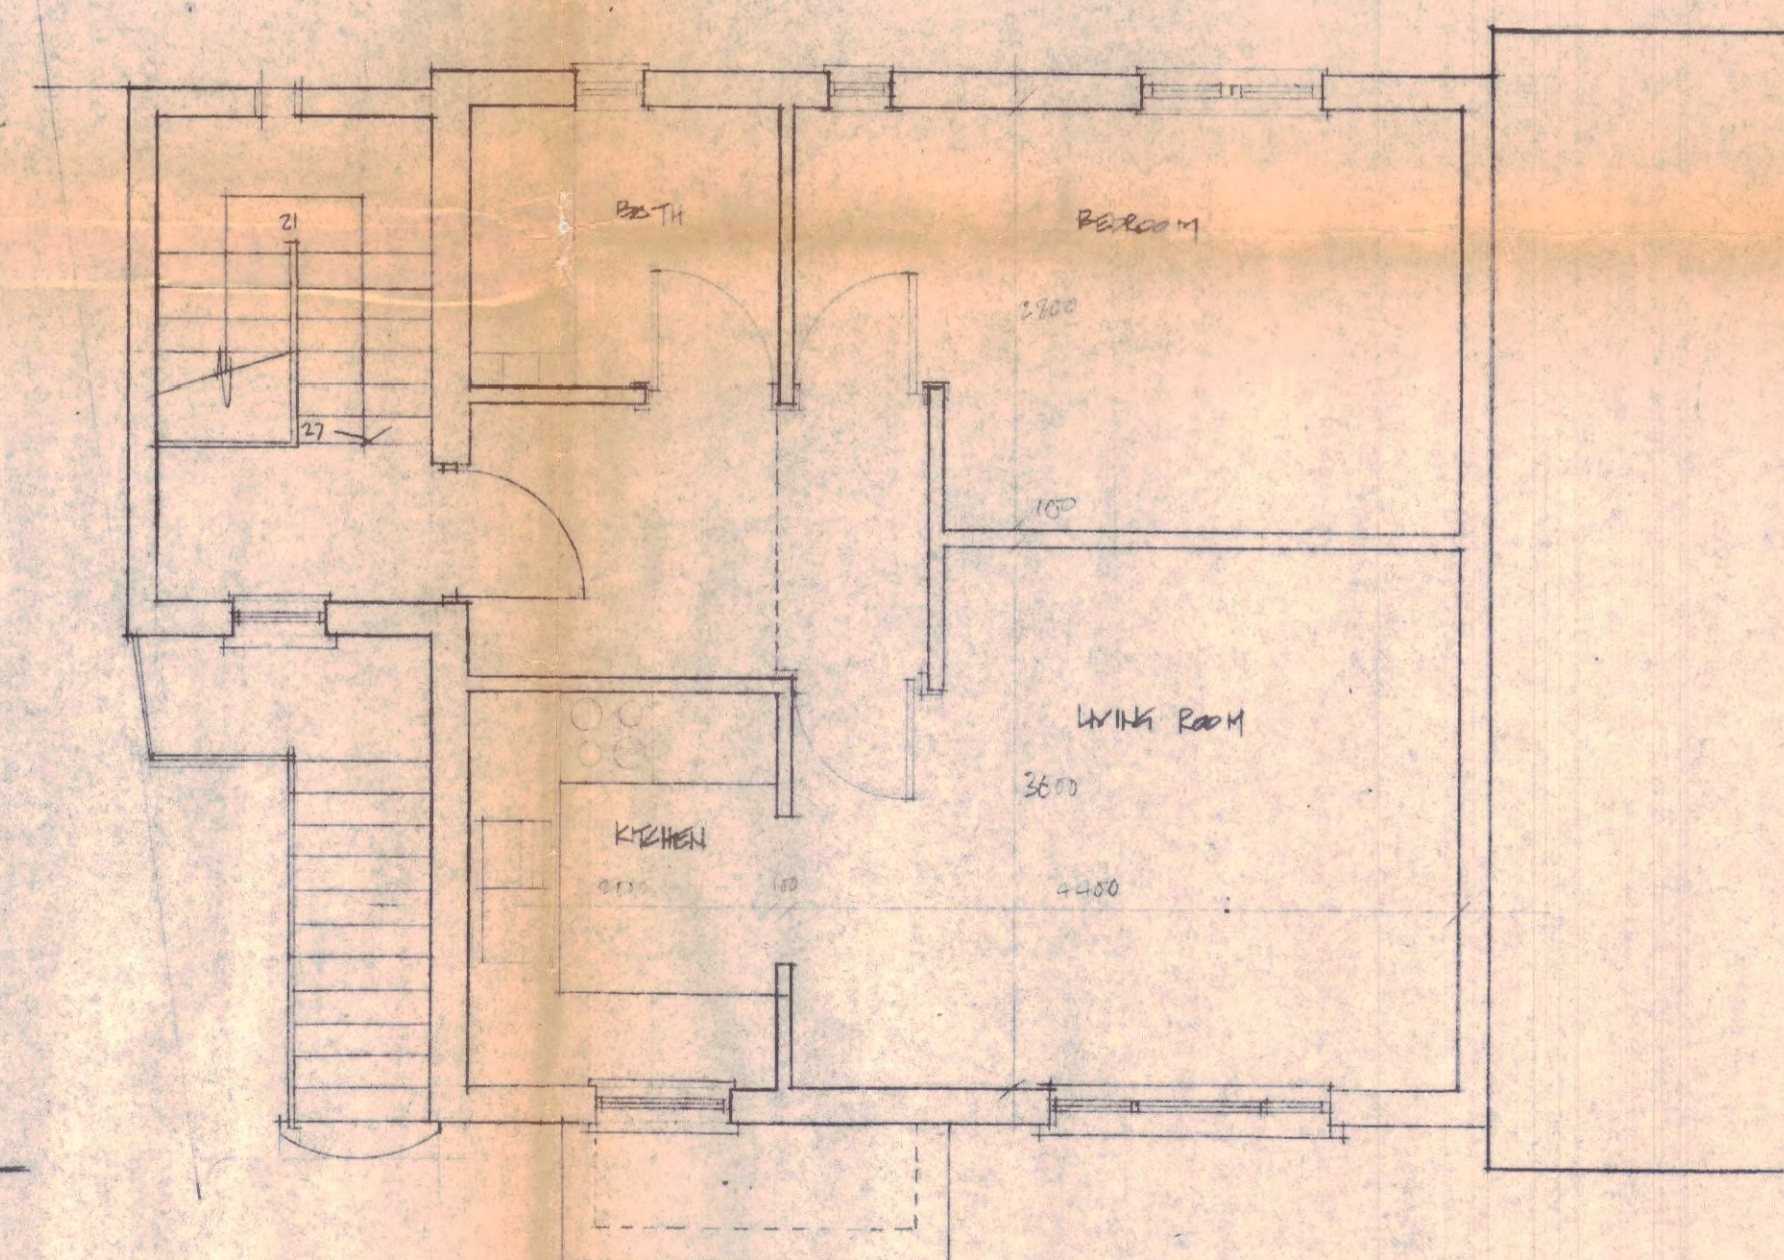

FLAT 1B 2P
SECOND FLOOR

JP 8802616.1
LONDON BOROUGH OF CAMDEN
PLANNING AND TRANSPORT
DEPARTMENT
27 OCT 1988
RECEIVED

STEPHEN GREENBERG ■ DEAN HAWKES
ARCHITECTS
PROJECT 27 GRANTON CRESCENT
CLIENT THE ST. PETERS HANING ASSOCIATION
DRAWING LOCATION PLAN + FLOOR PLANS
DATE 22 FEB 1988 SCALE 1:50 NO 5/101
27 BROWNLOW MEWS LONDON WC1N 2LA ■ 01 430 2604/5