



THE SITE

LOCATION Scale 1:1250

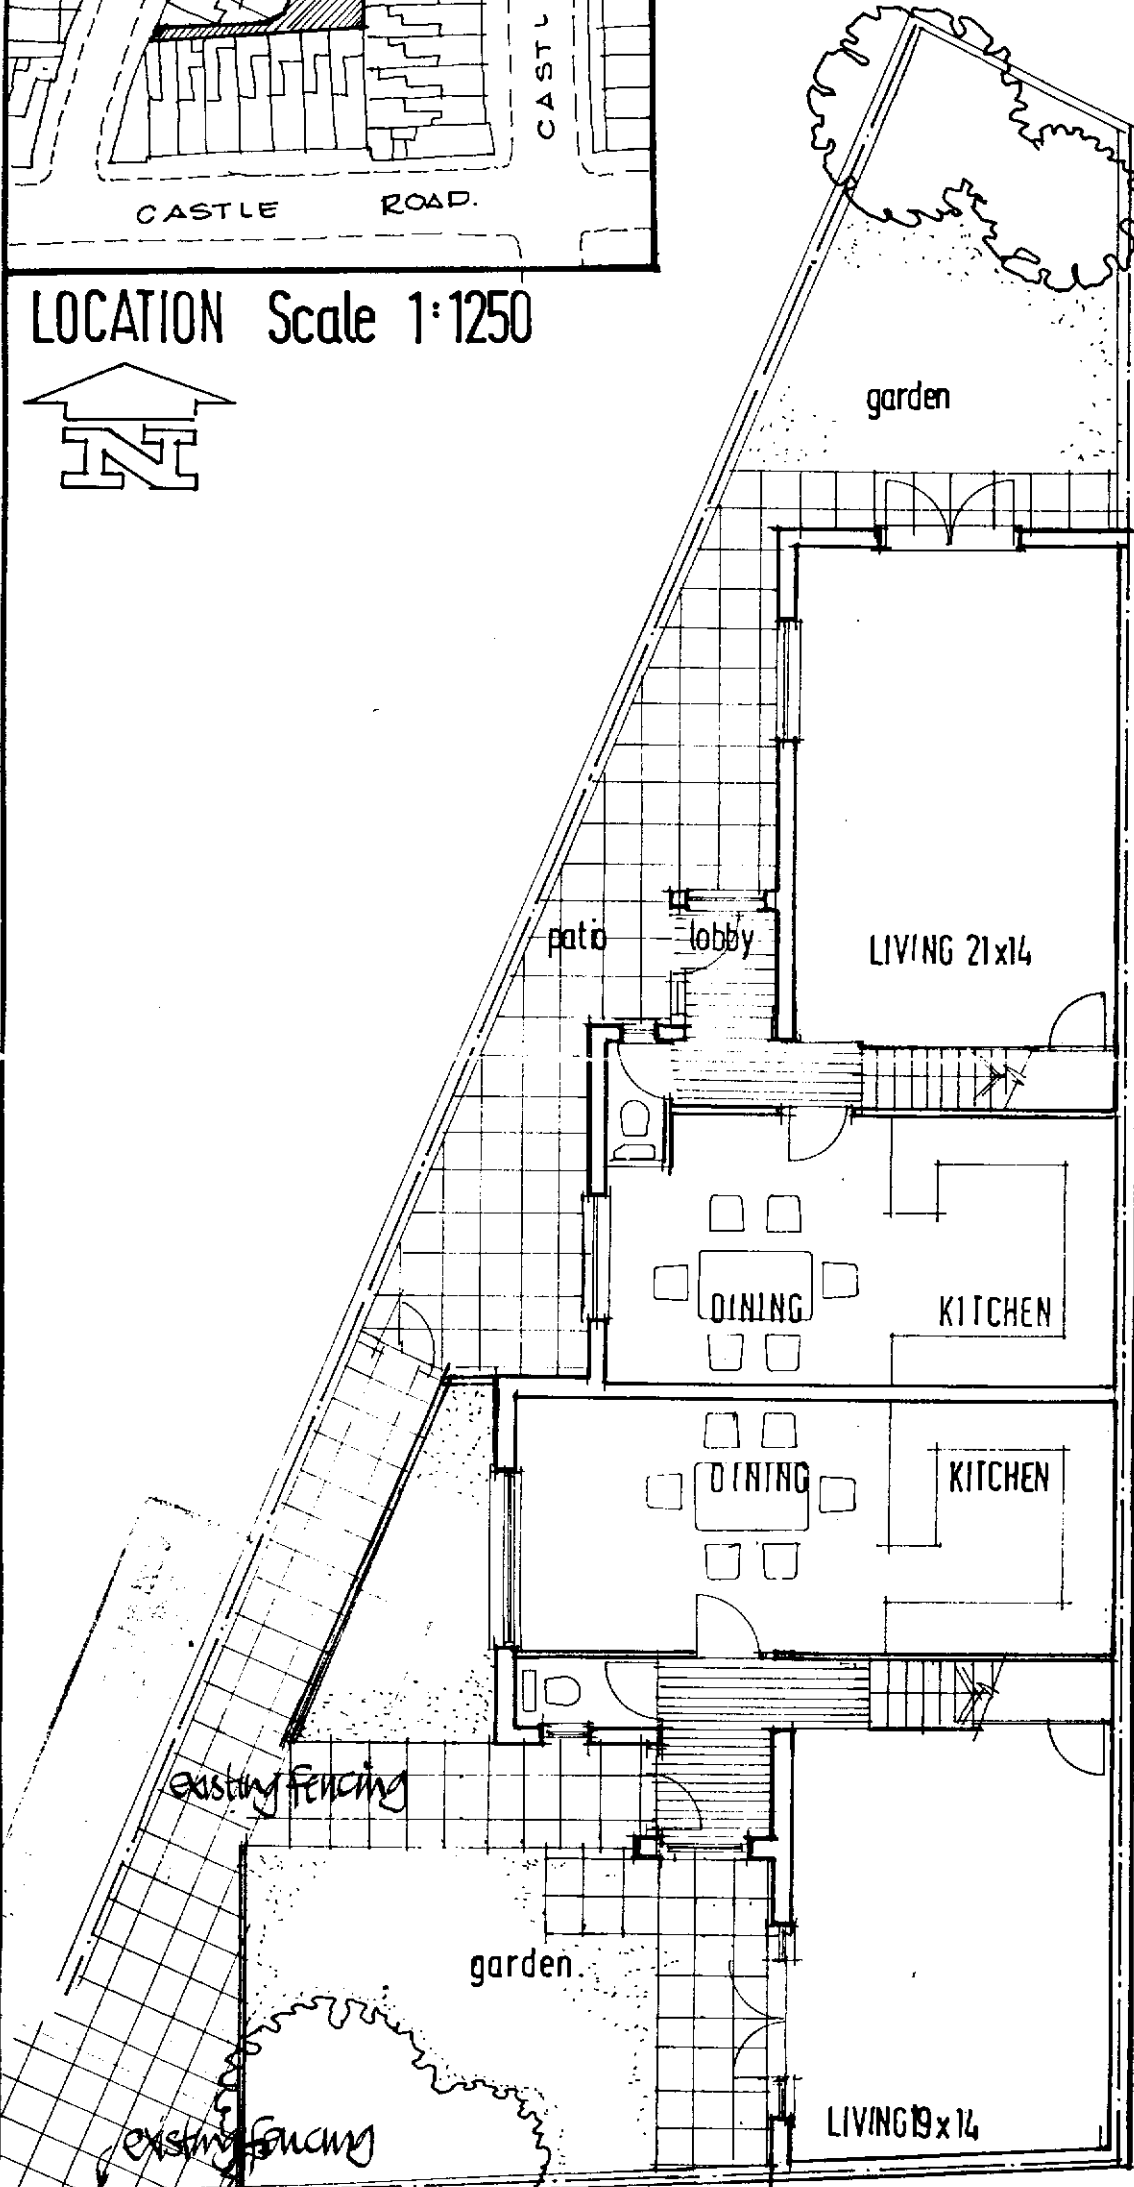

GROUND FLOOR PLAN

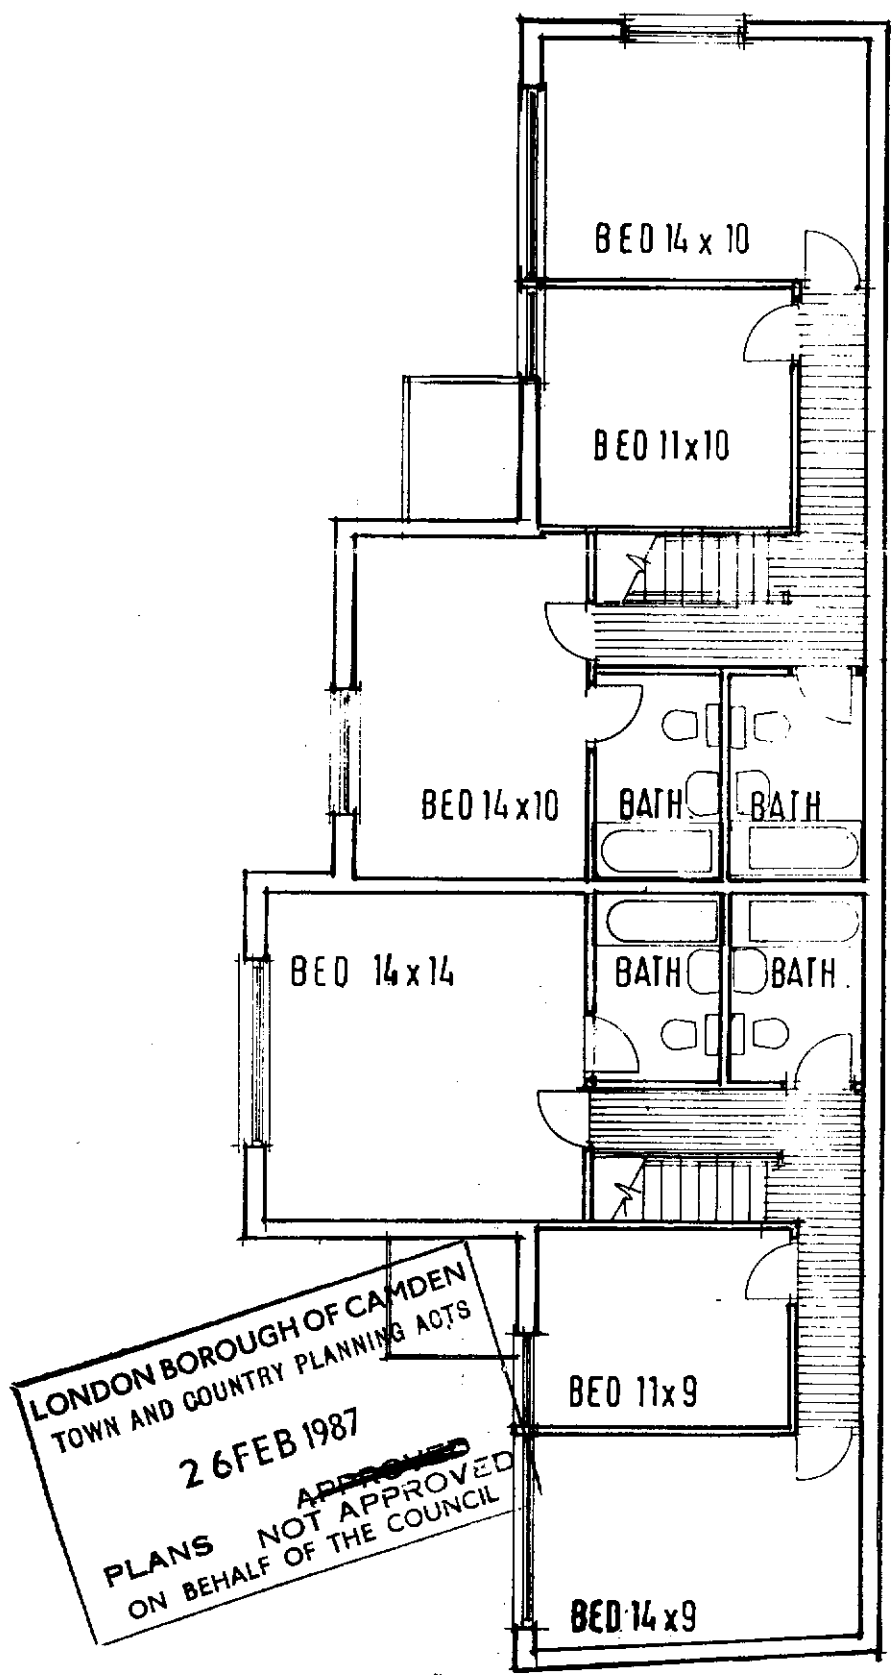

FIRST FLOOR PLAN

LONDON BOROUGH OF CAMDEN
TOWN AND COUNTRY PLANNING ACTS
26 FEB 1987
APPROVED
PLANS NOT APPROVED
ON BEHALF OF THE COUNCIL

TP 87 00017 2

SUBJECT			GRAFTON CRESCENT		
TITLE			Proposed development scheme 1.		
SCALE	1.100	DRAWN BY	REVISIONS		
DRWG. NO.	4159.1	DATE	Oct. 86		

GIBBON & ROGERS
CHARTERED SURVEYORS
32 GREAT JAMES STREET
LONDON WC1N 3HB
01 242 6951