

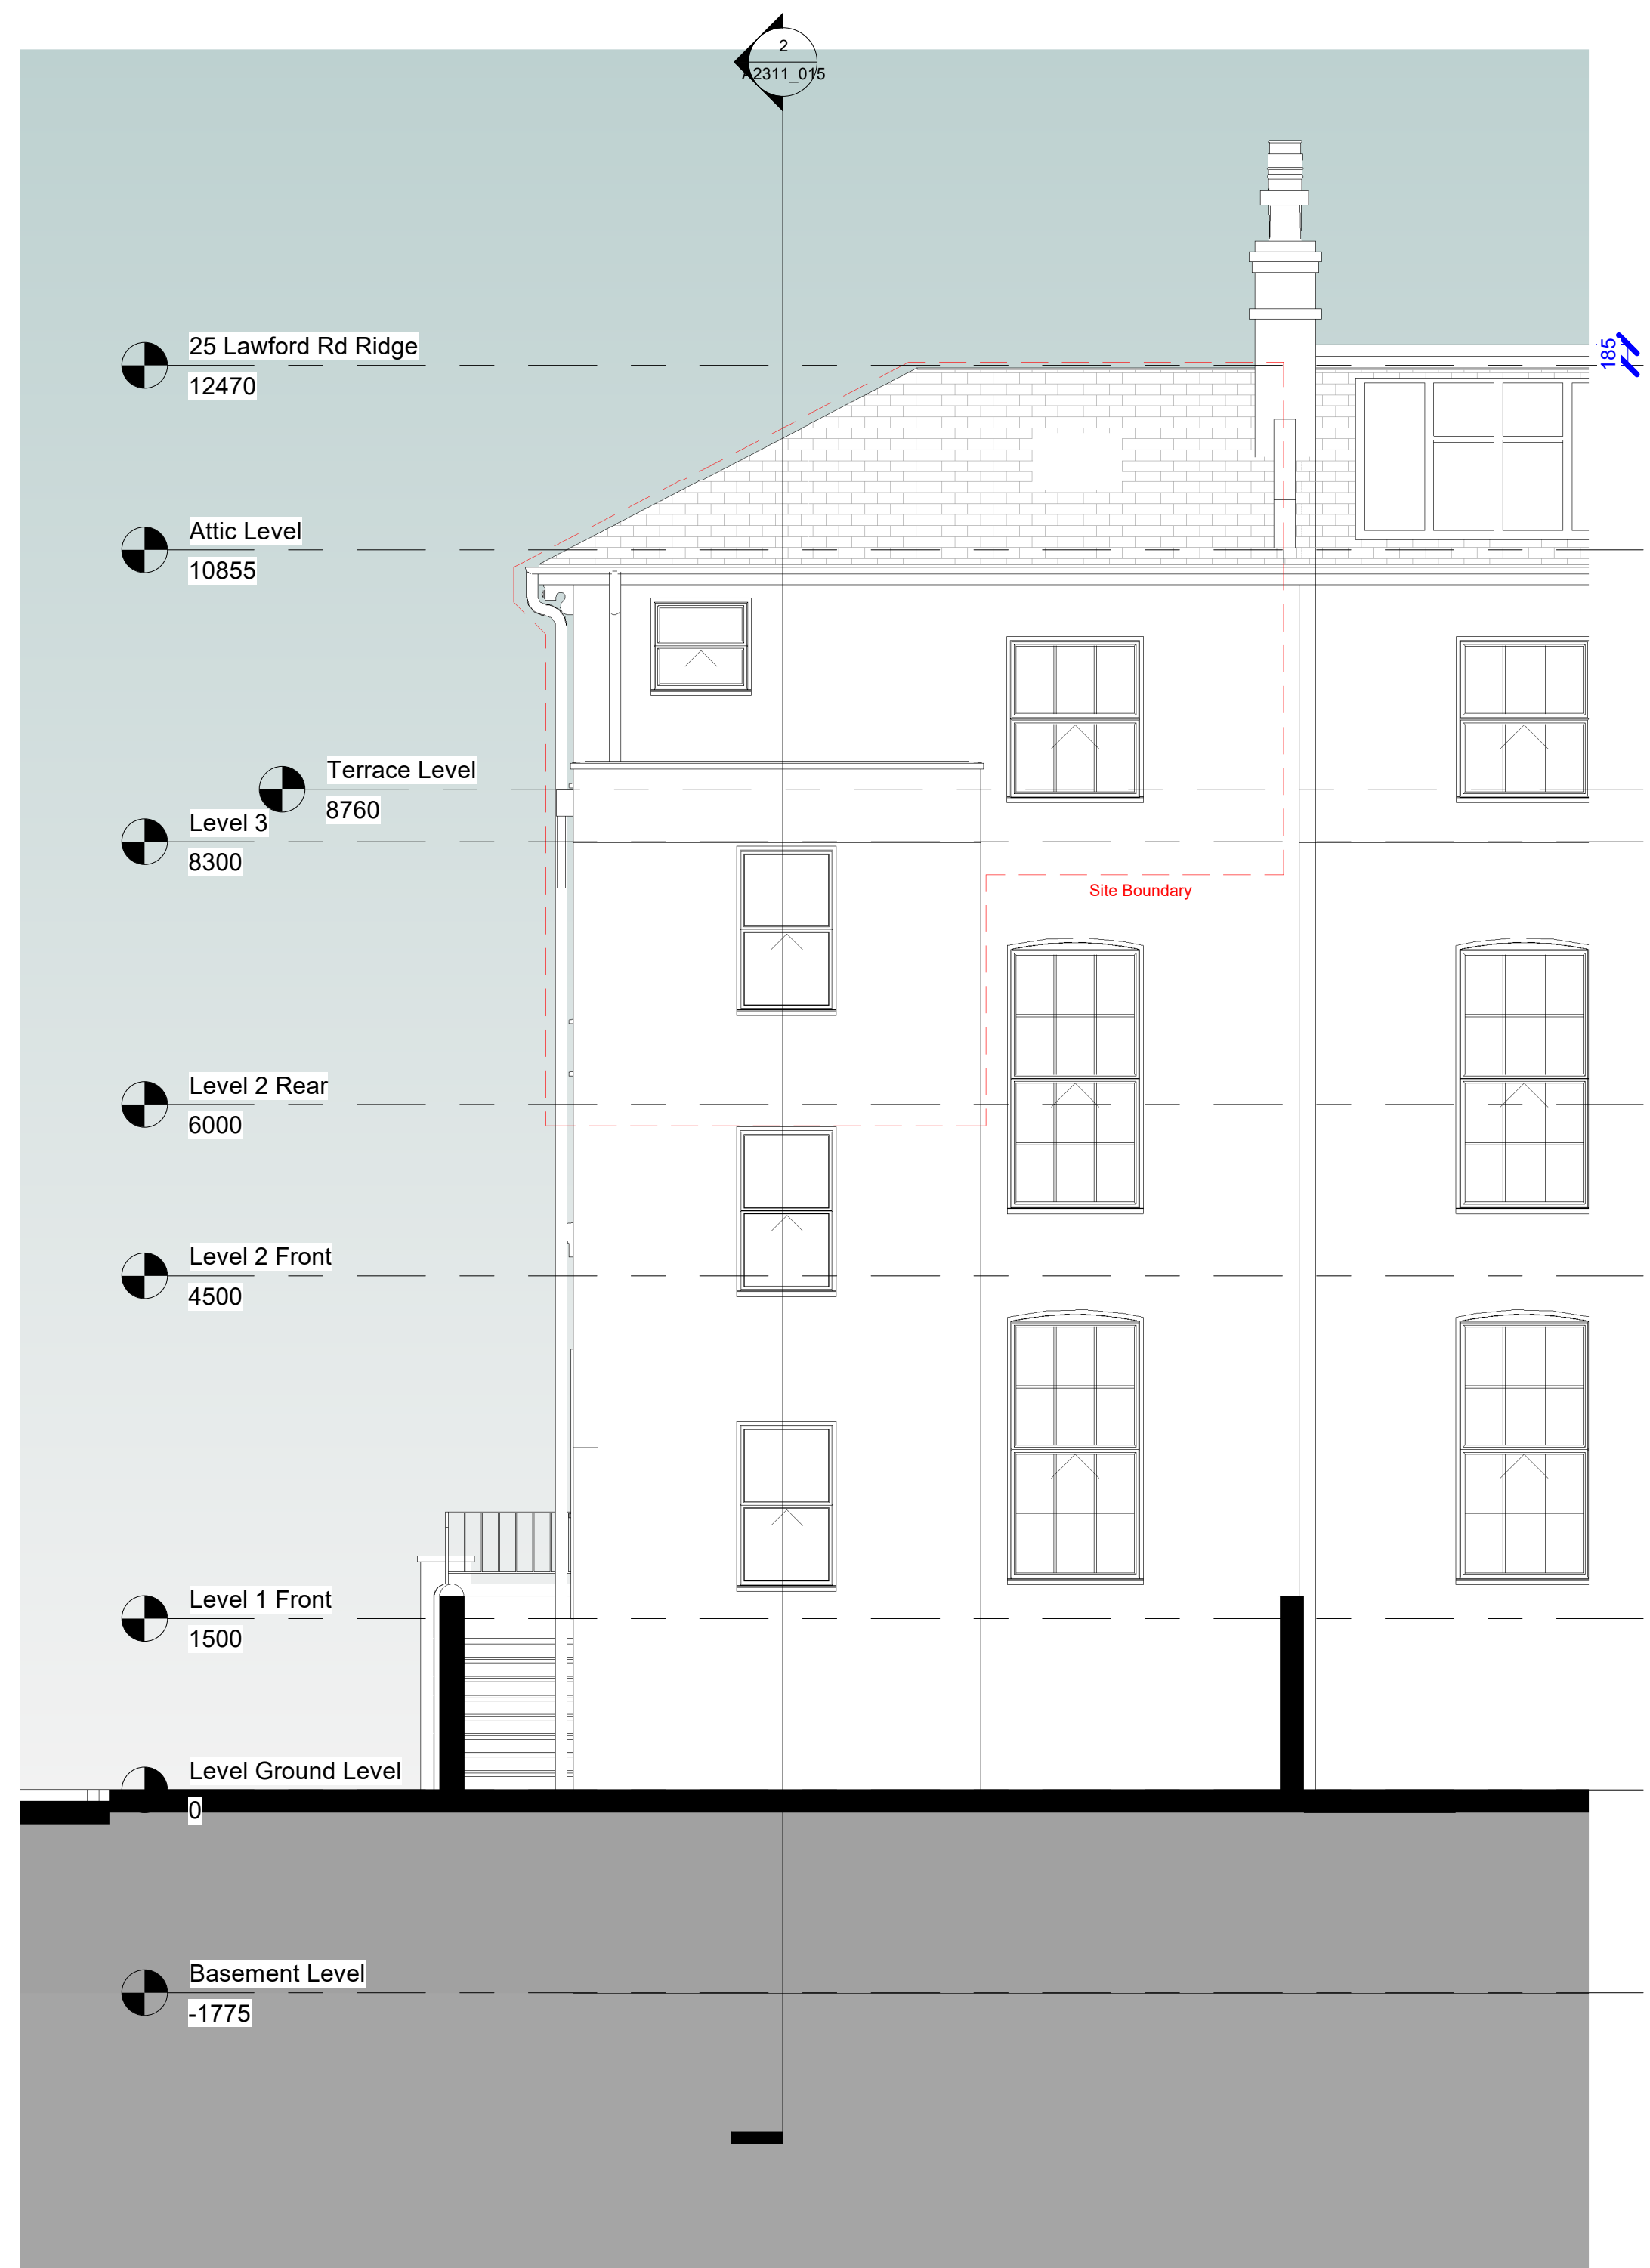


- general notes
1. © This drawing is copyright In Situ Architects and must not be copied in whole or part without prior consent.
 2. Do not scale from this drawing.
 3. Refer to drawing number.
 4. This drawing is to be read in conjunction with all other relevant architects and engineer's drawings.
 5. All dimensions to be checked on site prior to commencement of works and any discrepancies are to be checked with the architect immediately.
 6. Unless otherwise stated all dimensions are in mm.
 7. Not For Construction

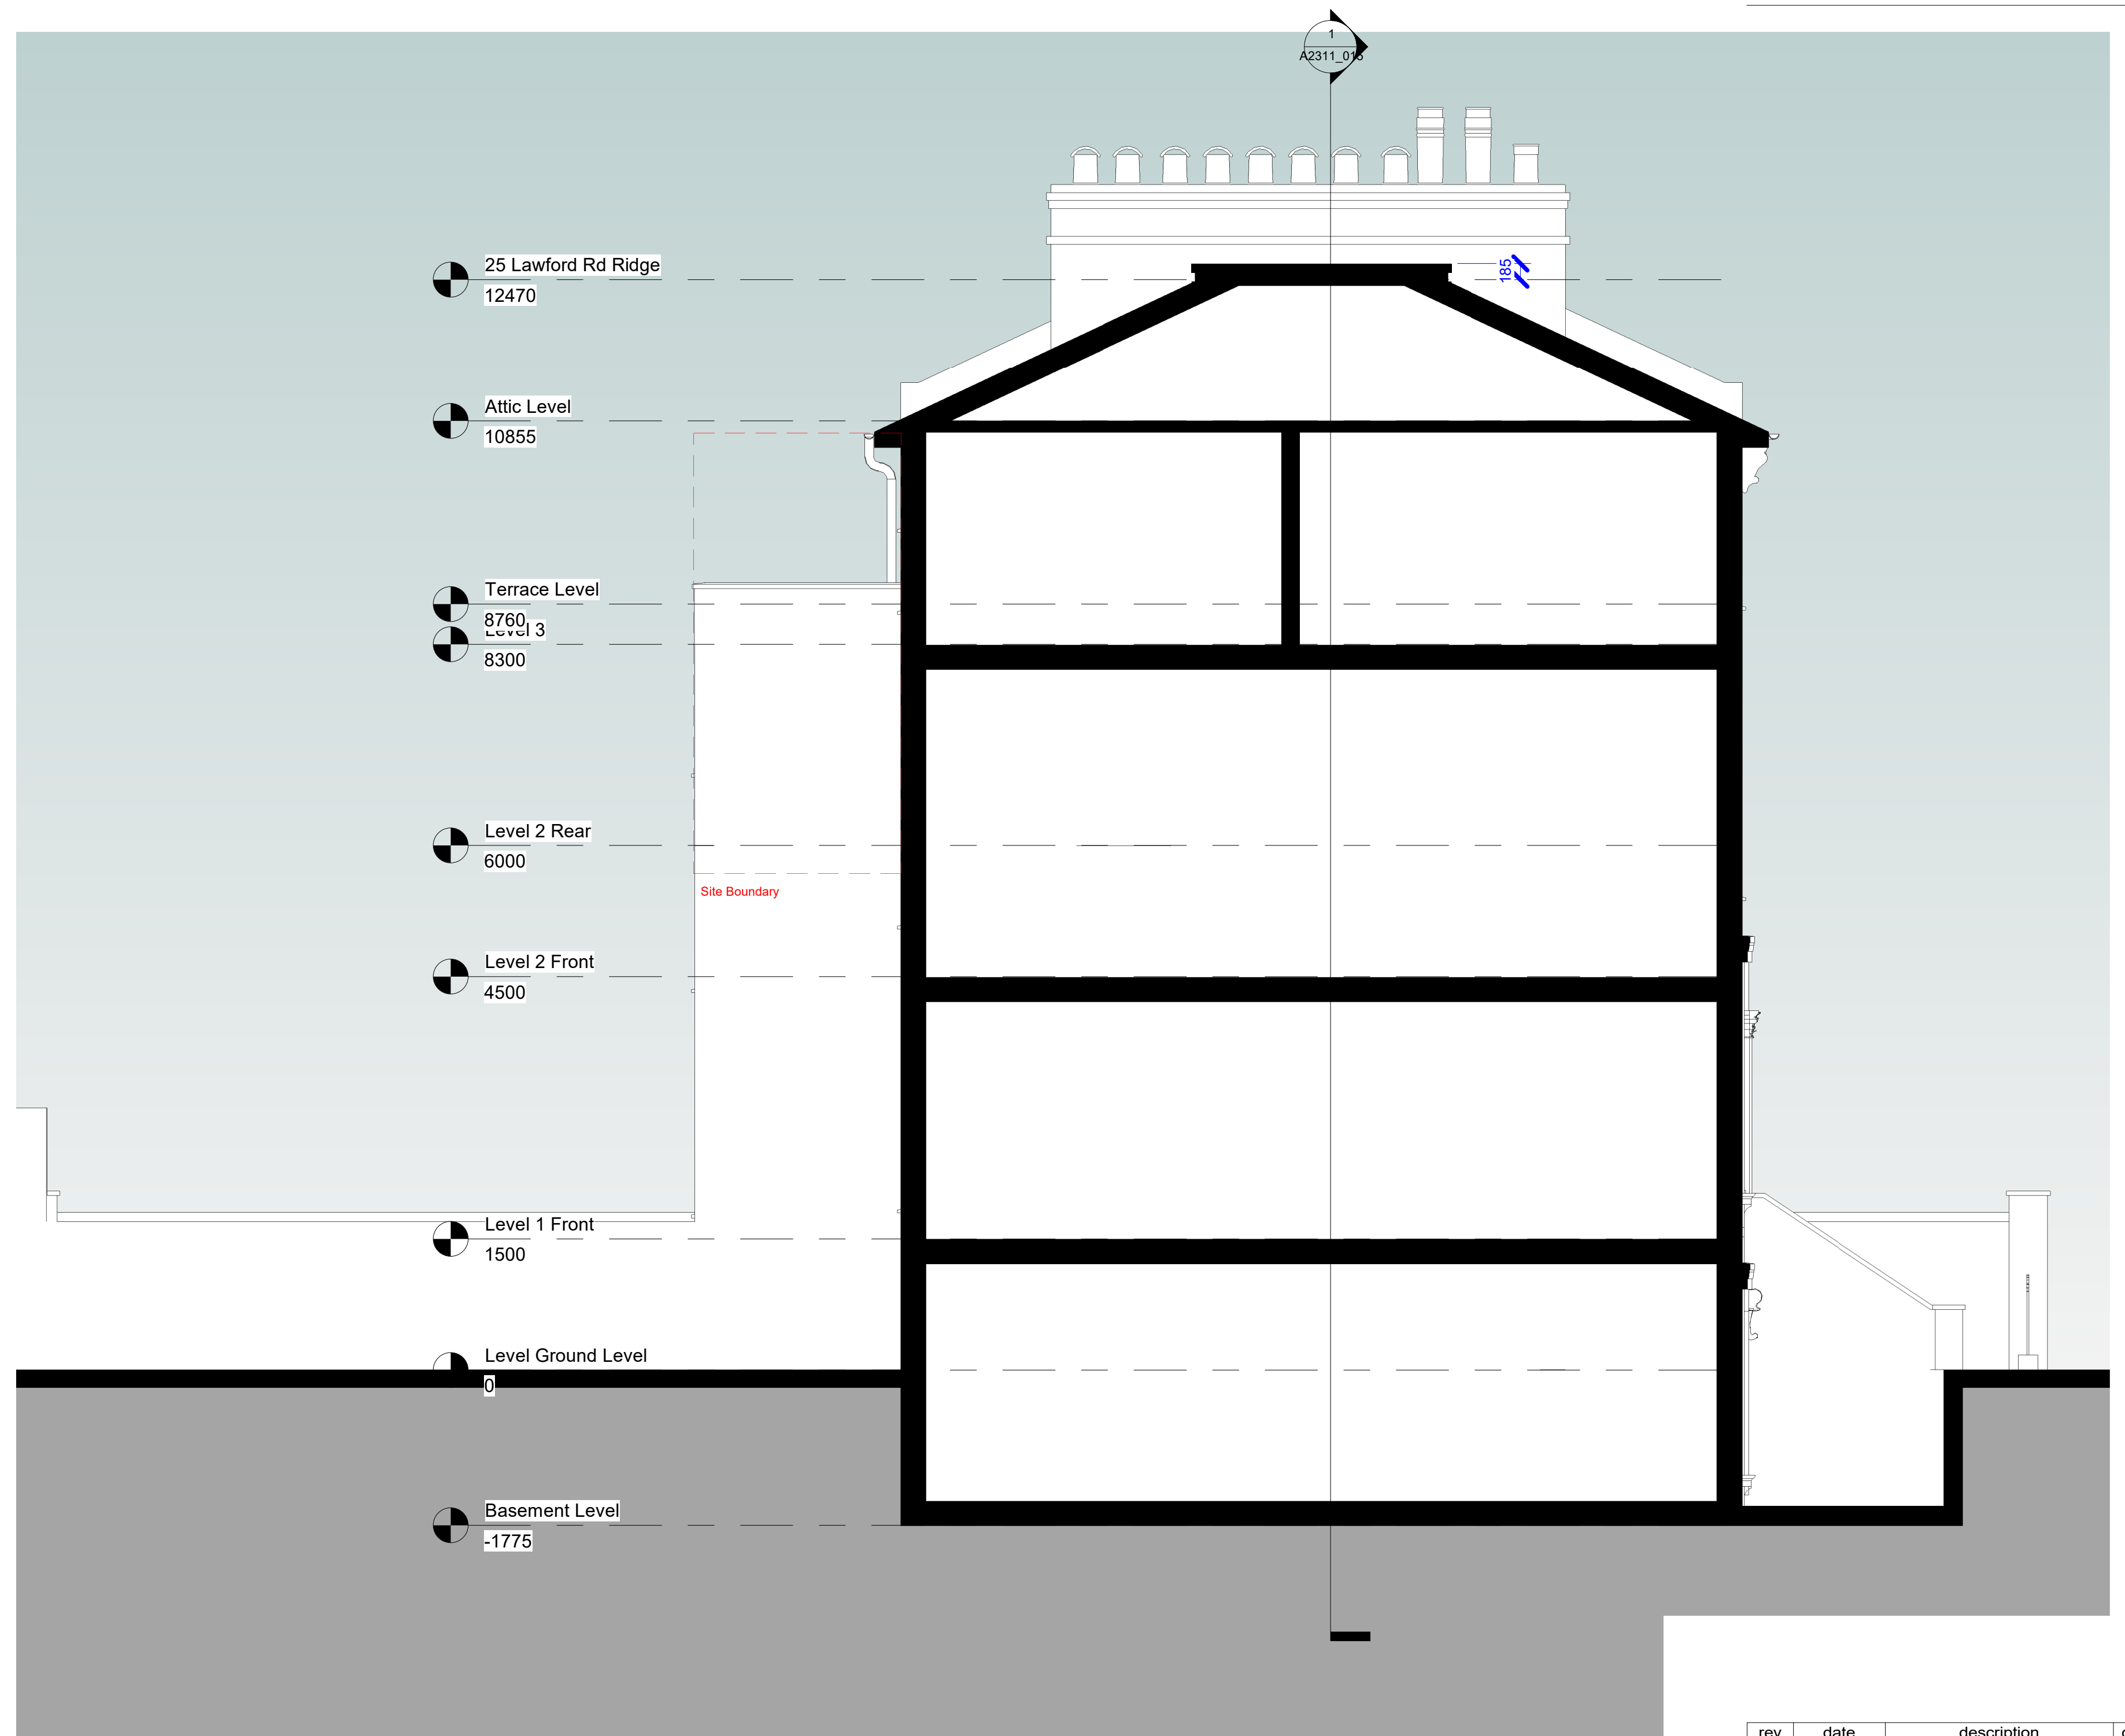

1 Existing North Elevation
1 : 50

 

2 Existing West Elevation
1 : 50

rev	date	description	dw
-----	------	-------------	----

client Alan Nicol

project **25 Lawford Rd**

status **Planning**

drawing title **Existing North/West Elevation**

drawing no **A2311_011**

project no - originator - volume - level - type - role - number

scale 1 : 50 date 09/11/23 drawn SK

original A1 revision checked Checker

IN SITU
address 39 Eric Street, London, E3 4TG
telephone +44 (0)777 276 0270
email simon.insitu@gmail.com
website www.insitulondon.com

