

**KEY - Demolition**

- retained
- demolished
- Boundary application site

0 5 10m 15m  
metres



London 16 Lambton Place Notting Hill  
London W11 2SH T +44 (0)20 7229 3125

Oxford Chandos Yard 83 Bicester Road  
Long Crendon HP18 9EE T +44 (0)1844 203310

W www.wolffarchitects.co.uk E info@wolffarchitects.co.uk

This drawing is protected under Copyright and at no time should any portion be reproduced or copied without the permission of the Architect (Design Copyright Act 1968). It must not be used for purposes other than that for which it is provided. It is supplied without liability for any errors or omissions. All dimensions to be checked on site.

Rev.	Description	Date	Rev.	Description	Date	Rev.	Description	Date
0	First issue.	09.02.24						
A	Revised issue.	14.03.24						

Project Title  
**14 Templewood Avenue, NW3**

Drawing Title  
**Demolition Site Plan**

Status <b>Planning</b>	Drawn by ID	Checked by EW	Scale 1:125 @ A1	Project No. 2320 - PL	Work Stage - 100 -	Dwg. No. A	Rev. A
---------------------------	----------------	------------------	---------------------	--------------------------	-----------------------	---------------	-----------



**WOLFF ARCHITECTS**



London 16 Lambton Place Notting Hill  
London W11 2SH  
T +44 (0)20 7229 3125


Oxford Chandos Yard 83 Bicester Road  
Long Crendon HP18 9EE  
T +44 (0)1844 203310

W www.wolffarchitects.co.uk  
E info@wolffarchitects.co.uk

This drawing is protected under Copyright and at no time should any portion be reproduced or copied without the permission of the Architect (Design Copyright Act 1968). It must not be used for purposes other than that for which it is provided. It is supplied without liability for any errors or omissions. All dimensions to be checked on site.

**KEY - Demolition**

-  retained
-  demolished

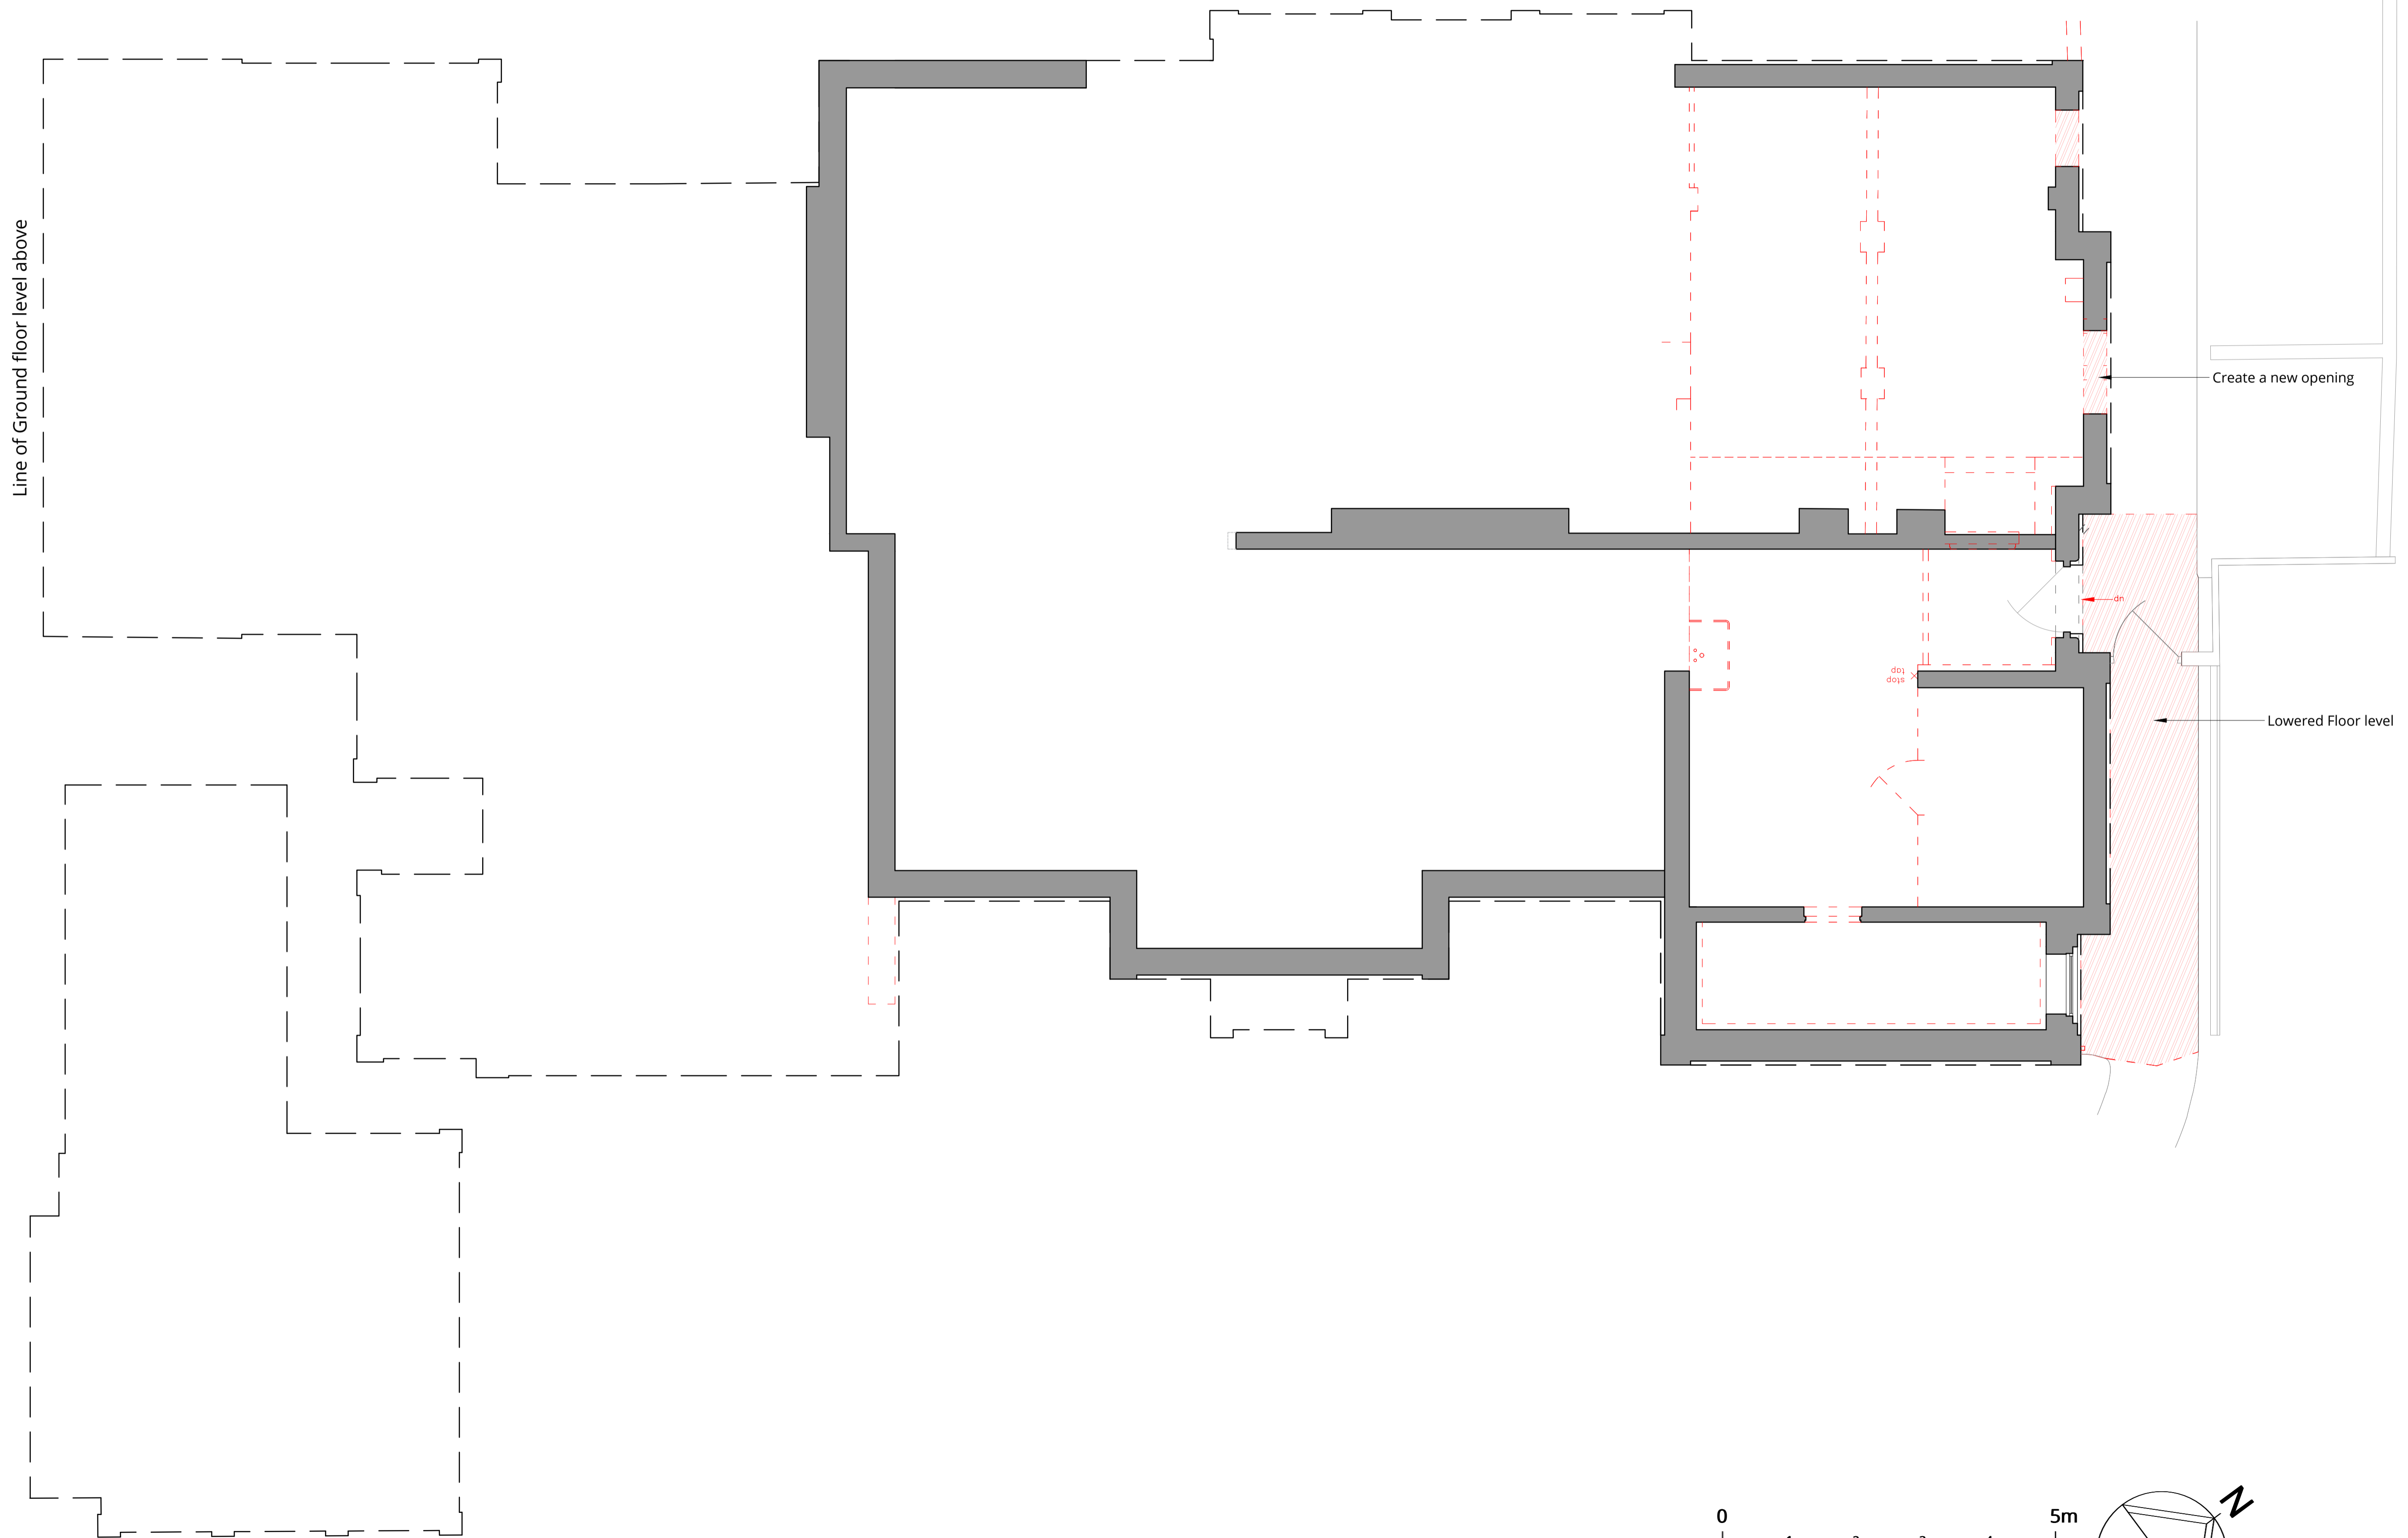



Rev.	Description	Date
A	Revised issue.	14.03.24
0	First issue.	09.02.24




Project Title  
**14 Templewood Avenue, NW3**

Drawing Title  
**Demolition Basement Floor Plan**

Status  
**Planning**

Drawn by ID	Checked by EW	Scale 1:50 @ A1
Project No. 2320	Work Stage PL	Dwg. No. Rev. 110 - A

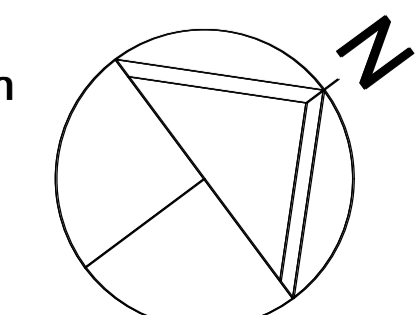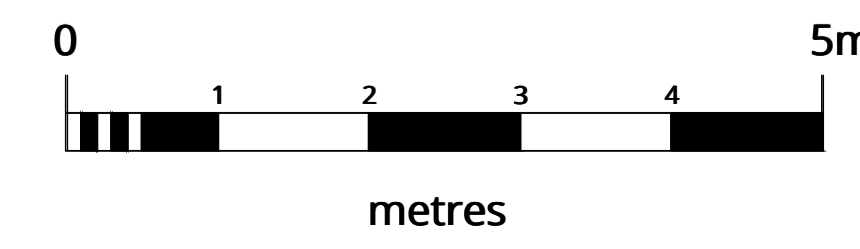

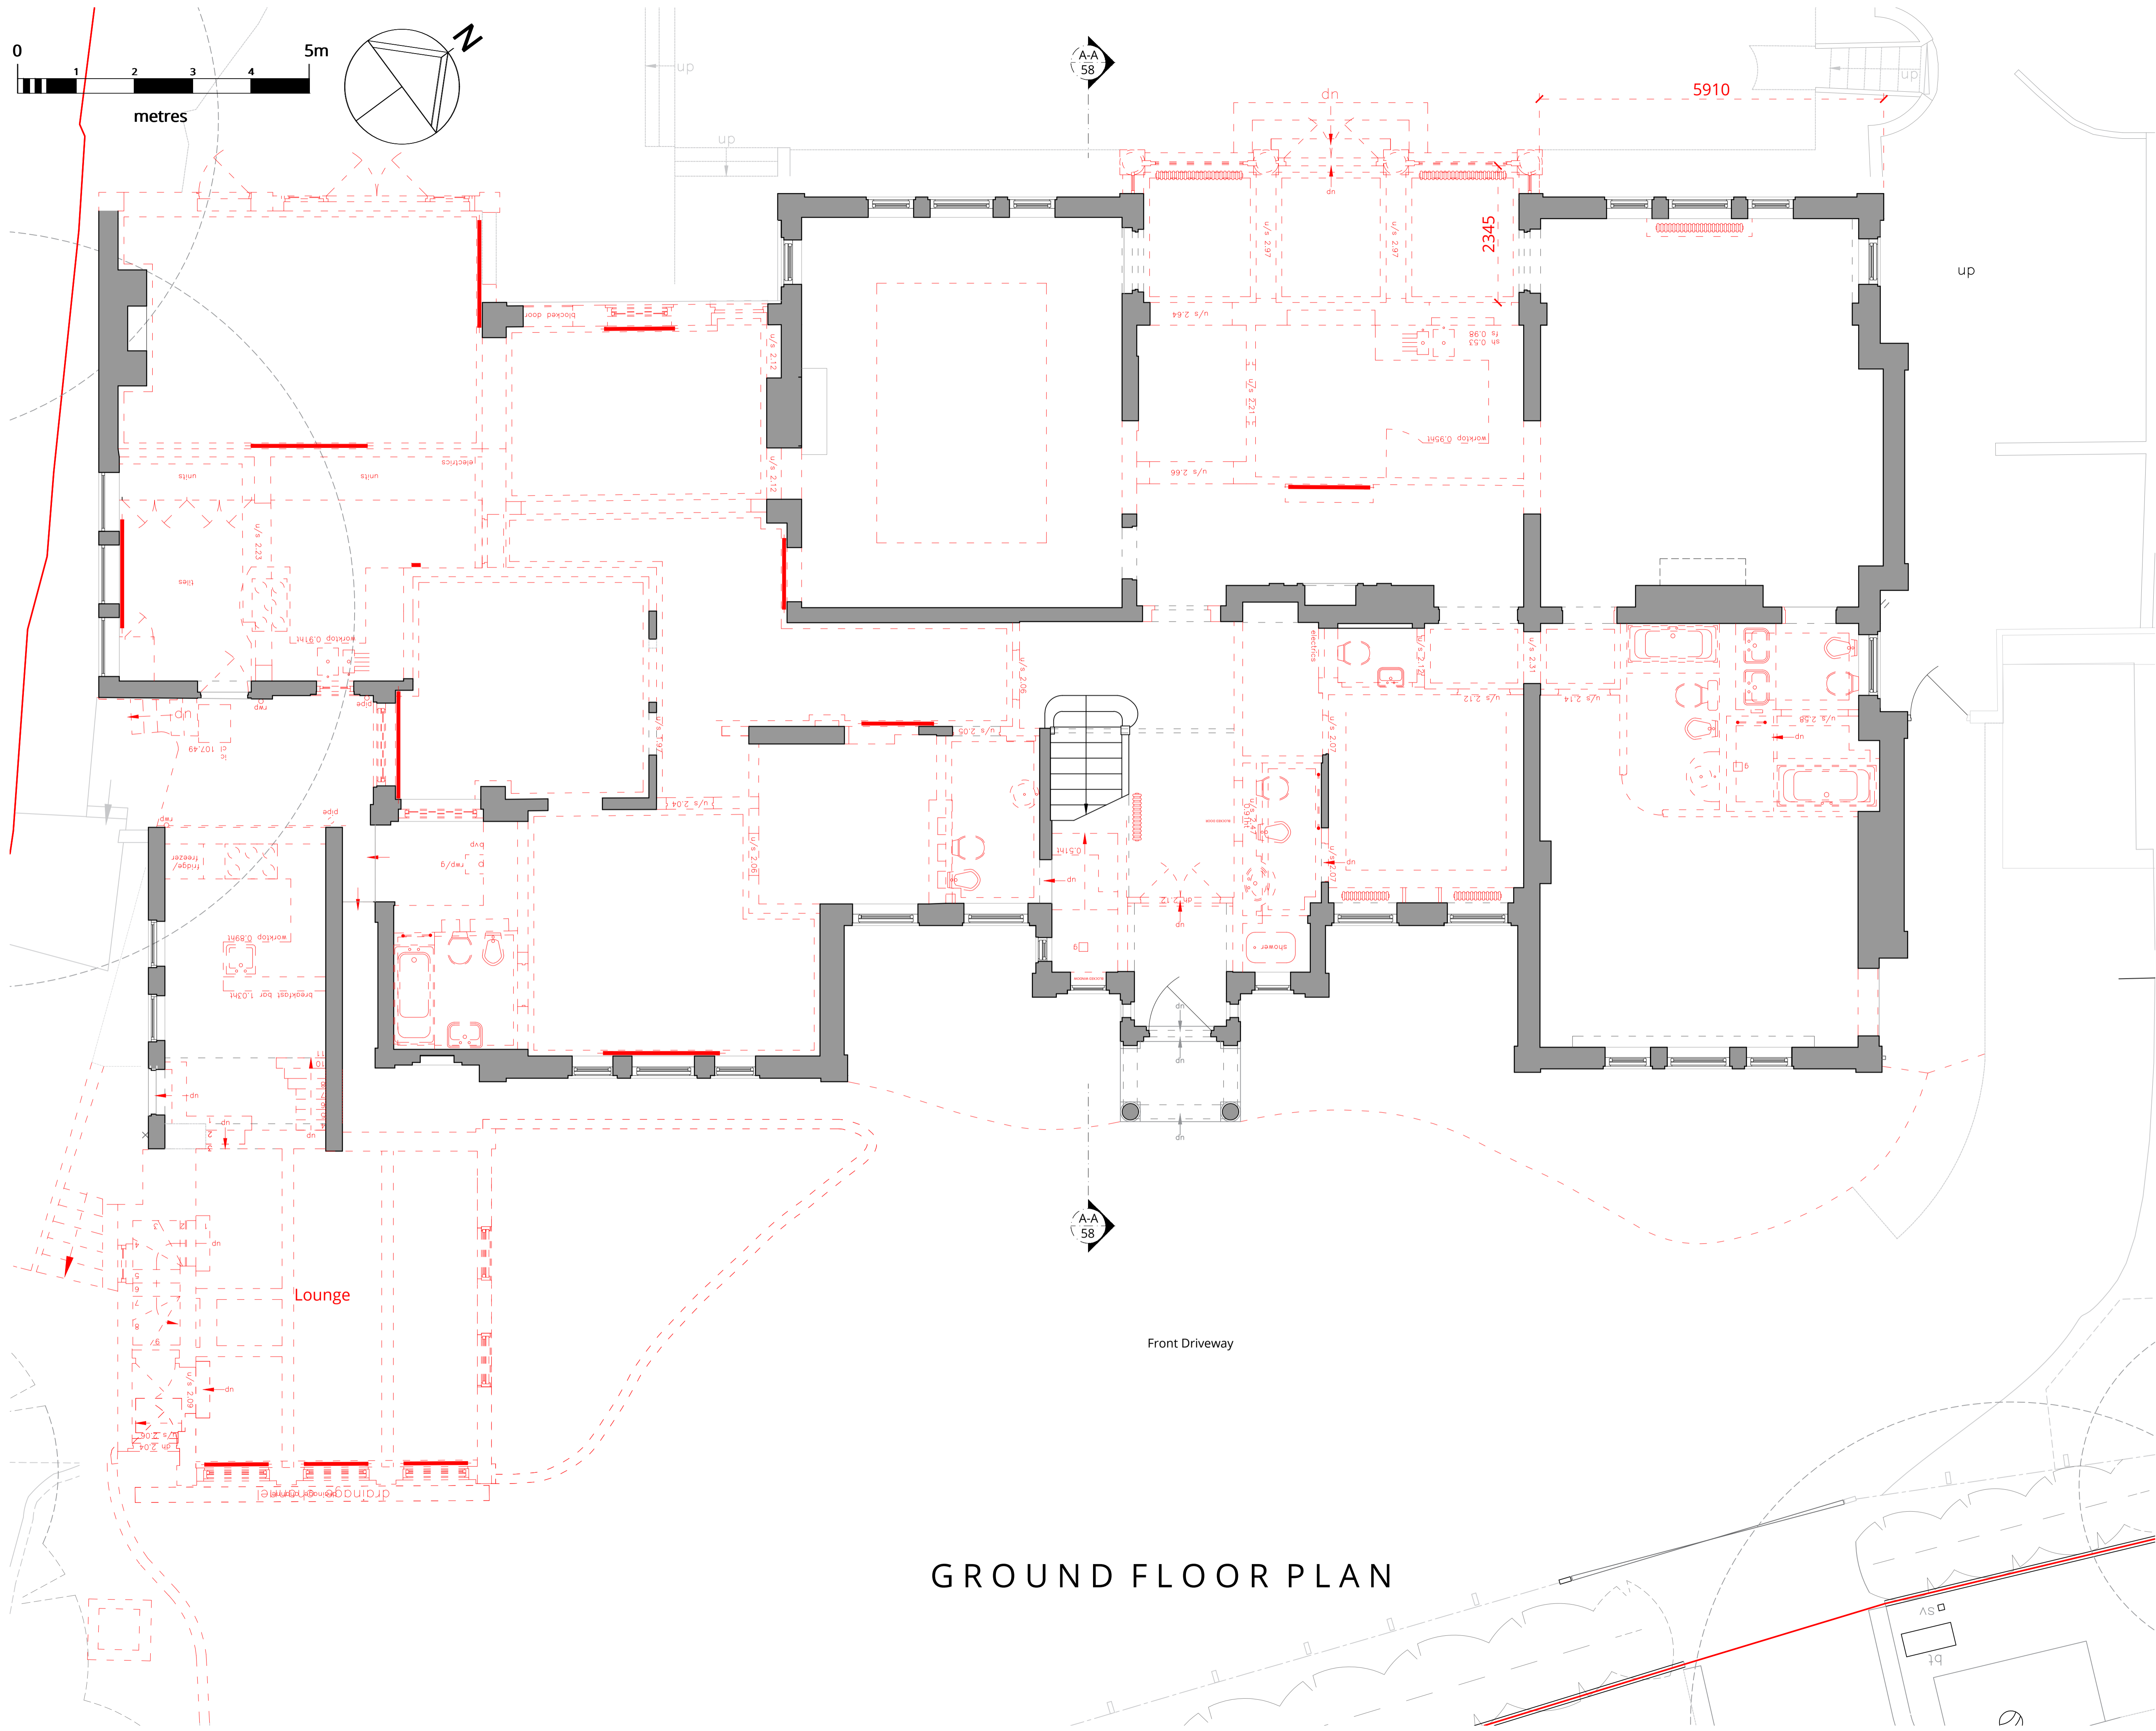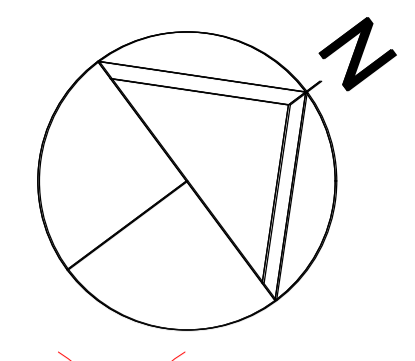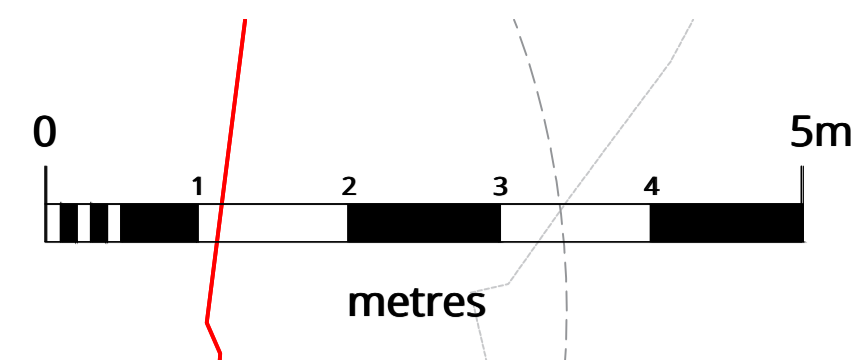

**WOLFF ARCHITECTS**

London 16 Lambton Place Notting Hill  
London W11 2SH  
T +44 (0)20 7229 3125

Oxford Chandos Yard 83 Bicester Road  
Long Crendon HP18 9EE  
T +44 (0)1844 203310

W www.wolffarchitects.co.uk  
E info@wolffarchitects.co.uk

This drawing is protected under Copyright and at no time should any portion be reproduced or copied without the permission of the Architect (Design Copyright Act 1968). It must not be used for purposes other than that for which it is provided. It is supplied without liability for any errors or omissions. All dimensions to be checked on site.

**KEY - Demolition**

- retained
- demolished

Rev.	Description	Date
A	Revised issue.	14.03.24
0	First issue.	09.02.24


Project Title  
**14 Templewood Avenue**

Drawing Title  
**Demolition Ground Floor Plan**

Status  
**Planning**

Drawn by	Checked by	Scale	
ID	EW	1:50 @ A1	
Project No.	Work Stage	Dwg. No.	Rev.
2320	PL	111	A

# GROUND FLOOR PLAN

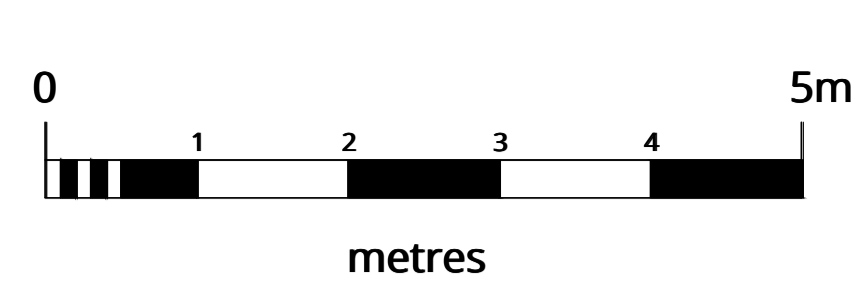


**WOLFF ARCHITECTS**

London 16 Lambton Place Notting Hill  
London W11 2SH  
T +44 (0)20 7229 3125

Oxford Chandos Yard 83 Bicester Road  
Long Crendon HP18 9EE  
T +44 (0)1844 203310

W www.wolffarchitects.co.uk  
E info@wolffarchitects.co.uk

This drawing is protected under Copyright and at no time should any portion be reproduced or copied without the permission of the Architect (Design Copyright Act 1968). It must not be used for purposes other than that for which it is provided. It is supplied without liability for any errors or omissions. All dimensions to be checked on site.

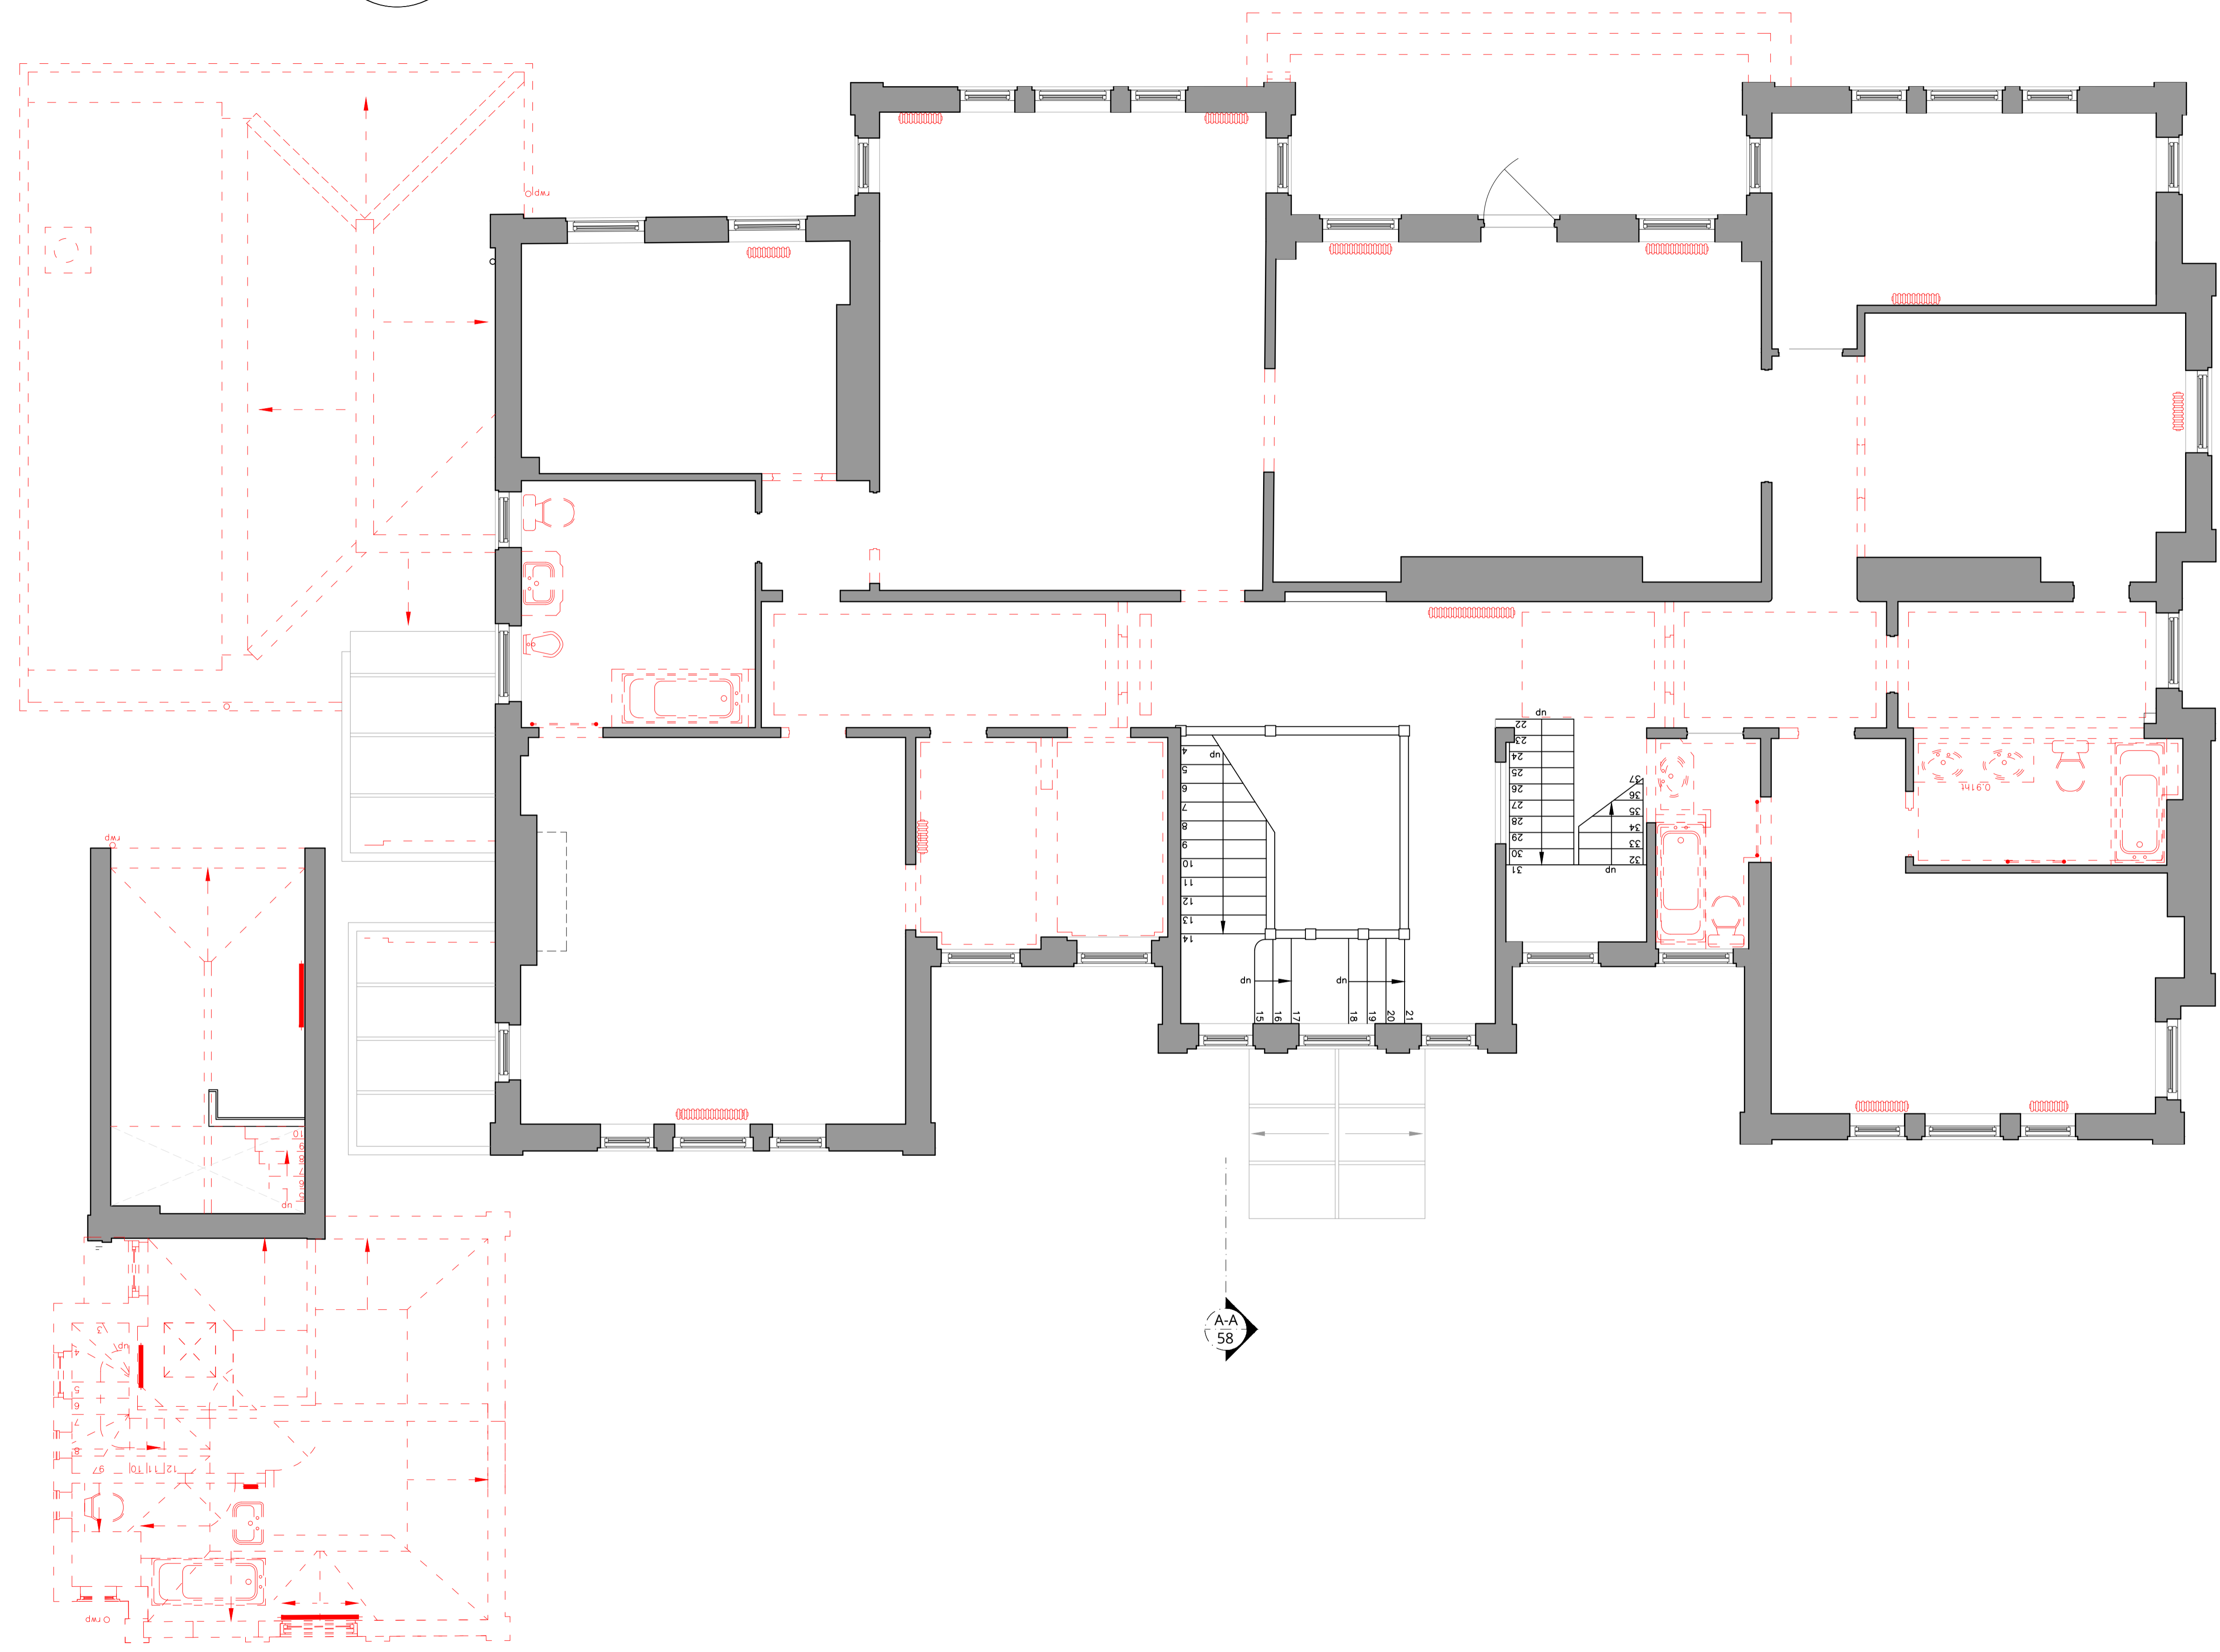

**KEY - Demolition**  
 retained  
 demolished

Rev.	Description	Date
A	Revised issue.	14.03.24
0	First issue.	09.02.24



Project Title  
**14 Templewood Avenue, NW3**

Drawing Title  
**Demolition First Floor Plan**

Status  
**Planning**

Drawn by	Checked by	Scale
ID	EW	1:50 @ A1
Project No.	Work Stage	Dwg. No.
2320	PL	112

**FIRST FLOOR PLAN**

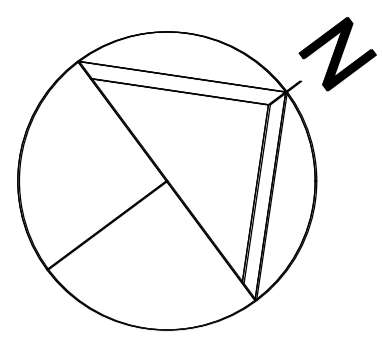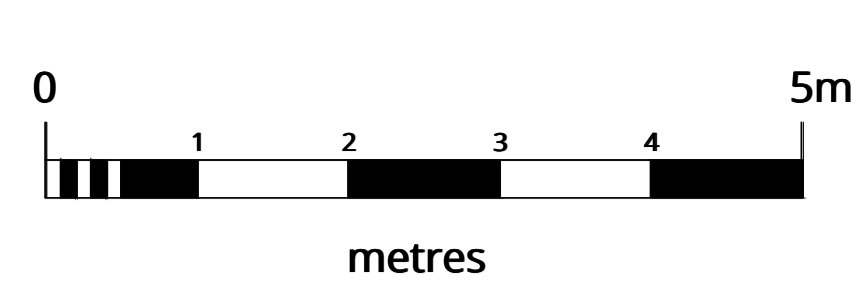

**WOLFF ARCHITECTS**


London 16 Lambton Place Notting Hill  
London W11 2SH  
T +44 (0)20 7229 3125

Oxford Chandos Yard 83 Bicester Road  
Long Crendon HP18 9EE  
T +44 (0)1844 203310

W www.wolffarchitects.co.uk  
E info@wolffarchitects.co.uk

This drawing is protected under Copyright and at no time should any portion be reproduced or copied without the permission of the Architect (Design Copyright Act 1968). It must not be used for purposes other than that for which it is provided. It is supplied without liability for any errors or omissions. All dimensions to be checked on site.

**KEY - Demolition**  
 retained  
 demolished

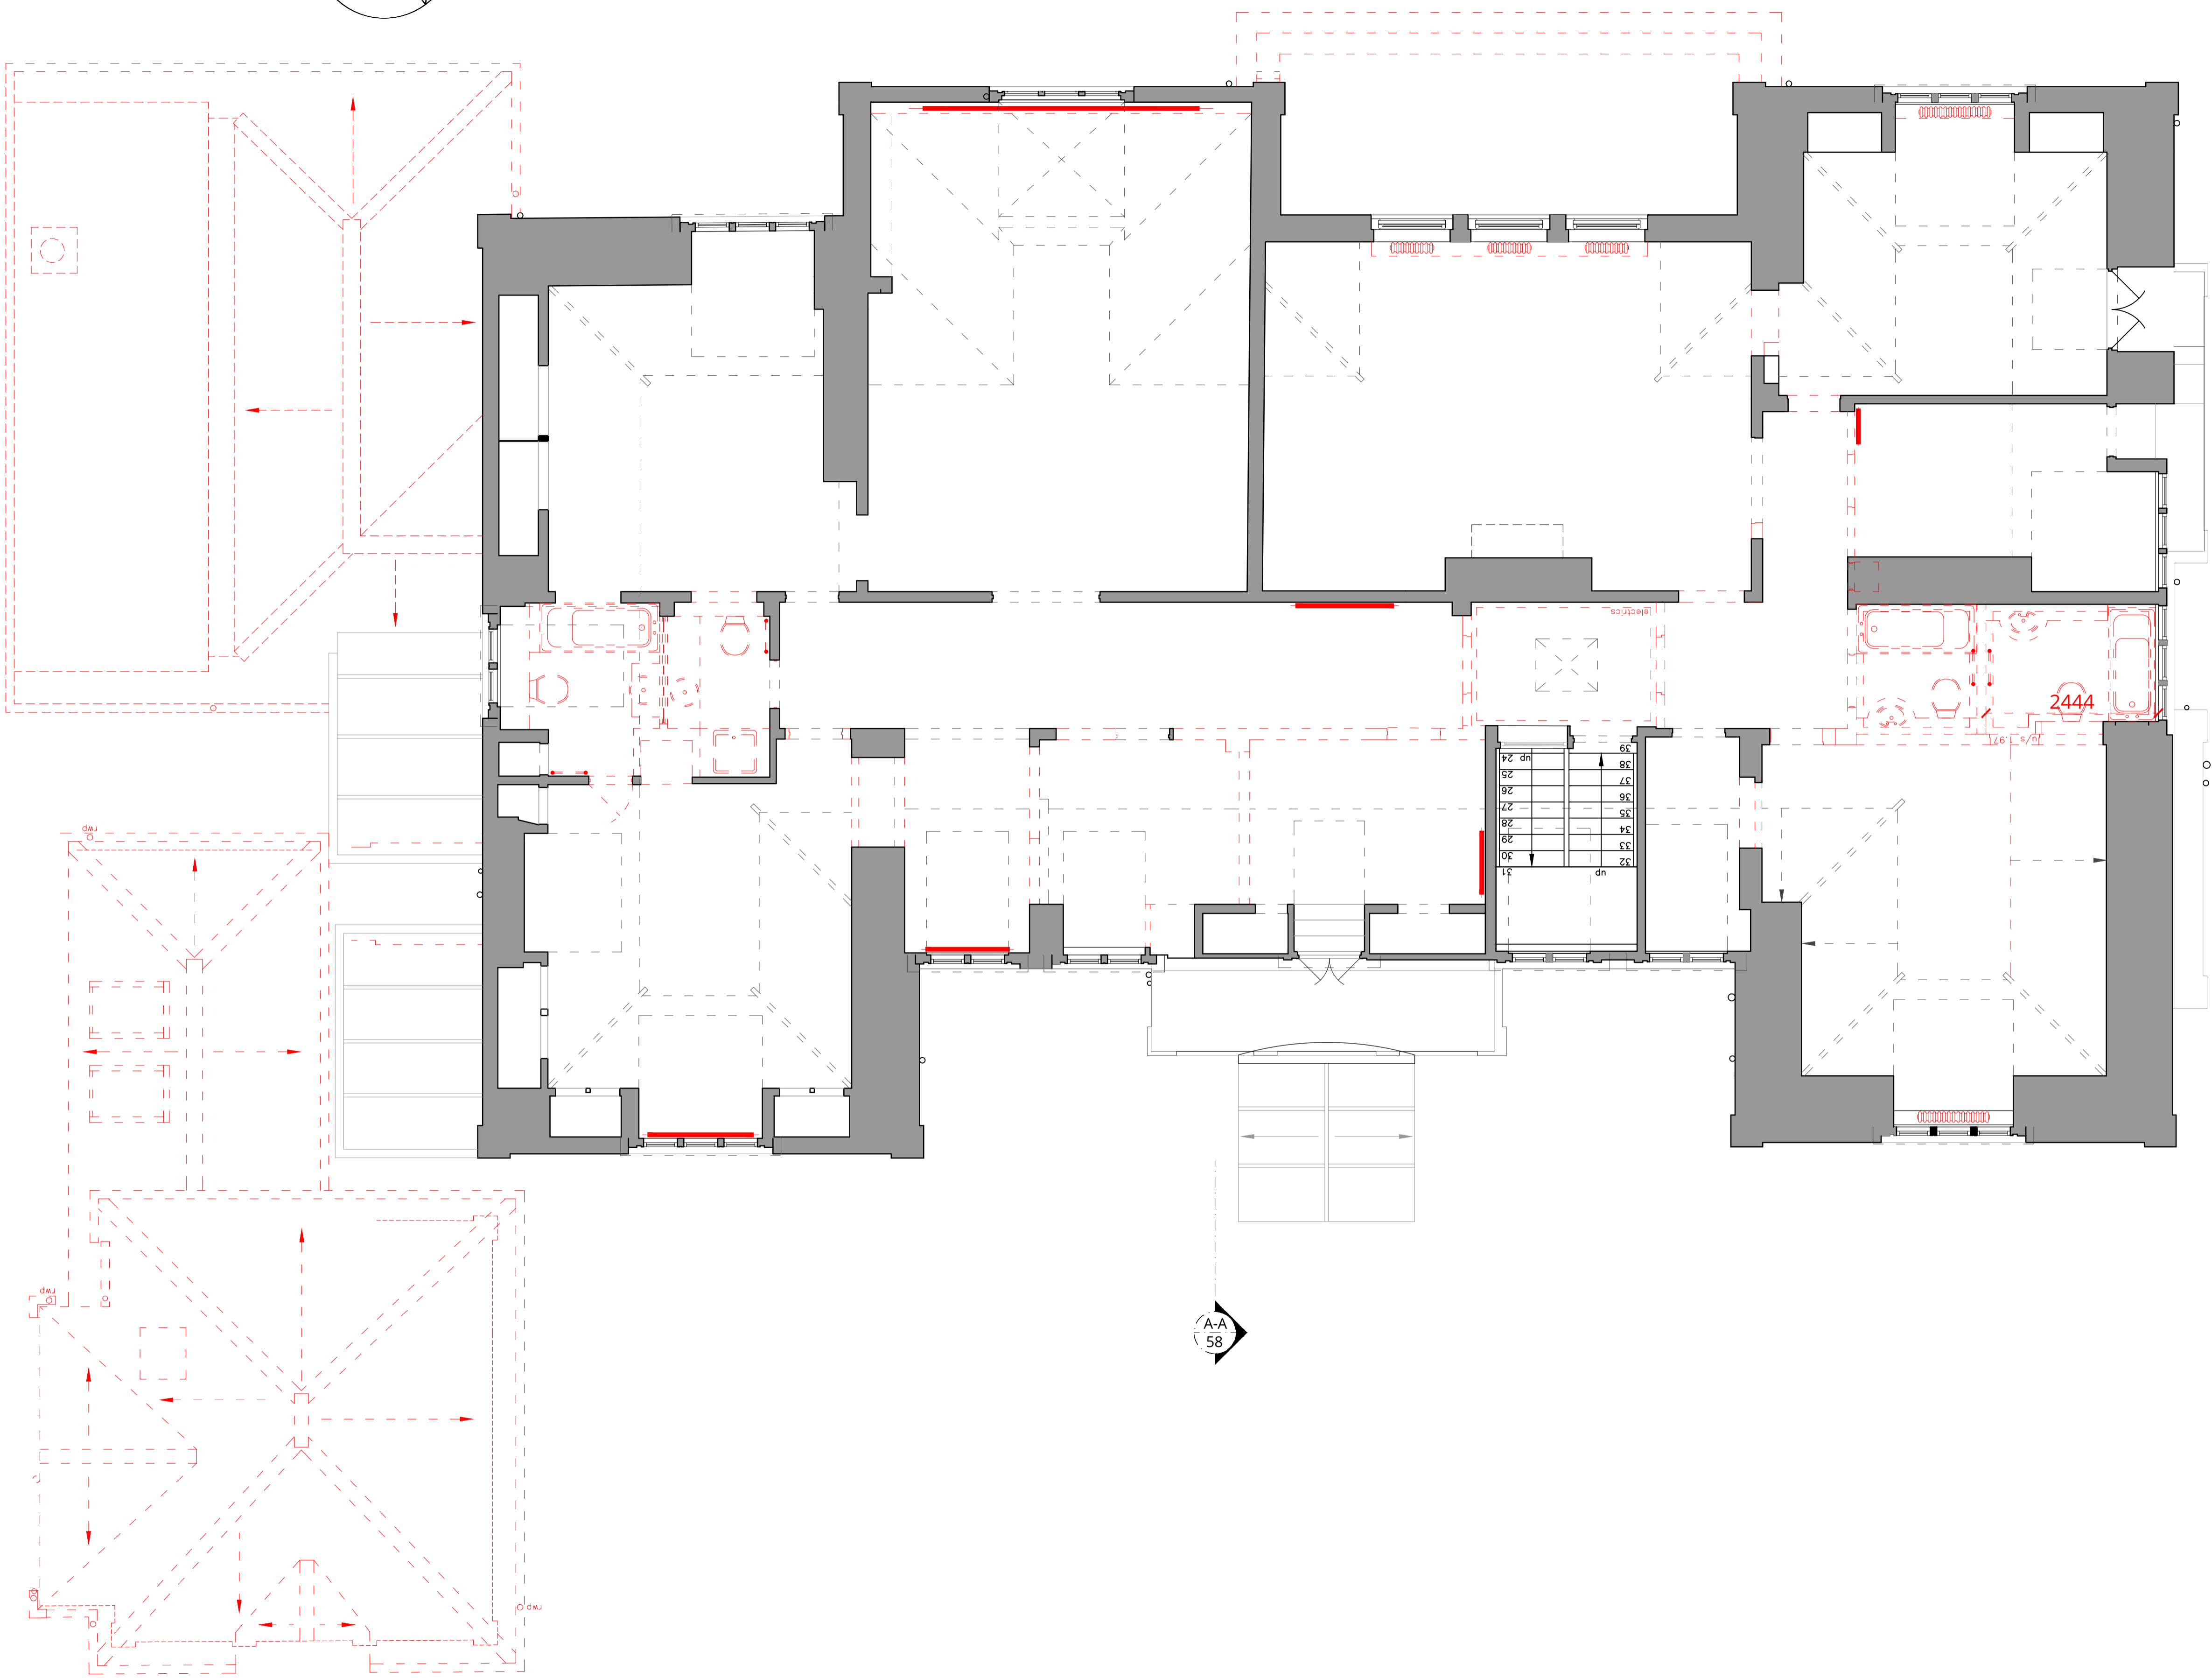

## SECONDFLOOR PLAN

Rev.	Description	Date
A	Revised issue.	14.03.24
0	First issue.	09.02.24



Project Title  
**14 Templewood Avenue, NW3**

Drawing Title  
**Demolition Second Floor Plan**

Status  
**Planning**

Drawn by	Checked by	Scale
ID	EW	1:50 @ A1

Project No.	Work Stage	Dwg. No.	Rev.
2320	PL	113	A

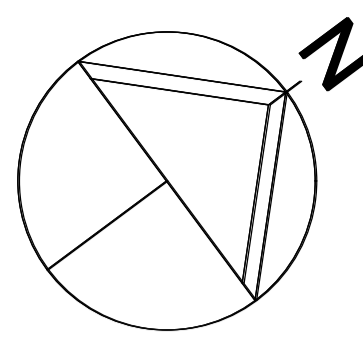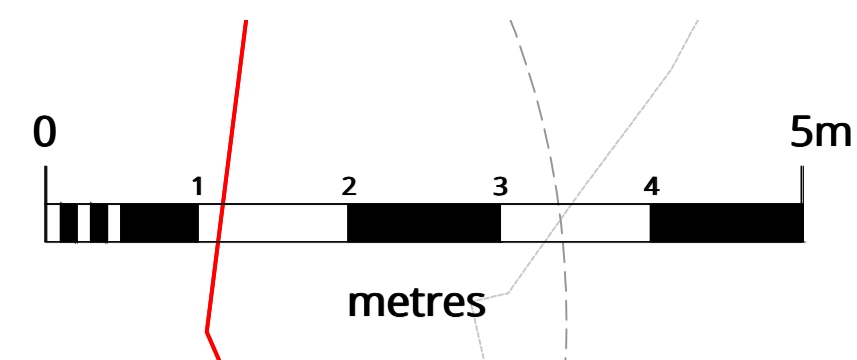

**WOLFF ARCHITECTS**

London 16 Lambton Place Notting Hill  
London W11 2SH  
T +44 (0)20 7229 3125


Oxford Chandos Yard 83 Bicester Road  
Long Crendon HP18 9EE  
T +44 (0)1844 203310

W www.wolffarchitects.co.uk  
E info@wolffarchitects.co.uk

This drawing is protected under Copyright and at no time should any portion be reproduced or copied without the permission of the Architect (Design Copyright Act 1968). It must not be used for purposes other than that for which it is provided. It is supplied without liability for any errors or omissions. All dimensions to be checked on site.

**KEY - Demolition**

- retained
- demolished

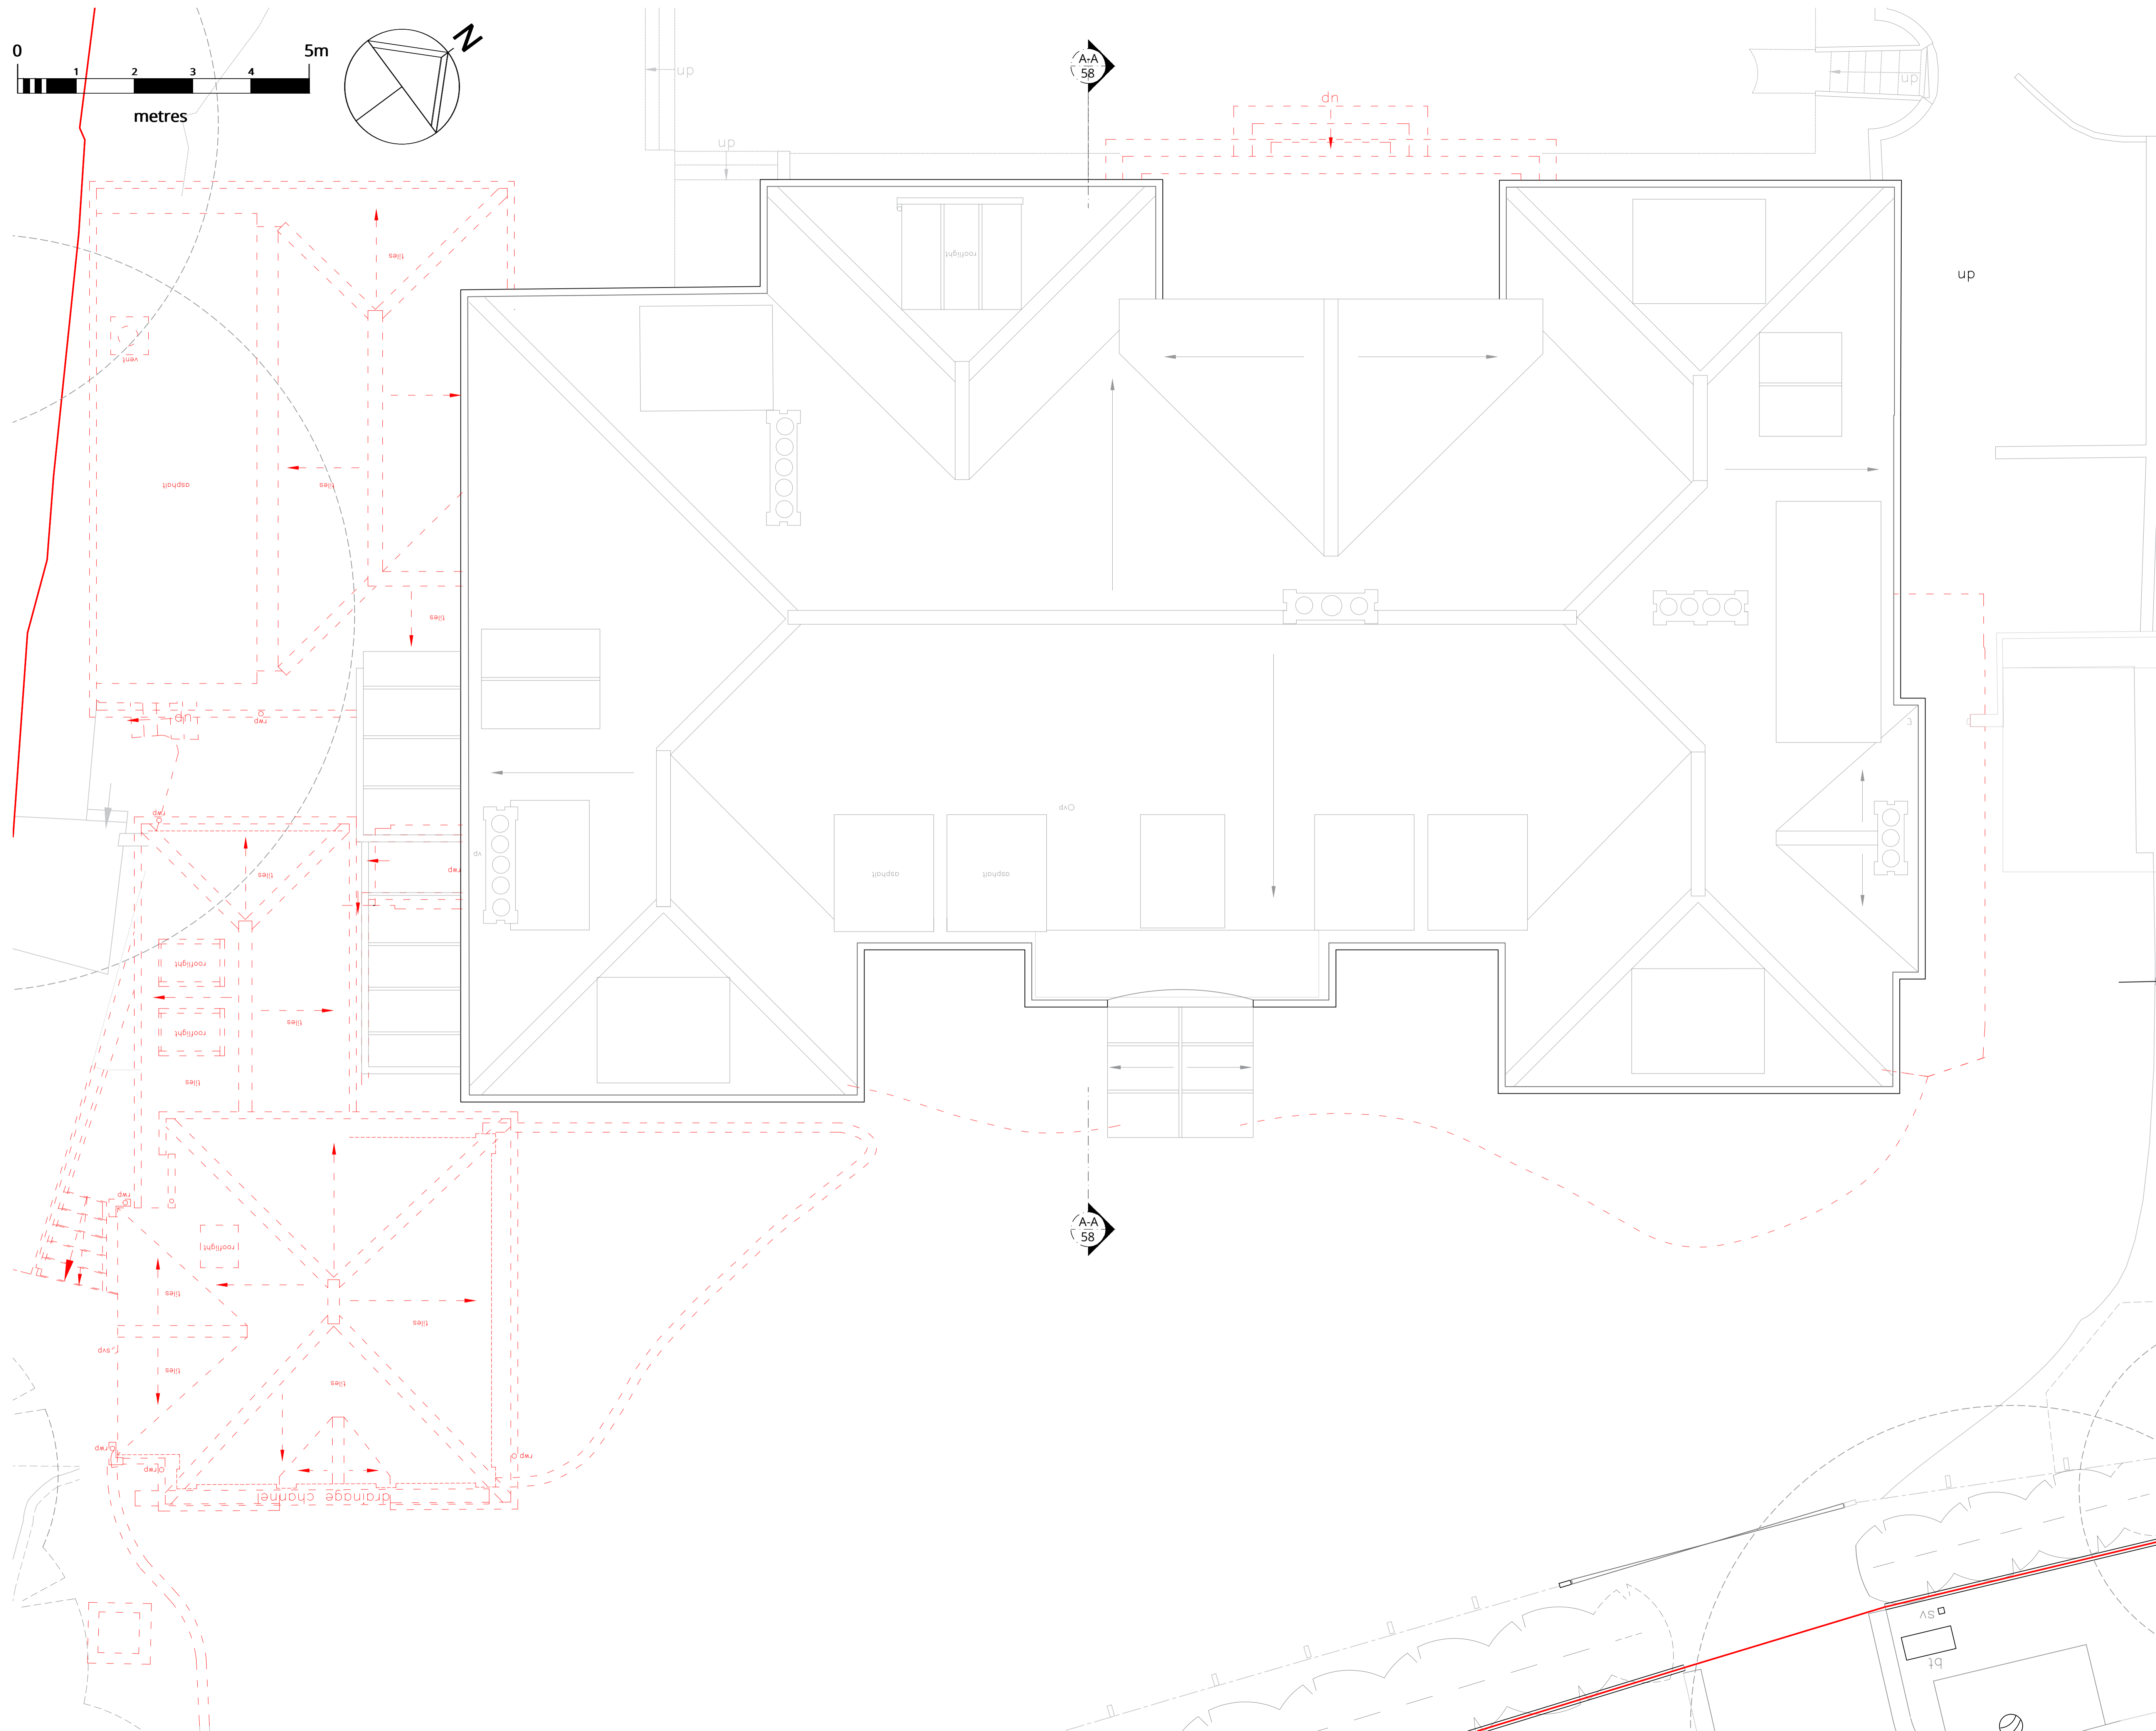


Rev.	Description	Date
A	Revised issue.	14.03.24
0	First issue.	09.02.24

Project Title  
**14 Templewood Avenue, NW3**

Drawing Title  
**Demolition Roof Plan**

Status			
<b>Planning</b>			
Drawn by	Checked by	Scale	
ID	EW	1:50 @ A1	
Project No.	Work Stage	Dwg. No.	Rev.
2320	PL	114	A

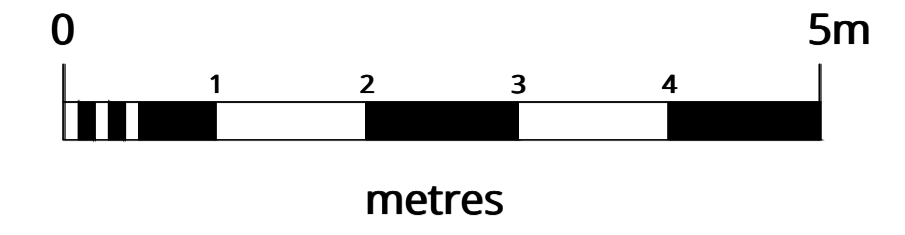

**WOLFF ARCHITECTS**

London 16 Lambton Place Notting Hill  
London W11 2SH  
T +44 (0)20 7229 3125

Oxford Chandos Yard 83 Bicester Road  
Long Crendon HP18 9EE  
T +44 (0)1844 203310

W www.wolffarchitects.co.uk  
E info@wolffarchitects.co.uk

This drawing is protected under Copyright and at no time should any portion be reproduced or copied without the permission of the Architect (Design Copyright Act 1968). It must not be used for purposes other than that for which it is provided. It is supplied without liability for any errors or omissions. All dimensions to be checked on site.

**KEY - Demolition**

- retained
- demolished



Second Floor

First Floor

Ground Floor

Removal of existing coach house

Removal of windows & enlargement of openings

Removal of windows & enlargement of openings


Rev.	Description	Date
A	Revised issue.	14.03.24
0	First issue.	09.02.24

Project Title  
**14 Templewood Avenue, NW3**

Drawing Title  
**Demolition  
Front Elevation**

Status  
**Planning**

Drawn by	Checked by	Scale	
ID	EW	1:50 @ A1	
Project No.	Work Stage	Dwg. No.	Rev.
2320	PL	120	A

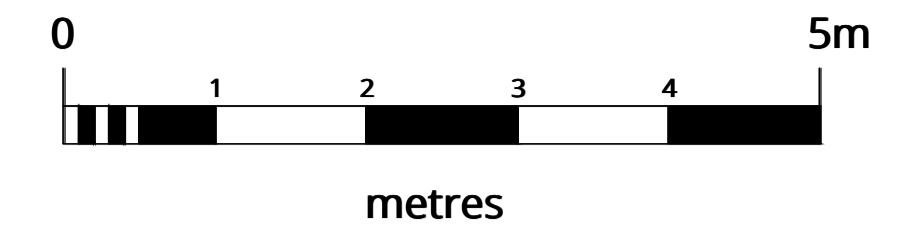

**WOLFF ARCHITECTS**

London 16 Lambton Place Notting Hill  
London W11 2SH  
T +44 (0)20 7229 3125

Oxford Chandos Yard 83 Bicester Road  
Long Crendon HP18 9EE  
T +44 (0)1844 203310

W www.wolffarchitects.co.uk  
E info@wolffarchitects.co.uk

This drawing is protected under Copyright and at no time should any portion be reproduced or copied without the permission of the Architect (Design Copyright Act 1968). It must not be used for purposes other than that for which it is provided. It is supplied without liability for any errors or omissions. All dimensions to be checked on site.

**KEY - Demolition**

- retained
- demolished



Rev.	Description	Date
A	Revised issue.	14.03.24
0	First issue.	09.02.24


Project Title  
**14 Templewood Avenue, NW3**

Drawing Title  
**Demolition Rear Elevation  
( Section B-B )**

Status  
**Planning**

Drawn by	Checked by	Scale	
ID	EW	1:50 @ A1	
Project No.	Work Stage	Dwg. No.	Rev.
2320	PL	121	A



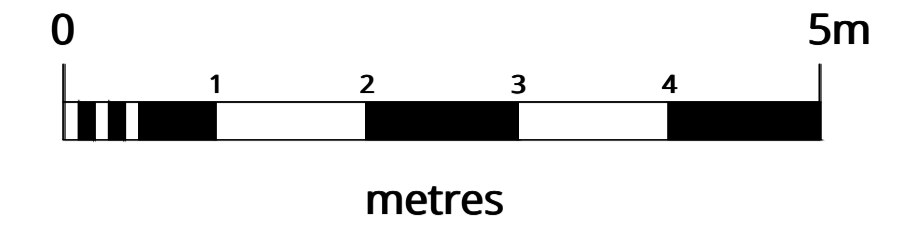

**WOLFF ARCHITECTS**

London 16 Lambton Place Notting Hill  
London W11 2SH  
T +44 (0)20 7229 3125


Oxford Chandos Yard 83 Bicester Road  
Long Crendon HP18 9EE  
T +44 (0)1844 203310

W www.wolffarchitects.co.uk  
E info@wolffarchitects.co.uk


This drawing is protected under Copyright and at no time should any portion be reproduced or copied without the permission of the Architect (Design Copyright Act 1968). It must not be used for purposes other than that for which it is provided. It is supplied without liability for any errors or omissions. All dimensions to be checked on site.

**KEY - Demolition**

- retained
- demolished

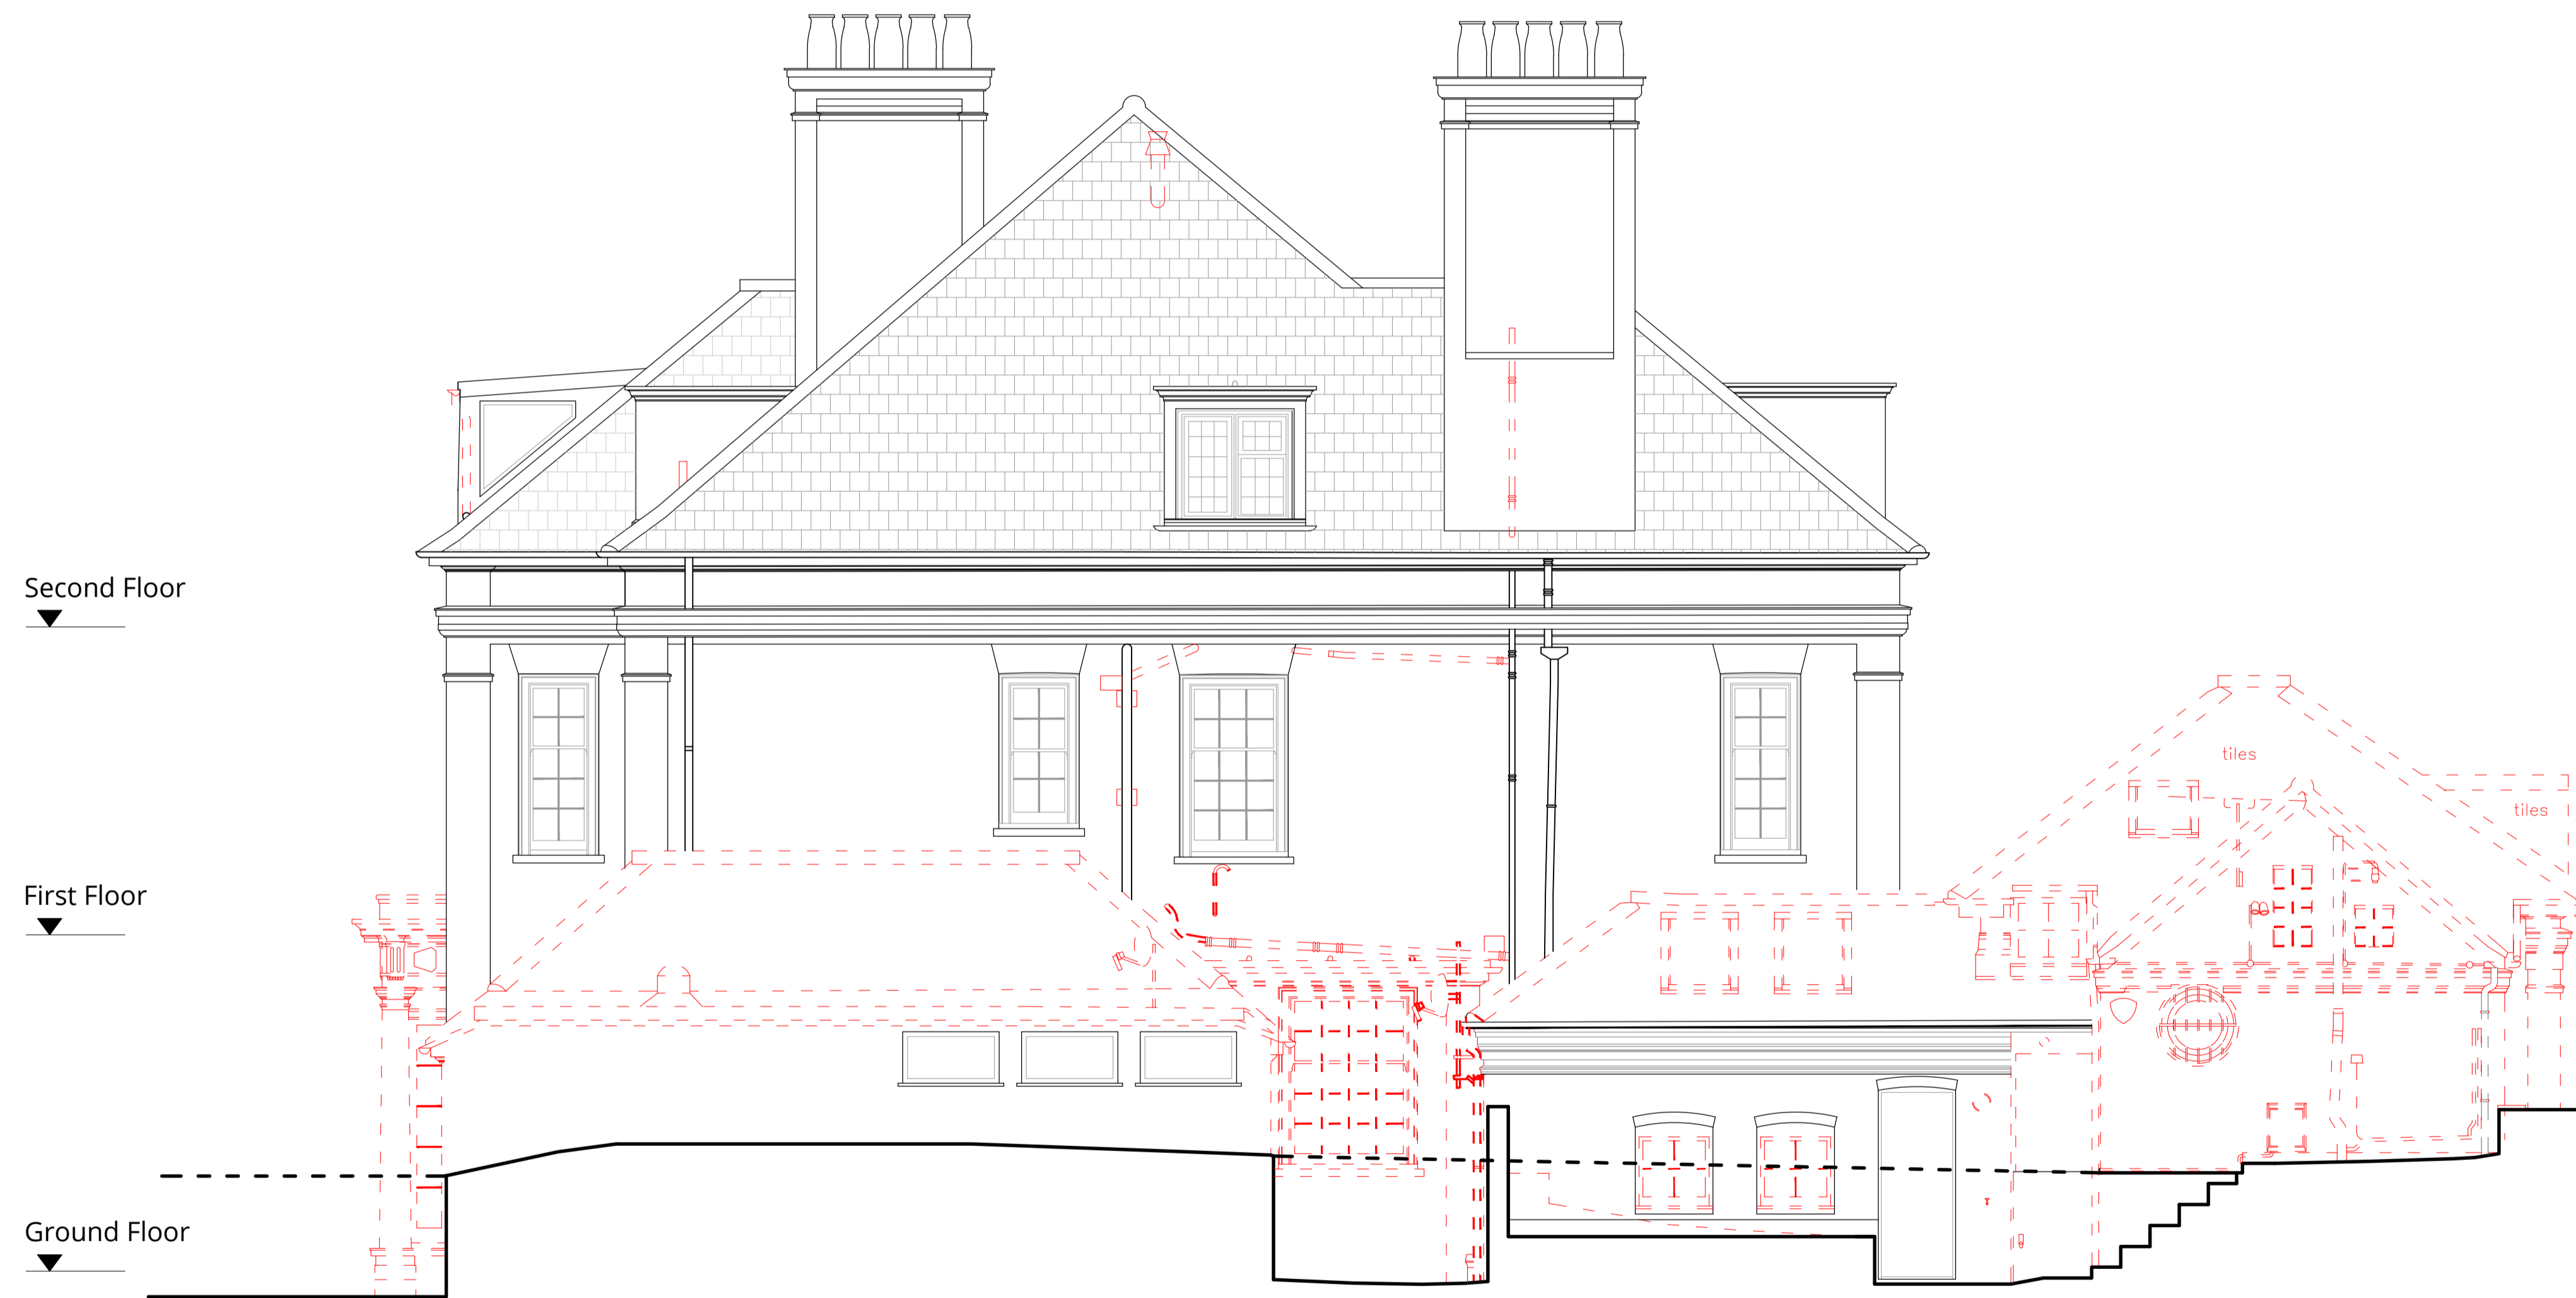

Rev.	Description	Date
A	Revised issue.	14.03.24
0	First issue.	09.02.24

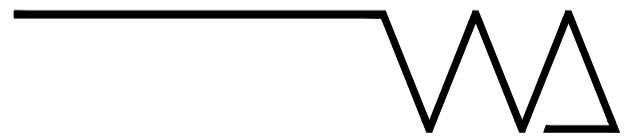


Project Title  
14 Templewood Avenue, NW3

Drawing Title  
**Demolition Side Elevation  
( South Facing )**

Status  
**Planning**

Drawn by	Checked by	Scale	
ID	EW	1:50	@ A1
Project No.	Work Stage	Dwg. No.	Rev.
2320	PL	122	A

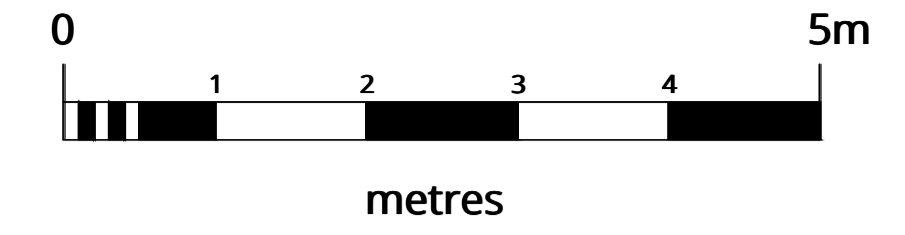

**WOLFF ARCHITECTS**

London 16 Lambton Place Notting Hill  
London W11 2SH  
T +44 (0)20 7229 3125


Oxford Chandos Yard 83 Bicester Road  
Long Crendon HP18 9EE  
T +44 (0)1844 203310

W www.wolffarchitects.co.uk  
E info@wolffarchitects.co.uk


This drawing is protected under Copyright and at no time should any portion be reproduced or copied without the permission of the Architect (Design Copyright Act 1968). It must not be used for purposes other than that for which it is provided. It is supplied without liability for any errors or omissions. All dimensions to be checked on site.

**KEY - Demolition**

- retained
- demolished

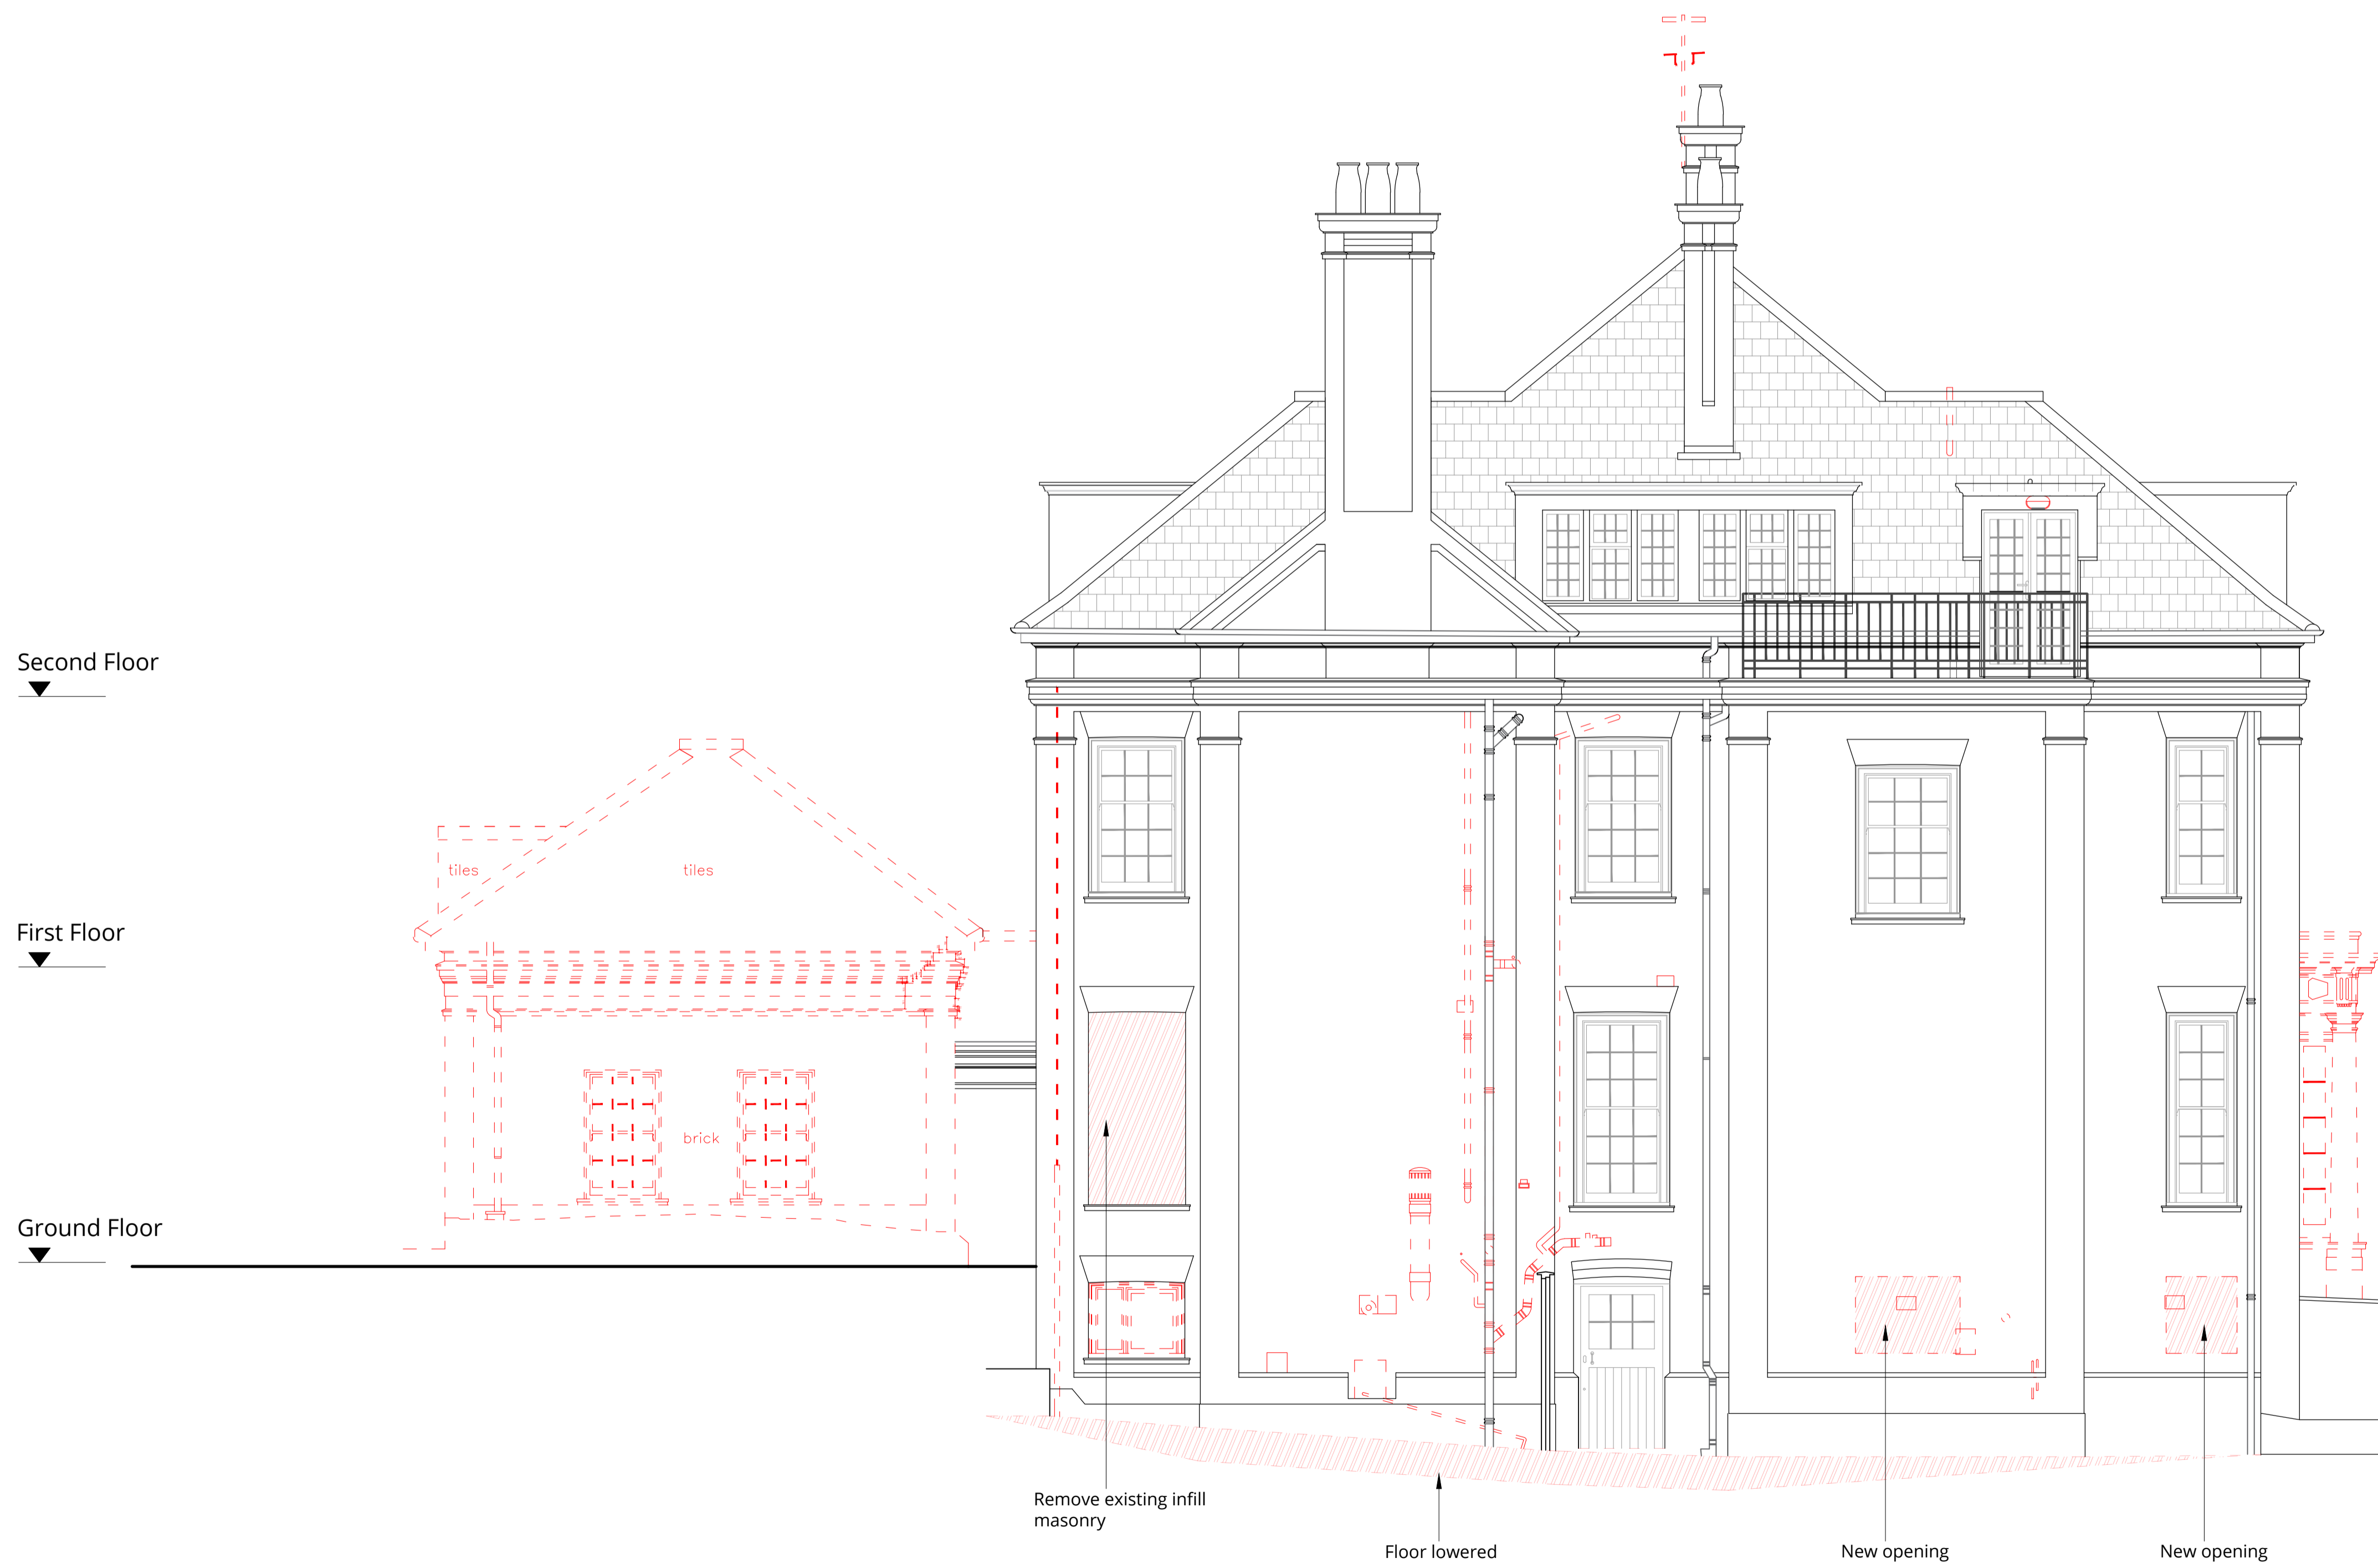

Rev.	Description	Date
A	Revised issue.	14.03.24
0	First issue.	09.02.24

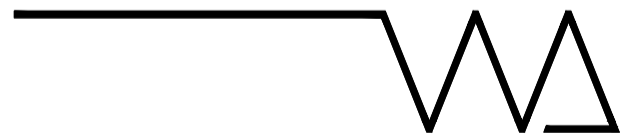


Project Title  
14 Templewood Avenue, NW3

Drawing Title  
**Demolition Side Elevation  
(North facing)**

Status  
**Planning**

Drawn by	Checked by	Scale	
ID	EW	1:50 @ A1	
Project No.	Work Stage	Dwg. No.	Rev.
2320	PL	123	A

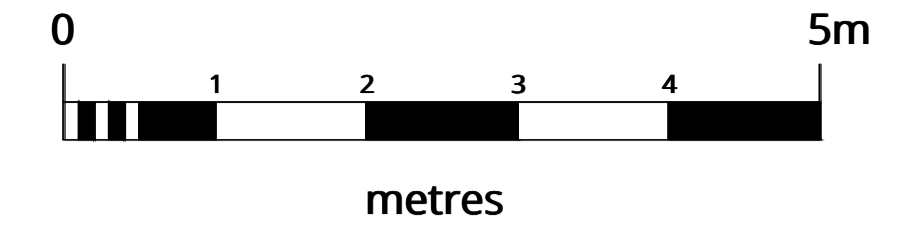

**WOLFF ARCHITECTS**

London 16 Lambton Place Notting Hill  
London W11 2SH  
T +44 (0)20 7229 3125


Oxford Chandos Yard 83 Bicester Road  
Long Crendon HP18 9EE  
T +44 (0)1844 203310

W www.wolffarchitects.co.uk  
E info@wolffarchitects.co.uk

This drawing is protected under Copyright and at no time should any portion be reproduced or copied without the permission of the Architect (Design Copyright Act 1968). It must not be used for purposes other than that for which it is provided. It is supplied without liability for any errors or omissions. All dimensions to be checked on site.

**KEY - Demolition**

- retained
- demolished

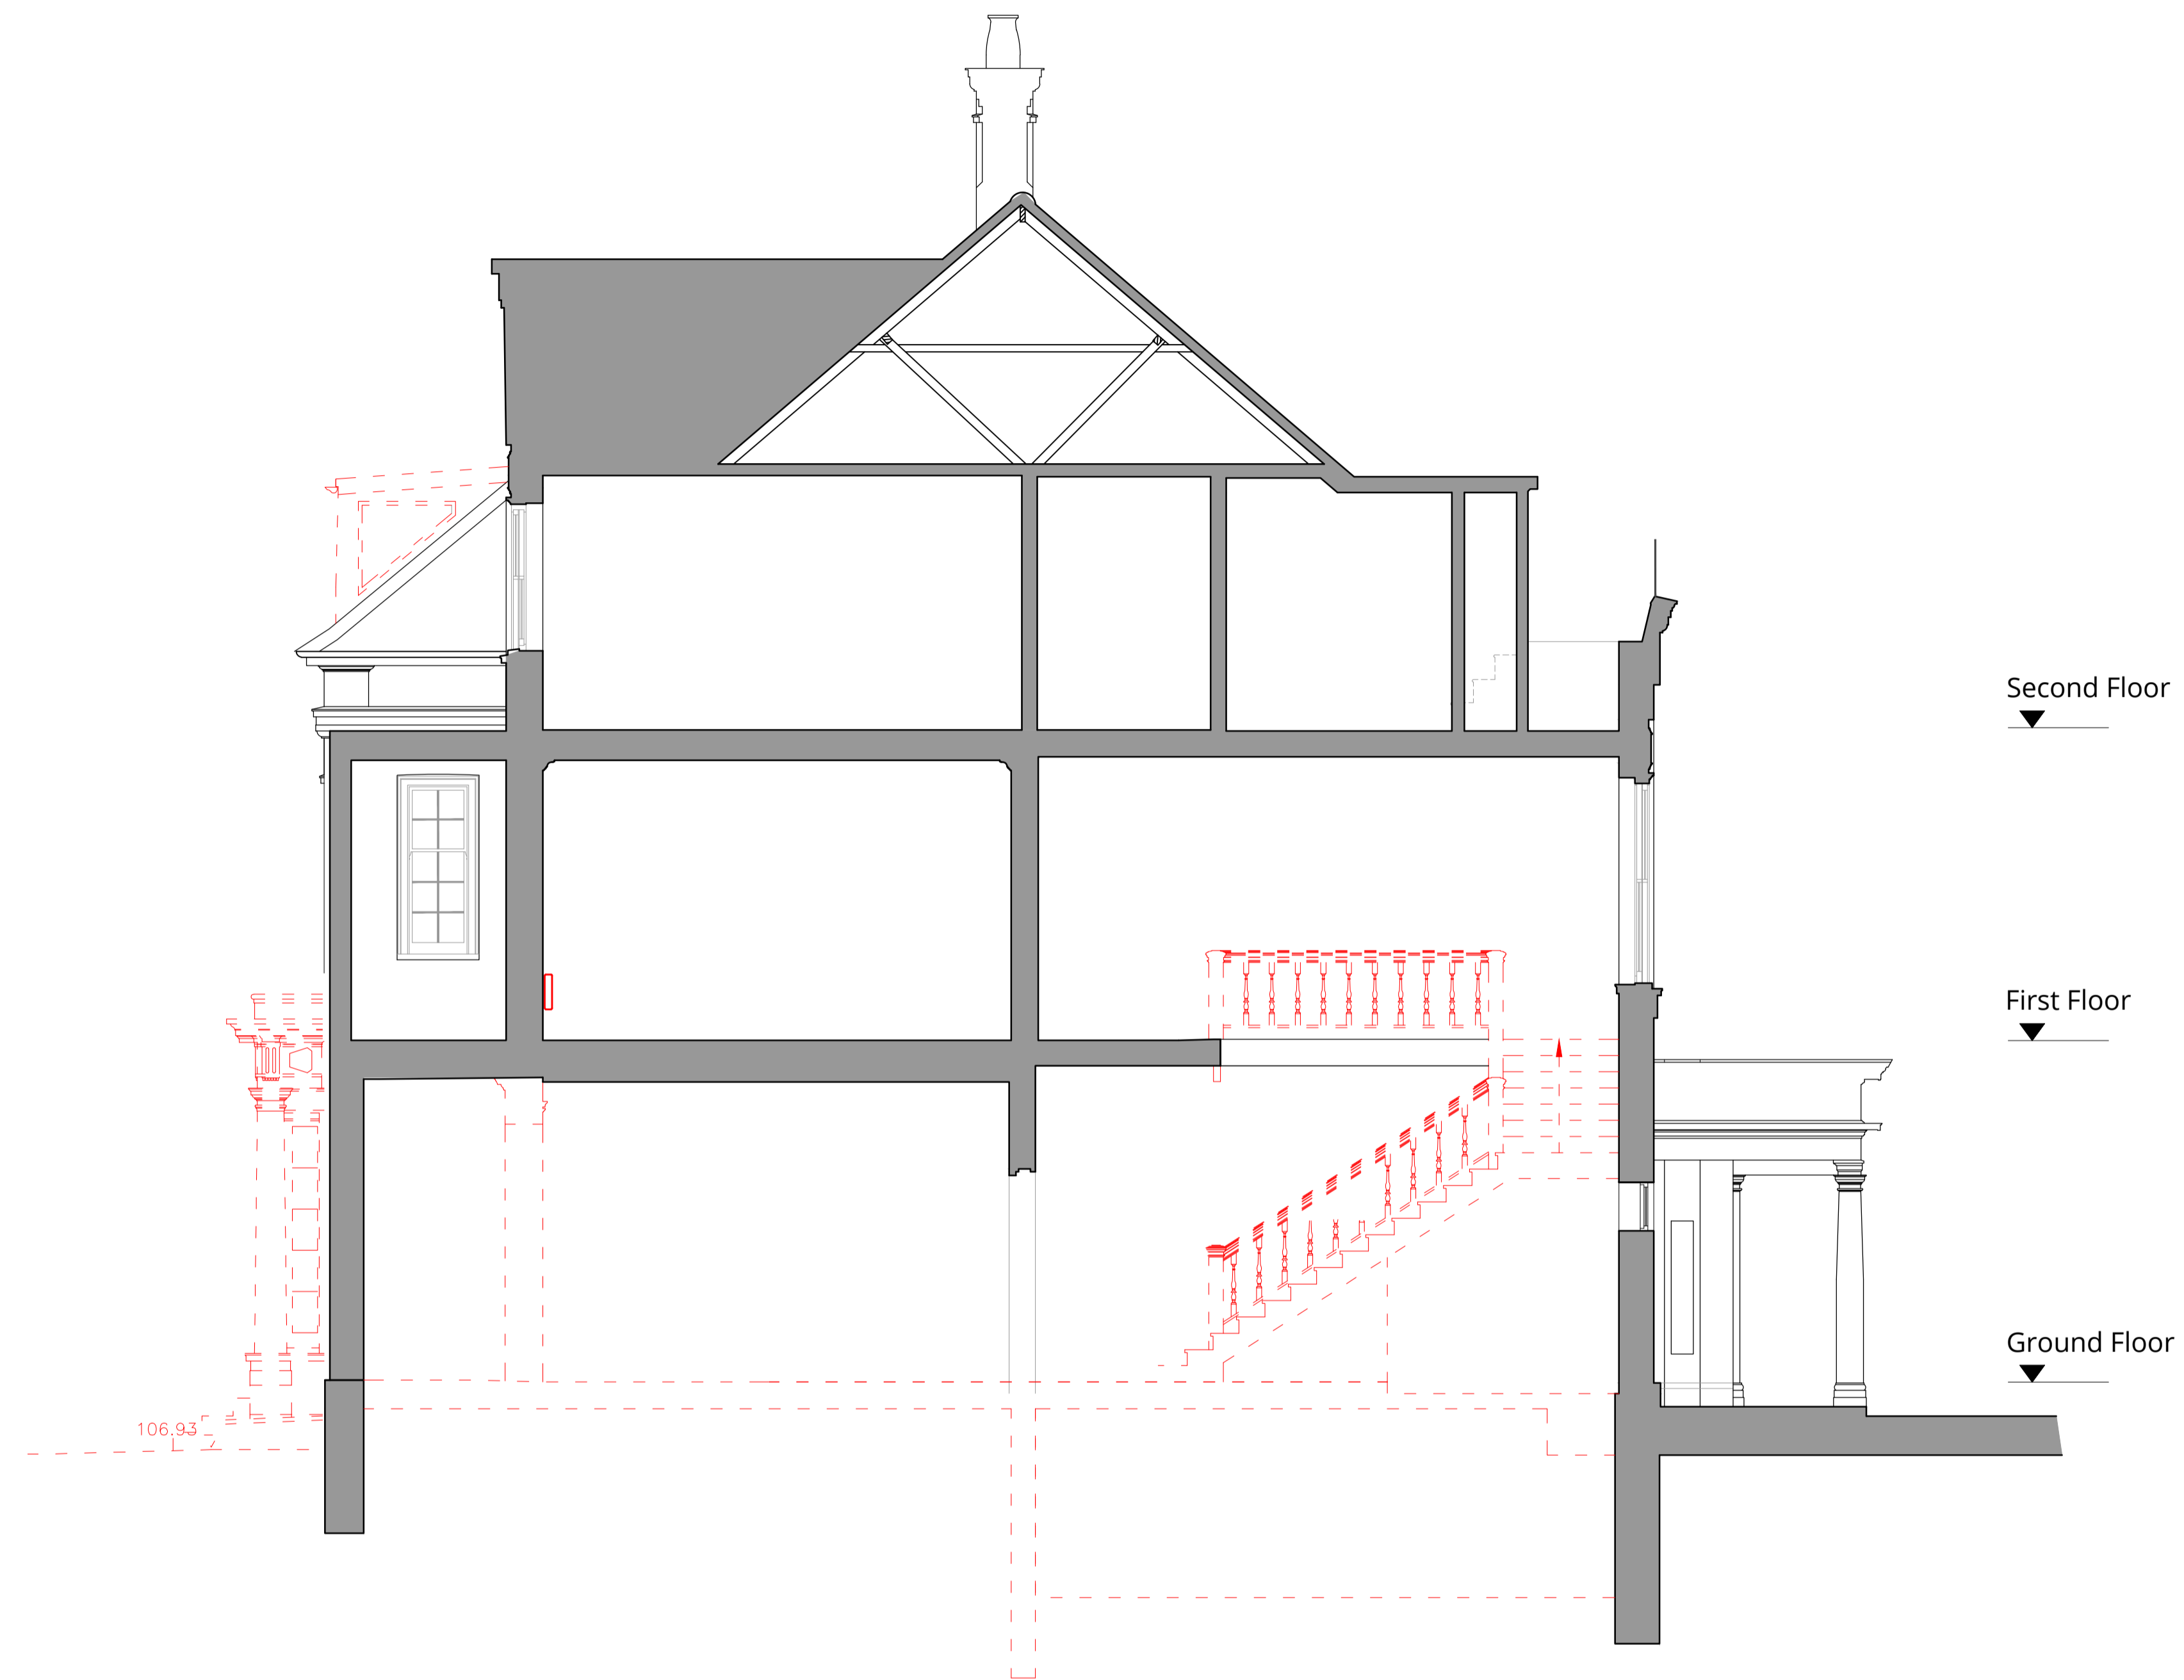

Second Floor  
▼

First Floor  
▼

Ground Floor  
▼



Rev.	Description	Date
A	Revised issue.	14.03.24
0	First issue.	09.02.24

Project Title  
**14 Templewood Avenue, NW3**

Drawing Title  
**Demolition Section A-A**

Status  
**Planning**

Drawn by	Checked by	Scale
ID	EW	1:50 @ A1

Project No.	Work Stage	Dwg. No.	Rev.
2320	PL	130	A