

DO NOT SCALE FOR CONSTRUCTION PURPOSES.

THE CONTRACTOR IS TO CHECK AND VERIFY ALL BUILDING AND SITE DIMENSIONS, LEVELS AND SEWER INVERT LEVELS AT CONNECTION POINTS BEFORE WORK STARTS.

THIS DRAWING IS TO BE READ AND CHECKED IN CONJUNCTION WITH ENGINEERS AND OTHER SPECIALIST DRAWINGS.

THE DRAWING AND THE WORKS DEPICTED ARE THE COPYRIGHT OF PHILIP MEADOWCROFT ARCHITECTS LTD AND MAY NOT BE REPRODUCED EXCEPT BY WRITTEN PERMISSION.

SCALE BAR IN METERS  
0 1 2m

REV	DATE	DESCRIPTION
-	--/--	-

**PHILIP MEADOWCROFT ARCHITECTS**

33 GREENWOOD PLACE  
LONDON, NW5 1LB  
+44 (0)207 693 8514  
www.philipmeadowcroftarchitects.co.uk

JOB  
**CORAM GREGORY HOUSE**


DRG  
**Proposed North West Elevation**

SCALE	DATE
1:50 @ A1	19/02/2024
1:100 @ A3	

DRAWN BY	CHECKED BY
PM	PM

STATUS  
**INFORMATION**

DRG NO	REV
<b>2110-P1-123</b>	-

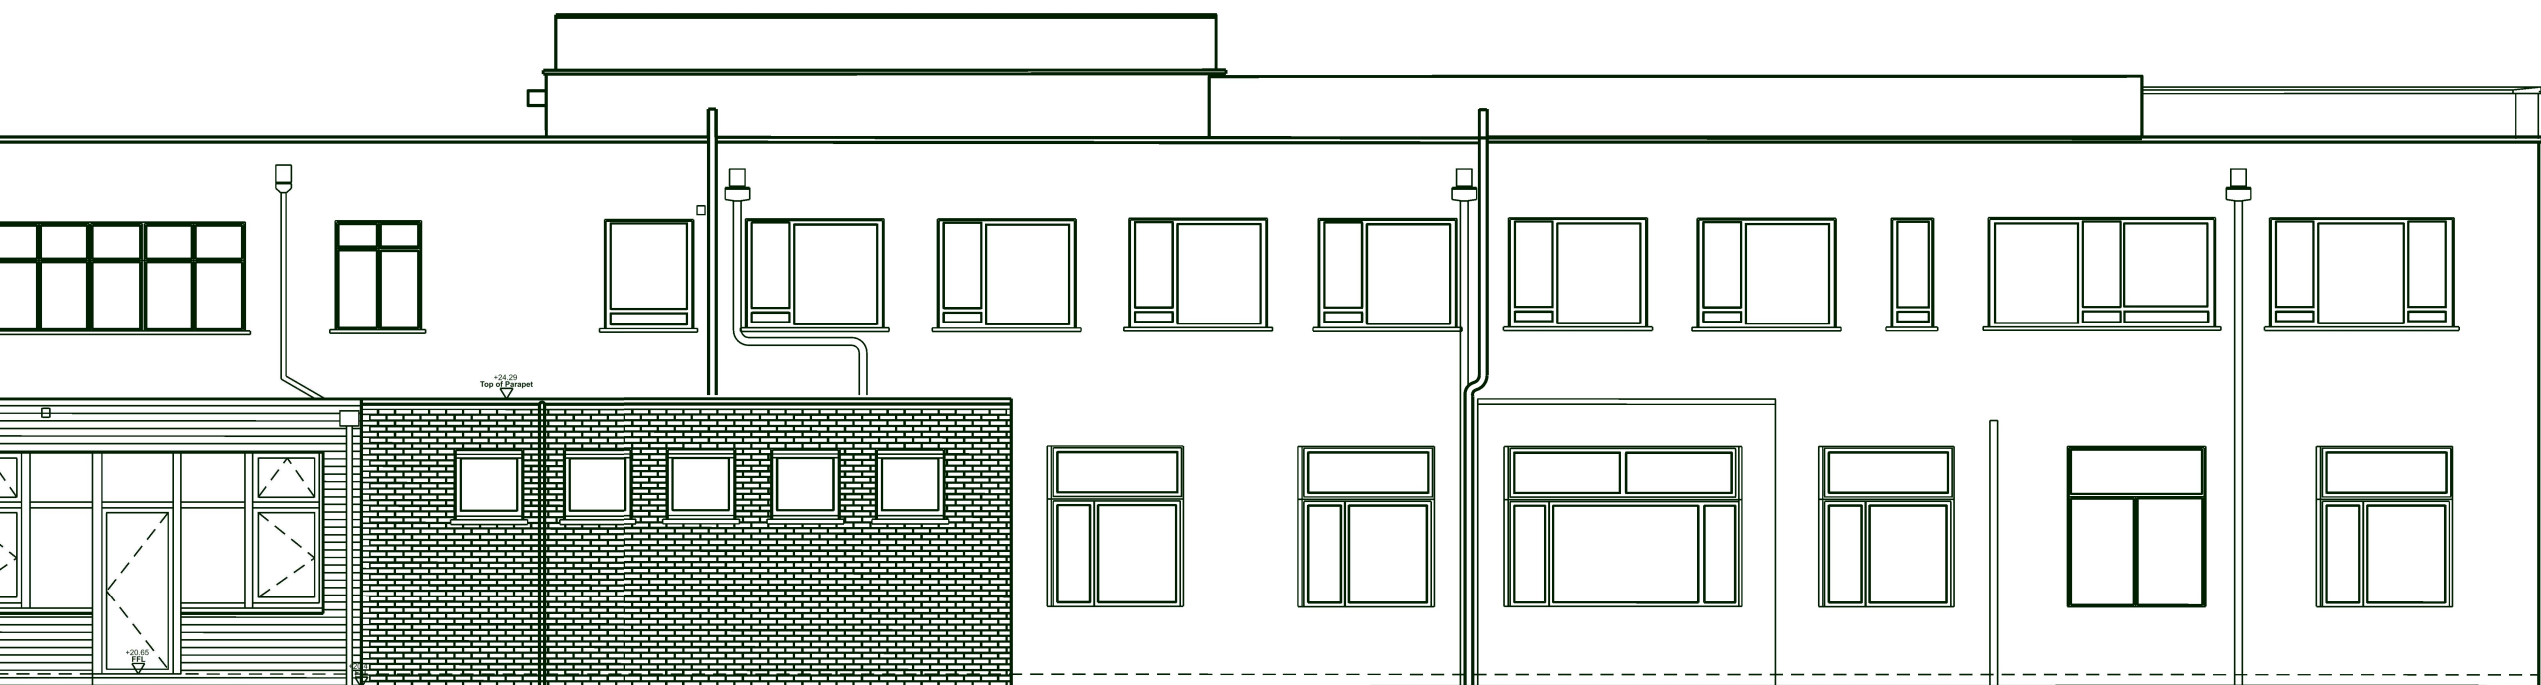

**1** Proposed North West Elevation  
1:100 @ A3