


FRONT ELEVATION  
PROPOSED



drawing title <b>Front elevation</b> Proposed	status <b>Planning</b>	project No 952 drawing No E'01 revision	date 02/24 scale 1:50	do not scale dimension from this drawing. all measurements given are indicative. all dimensions to be determined on site prior to purchase and manufacture. all discrepancies between indicative dimensions and those measured on site to be brought to the architect's attention. this drawing is copyright and should not be copied or duplicated in anyway without the consent of the architect.
---	---------------------------	---	--------------------------	--

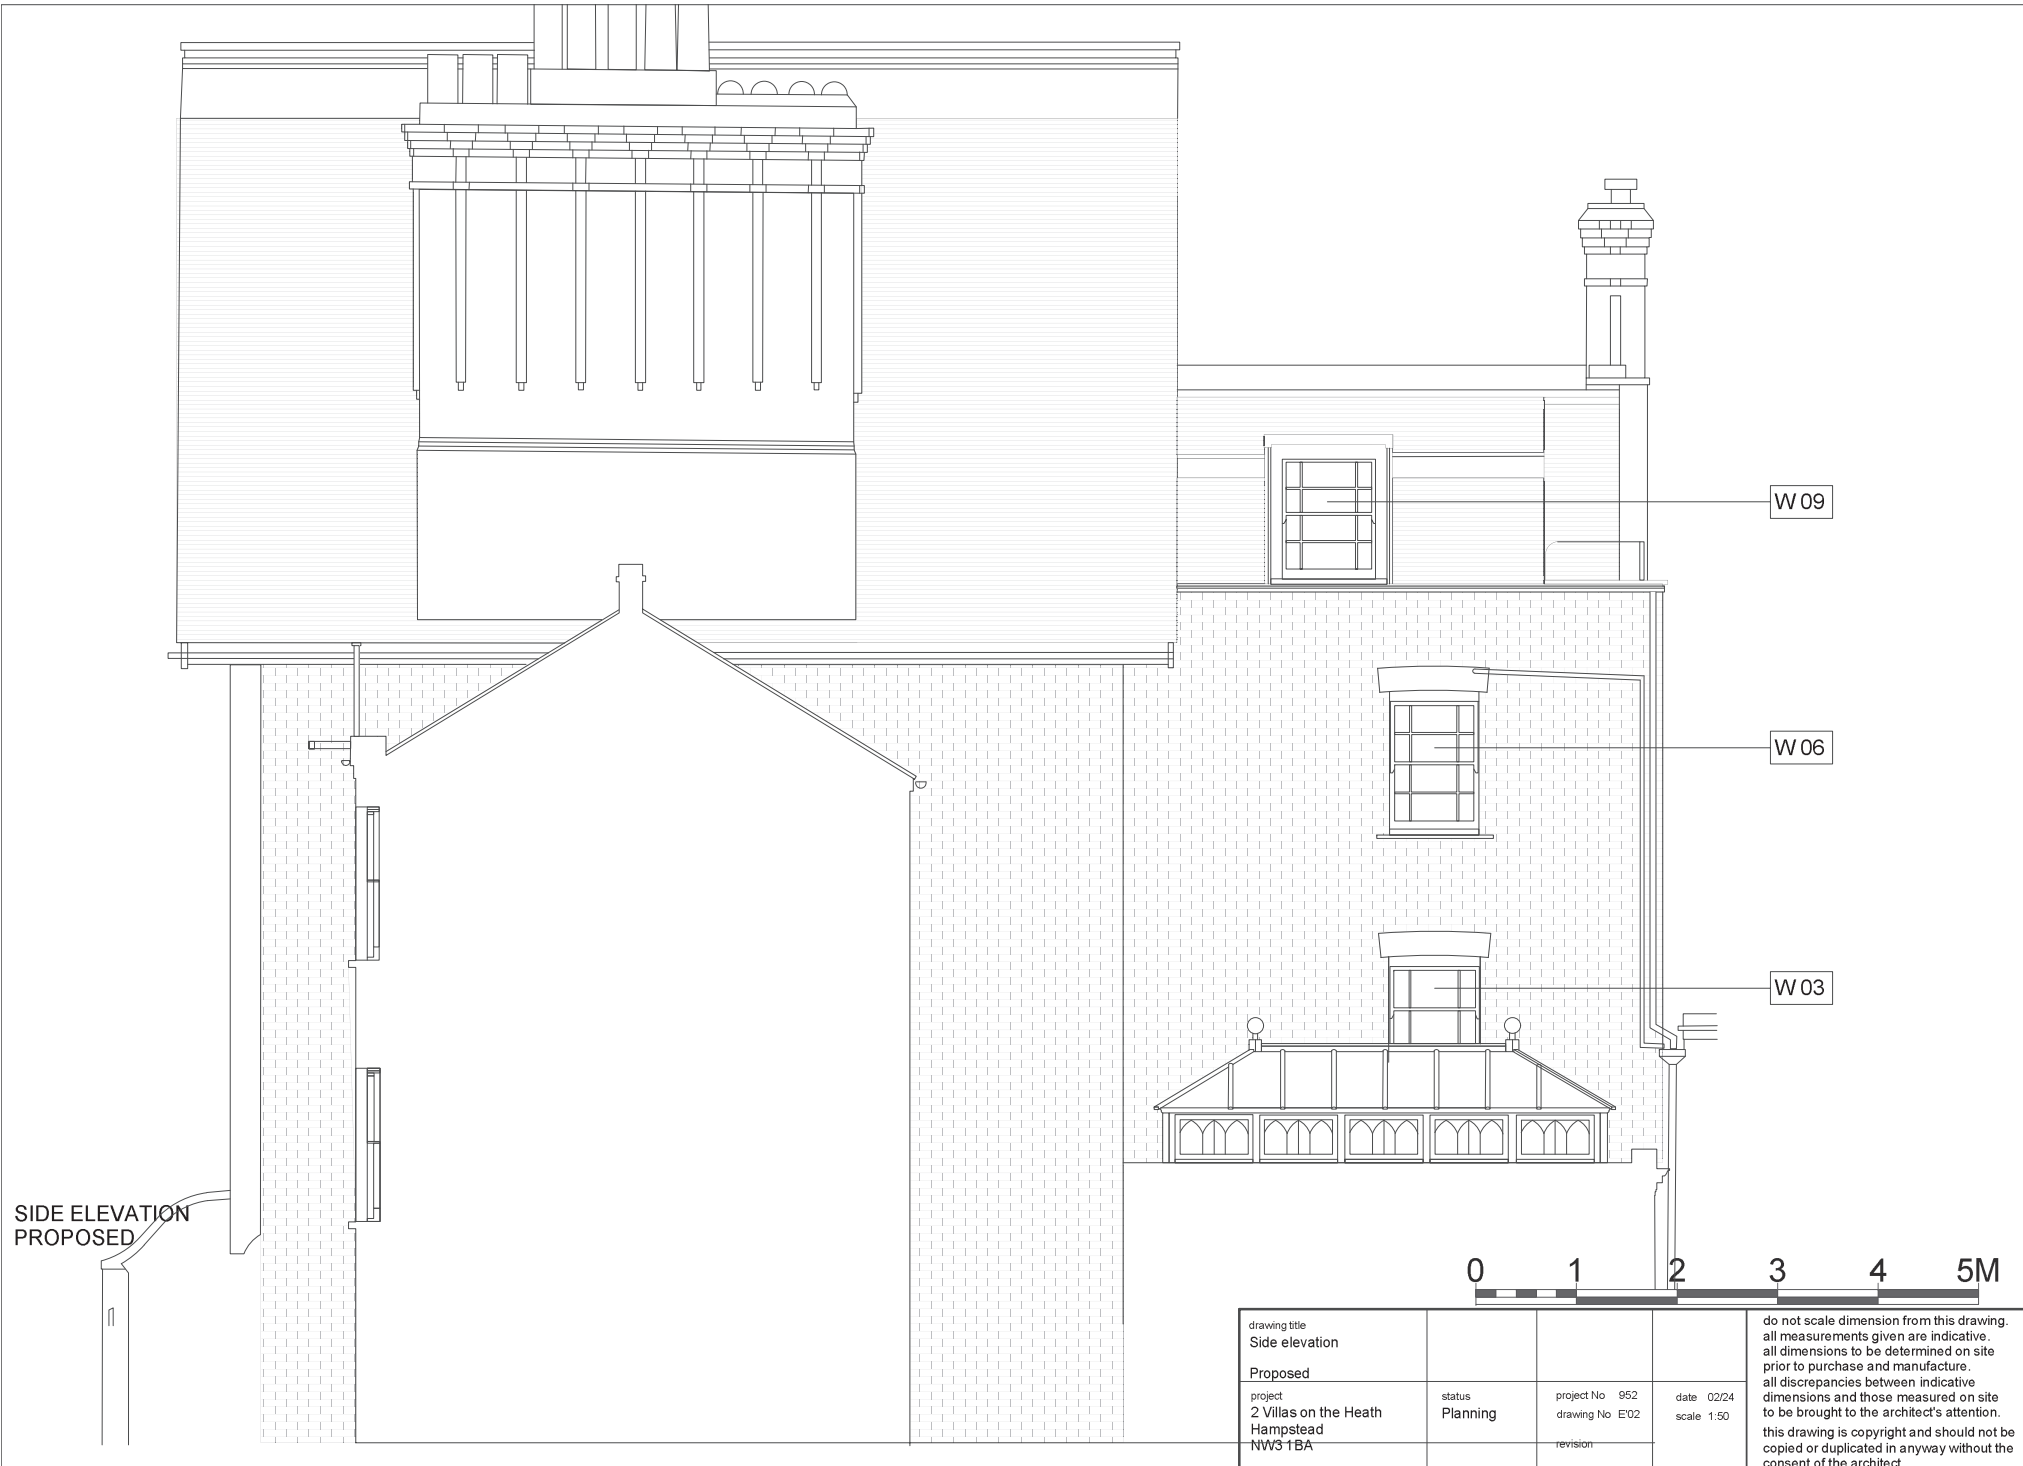

SIDE ELEVATION  
PROPOSED


W 09

W 06

W 03




drawing title Side elevation Proposed	status Planning	project No 952 drawing No E'02	date 02/24 scale 1:50	do not scale dimension from this drawing. all measurements given are indicative. all dimensions to be determined on site prior to purchase and manufacture. all discrepancies between indicative dimensions and those measured on site to be brought to the architect's attention. this drawing is copyright and should not be copied or duplicated in anyway without the consent of the architect.
project 2 Villas on the Heath Hampstead NW3 1BA		revision		

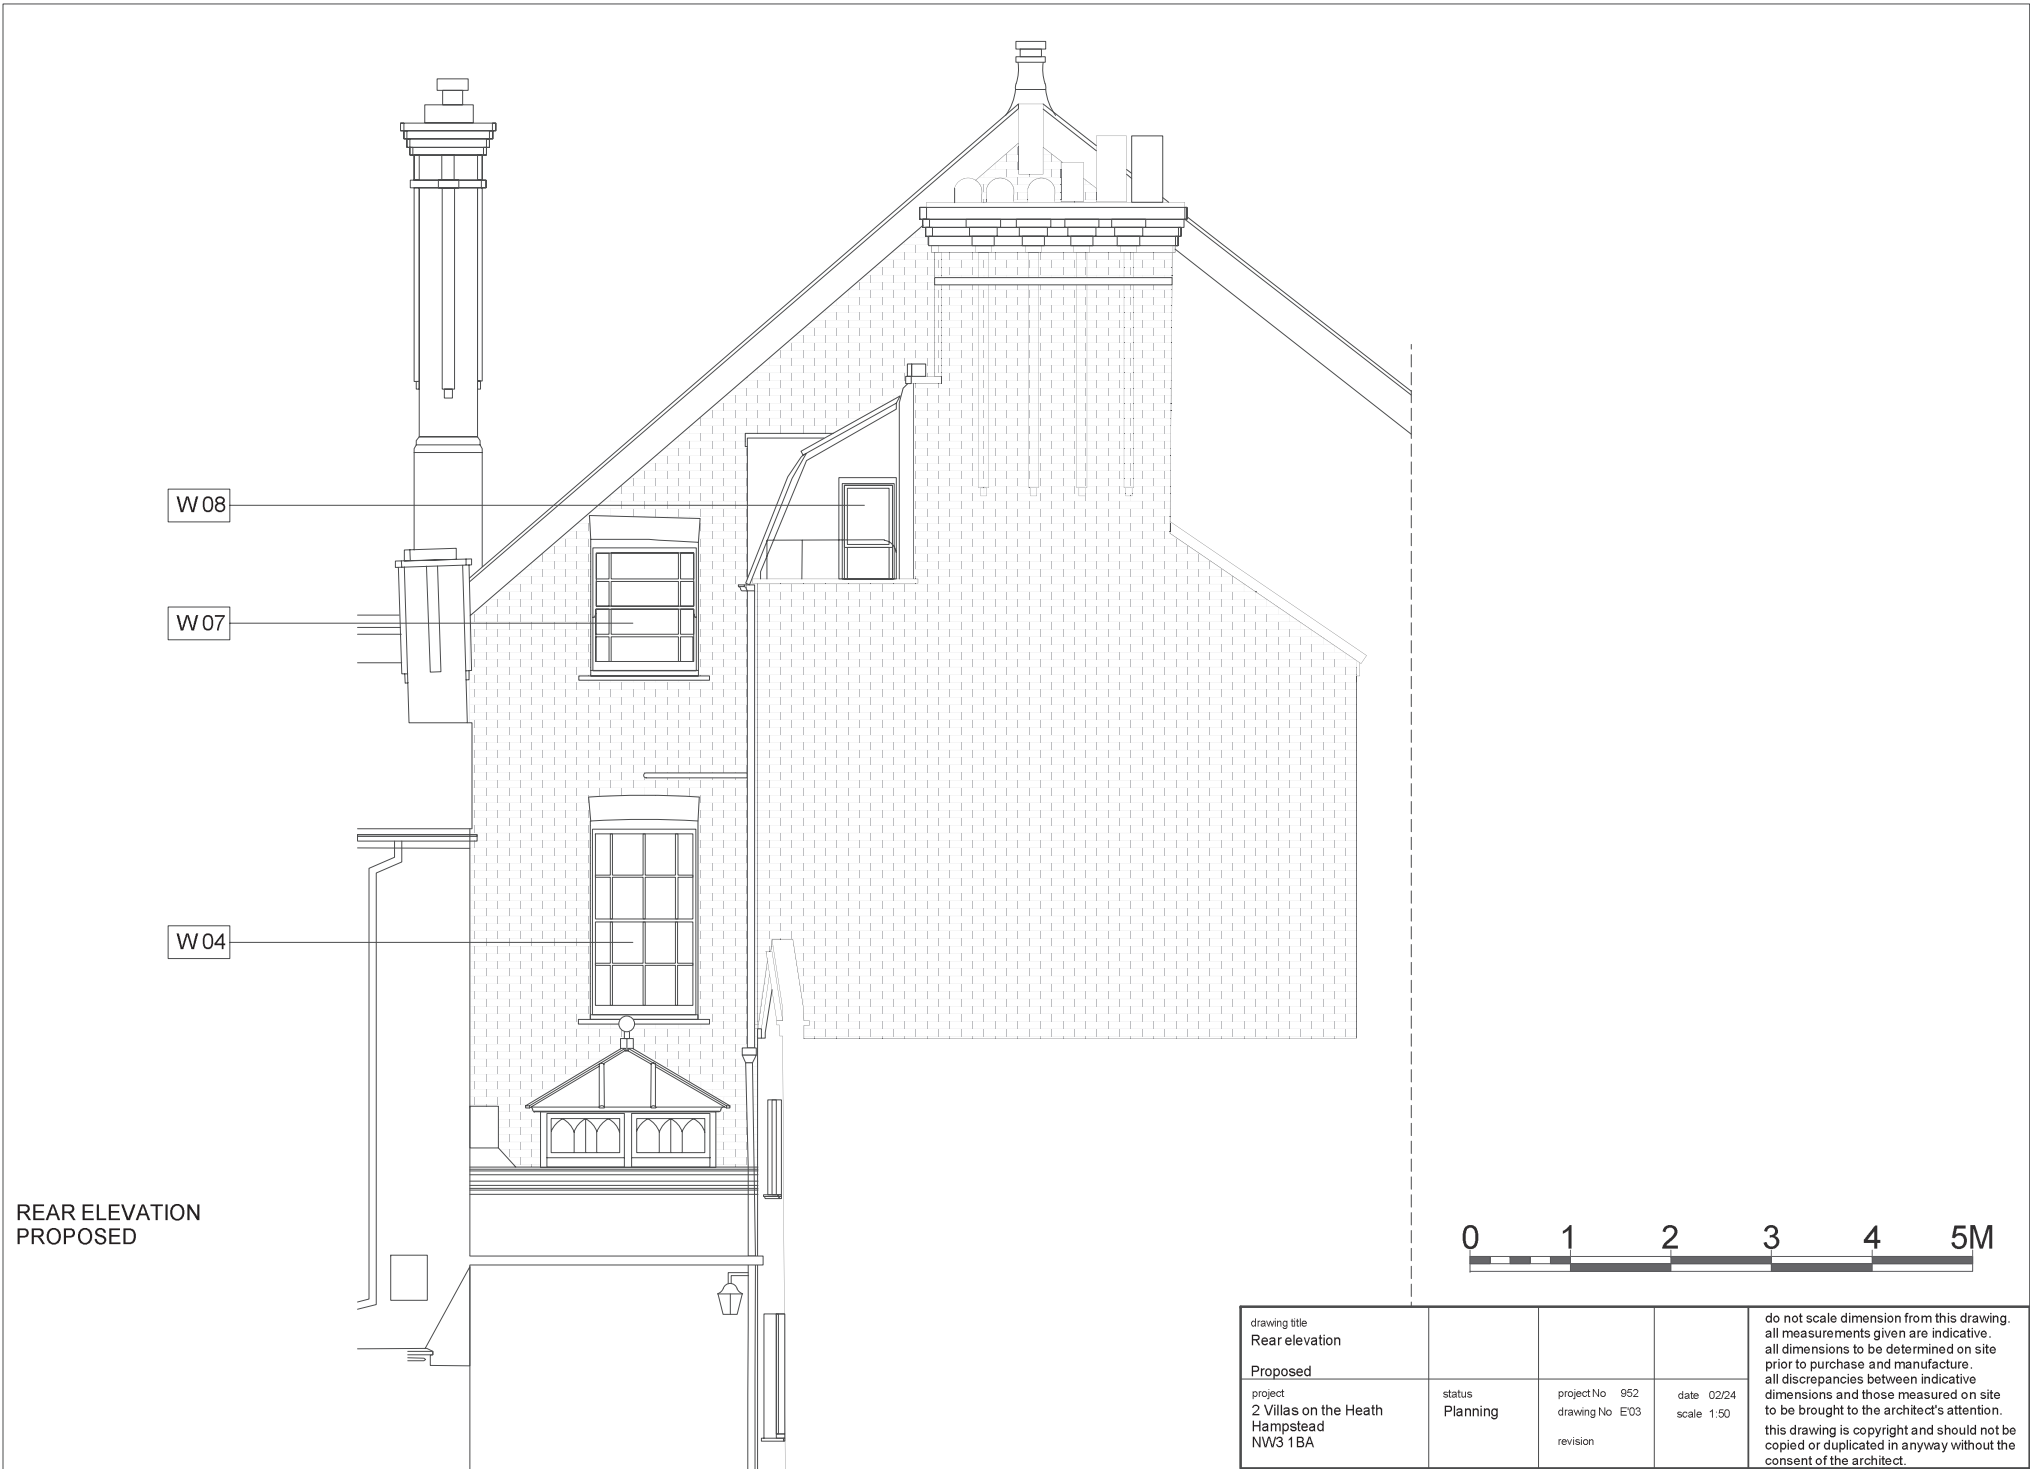

REAR ELEVATION  
PROPOSED



drawing title <b>Rear elevation</b> Proposed	status <b>Planning</b>	project No 952 drawing No E03 revision	date 02/24 scale 1:50	do not scale dimension from this drawing. all measurements given are indicative. all dimensions to be determined on site prior to purchase and manufacture. all discrepancies between indicative dimensions and those measured on site to be brought to the architect's attention. this drawing is copyright and should not be copied or duplicated in anyway without the consent of the architect.
--	---------------------------	--	--------------------------	--

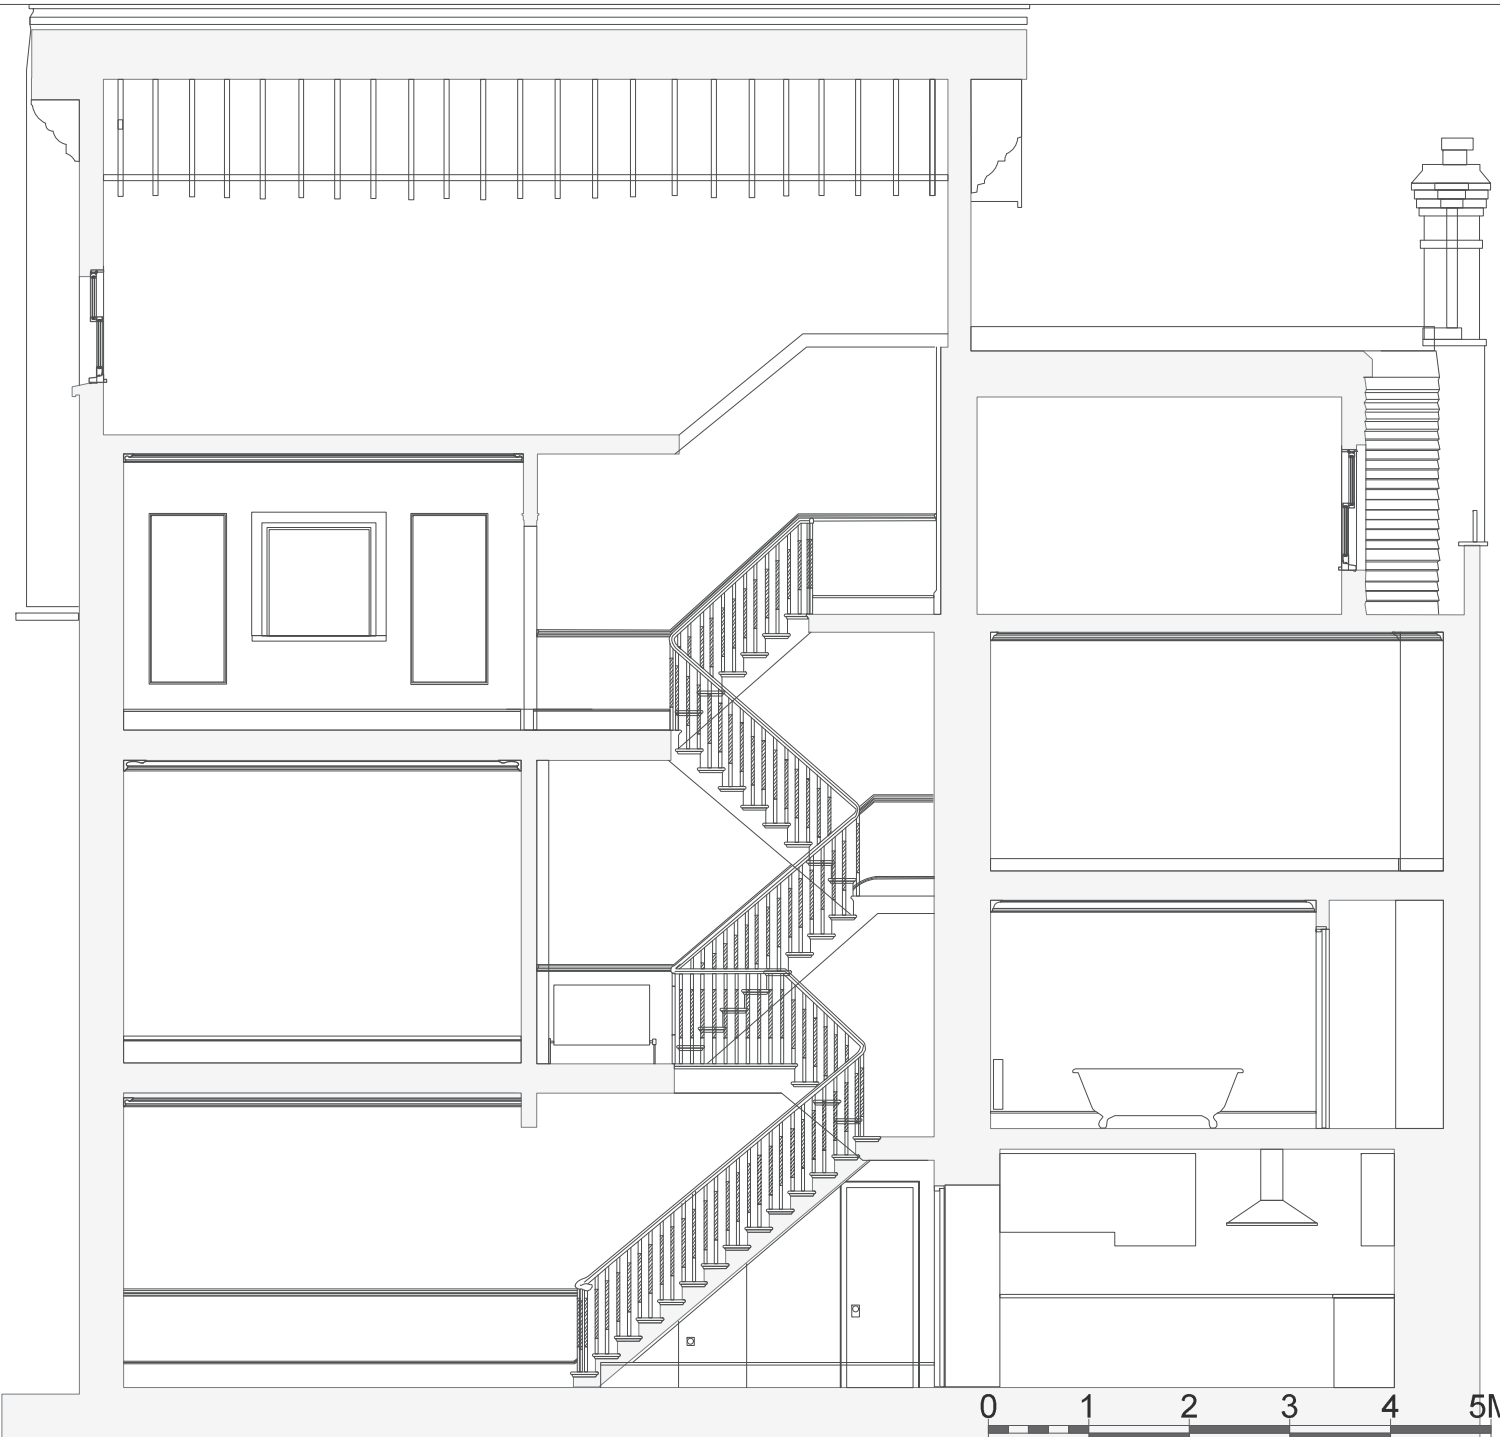

SECTION A-A  
PROPOSED

do not scale dimension from this drawing.  
 all measurements given are indicative.  
 all dimensions to be determined on site  
 prior to purchase and manufacture.  
 all discrepancies between indicative  
 dimensions and those measured on site  
 to be brought to the architect's attention.  
 this drawing is copyright and should not be  
 copied or duplicated in anyway without the  
 consent of the architect.

drawing title Section A- A	
Proposed	
project 2 Villas on the Heath Hampstead NW3 1BA	status Planning
project No 952 drawing No S'01	date 02/24 scale 1:50
revision	



SECTION B-B  
PROPOSED



do not scale dimension from this drawing.  
all measurements given are indicative.  
all dimensions to be determined on site  
prior to purchase and manufacture.  
all discrepancies between indicative  
dimensions and those measured on site  
to be brought to the architect's attention.  
this drawing is copyright and should not be  
copied or duplicated in anyway without the  
consent of the architect.



drawing title Section B- B	
Proposed	
project 2 Villas on the Heath Hampstead NW3 1BA	status Planning
project No 952 drawing No S02	date 02/24 scale 1:50
revision	