


**GROUND FLOOR PLAN
PROPOSED**



drawing title Ground floor plan Proposed	status Planning	project No 652 drawing No P01 revision	date 02/24 scale 1:50	do not scale dimension from this drawing. all measurements given are indicative. all dimensions to be determined on site prior to purchase and manufacture. all discrepancies between indicative dimensions and those measured on site to be brought to the architect's attention. this drawing is copyright and should not be copied or duplicated in anyway without the consent of the architect.
---	---------------------------	--	--------------------------	--



FIRST FLOOR PLAN
PROPOSED


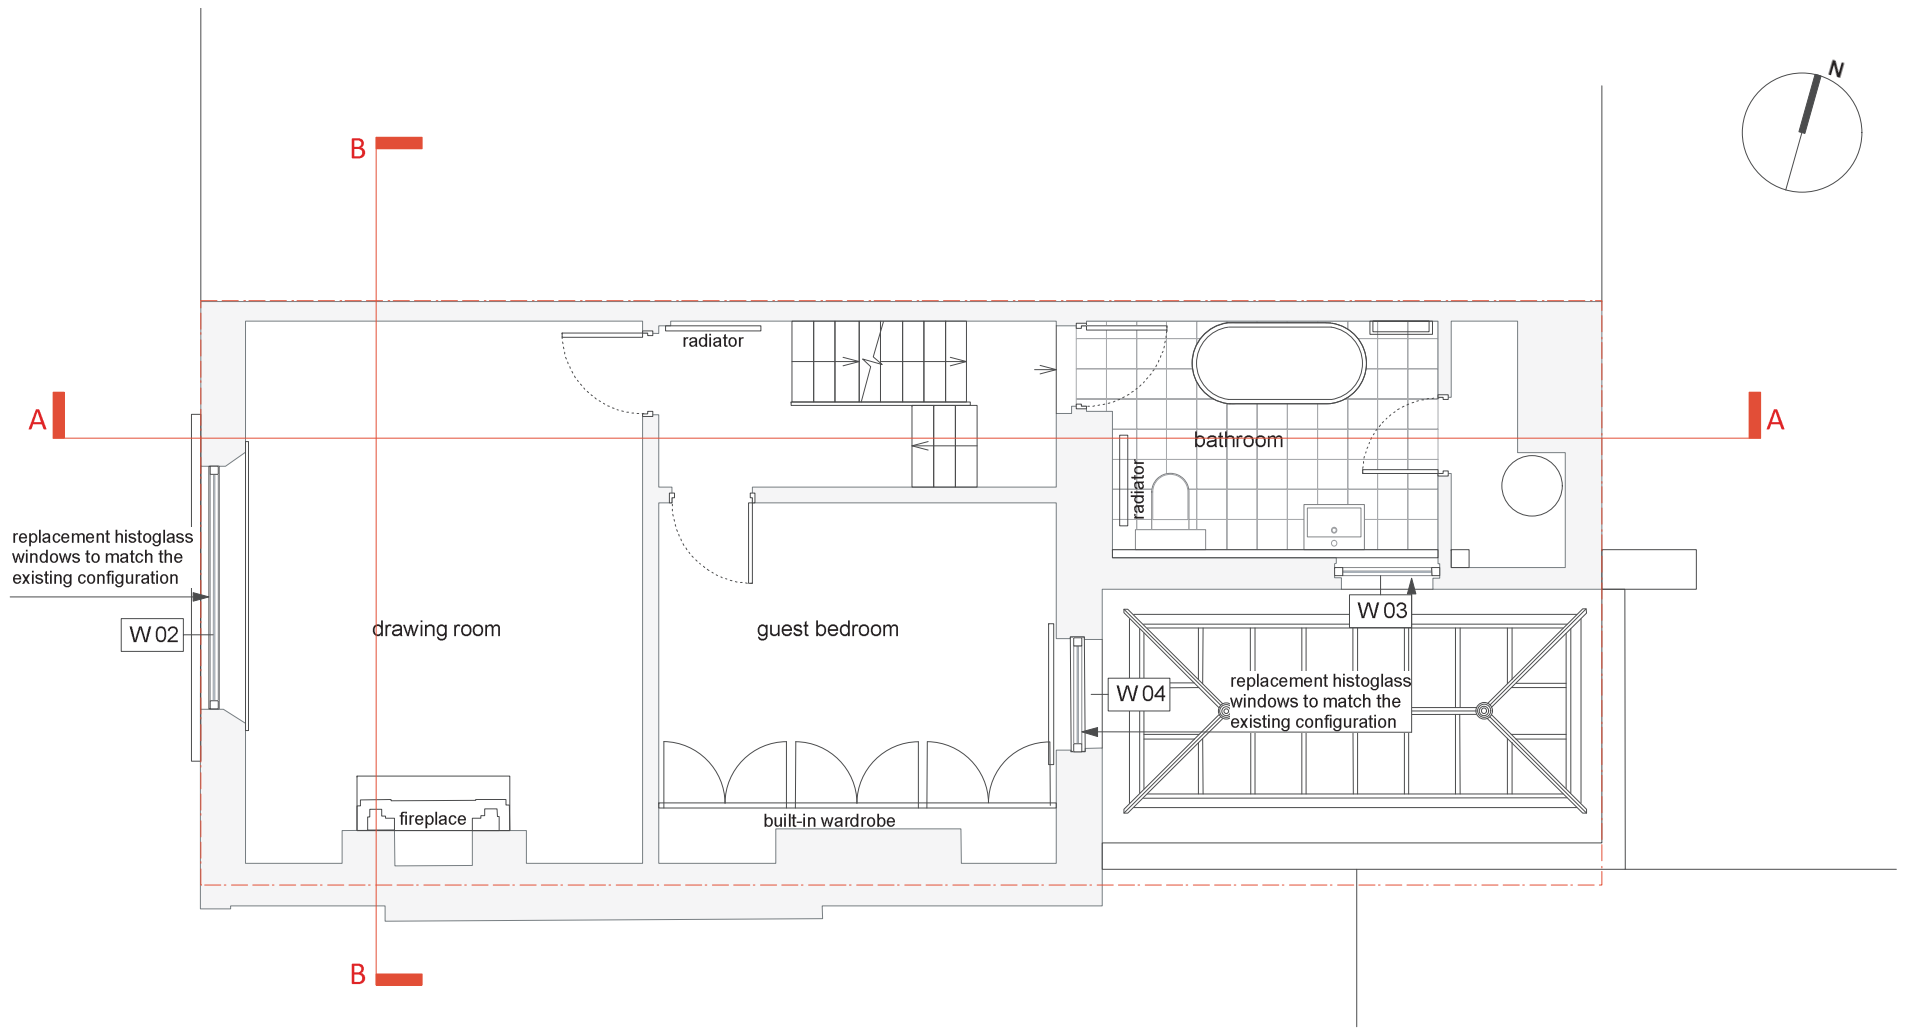


drawing title First floor plan Proposed	status Planning	project No 652 drawing No P02 revision	date 02/24 scale 1:50	do not scale dimension from this drawing. all measurements given are indicative. all dimensions to be determined on site prior to purchase and manufacture. all discrepancies between indicative dimensions and those measured on site to be brought to the architect's attention. this drawing is copyright and should not be copied or duplicated in anyway without the consent of the architect.
--	---------------------------	--	--------------------------	--

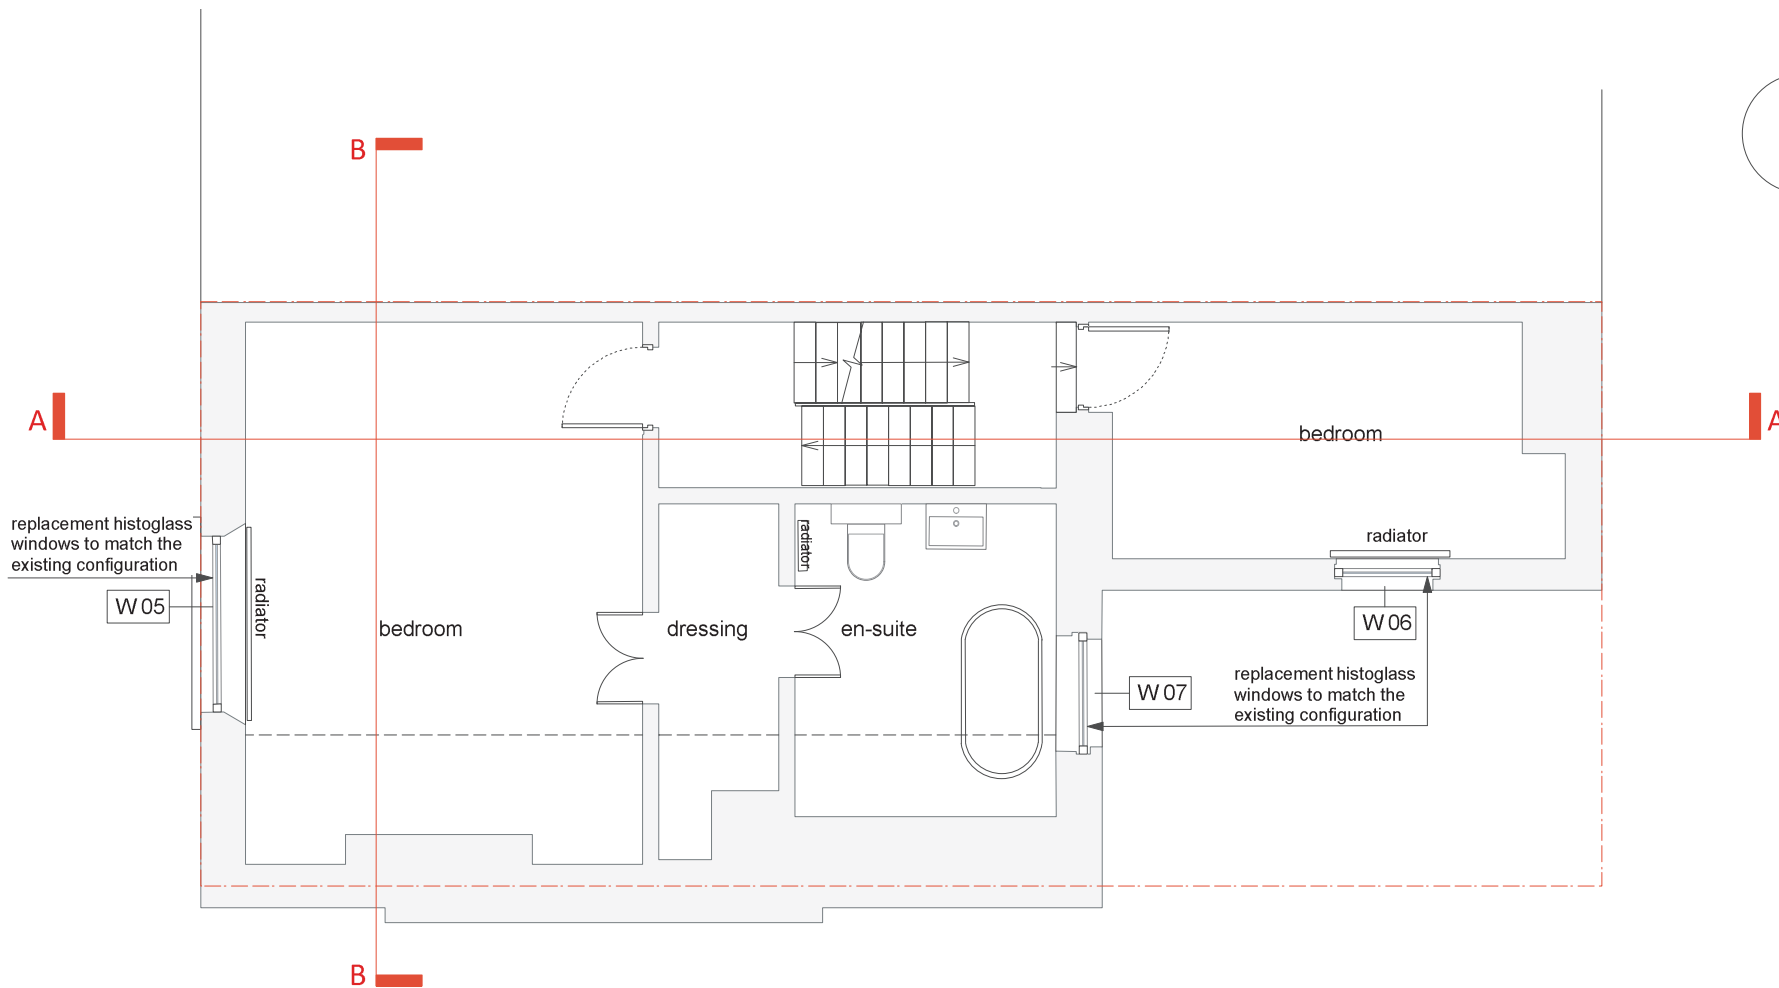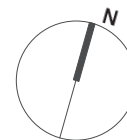


SECOND FLOOR PLAN
PROPOSED

drawing title Second floor plan Proposed	status Planning	project No 652 drawing No P03 revision	date 02/24 scale 1:50	do not scale dimension from this drawing. all measurements given are indicative. all dimensions to be determined on site prior to purchase and manufacture. all discrepancies between indicative dimensions and those measured on site to be brought to the architect's attention. this drawing is copyright and should not be copied or duplicated in anyway without the consent of the architect.
---	---------------------------	--	--------------------------	--

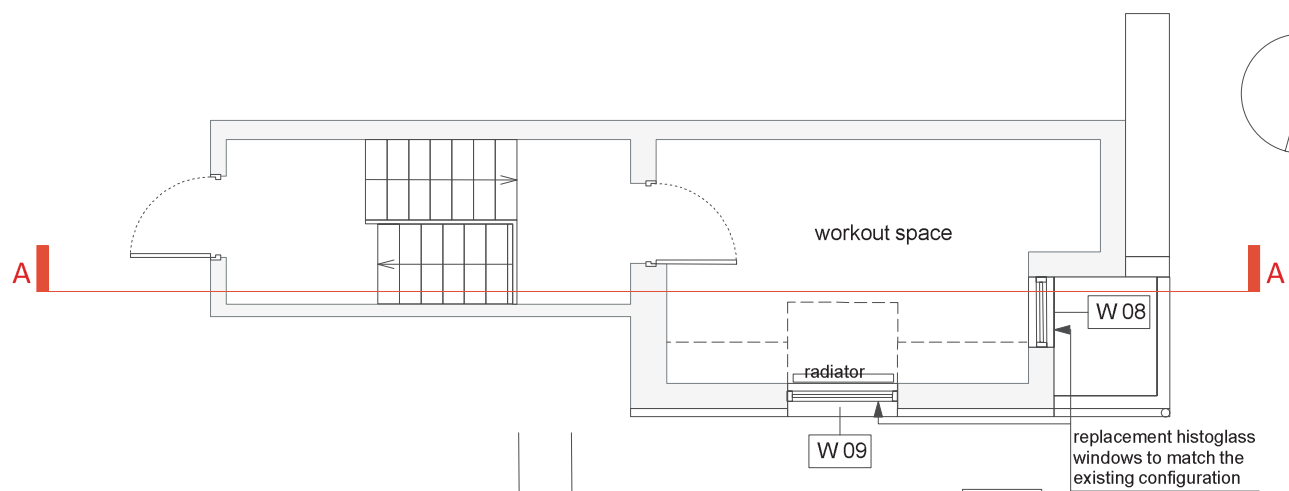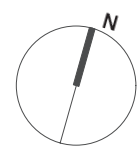

SECOND THIRD PLAN
PROPOSED

replacement histoglass
windows to match the
existing configuration

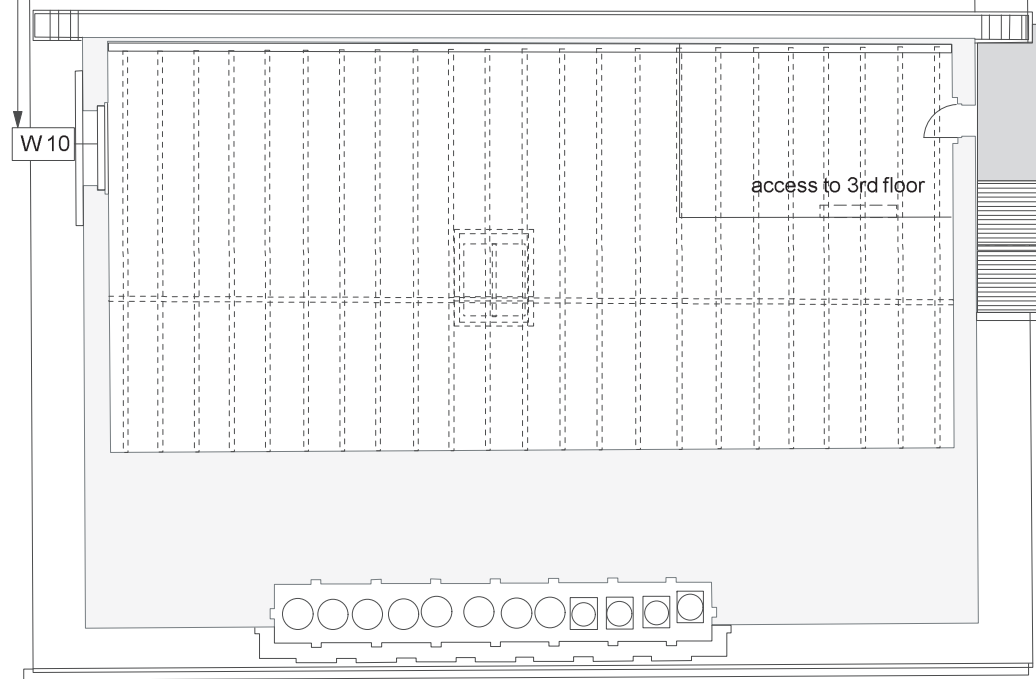

FOURTH FLOOR PLAN
PROPOSED



drawing title Third floor plan Fourth floor plan Proposed	status Planning	project No 952 drawing No P04 revision	date 02/24 scale 1:50	do not scale dimension from this drawing. all measurements given are indicative. all dimensions to be determined on site prior to purchase and manufacture. all discrepancies between indicative dimensions and those measured on site to be brought to the architect's attention. this drawing is copyright and should not be copied or duplicated in anyway without the consent of the architect.
---	---------------------------	--	--------------------------	--