



**GROUND FLOOR PLAN
EXISTING**

drawing title Ground floor plan Existing	status Planning	project No 952 drawing No Px01 revision	date 02/24 scale 1:50	do not scale dimension from this drawing. all measurements given are indicative. all dimensions to be determined on site prior to purchase and manufacture. all discrepancies between indicative dimensions and those measured on site to be brought to the architect's attention. this drawing is copyright and should not be copied or duplicated in anyway without the consent of the architect.
---	---------------------------	---	--------------------------	--

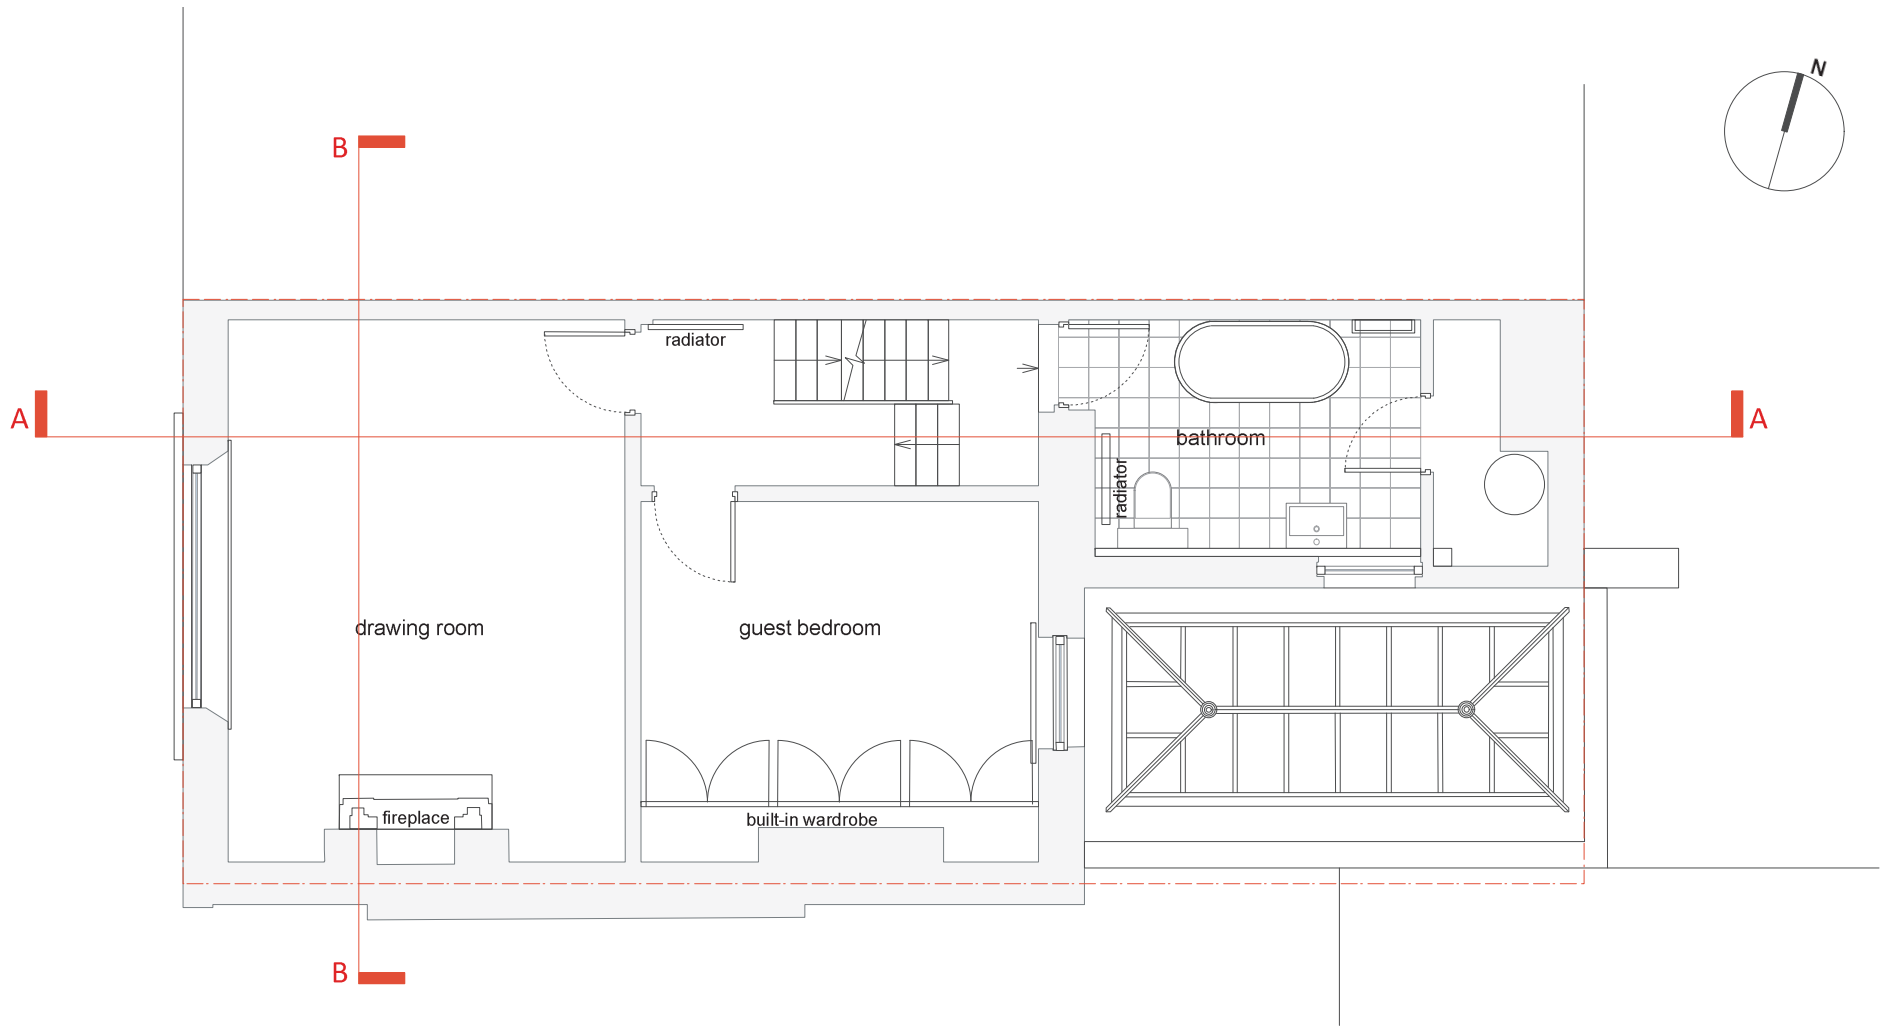



FIRST FLOOR PLAN
EXISTING

drawing title First floor plan Existing	status Planning	project No 952 drawing No Px02 revision	date 02/24 scale 1:50	do not scale dimension from this drawing. all measurements given are indicative. all dimensions to be determined on site prior to purchase and manufacture. all discrepancies between indicative dimensions and those measured on site to be brought to the architect's attention. this drawing is copyright and should not be copied or duplicated in anyway without the consent of the architect.
--	---------------------------	---	--------------------------	--

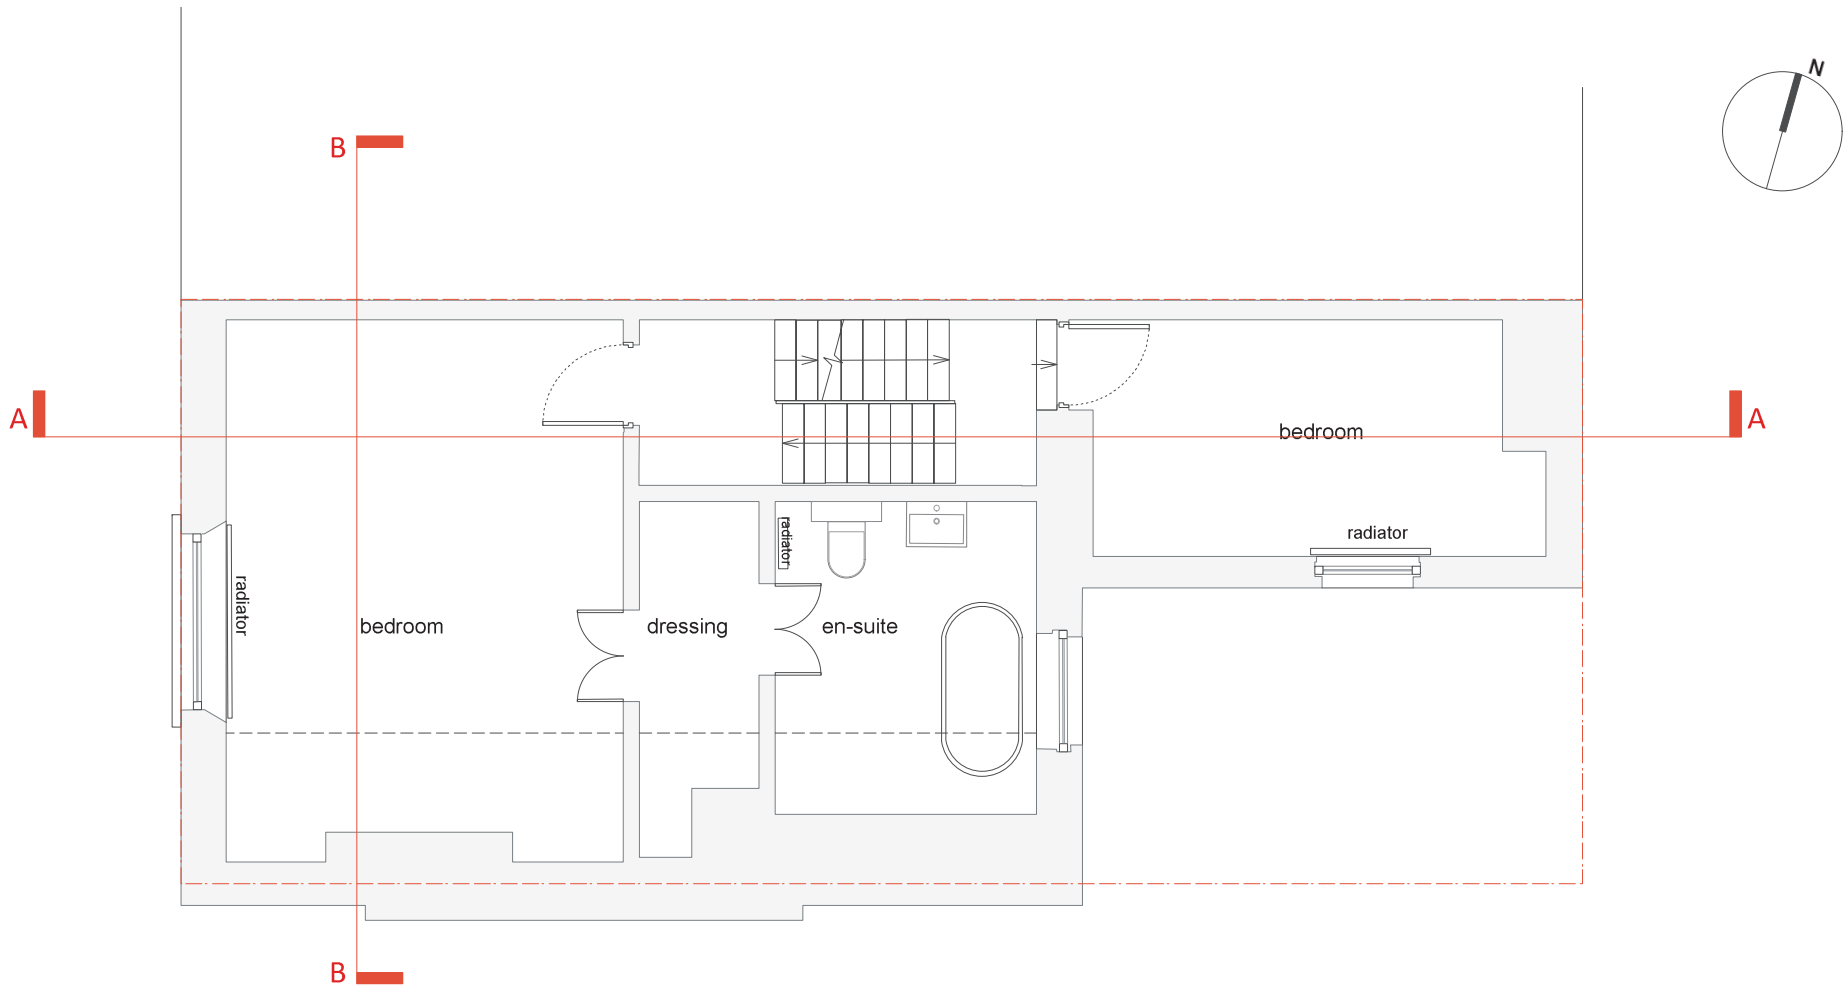


SECOND FLOOR PLAN
EXISTING

drawing title Second floor plan Existing	status Planning	project No 952 drawing No Px03 revision	date 02/24 scale 1:50	do not scale dimension from this drawing. all measurements given are indicative. all dimensions to be determined on site prior to purchase and manufacture. all discrepancies between indicative dimensions and those measured on site to be brought to the architect's attention. this drawing is copyright and should not be copied or duplicated in anyway without the consent of the architect.
---	---------------------------	---	--------------------------	--

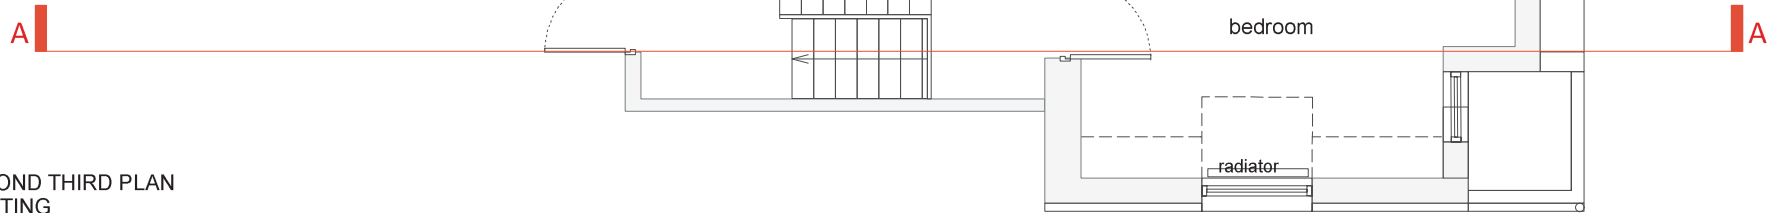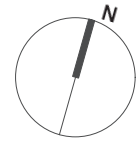


SECOND THIRD PLAN
EXISTING

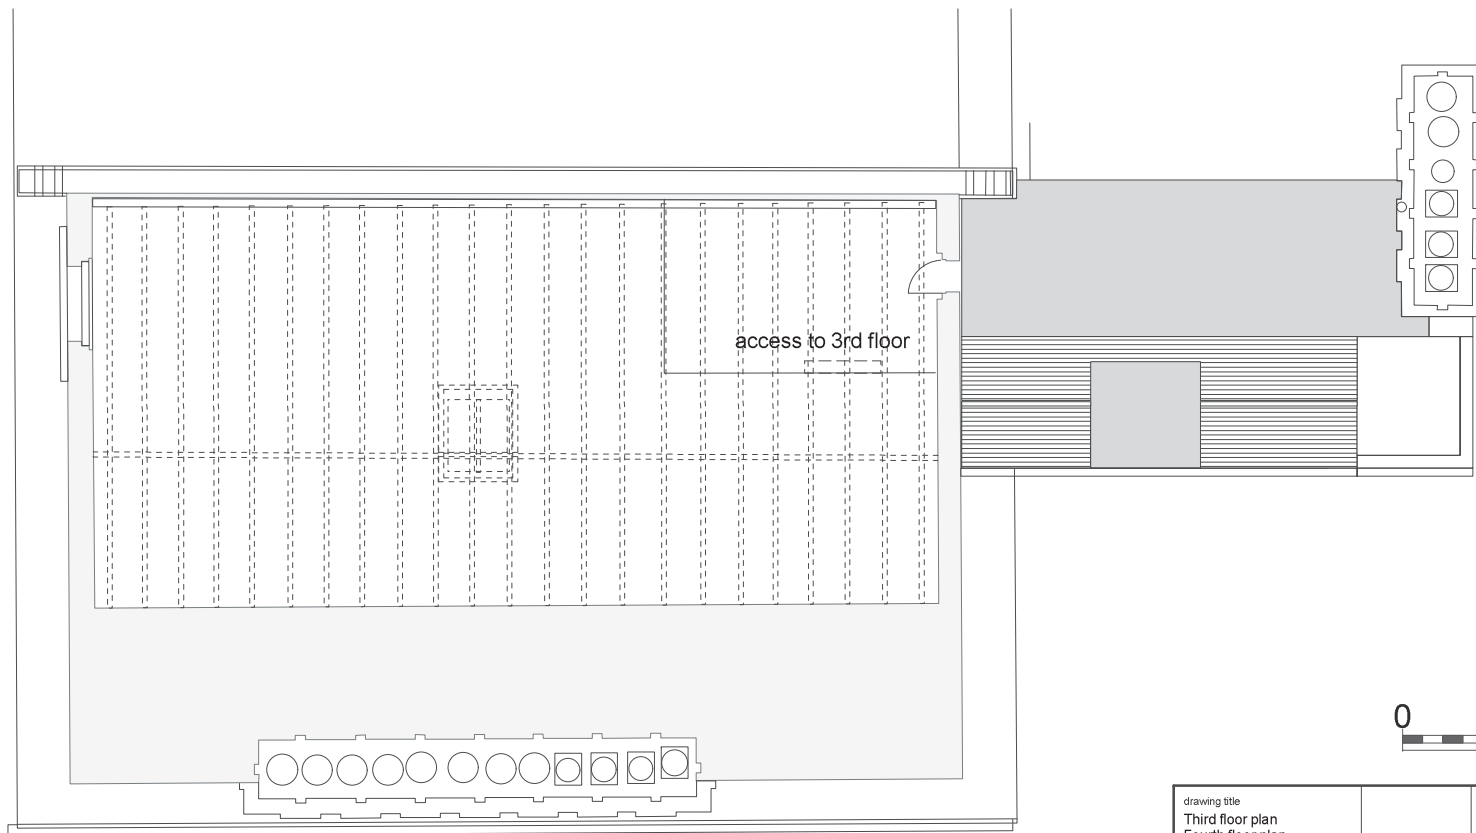

FOURTH FLOOR PLAN
EXISTING




drawing title Third floor plan Fourth floor plan Existing	status Planning	project No 952 drawing No Px04 revision	date 02/24 scale 1:50	do not scale dimension from this drawing. all measurements given are indicative. all dimensions to be determined on site prior to purchase and manufacture. all discrepancies between indicative dimensions and those measured on site to be brought to the architect's attention. this drawing is copyright and should not be copied or duplicated in anyway without the consent of the architect.
--	---------------------------	---	--------------------------	--

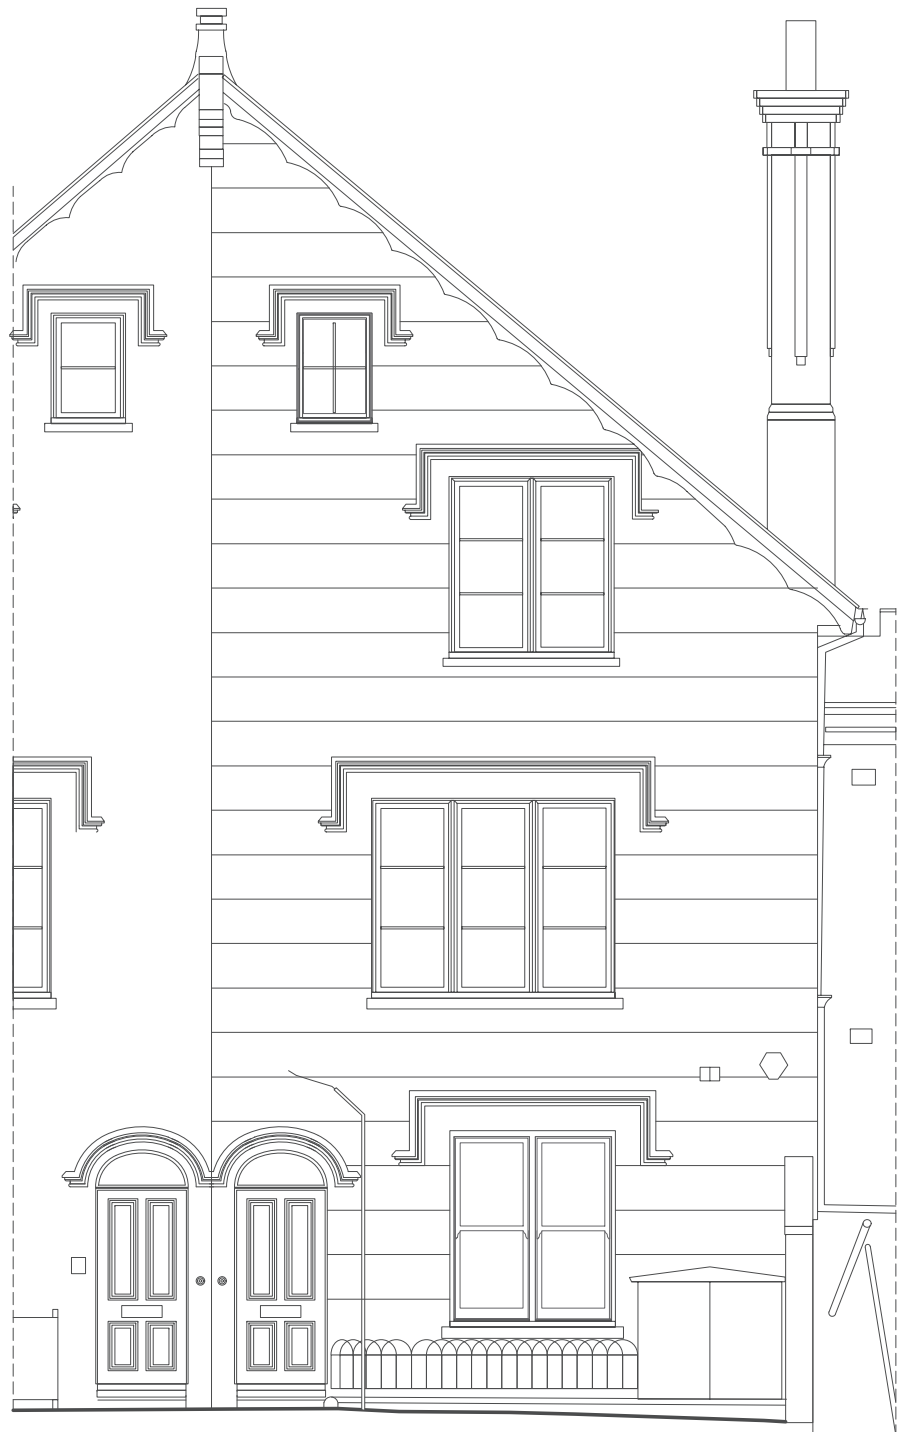

FRONT ELEVATION
EXISTING




drawing title Front elevation Existing	status Planning	project No 952 drawing No EX01 revision	date 02/24 scale 1:50	do not scale dimension from this drawing. all measurements given are indicative. all dimensions to be determined on site prior to purchase and manufacture. all discrepancies between indicative dimensions and those measured on site to be brought to the architect's attention. this drawing is copyright and should not be copied or duplicated in anyway without the consent of the architect.
---	---------------------------	---	--------------------------	--

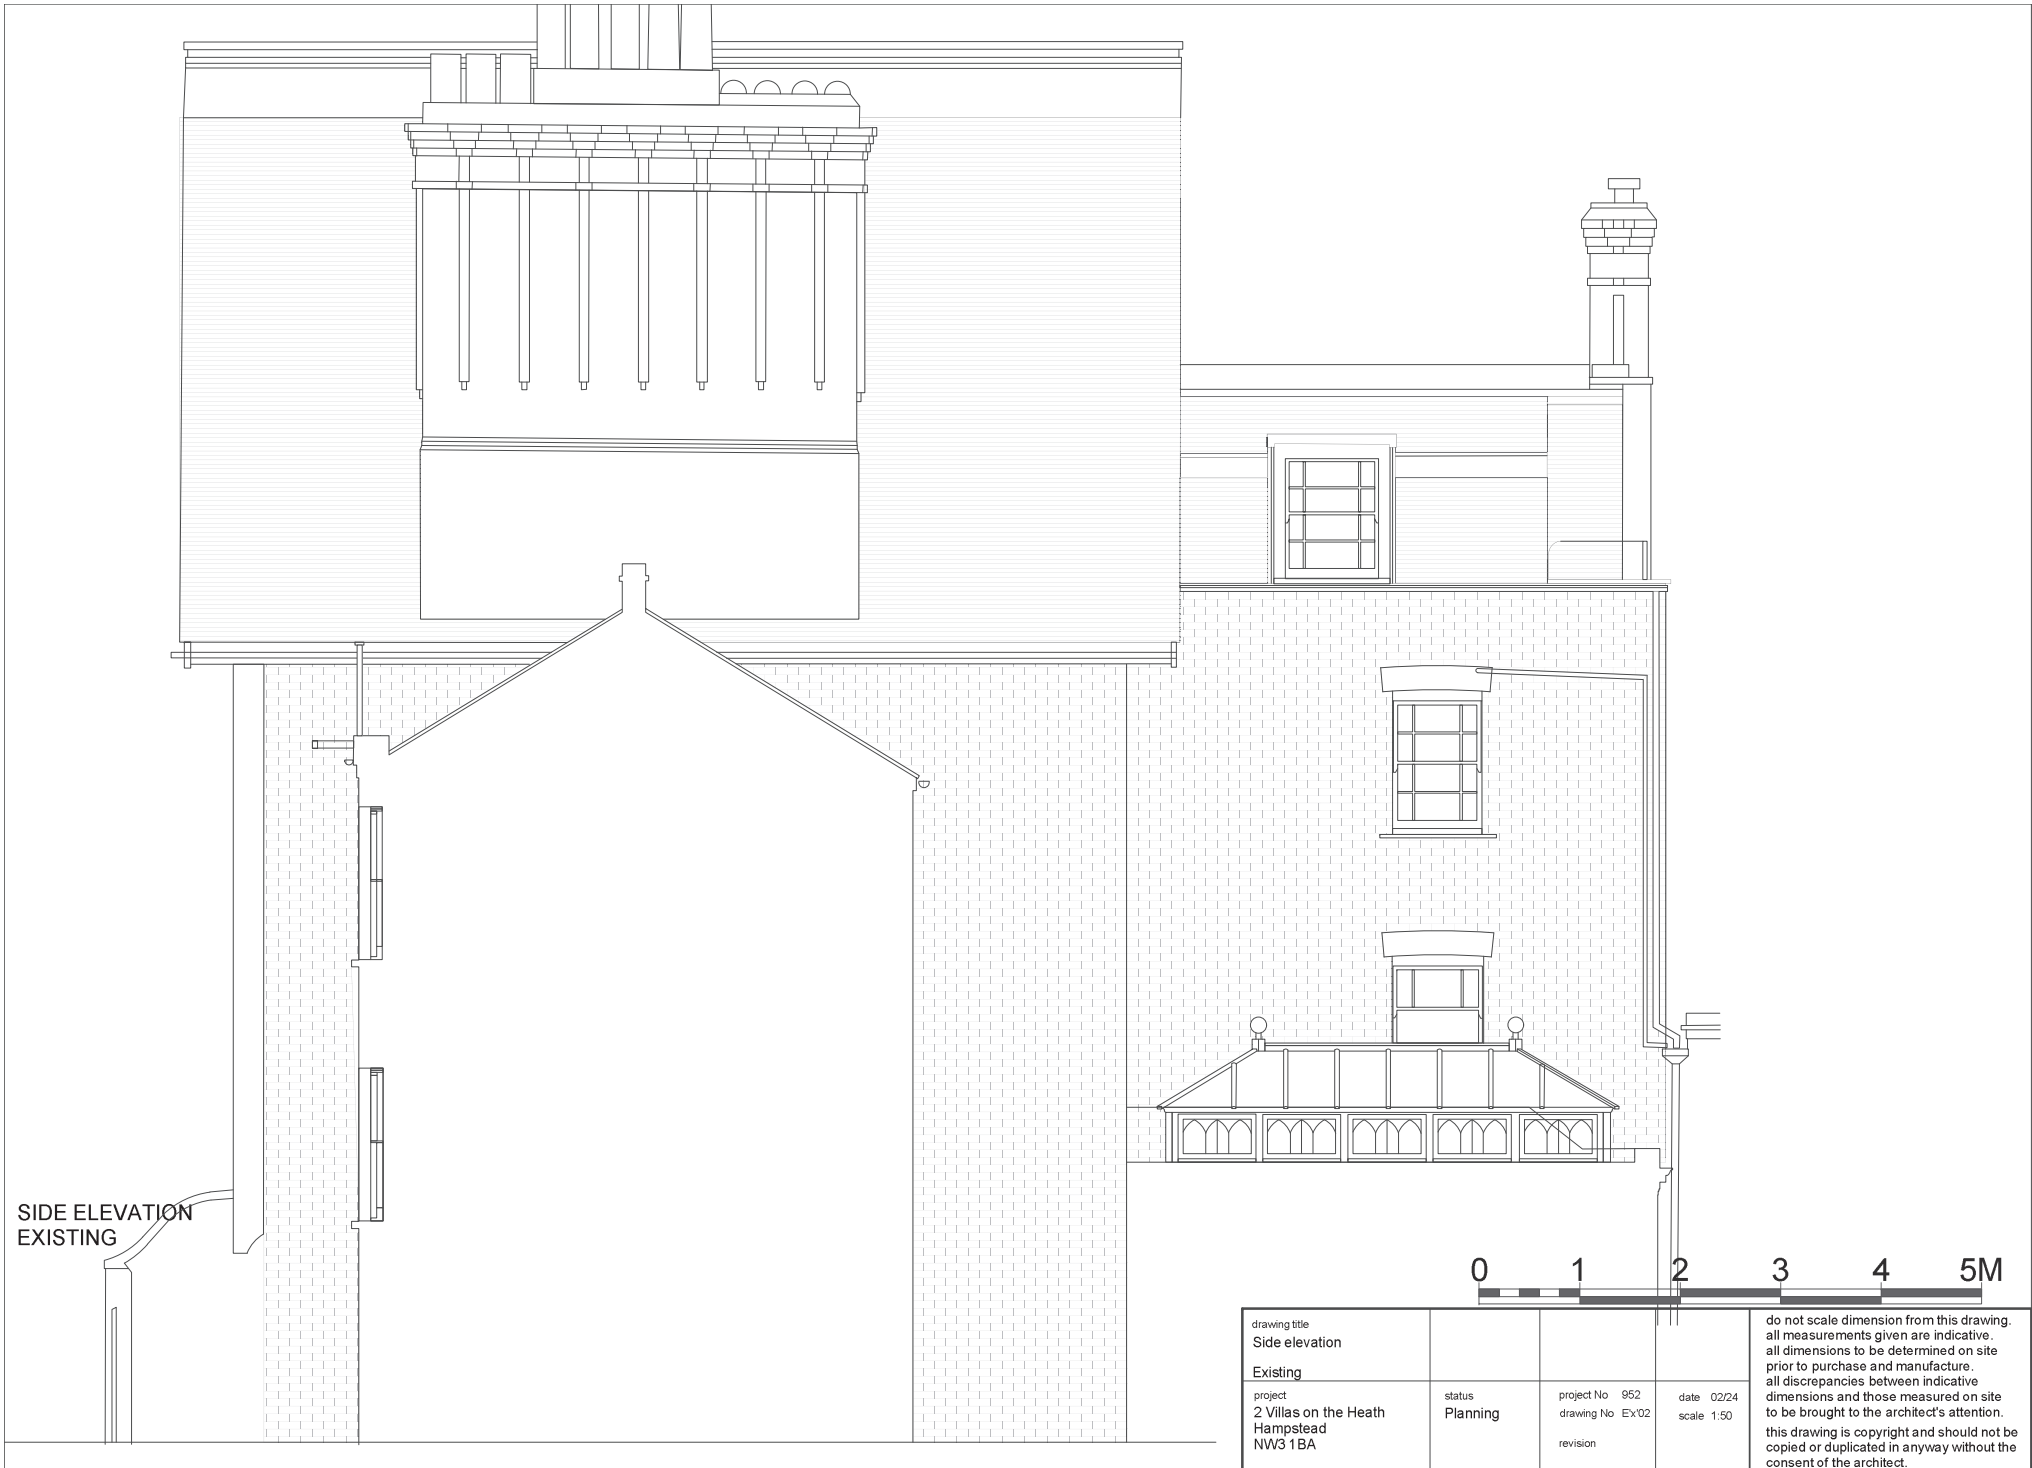

SIDE ELEVATION
EXISTING




drawing title Side elevation						do not scale dimension from this drawing. all measurements given are indicative. all dimensions to be determined on site prior to purchase and manufacture. all discrepancies between indicative dimensions and those measured on site to be brought to the architect's attention. this drawing is copyright and should not be copied or duplicated in anyway without the consent of the architect.
Existing		status Planning		project No 952	date 02/24	
project 2 Villas on the Heath Hampstead NW3 1BA				drawing No Ex'02	scale 1:50	
				revision		

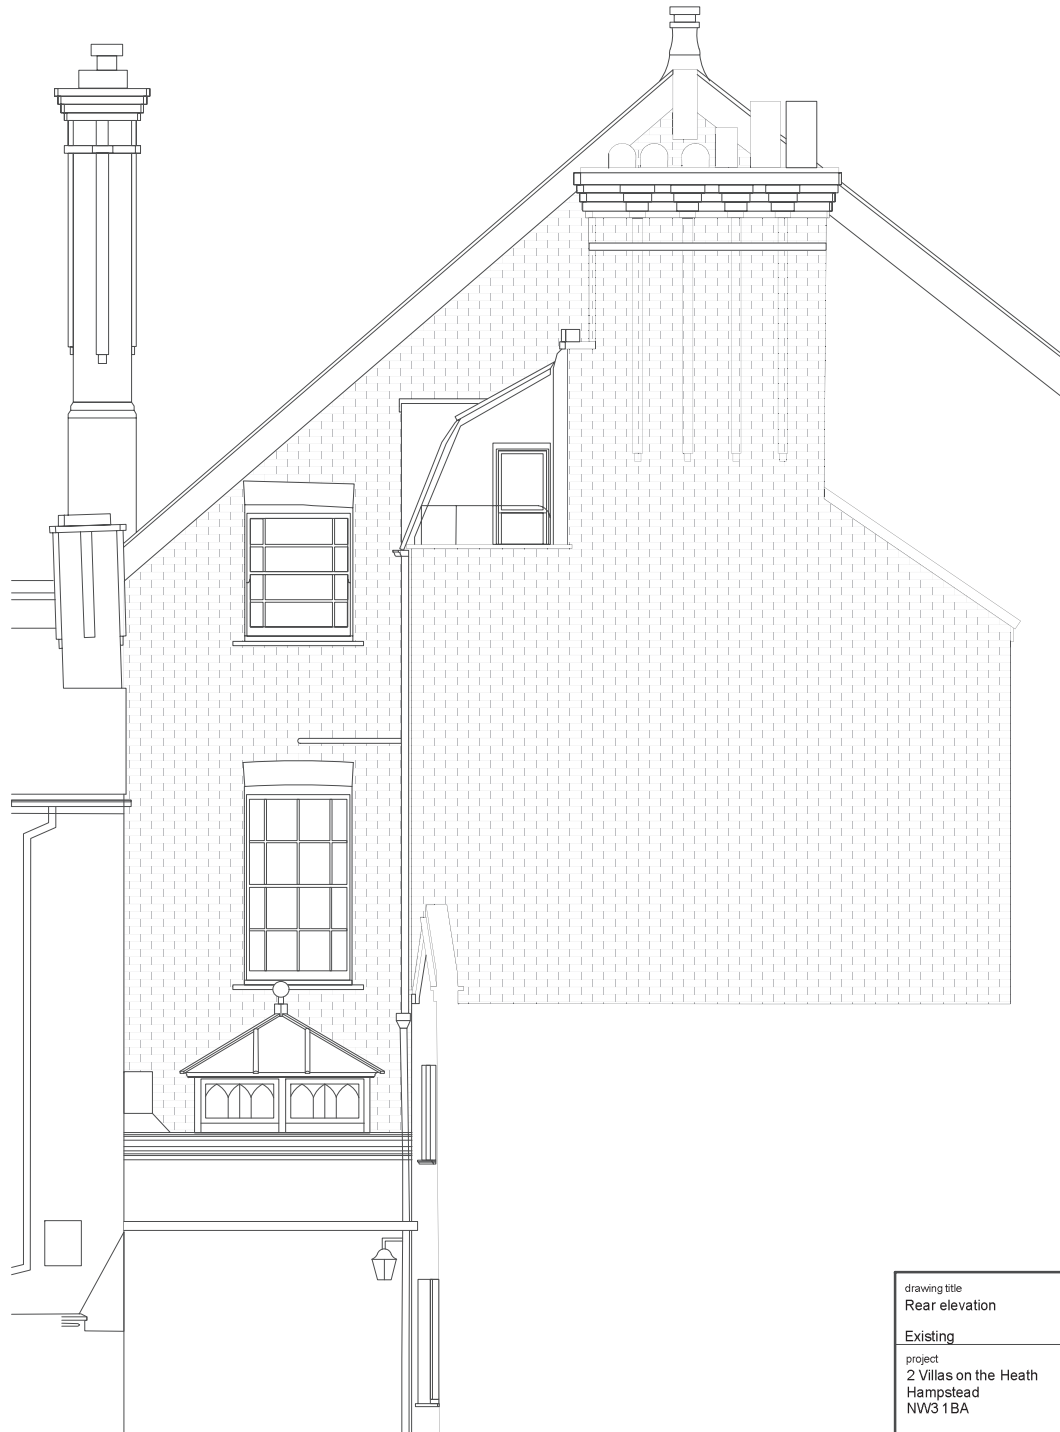

REAR ELEVATION
EXISTING



drawing title Rear elevation				do not scale dimension from this drawing. all measurements given are indicative. all dimensions to be determined on site prior to purchase and manufacture. all discrepancies between indicative dimensions and those measured on site to be brought to the architect's attention. this drawing is copyright and should not be copied or duplicated in anyway without the consent of the architect.
Existing				
project 2 Villas on the Heath Hampstead NW3 1BA	status Planning	project No 952 drawing No EX'03 revision	date 02/24 scale 1:50	

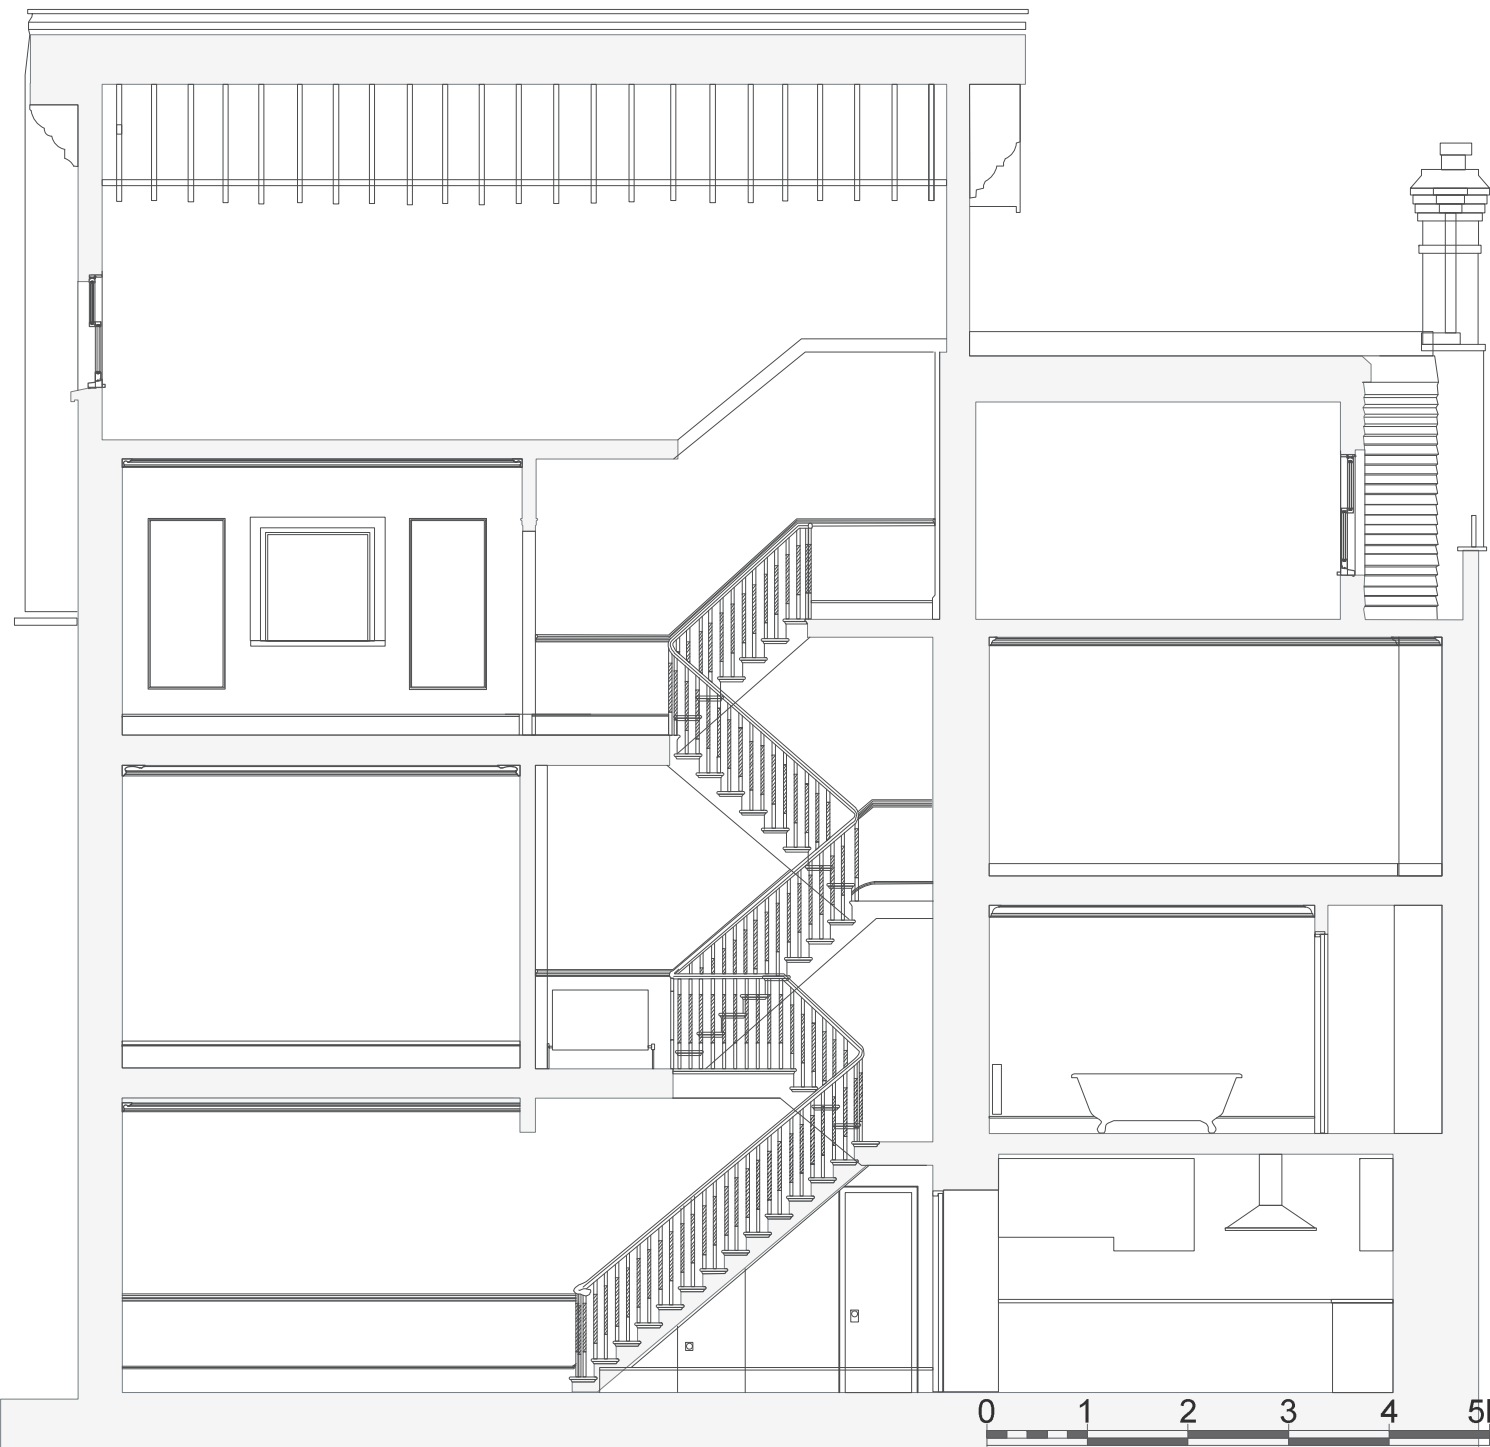

SECTION A-A
EXISTING

do not scale dimension from this drawing.
 all measurements given are indicative.
 all dimensions to be determined on site
 prior to purchase and manufacture.
 all discrepancies between indicative
 dimensions and those measured on site
 to be brought to the architect's attention.
 this drawing is copyright and should not be
 copied or duplicated in anyway without the
 consent of the architect.

drawing title Section A- A	
Existing	status Planning
project 2 Villas on the Heath Hampstead NW3 1BA	date 02/24 scale 1:50
project No 952 drawing No Sx'01	revision

SECTION B-B
EXISTING



do not scale dimension from this drawing.
 all measurements given are indicative.
 all dimensions to be determined on site
 prior to purchase and manufacture.
 all discrepancies between indicative
 dimensions and those measured on site
 to be brought to the architect's attention.
 this drawing is copyright and should not be
 copied or duplicated in anyway without the
 consent of the architect.

drawing title Section B- B	
Existing	
project 2 Villas on the Heath Hampstead NW3 1BA	status Planning
project No 952 drawing No Sx02	date 02/24 scale 1:50
revision	