

FRONT ELEVATION
EXISTING




TIMBER SOFFIT

STUCCO FINISH



drawing title Front elevation				do not scale dimension from this drawing. all measurements given are indicative. all dimensions to be determined on site prior to purchase and manufacture. all discrepancies between indicative dimensions and those measured on site to be brought to the architect's attention. this drawing is copyright and should not be copied or duplicated in anyway without the consent of the architect.
Existing	status Planning	project No 952 drawing No EX'01	date 02/24 scale 1:50	
project 2 Villas on the Heath Hampstead NW3 1BA		revision		

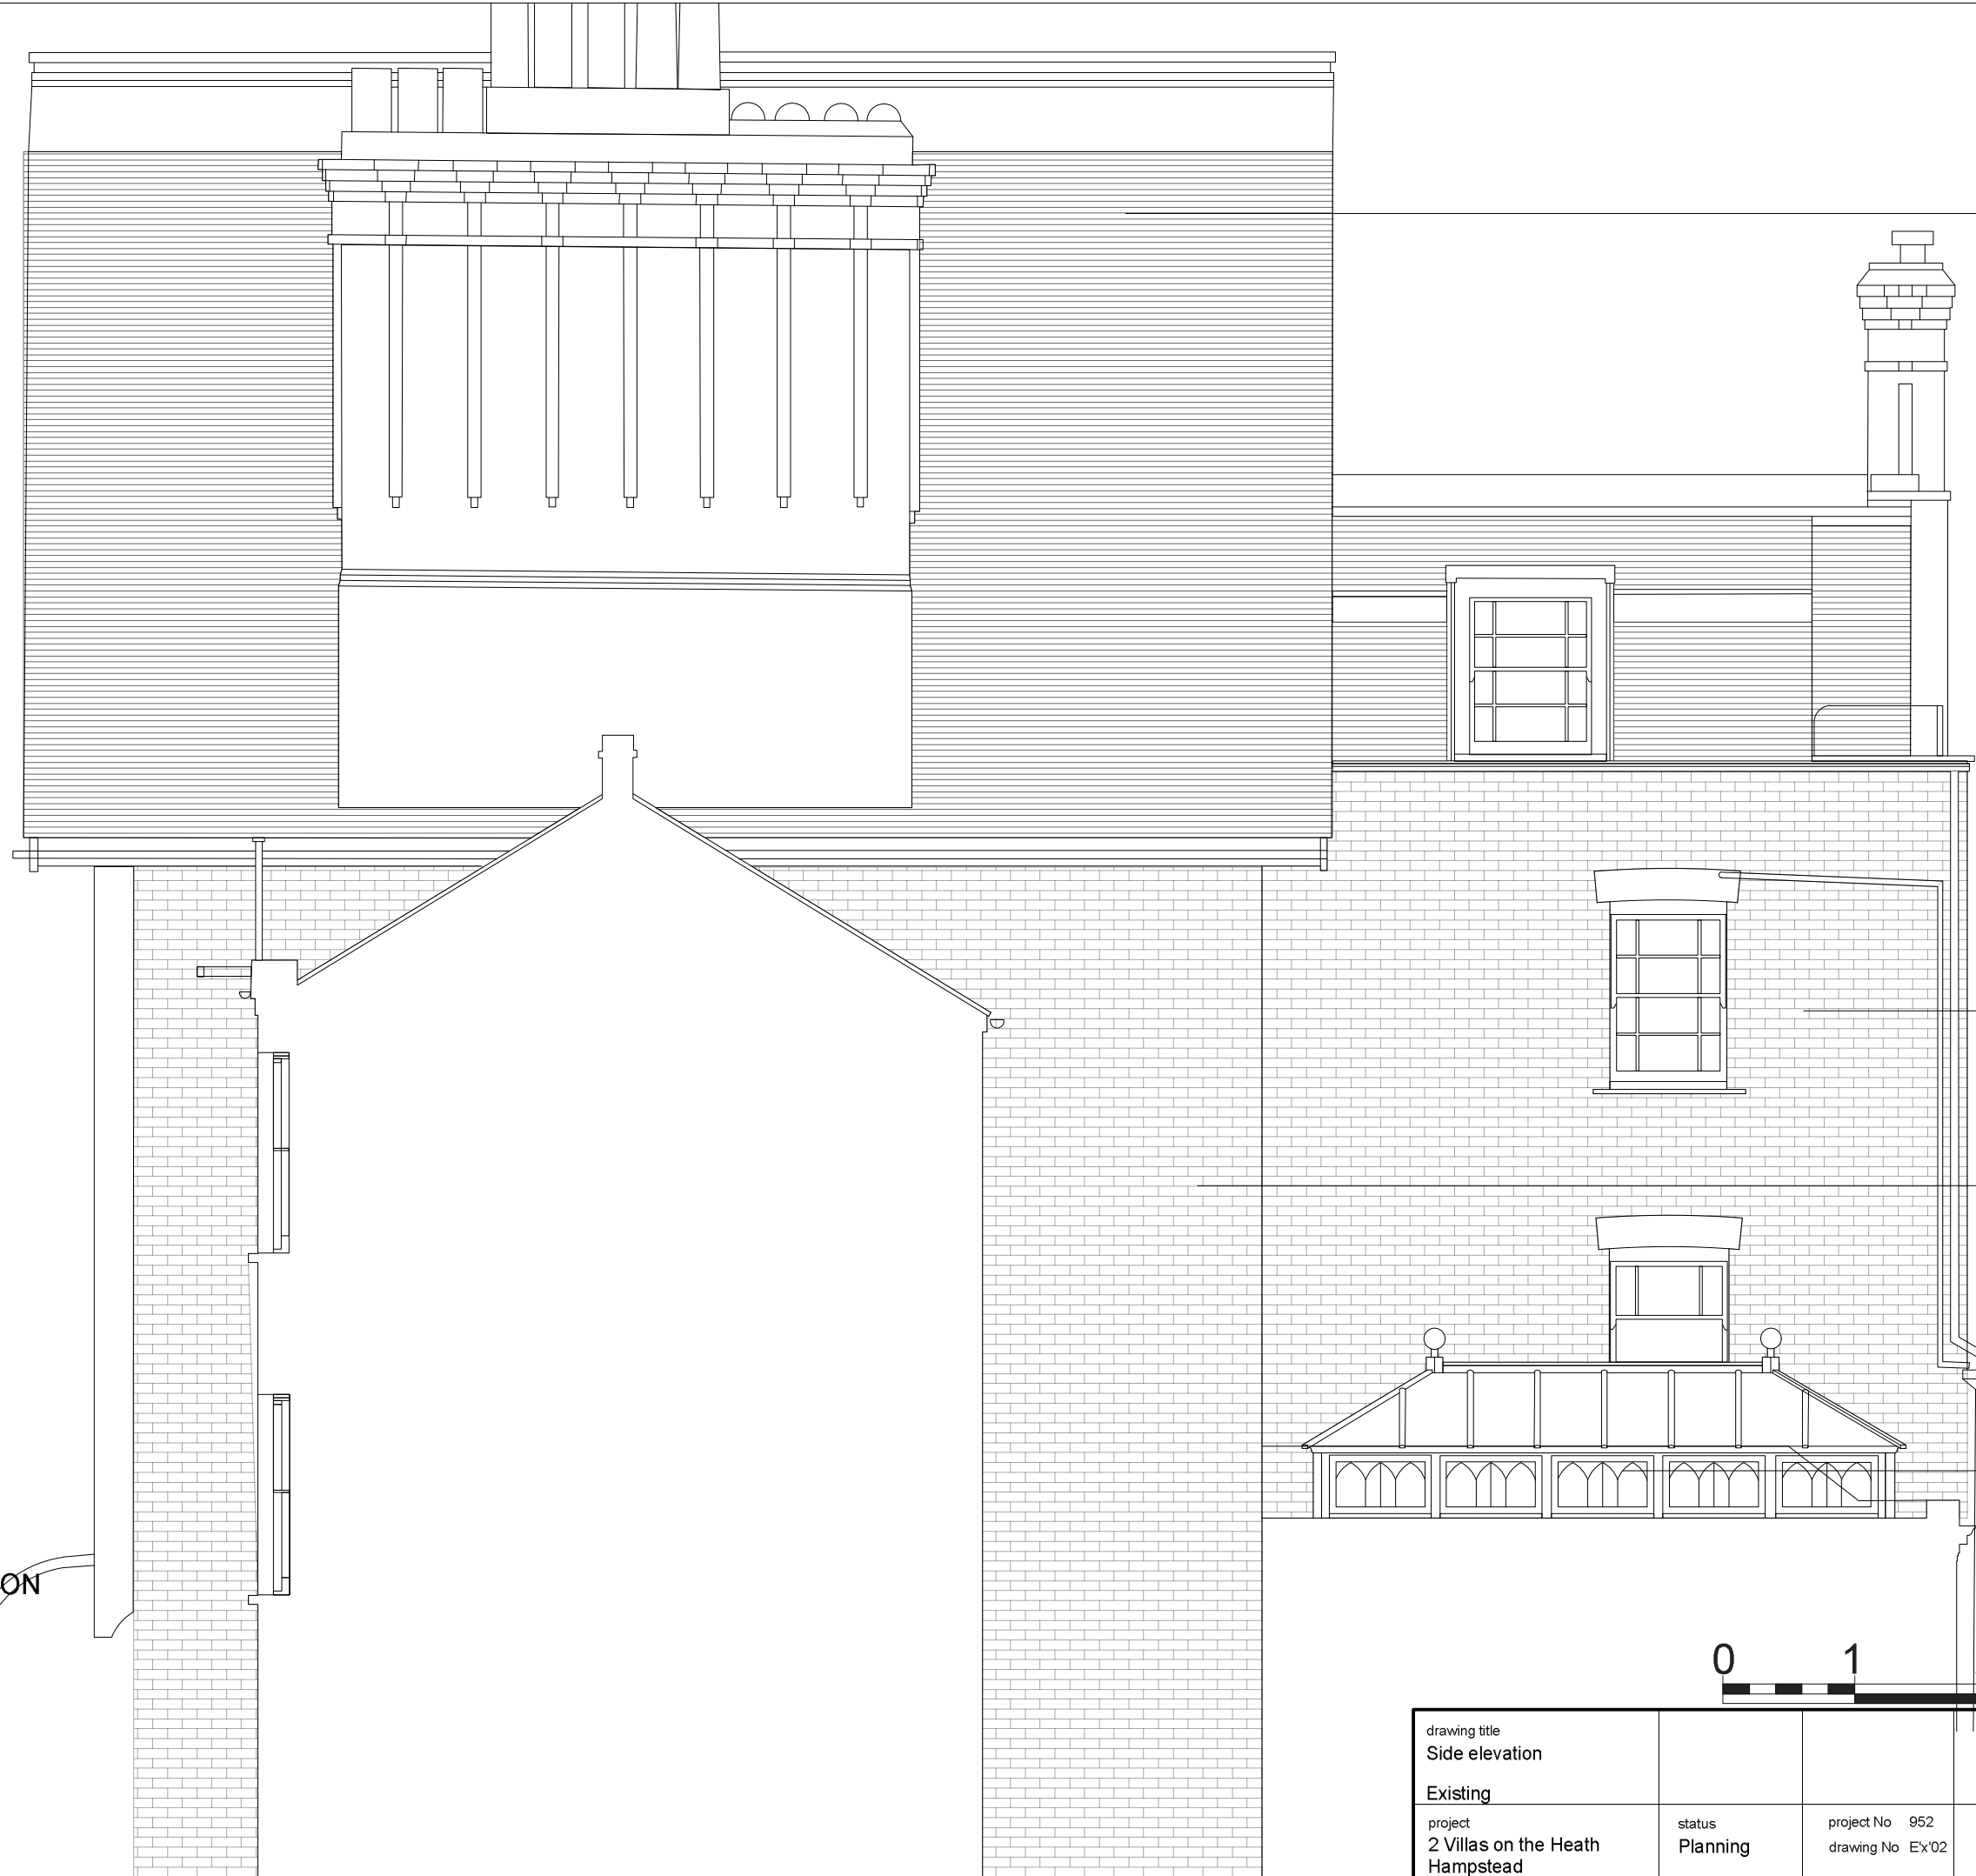

CLAY TILES

PAINTED BRICK


PAINTED BRICK

NOT ORIGINAL SKYLIGHT

SIDE ELEVATION
EXISTING



drawing title Side elevation				do not scale dimension from this drawing. all measurements given are indicative. all dimensions to be determined on site prior to purchase and manufacture. all discrepancies between indicative dimensions and those measured on site to be brought to the architect's attention. this drawing is copyright and should not be copied or duplicated in anyway without the consent of the architect.
Existing				
project 2 Villas on the Heath Hampstead NW3 1BA	status Planning	project No 952 drawing No EX'02	date 02/24 scale 1:50	
		revision		

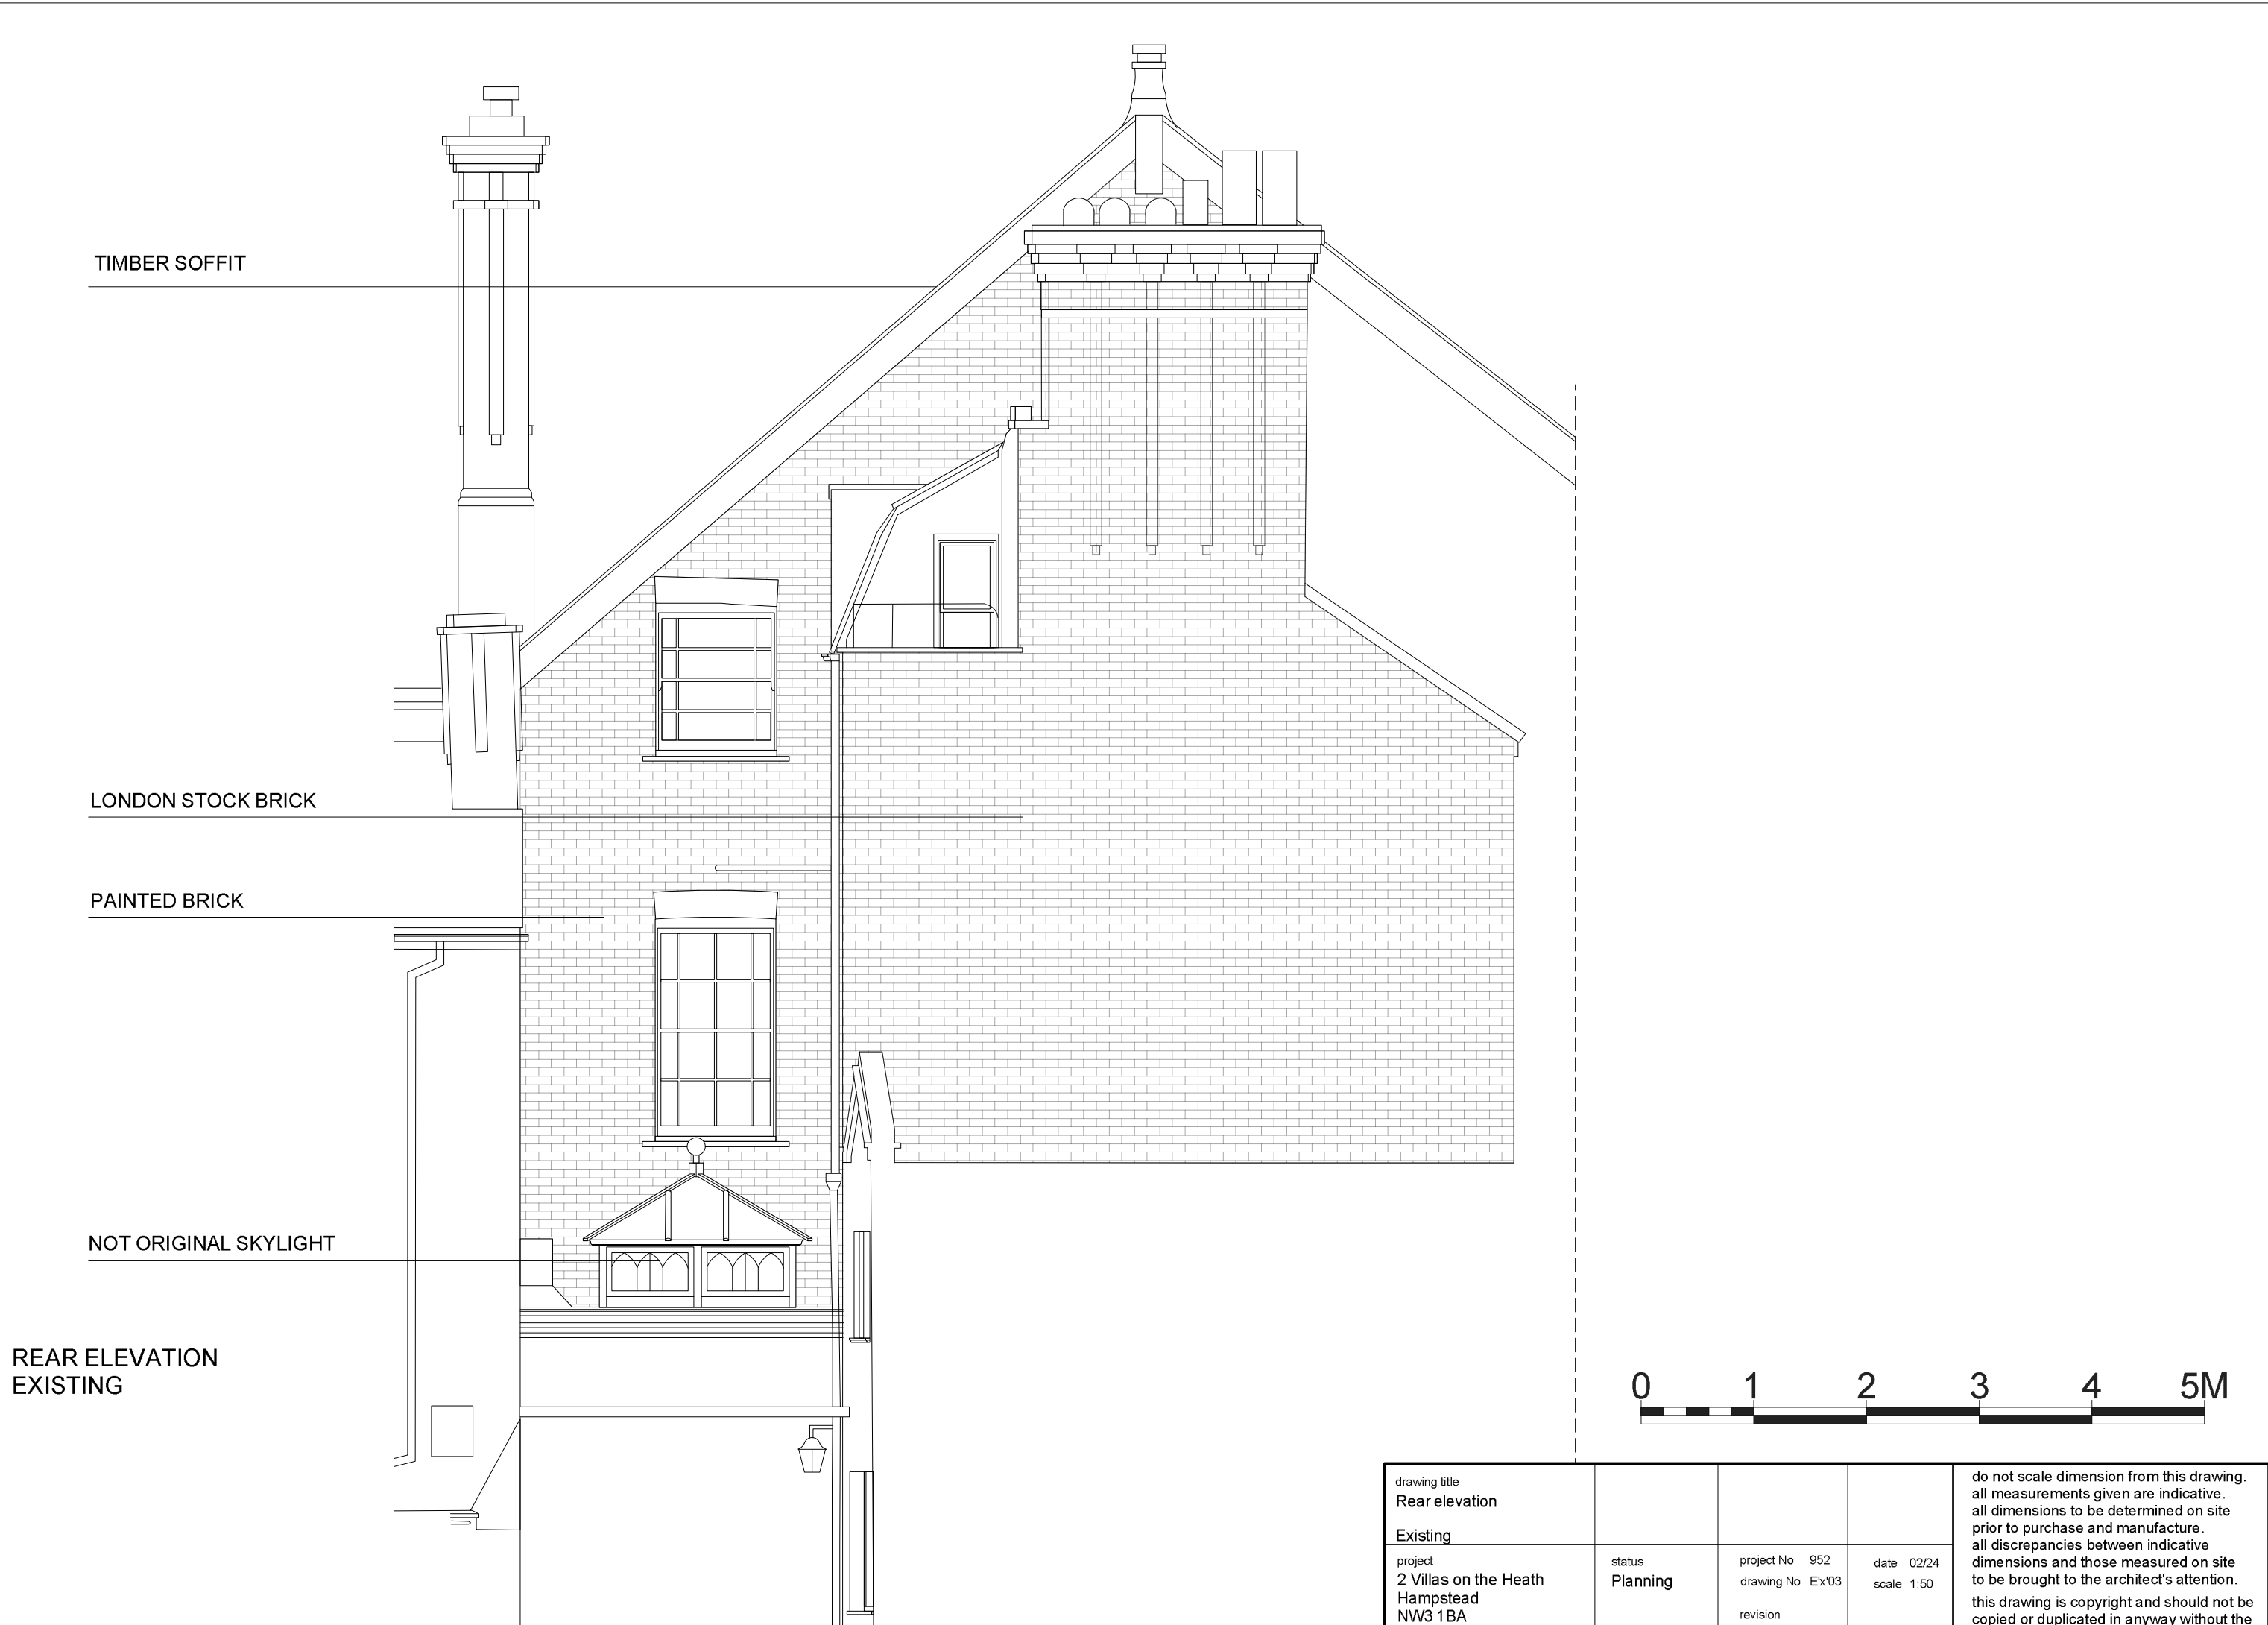

TIMBER SOFFIT

LONDON STOCK BRICK

PAINTED BRICK

NOT ORIGINAL SKYLIGHT

REAR ELEVATION
EXISTING



drawing title Rear elevation Existing	status Planning	project No 952 drawing No EX'03 revision	date 02/24 scale 1:50	do not scale dimension from this drawing. all measurements given are indicative. all dimensions to be determined on site prior to purchase and manufacture. all discrepancies between indicative dimensions and those measured on site to be brought to the architect's attention. this drawing is copyright and should not be copied or duplicated in anyway without the consent of the architect.
--	---------------------------	--	--------------------------	---