

FRONT ELEVATION
PROPOSED




TIMBER SOFFIT

STUCCO FINISH



drawing title Front elevation				do not scale dimension from this drawing. all measurements given are indicative. all dimensions to be determined on site prior to purchase and manufacture. all discrepancies between indicative dimensions and those measured on site to be brought to the architect's attention. this drawing is copyright and should not be copied or duplicated in anyway without the consent of the architect.
Proposed				
project 2 Villas on the Heath Hampstead NW3 1BA	status Planning	project No 952 drawing No E'01 revision	date 02/24 scale 1:50	

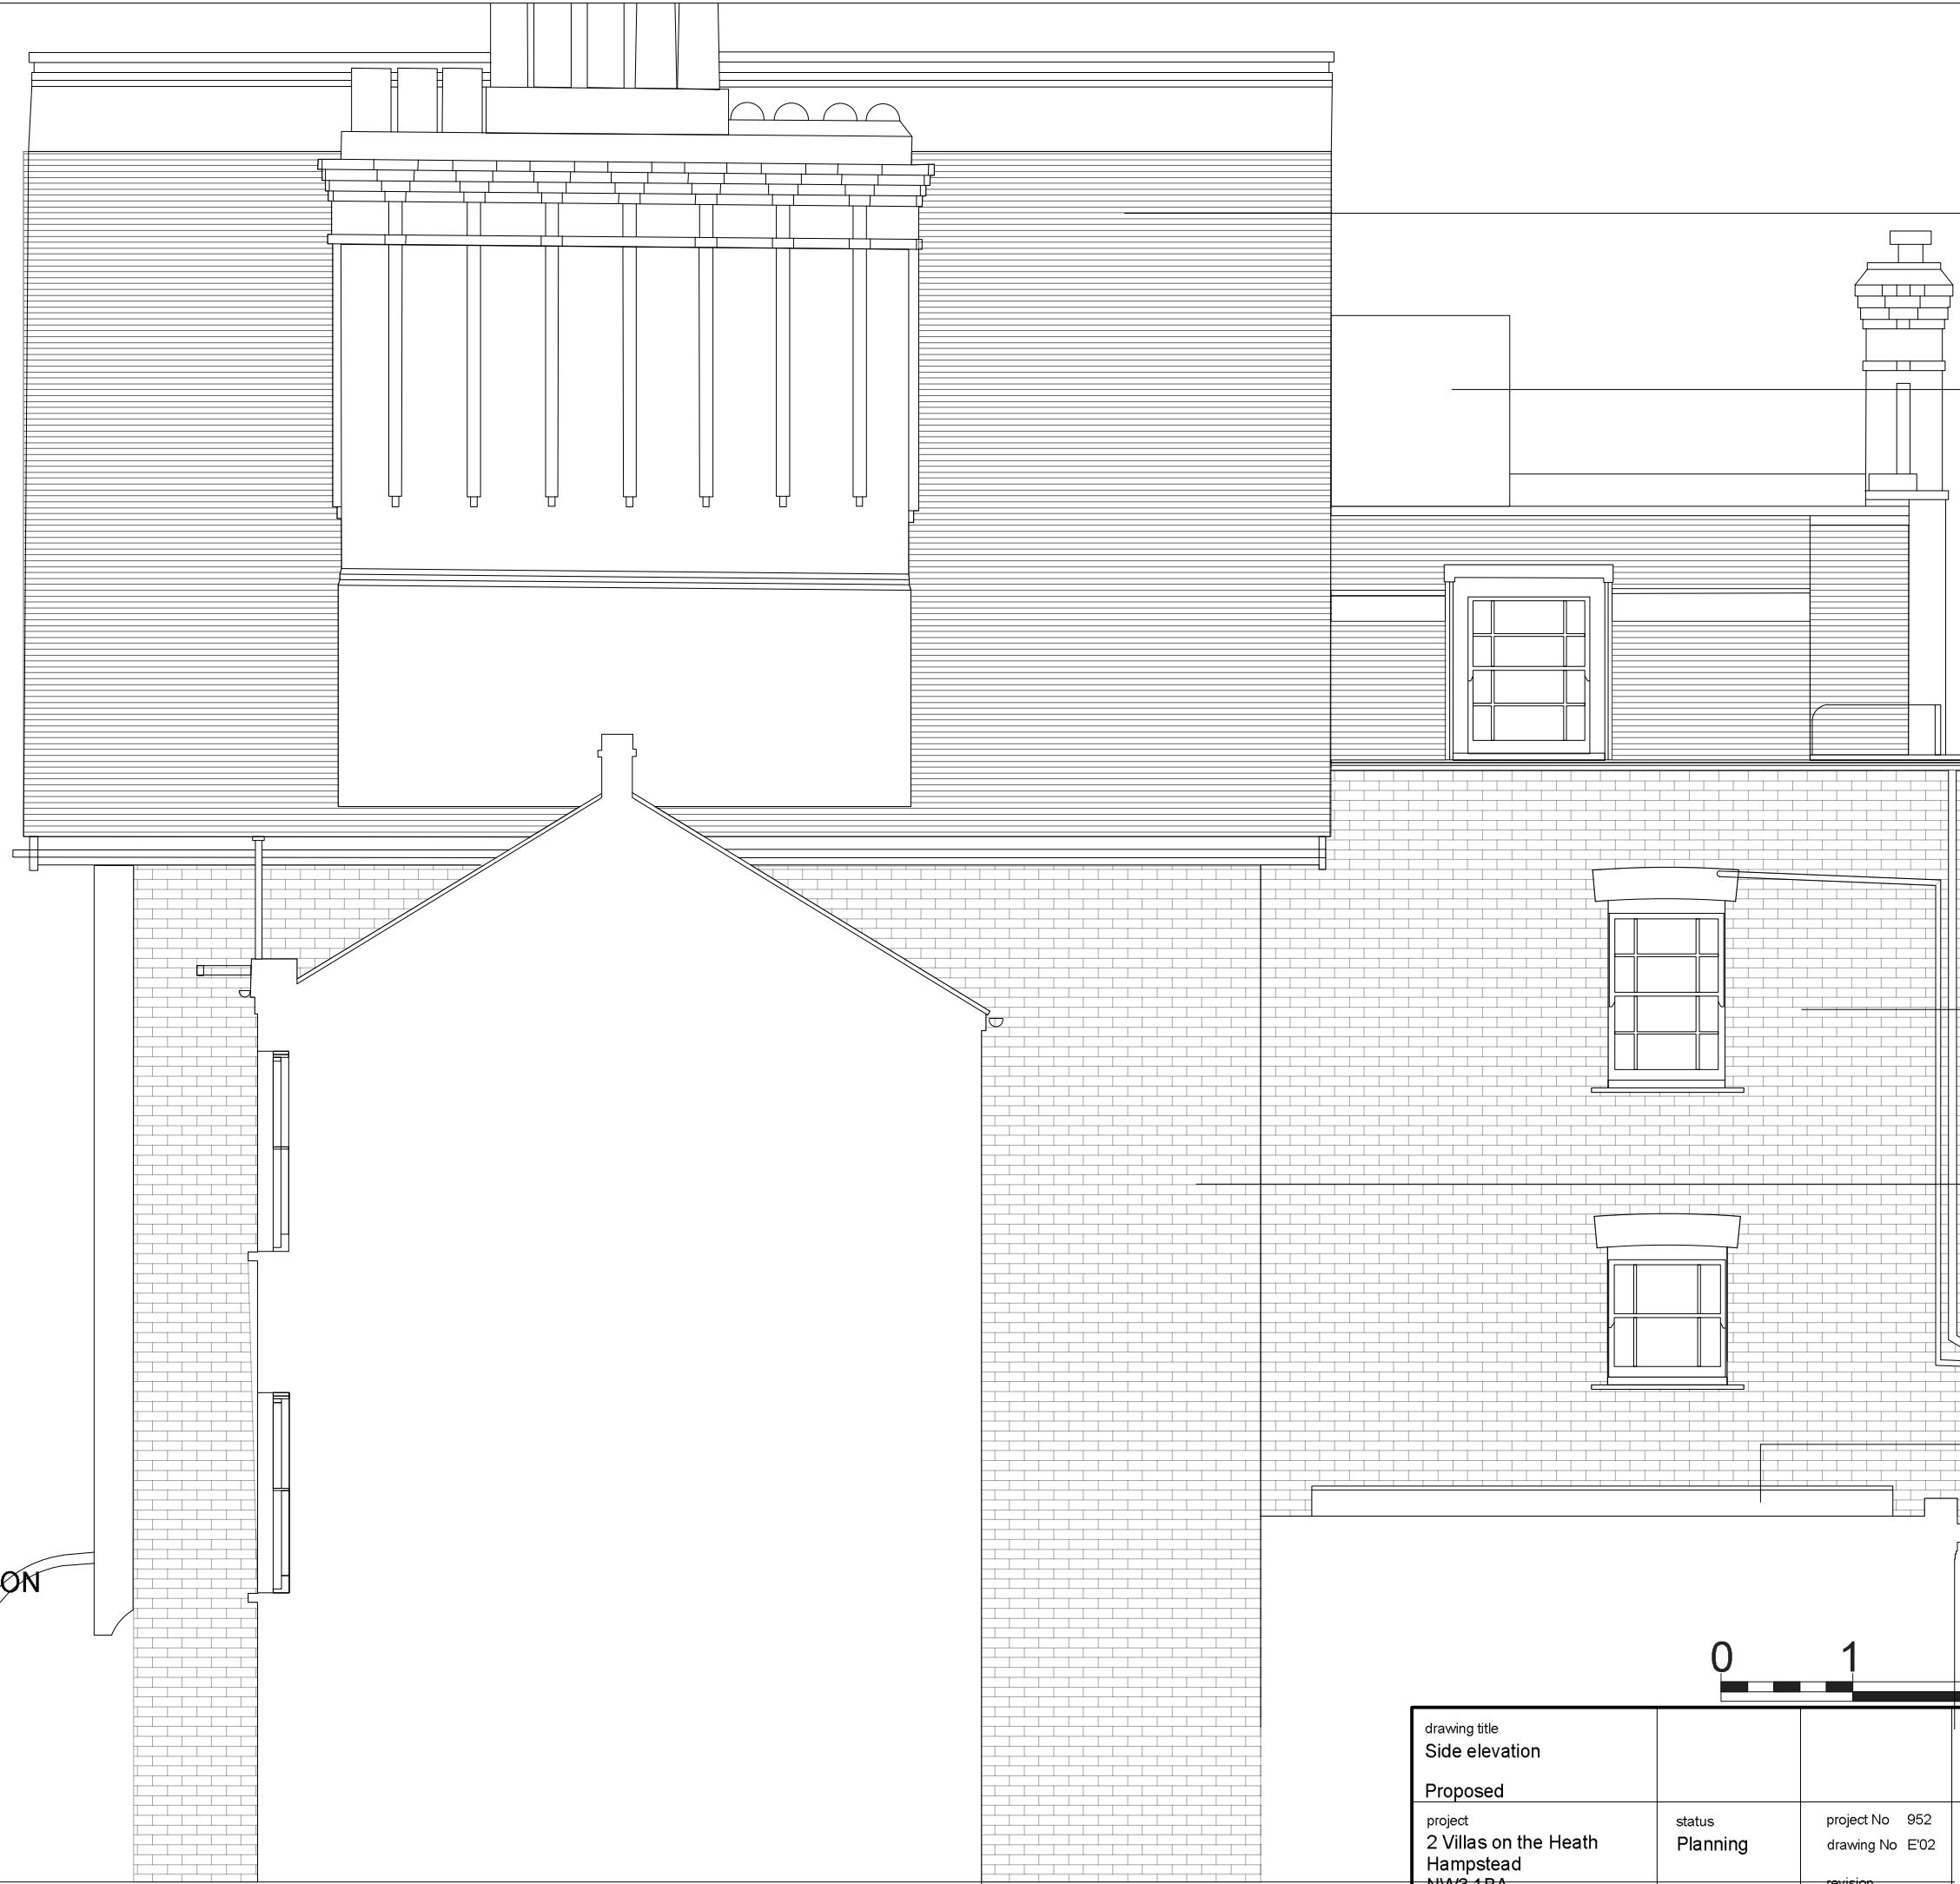

CLAY TILES

AIR SOURCE HEATING
PUMP ENCLOSURE

PAINTED BRICK


PAINTED BRICK

NEW ROOF LIGHT

SIDE ELEVATION
PROPOSED



drawing title Side elevation				do not scale dimension from this drawing. all measurements given are indicative. all dimensions to be determined on site prior to purchase and manufacture. all discrepancies between indicative dimensions and those measured on site to be brought to the architect's attention. this drawing is copyright and should not be copied or duplicated in anyway without the consent of the architect.
Proposed				
project 2 Villas on the Heath Hampstead NW3 1BA	status Planning	project No 952 drawing No E'02	date 02/24 scale 1:50	
		revision		

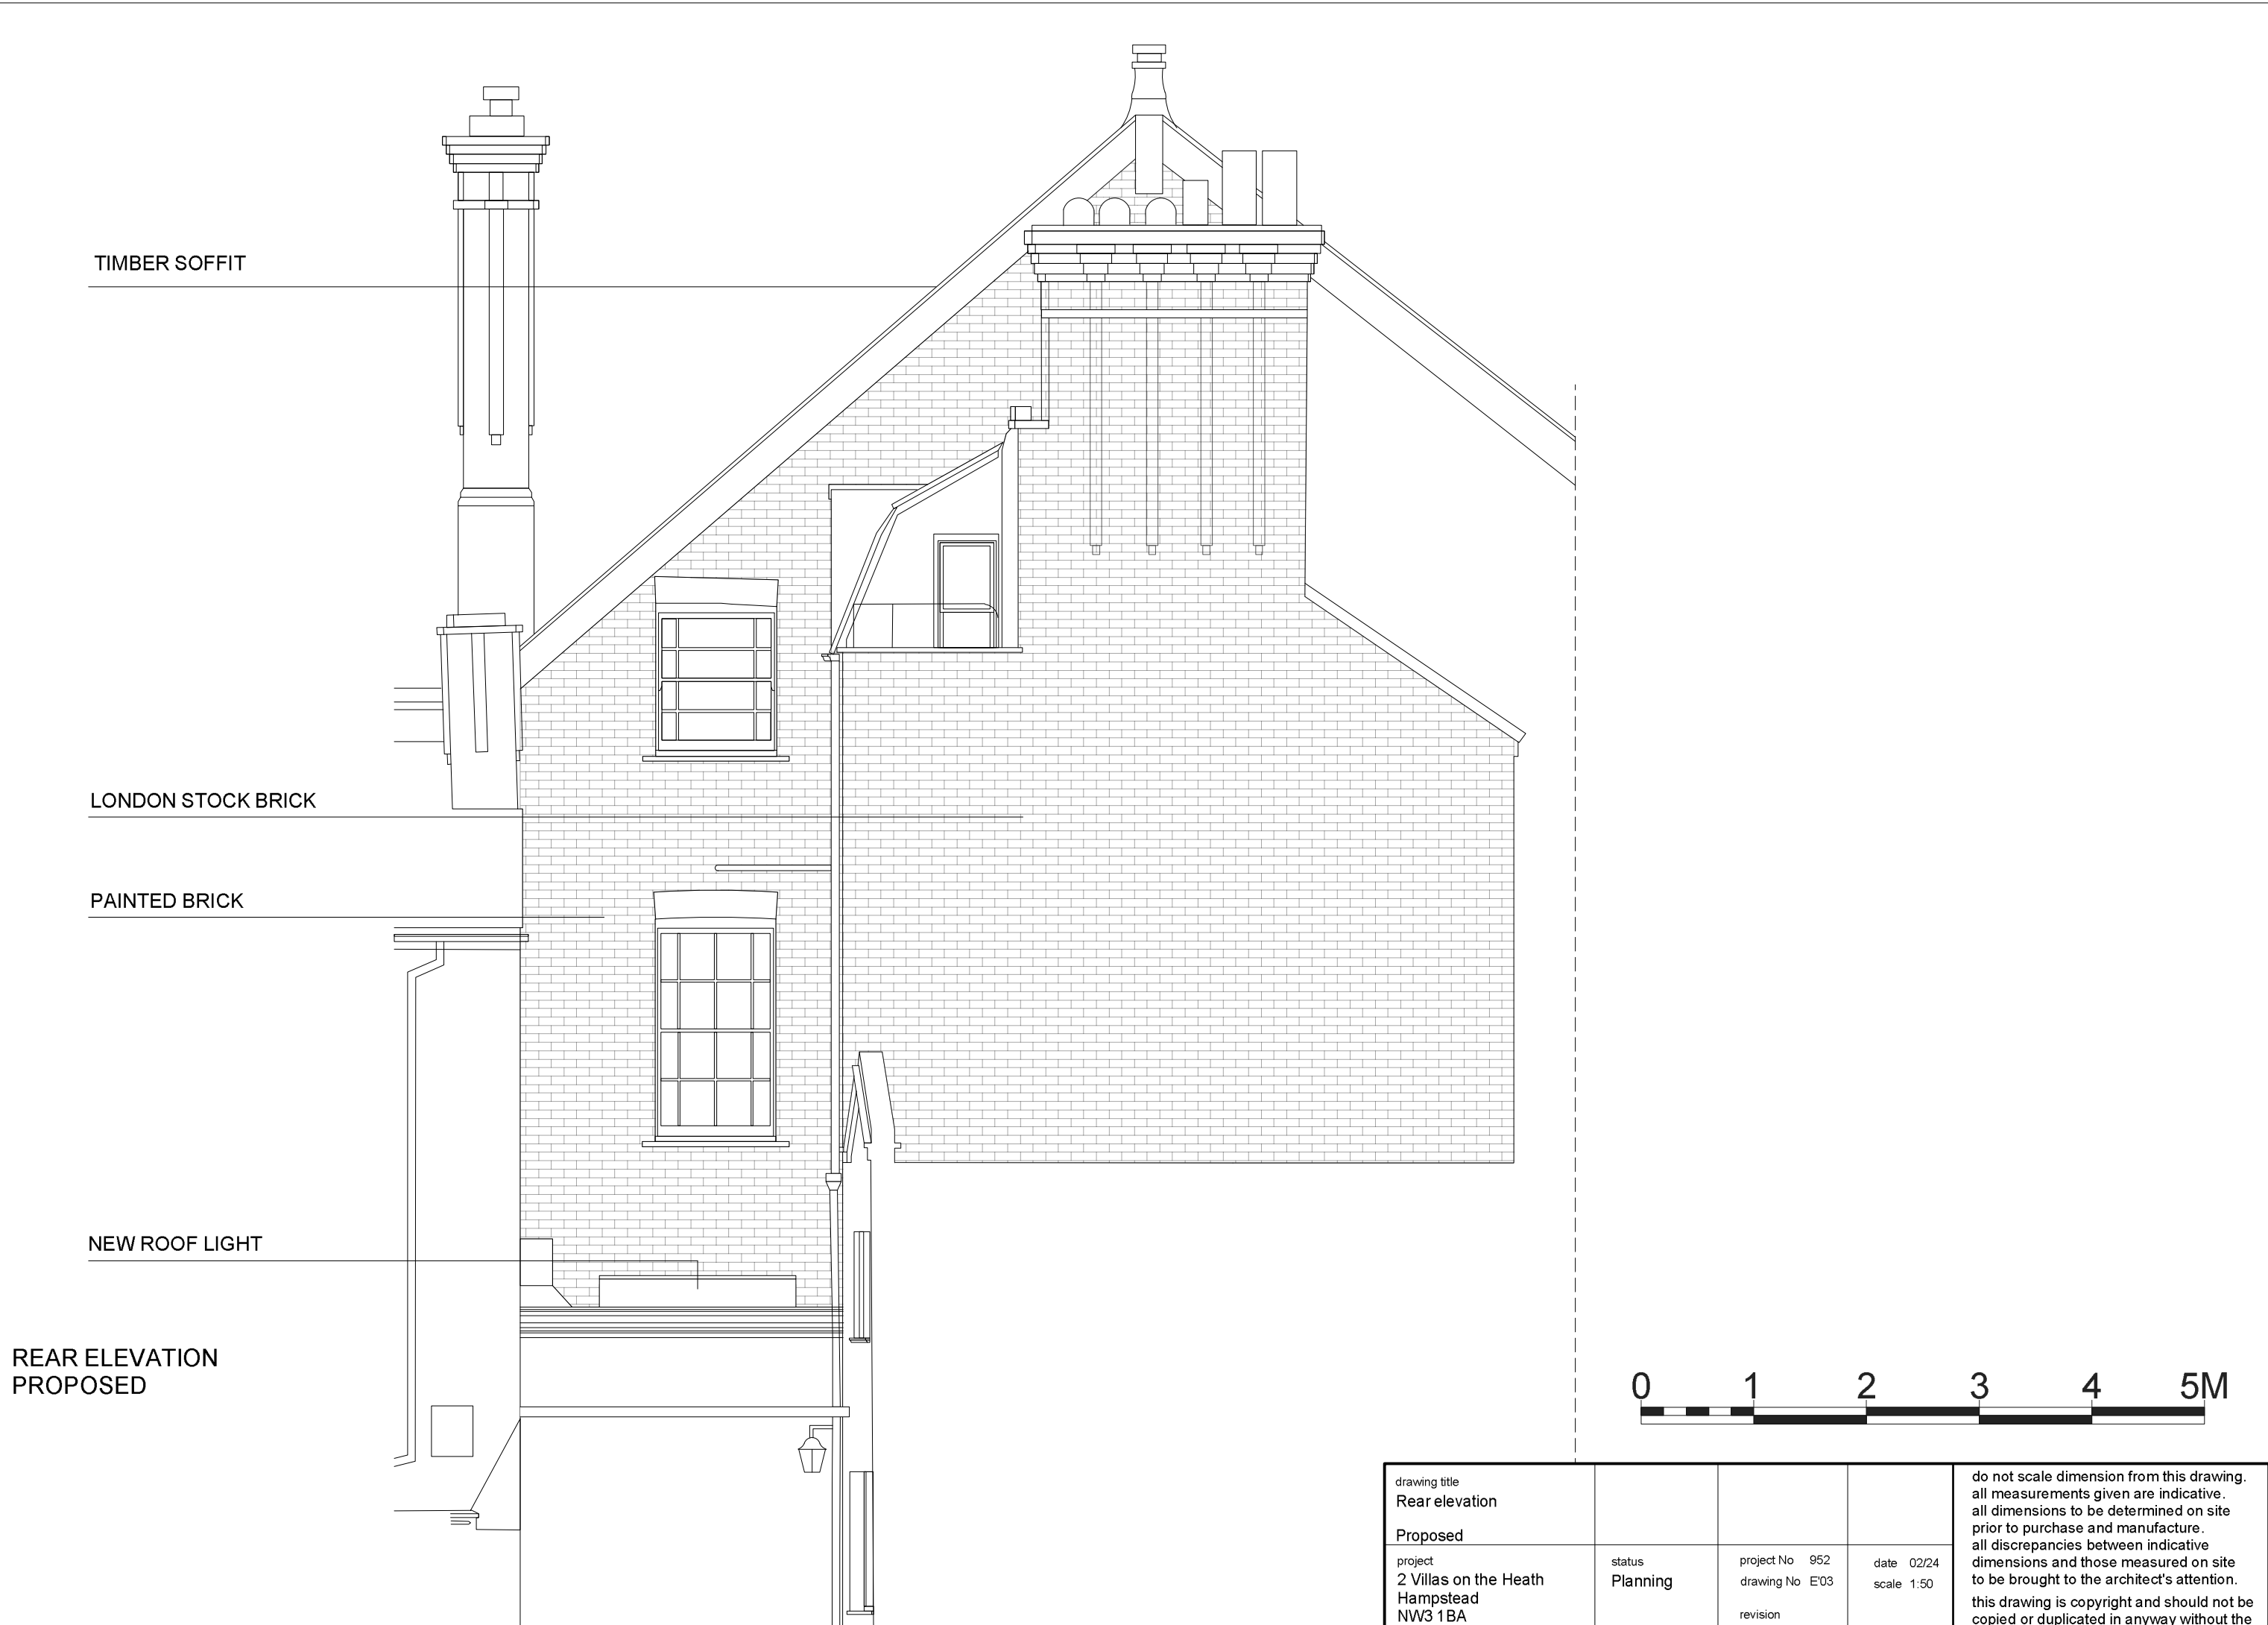

TIMBER SOFFIT

LONDON STOCK BRICK

PAINTED BRICK

NEW ROOF LIGHT

REAR ELEVATION
PROPOSED



drawing title Rear elevation Proposed	status Planning	project No 952 drawing No E'03 revision	date 02/24 scale 1:50	do not scale dimension from this drawing. all measurements given are indicative. all dimensions to be determined on site prior to purchase and manufacture. all discrepancies between indicative dimensions and those measured on site to be brought to the architect's attention. this drawing is copyright and should not be copied or duplicated in anyway without the consent of the architect.
--	---------------------------	---	--------------------------	--