
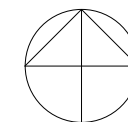


1 Proposed Basement Floor
1:100

NOTES:
 1. THIS DRAWING IS COPYRIGHT AND MUST NOT BE REPRODUCED IN WHOLE OR IN PART WITHOUT WRITTEN PERMISSION OF GAA DESIGN.
 2. THIS DRAWING REPRESENTS DESIGN INTENT AND CONCEPT ONLY. IT CAN BE SCALED FOR PLANNING PURPOSES ONLY.
 3. THIS DOCUMENT AND ALL ASSOCIATED DOCUMENTS ARE PREPARED FOR SPECIFIC SITE AND EVENT, AND INCORPORATE CALCULATIONS AND MEASUREMENTS AVAILABLE FROM THE CLIENT AT THE TIME OF DRAFTING.
 4. THE RECIPIENT AGREES TO PROTECT THE CONTENTS FROM DISTRIBUTION AND DISSEMINATION EXCEPT AS REQUIRED FOR THE SPECIFIC EVENT NAMED, WITHOUT THE WRITTEN PERMISSION OF THE DESIGNER.
 5. USE OF THIS DESIGN IS GRANTED TO THE CLIENT FOR THE SPECIFIC AND NAMED EVENT ONLY.
 COPYRIGHT © 2019

REV	DATE	DESCRIPTION	APPR

 

PROJECT NAME
1 Hurdwick Place, Camden, NW1 2J

DOCUMENT NUMBER
21005-GAA-ZZ-B1-DR-T-2010

DRAWING TITLE
Proposed Basement Floor Plan

DATE
04/03/24

DRAWN
RP

CHECK
BR

PROJECT NUMBER
21005

SCALE
1:100

PURPOSE
For Review and Comment

STATUS
S3


Rev.No.
P08

REVIEWED
SB

APPROVED
SB





HURDWICK PLACE

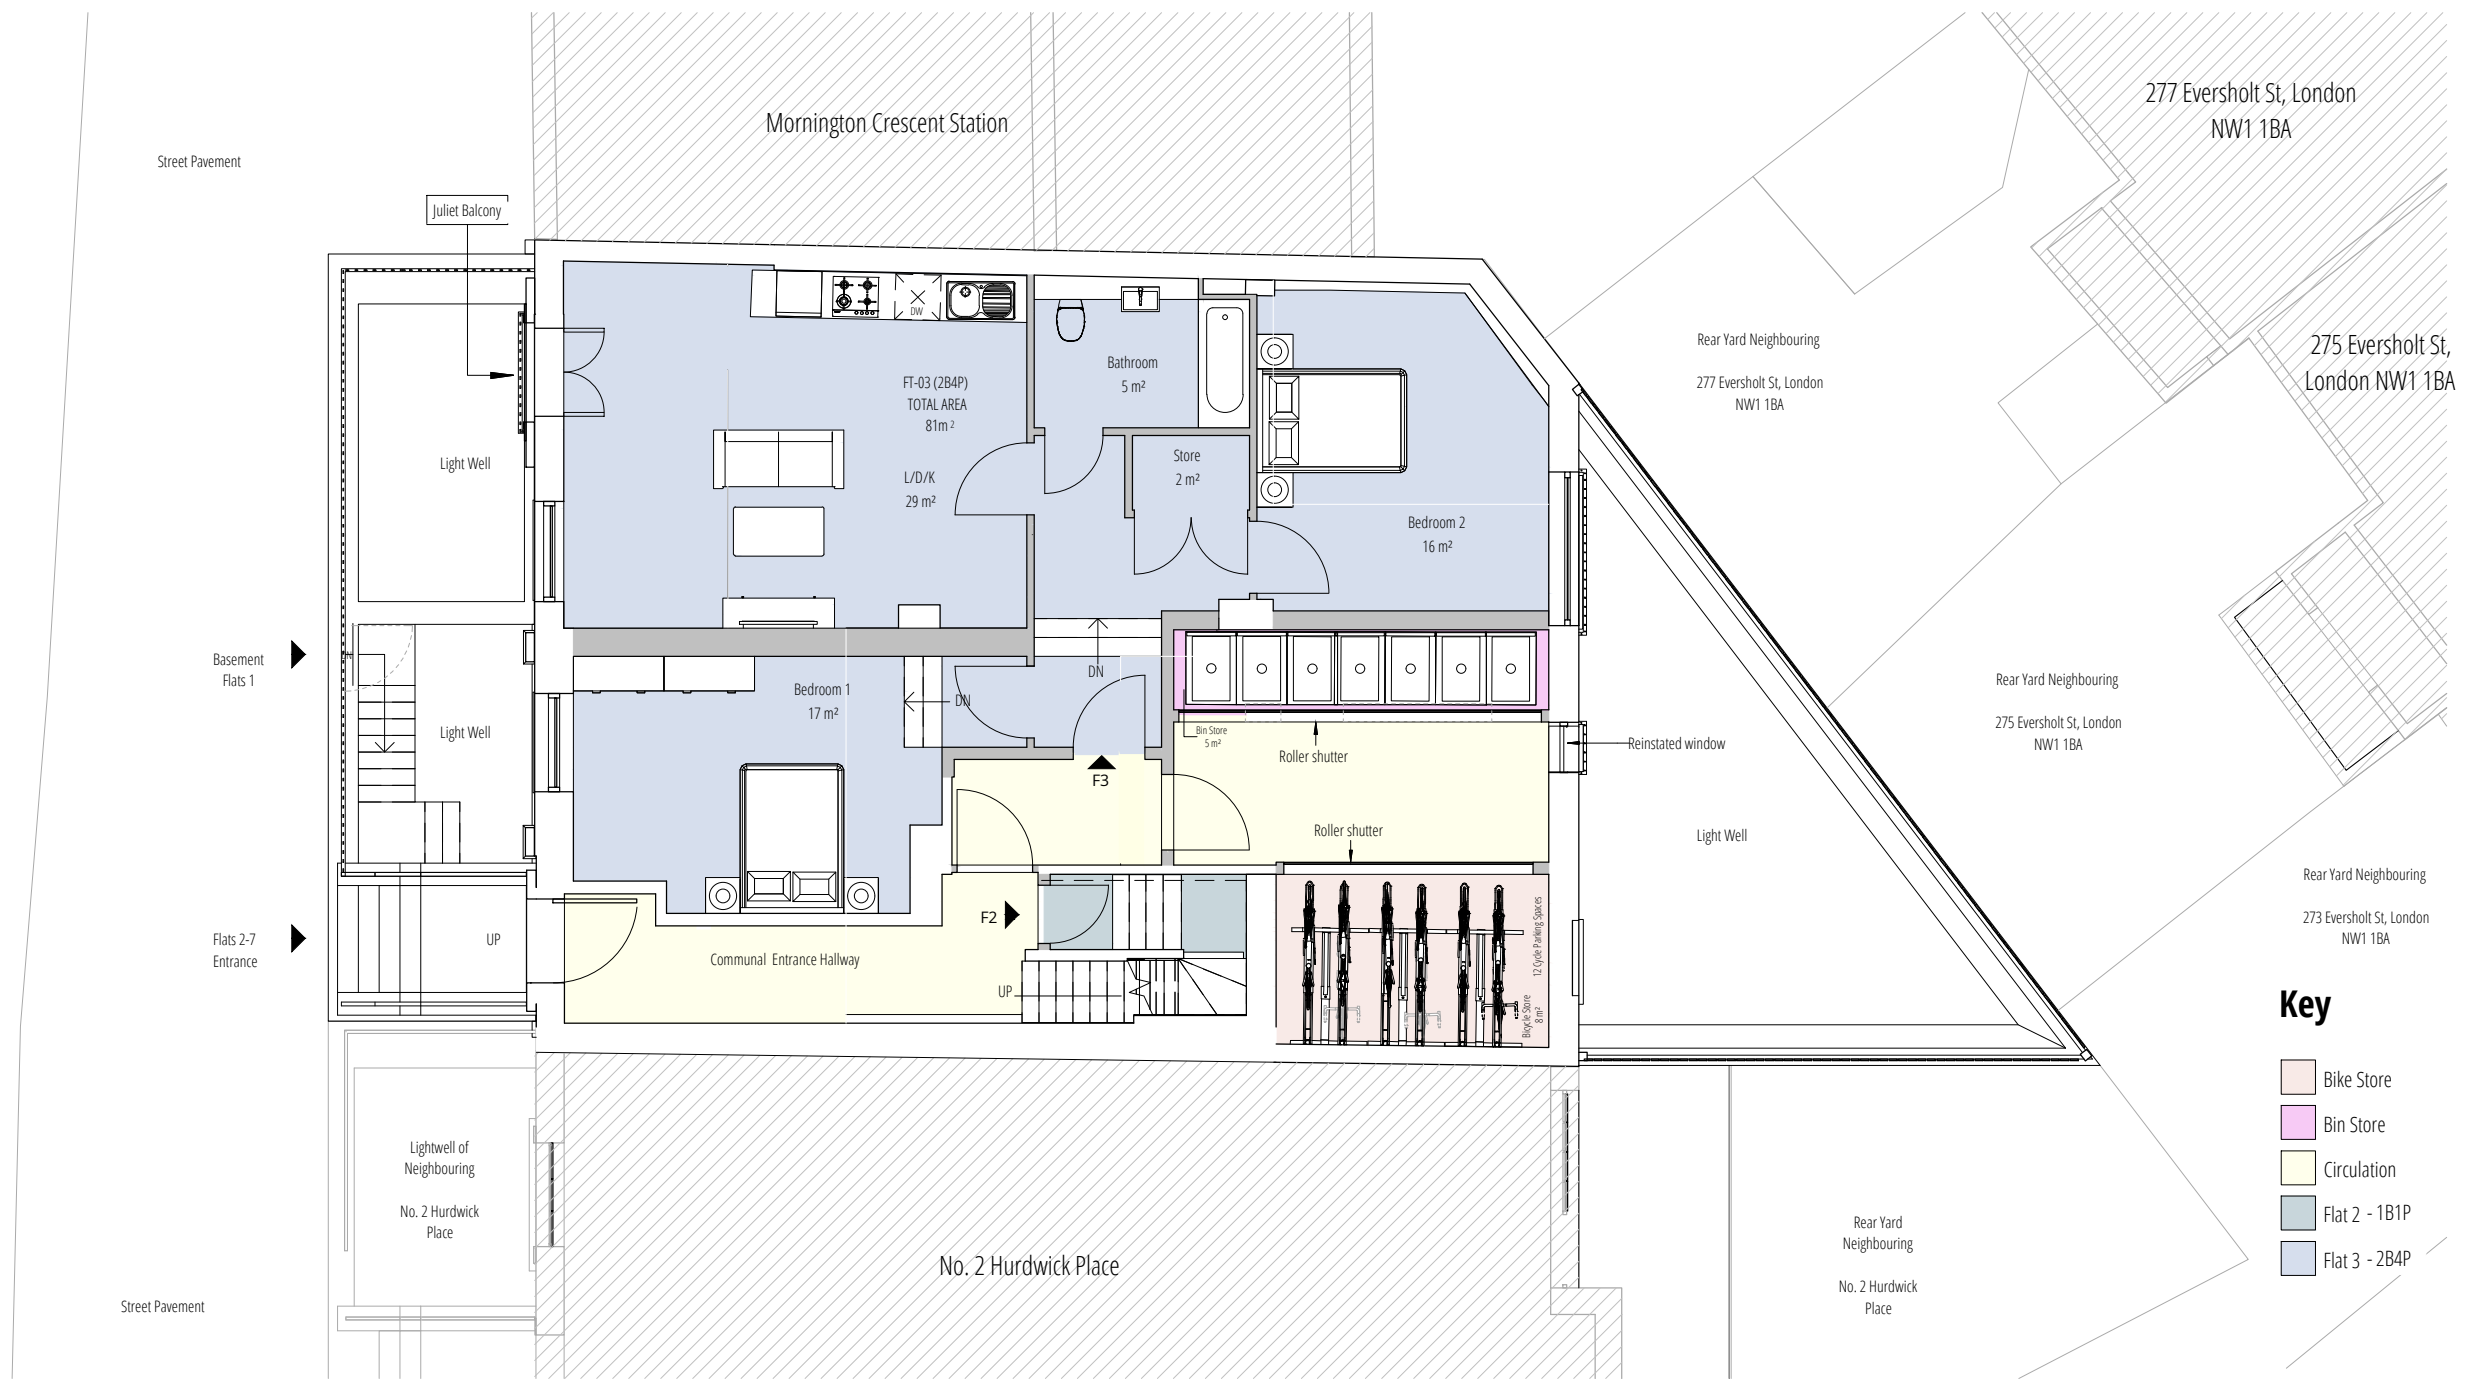

1 Proposed Ground Floor Plan
1:100

- NOTES:
1. THIS DRAWING IS COPYRIGHT AND MUST NOT BE REPRODUCED IN WHOLE OR IN PART WITHOUT WRITTEN PERMISSION OF GAA DESIGN.
 2. THIS DRAWING REPRESENTS DESIGN INTENT AND CONCEPT ONLY. HENCE IT CAN BE SEALED FOR PLANNING PURPOSES ONLY.
 3. THIS DOCUMENT AND ALL ASSOCIATED DOCUMENTS ARE PREPARED FOR SPECIFIC SITE AND EVENT, AND INCORPORATE CALCULATIONS AND MEASUREMENTS AVAILABLE FROM THE CLIENT AT THE TIME OF DRAFTING.
 4. THE RECIPIENT AGREES TO PROTECT THE CONTENTS FROM DISTRIBUTION AND DISSEMINATION EXCEPT AS REQUIRED FOR THE SPECIFIC EVENT NAMED, WITHOUT THE WRITTEN PERMISSION OF THE DESIGNER.
 5. USE OF THIS DESIGN IS GRANTED TO THE CLIENT FOR THE SPECIFIC AND NAMED EVENT ONLY.
- COPYRIGHT © 2019

REV	DATE	DESCRIPTION	APPR

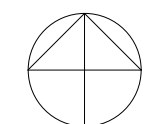 

PROJECT NAME
1 Hurdwick Place, Camden, NW1 2J

DRAWING TITLE
Proposed Ground Floor

PROJECT NUMBER
21005

SCALE
1:100

PURPOSE
For Review and Comment

DOCUMENT NUMBER
21005-GAA-ZZ-GF-DR-T-2011

DATE
04/03/24

STATUS
S3

Rev.No.
P10

DRAWN
RP

CHECK
BR


REVIEWED
SB

APPROVED
SB



© GAA DESIGN LTD
A3

HURDWICK PLACE

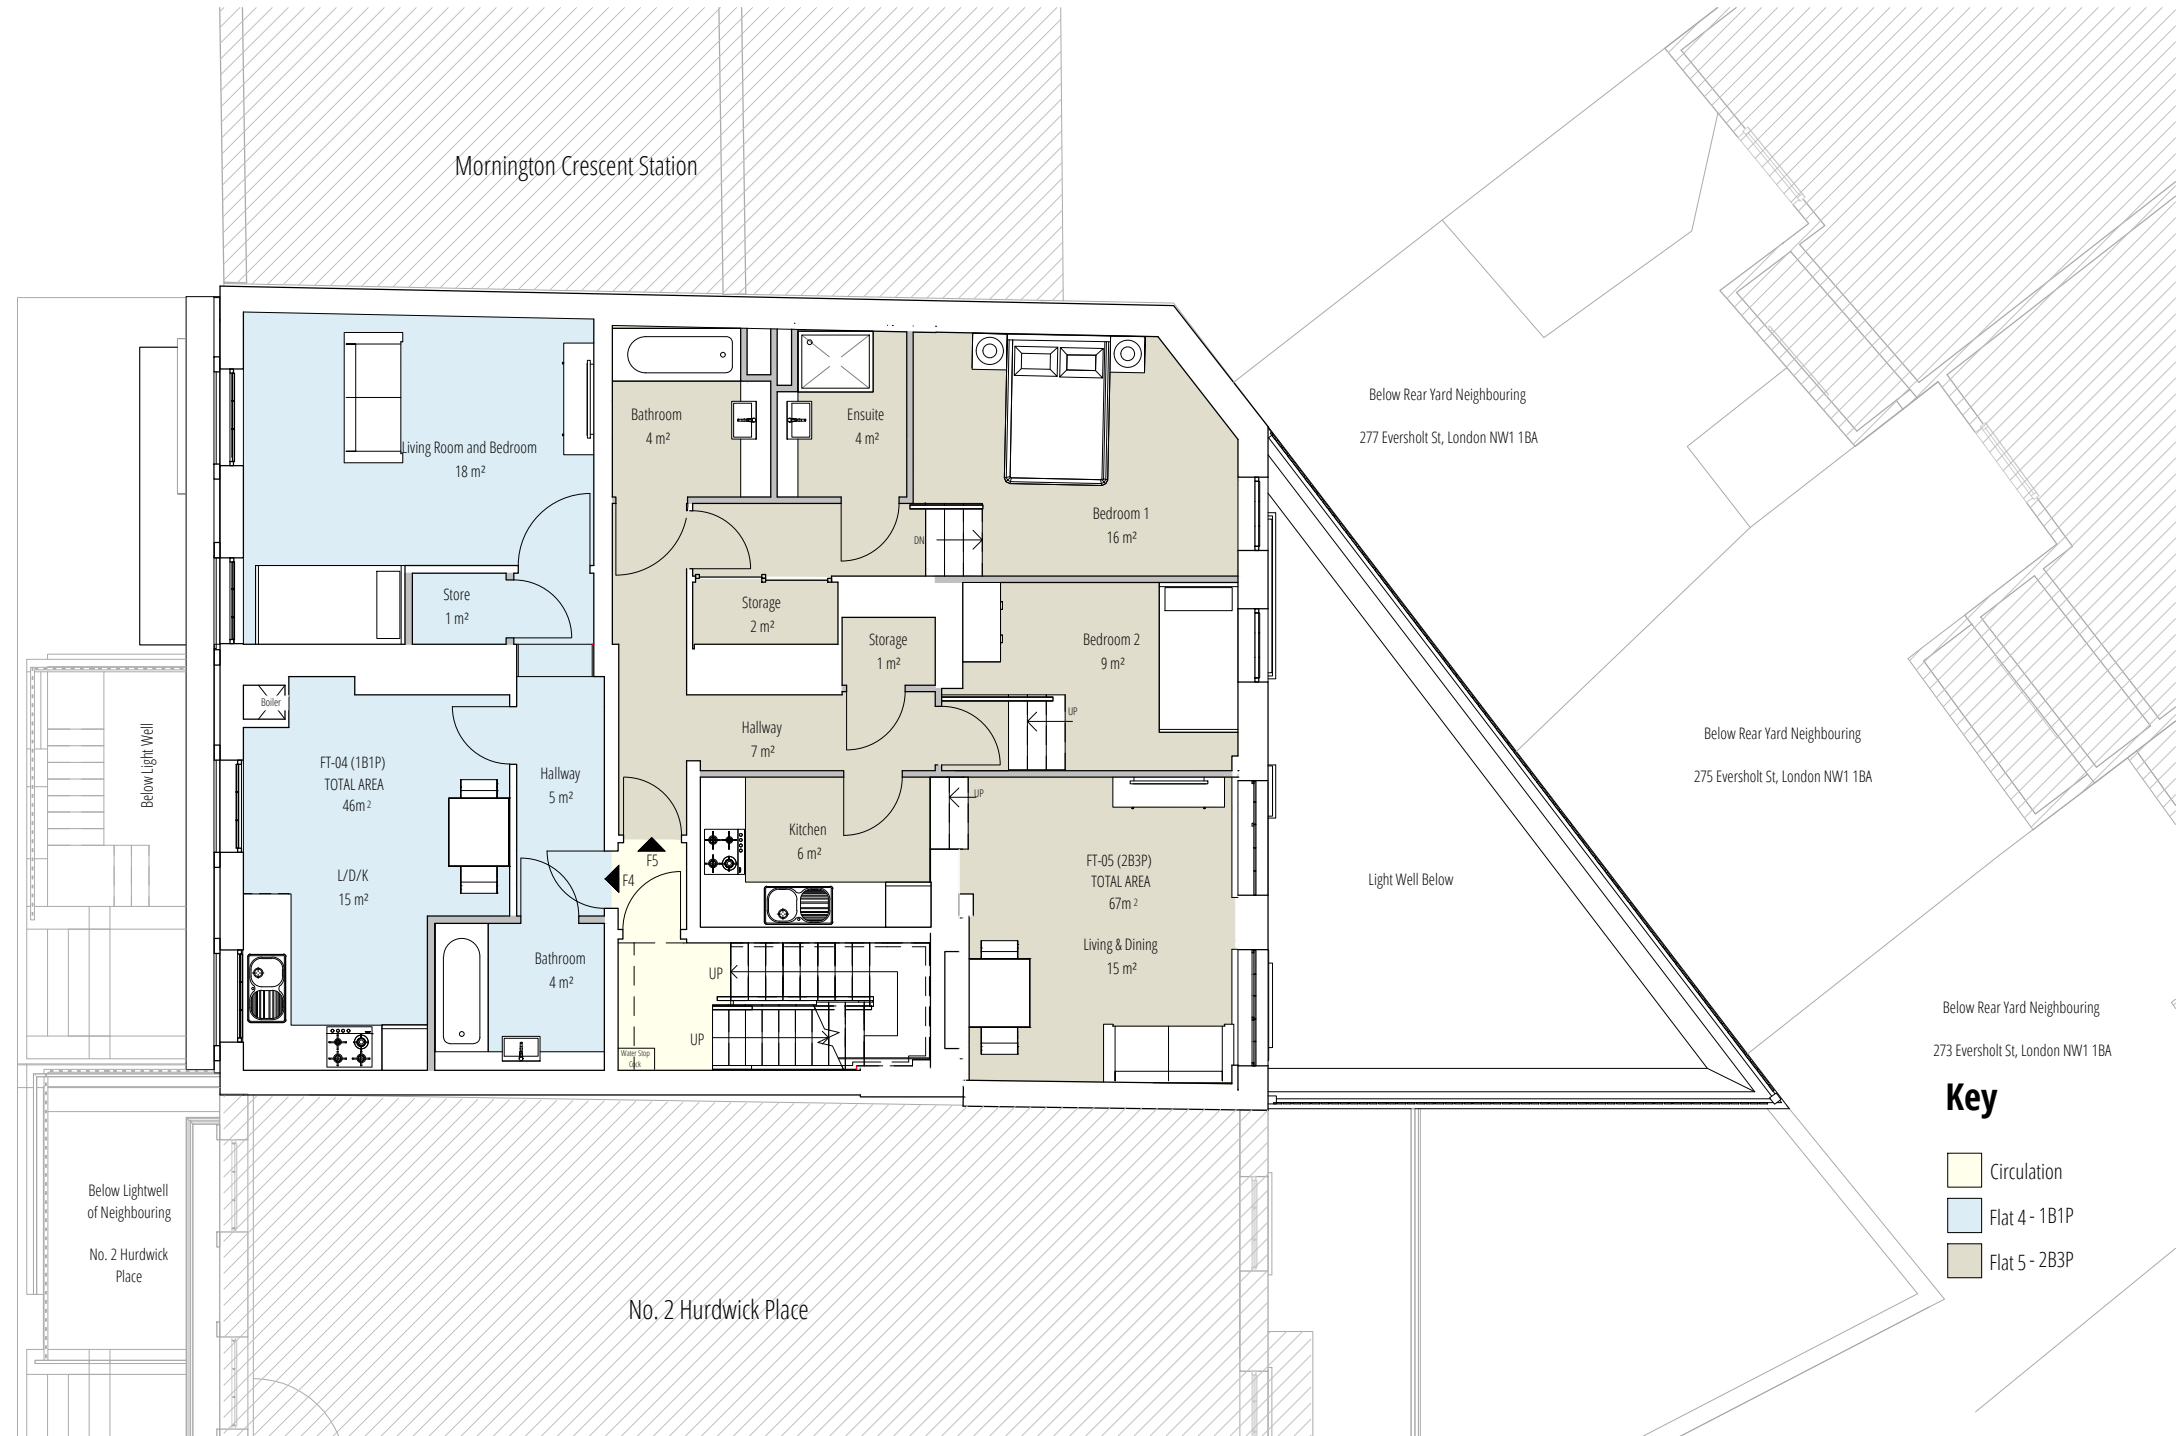



Key

- Circulation
- Flat 4 - 1B1P
- Flat 5 - 2B3P

1 Proposed First Floor Plan
1:100

- NOTES:
1. THIS DRAWING IS COPYRIGHT AND MUST NOT BE REPRODUCED IN WHOLE OR IN PART WITHOUT WRITTEN PERMISSION OF GAA DESIGN.
 2. THIS DRAWING REPRESENTS DESIGN INTENT AND CONCEPT ONLY. HENCE IT CAN BE SEALED FOR PLANNING PURPOSES ONLY.
 3. THIS DOCUMENT AND ALL ASSOCIATED DOCUMENTS ARE PREPARED FOR SPECIFIC SITE AND EVENT, AND INCORPORATE CALCULATIONS AND MEASUREMENTS AVAILABLE FROM THE CLIENT AT THE TIME OF DRAFTING.
 4. THE RECIPIENT AGREES TO PROTECT THE CONTENTS FROM DISTRIBUTION AND DISSEMINATION EXCEPT AS REQUIRED FOR THE SPECIFIC EVENT NAMED, WITHOUT THE WRITTEN PERMISSION OF THE DESIGNER.
 5. USE OF THIS DESIGN IS GRANTED TO THE CLIENT FOR THE SPECIFIC AND NAMED EVENT ONLY.
- COPYRIGHT © 2019


REV	DATE	DESCRIPTION	APPR

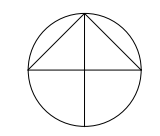 

PROJECT NAME 1 Hurdwick Place, Camden, NW1 2J	DOCUMENT NUMBER 21005-GAA-ZZ-01-DR-T-2012
DRAWING TITLE Proposed First Floor	DATE 30/06/23
PROJECT NUMBER 21005	SCALE 1:100
PURPOSE For Stage Approval	STATUS S4
	Rev.No. P07
	REVIEWED CS
	APPROVED CS

© GAA DESIGN LTD
A3



HURDWICK PLACE

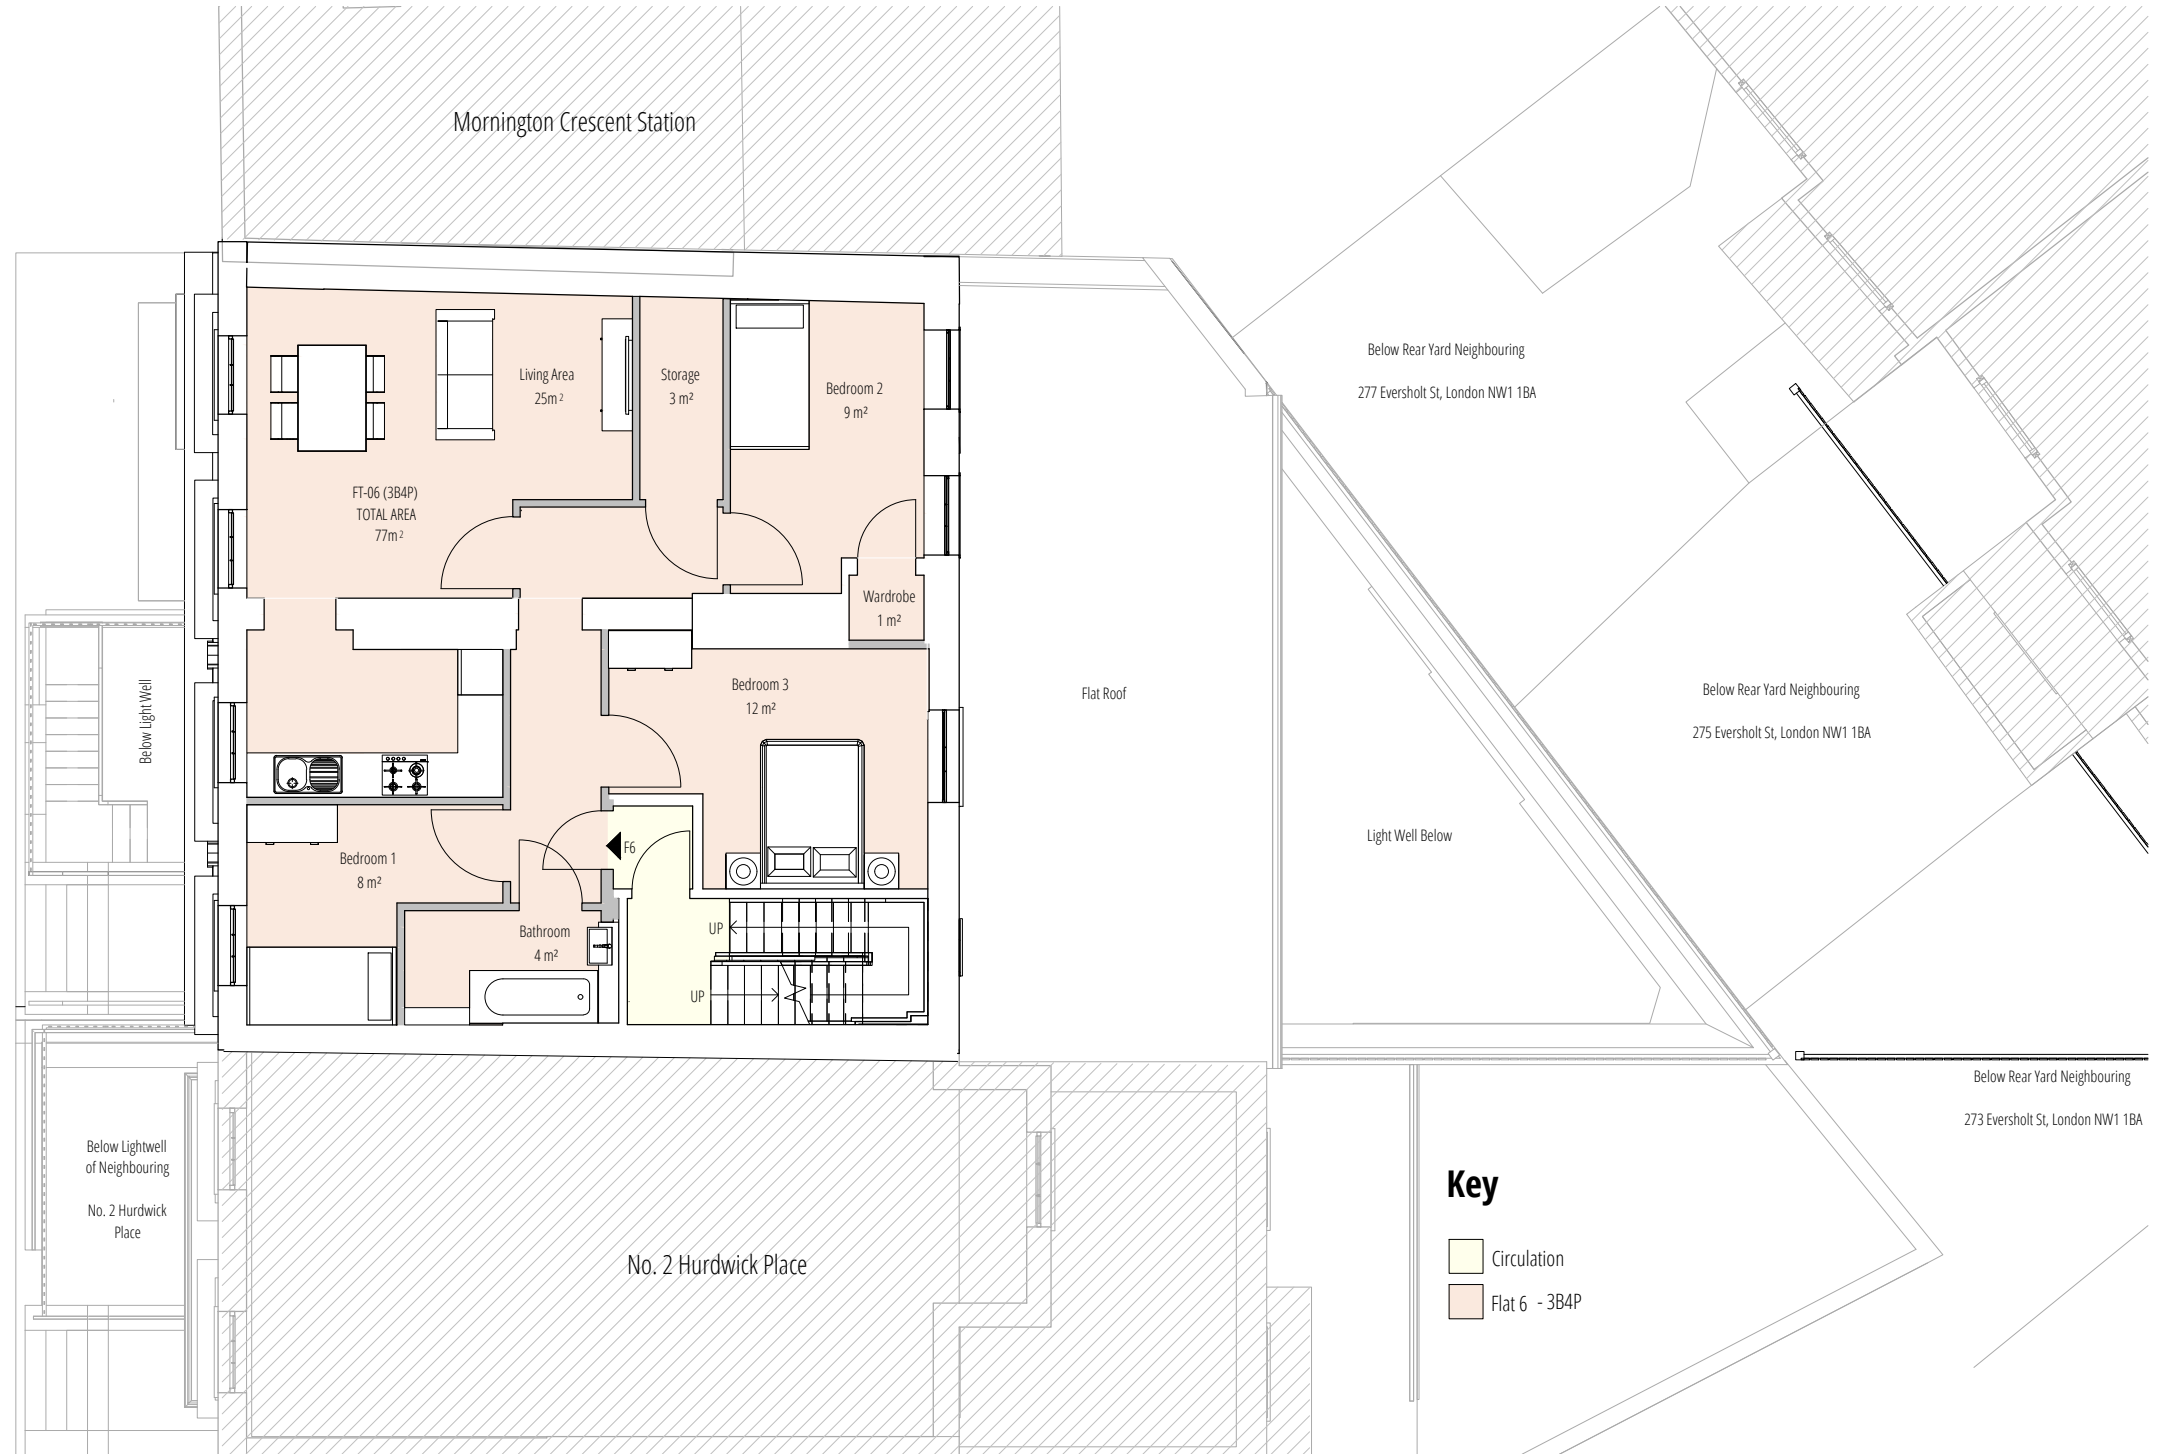

1 Proposed Second Floor Plan
1:100

- NOTES:
1. THIS DRAWING IS COPYRIGHT AND MUST NOT BE REPRODUCED IN WHOLE OR IN PART WITHOUT WRITTEN PERMISSION OF GAA DESIGN.
 2. THIS DRAWING REPRESENTS DESIGN INTENT AND CONCEPT ONLY. HENCE IT CAN BE SCALED FOR PLANNING PURPOSES ONLY.
 3. THIS DOCUMENT AND ALL ASSOCIATED DOCUMENTS ARE PREPARED FOR SPECIFIC SITE AND EVENT, AND INCORPORATE CALCULATIONS AND MEASUREMENTS AVAILABLE FROM THE CLIENT AT THE TIME OF DRAFTING.
 4. THE RECIPIENT AGREES TO PROTECT THE CONTENTS FROM DISTRIBUTION AND DISSEMINATION EXCEPT AS REQUIRED FOR THE SPECIFIC EVENT NAMED, WITHOUT THE WRITTEN PERMISSION OF THE DESIGNER.
 5. USE OF THIS DESIGN IS GRANTED TO THE CLIENT FOR THE SPECIFIC AND NAMED EVENT ONLY.
- COPYRIGHT © 2019

REV	DATE	DESCRIPTION	APPR

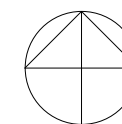 

PROJECT NAME
1 Hurdwick Place, Camden, NW1 2J

DRAWING TITLE
Proposed Second Floor

PROJECT NUMBER
21005

SCALE
1:100

PURPOSE
For Stage Approval

DOCUMENT NUMBER
21005-GAA-ZZ-02-DR-T-2013

DATE
30/06/23

STATUS
S4

Rev.No.
P06

DRAWN
RP


CHECK
JG

REVIEWED
CS

APPROVED
CS





HURDWICK PLACE

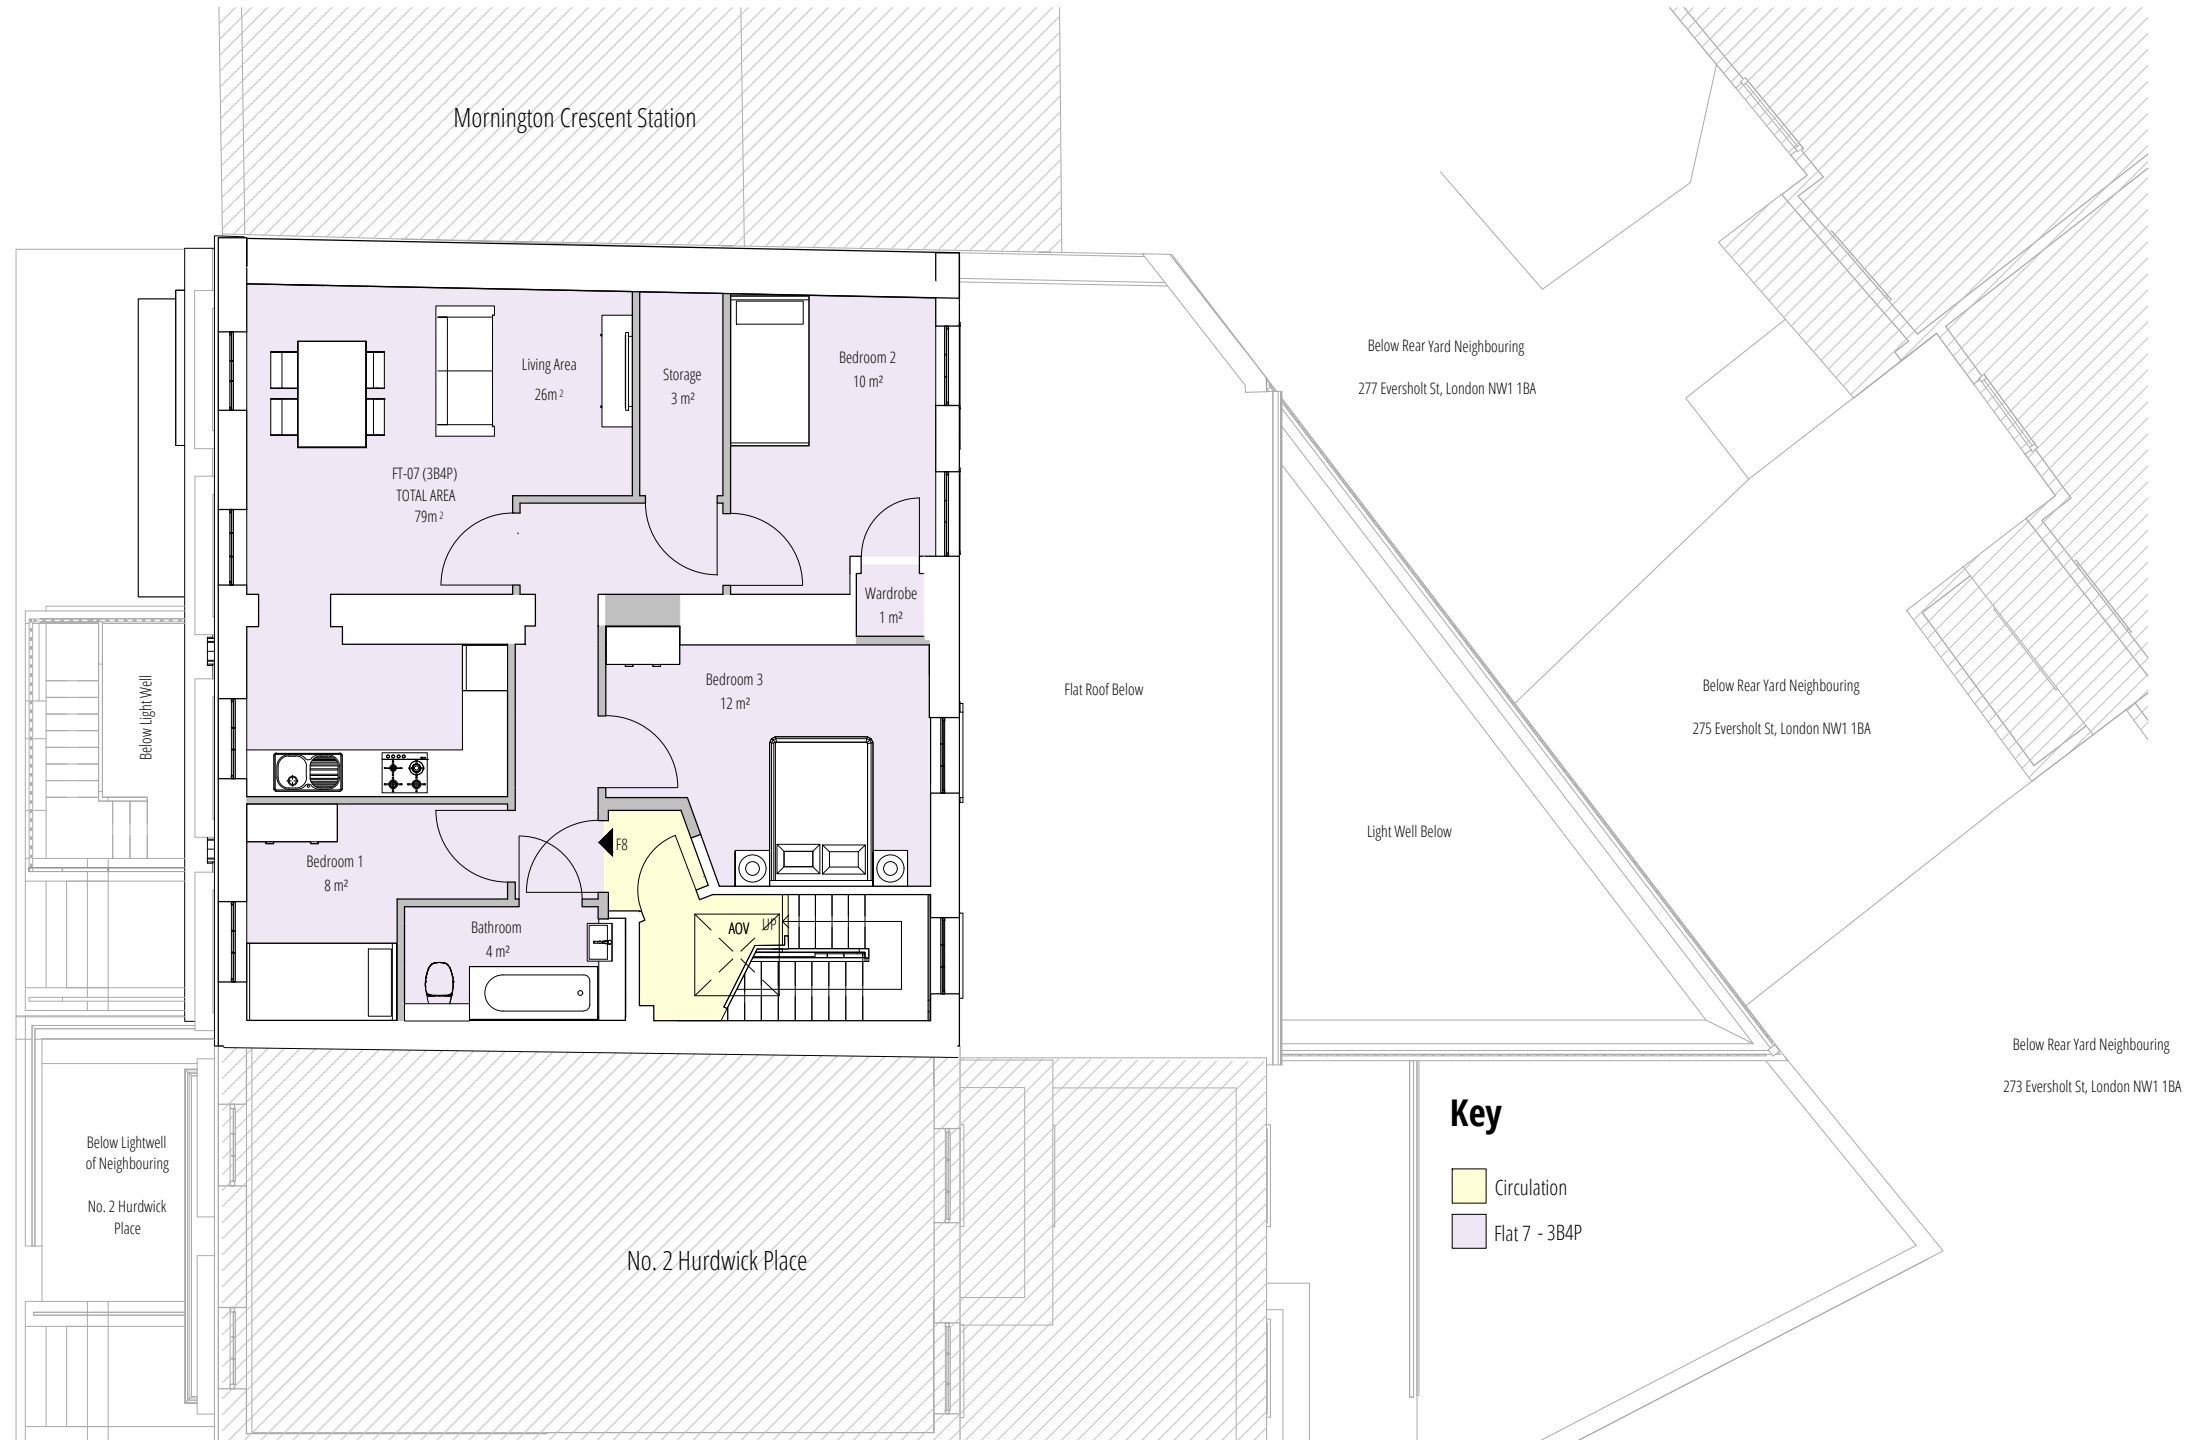

1 Proposed Third Floor Plan
1:100

- NOTES:
1. THIS DRAWING IS COPYRIGHT AND MUST NOT BE REPRODUCED IN WHOLE OR IN PART WITHOUT WRITTEN PERMISSION OF GAA DESIGN.
 2. THIS DRAWING REPRESENTS DESIGN INTENT AND CONCEPT ONLY. HENCE IT CAN BE SEALED FOR PLANNING PURPOSES ONLY.
 3. THIS DOCUMENT AND ALL ASSOCIATED DOCUMENTS ARE PREPARED FOR SPECIFIC SITE AND EVENT, AND INCORPORATE CALCULATIONS AND MEASUREMENTS AVAILABLE FROM THE CLIENT AT THE TIME OF DRAFTING.
 4. THE RECIPIENT AGREES TO PROTECT THE CONTENTS FROM DISTRIBUTION AND DISSEMINATION EXCEPT AS REQUIRED FOR THE SPECIFIC EVENT NAMED, WITHOUT THE WRITTEN PERMISSION OF THE DESIGNER.
 5. USE OF THIS DESIGN IS GRANTED TO THE CLIENT FOR THE SPECIFIC AND NAMED EVENT ONLY.
- COPYRIGHT © 2019


REV	DATE	DESCRIPTION	APPR

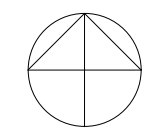 

PROJECT NAME 1 Hurdwick Place, Camden, NW1 2J	DOCUMENT NUMBER 21005-GAA-ZZ-03-DR-T-2014	DATE 30/06/23	DRAWN RP	CHECK JG
DRAWING TITLE Proposed Third Floor	PROJECT NUMBER 21005	SCALE 1:100	PURPOSE For Stage Approval	STATUS S4
REV.No. P06	REVIEWED CS	APPROVED CS		

© GAA DESIGN LTD
A3



HURDWICK PLACE

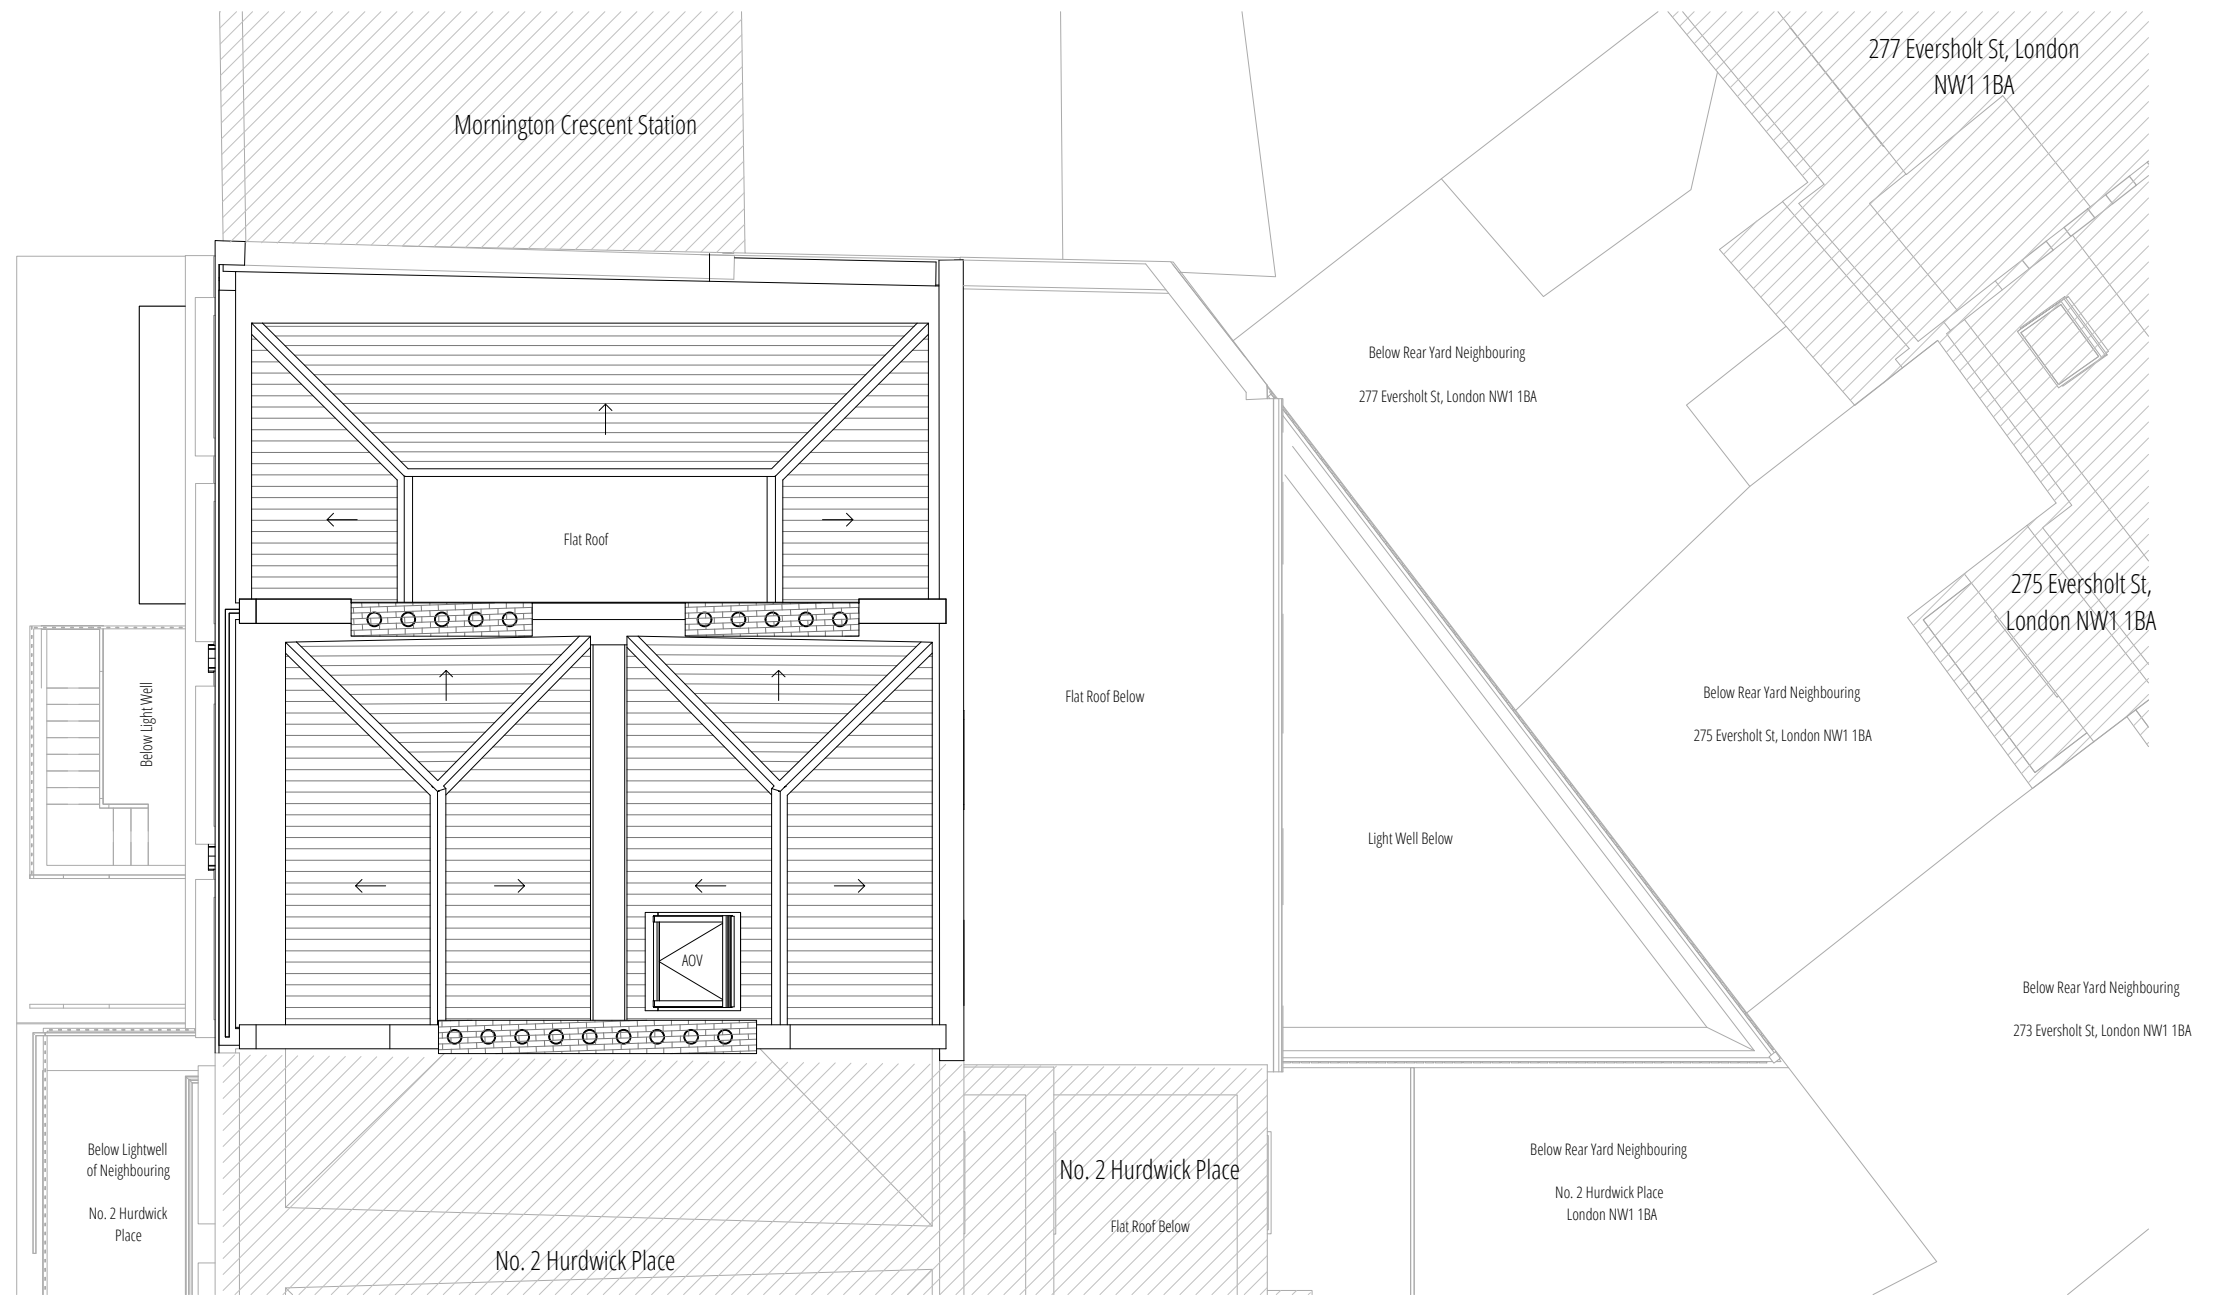

1 Proposed Roof Plan
1:100

- NOTES:
1. THIS DRAWING IS COPYRIGHT AND MUST NOT BE REPRODUCED IN WHOLE OR IN PART WITHOUT WRITTEN PERMISSION OF GAA DESIGN.
 2. THIS DRAWING REPRESENTS DESIGN INTENT AND CONCEPT ONLY. IT CAN BE SEALED FOR PLANNING PURPOSES ONLY.
 3. THIS DOCUMENT AND ALL ASSOCIATED DOCUMENTS ARE PREPARED FOR SPECIFIC SITE AND EVENT, AND INCORPORATE CALCULATIONS AND MEASUREMENTS AVAILABLE FROM THE CLIENT AT THE TIME OF DRAFTING.
 4. THE RECIPIENT AGREES TO PROTECT THE CONTENTS FROM DISTRIBUTION AND DISSEMINATION EXCEPT AS REQUIRED FOR THE SPECIFIC EVENT NAMED, WITHOUT THE WRITTEN PERMISSION OF THE DESIGNER.
 5. USE OF THIS DESIGN IS GRANTED TO THE CLIENT FOR THE SPECIFIC AND NAMED EVENT ONLY.
- COPYRIGHT © 2019

REV	DATE	DESCRIPTION	APPR

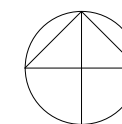 

PROJECT NAME
1 Hurdwick Place, Camden, NW1 2J

DRAWING TITLE
Proposed Roof Plan

PROJECT NUMBER
21005

SCALE
1:100

PURPOSE
For Stage Approval

DOCUMENT NUMBER
21005-GAA-ZF-RF-DR-T-2015

DATE
30/06/23

STATUS
S4

Rev.No.
P03

DRAWN
RP

CHECK
JG

REVIEWED
CS

APPROVED
CS






1 Proposed West Front Elevation
1: 100

NOTES:
 1. THIS DRAWING IS COPYRIGHT AND MUST NOT BE RE-PRODUCED IN WHOLE OR IN PART WITHOUT WRITTEN PERMISSION OF GAA DESIGN.
 2. THIS DRAWING REPRESENTS DESIGN INTENT AND CONCEPT ONLY. HENCE IT CAN BE SEALED FOR PLANNING PURPOSES ONLY.
 3. THIS DOCUMENT AND ALL ASSOCIATED DOCUMENTS ARE PREPARED FOR SPECIFIC SITE AND EVENT, AND INCORPORATE CALCULATIONS AND MEASUREMENTS AVAILABLE FROM THE CLIENT AT THE TIME OF DRAFTING.
 4. THE RECIPIENT AGREES TO PROTECT THE CONTENTS FROM DISTRIBUTION AND DISSEMINATION EXCEPT AS REQUIRED FOR THE SPECIFIC EVENT NAMED, WITHOUT THE WRITTEN PERMISSION OF THE DESIGNER.
 5. USE OF THIS DESIGN IS GRANTED TO THE CLIENT FOR THE SPECIFIC AND NAMED EVENT ONLY.
 COPYRIGHT © 2019

REV	DATE	DESCRIPTION	APPR

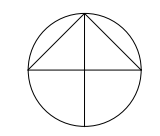

PROJECT NAME
1 Hurdwick Place, Camden, NW1 2J

DOCUMENT NUMBER
21005-GAA-ZZ-DR-T-2110

DRAWING TITLE
1 Hurdwick Place NW1 2JE-Proposed Front Elevation

DATE
30/06/23

DRAWN
RP

CHECK
JG

PROJECT NUMBER
21005

SCALE
1:100

PURPOSE
For Stage Approval


STATUS
S4

Rev.No.
P04

REVIEWED
CS

APPROVED
CS




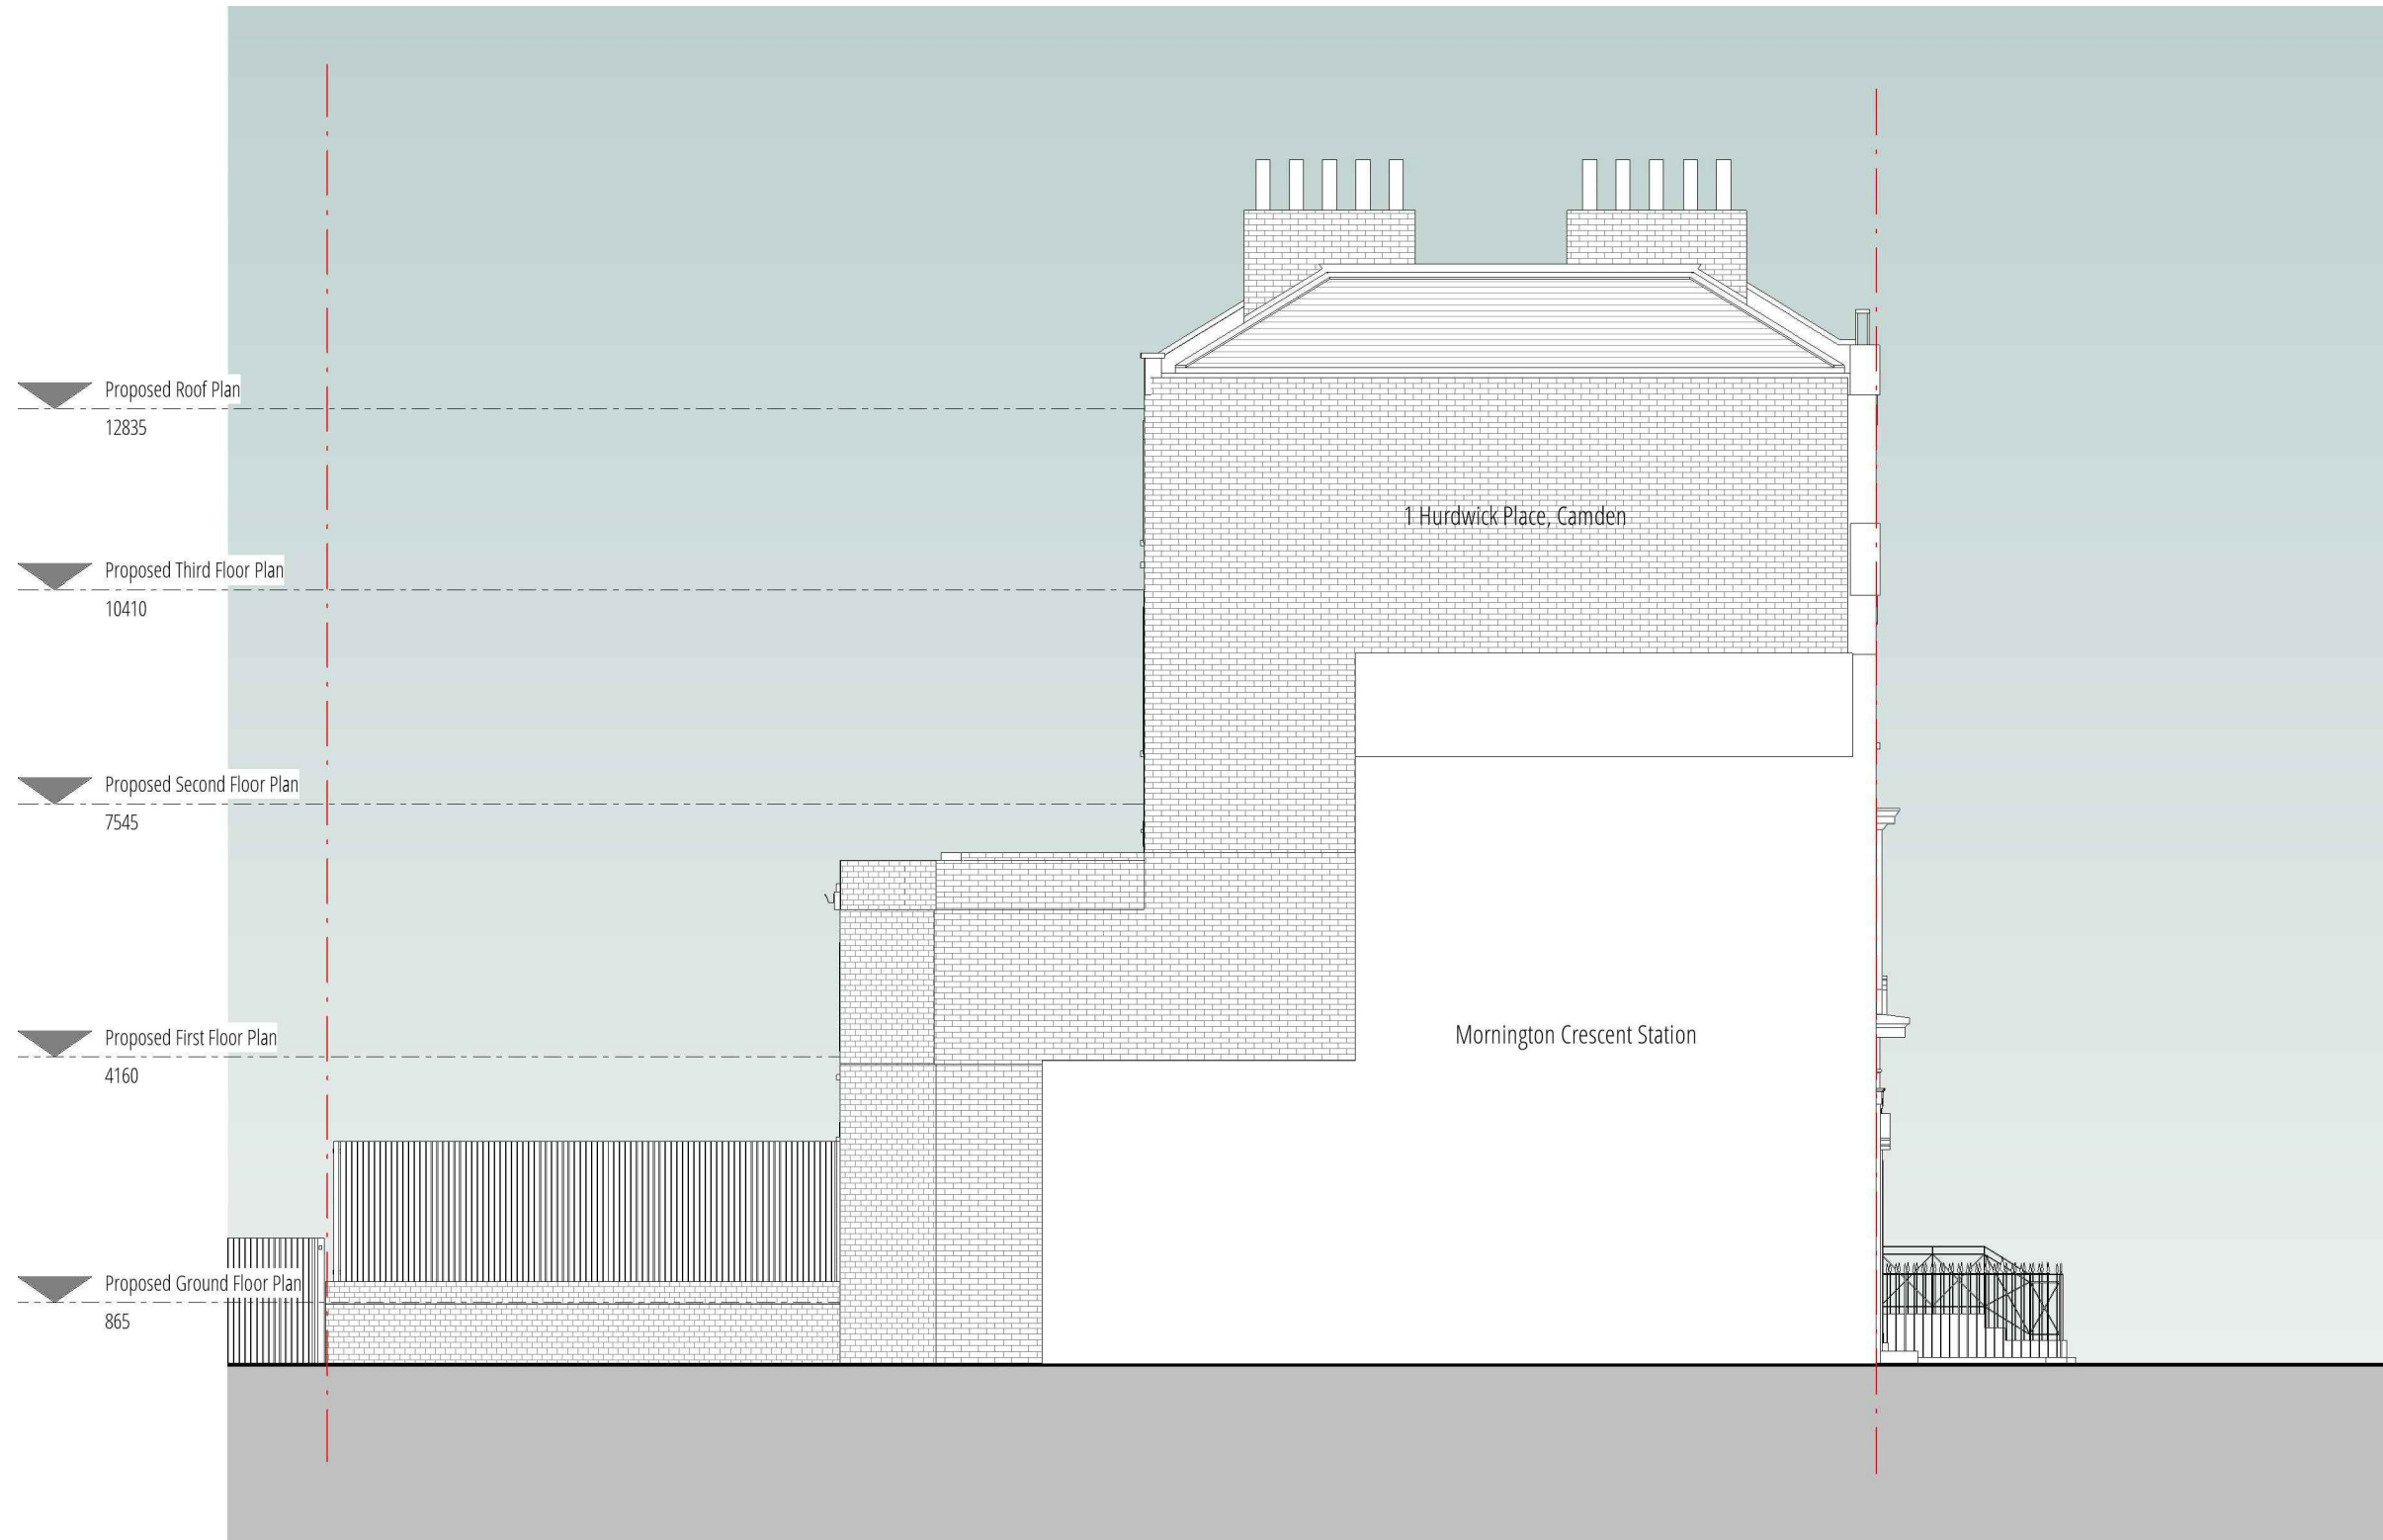

1 Proposed North Side Elevation
1:100

NOTES:
 1. THIS DRAWING IS COPYRIGHT AND MUST NOT BE REPRODUCED IN WHOLE OR IN PART WITHOUT WRITTEN PERMISSION OF GAA DESIGN.
 2. THIS DRAWING REPRESENTS DESIGN INTENT AND CONCEPT ONLY. HENCE IT CAN BE SCALED FOR PLANNING PURPOSES ONLY.
 3. THIS DOCUMENT AND ALL ASSOCIATED DOCUMENTS ARE PREPARED FOR SPECIFIC SITE AND EVENT, AND INCORPORATE CALCULATIONS AND MEASUREMENTS AVAILABLE FROM THE CLIENT AT THE TIME OF DRAFTING.
 4. THE RECIPIENT AGREES TO PROTECT THE CONTENTS FROM DISTRIBUTION AND DISSEMINATION EXCEPT AS REQUIRED FOR THE SPECIFIC EVENT NAMED, WITHOUT THE WRITTEN PERMISSION OF THE DESIGNER.
 5. USE OF THIS DESIGN IS GRANTED TO THE CLIENT FOR THE SPECIFIC AND NAMED EVENT ONLY.
 COPYRIGHT © 2019

REV	DATE	DESCRIPTION	APPR

 

PROJECT NAME
1 Hurdwick Place, Camden, NW1 2J

DOCUMENT NUMBER
21005-GAA-ZZ-DR-T-2112

DRAWING TITLE
1 Hurdwick Place NW1 2JE-Proposed North Elevation

DATE
30/06/23

PROJECT NUMBER
21005

SCALE
1:100

PURPOSE
For Stage Approval

STATUS
S4

Rev.No.
P03

DRAWN
RP

CHECK
JG

REVIEWED
CS

APPROVED
CS






Proposed Rear Elevation

1
1: 100

- NOTES
1. THIS DRAWING IS COPYRIGHT AND MUST NOT BE REPRODUCED IN WHOLE OR IN PART WITHOUT WRITTEN PERMISSION OF GAA DESIGN.
 2. THIS DRAWING REPRESENTS DESIGN INTENT AND CONCEPT ONLY. NECESSITY CAN BE SCALED FOR PLANNING PURPOSES ONLY.
 3. THIS DOCUMENT AND ALL ASSOCIATED DOCUMENTS ARE PREPARED FOR SPECIFIC SITE AND EVENT, AND INCORPORATE CALCULATIONS AND MEASUREMENTS AVAILABLE FROM THE CLIENT AT THE TIME OF DRAFTING.
 4. THE RECIPIENT AGREES TO PROTECT THE CONTENTS FROM DISTRIBUTION AND DISSEMINATION EXCEPT AS REQUIRED FOR THE SPECIFIC EVENT NAMED, WITHOUT THE WRITTEN PERMISSION OF THE DESIGNER.
 5. USE OF THIS DESIGN IS GRANTED TO THE CLIENT FOR THE SPECIFIC AND NAMED EVENT ONLY.
- COPYRIGHT © 2019

REV	DATE	DESCRIPTION	APPR

 

PROJECT NAME
1 Hurdwick Place, Camden, NW1 2J

DOCUMENT NUMBER
21005-GAA-ZZ-DR-T-2113

DRAWING TITLE
1 Hurdwick Place NW1 2JE -Proposed Rear Elevation

DATE
22/04/24

DRAWN
RP

CHECK
JG

PROJECT NUMBER
21005

SCALE
As Indicated

PURPOSE
For Stage Approval


STATUS
S4

Rev.No.
P06

REVIEWED
SB

APPROVED
SB



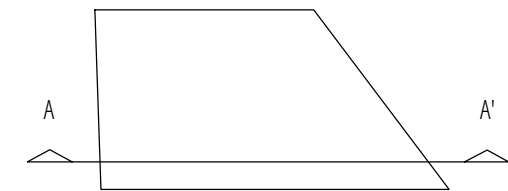


1 Proposed Section AA'
1: 100

NOTES

1. THIS DRAWING IS COPYRIGHT AND MUST NOT BE REPRODUCED IN WHOLE OR IN PART WITHOUT WRITTEN PERMISSION OF GAA DESIGN.
2. THIS DRAWING REPRESENTS DESIGN INTENT AND CONCEPT ONLY. HENCE IT CAN BE SCALED FOR PLANNING PURPOSES ONLY.
3. THIS DOCUMENT AND ALL ASSOCIATED DOCUMENTS ARE PREPARED FOR SPECIFIC SITE AND EVENT, AND INCORPORATE CALCULATIONS AND MEASUREMENTS AVAILABLE FROM THE CLIENT AT THE TIME OF DRAFTING.
4. THE RECIPIENT AGREES TO PROTECT THE CONTENTS FROM DISTRIBUTION AND DISSEMINATION EXCEPT AS REQUIRED FOR THE SPECIFIC EVENT NAMED, WITHOUT THE WRITTEN PERMISSION OF THE DESIGNER.
5. USE OF THIS DESIGN IS GRANTED TO THE CLIENT FOR THE SPECIFIC AND NAMED EVENT ONLY.



COPYRIGHT © 2019

REV	DATE	DESCRIPTION	APPR

 

PROJECT NAME 1 Hurdwick Place, Camden, NW1 2J	DOCUMENT NUMBER 21005-GAA-ZZ-DR-T-2210
DRAWING TITLE 1 Hurdwick Place NW1 2JE- Proposed Section AA'	DATE 26/06/23
PROJECT NUMBER 21005	SCALE 1:100
PURPOSE For Stage Approval	STATUS S4
	Rev.No. P02
	REVIEWED CS
	APPROVED CS




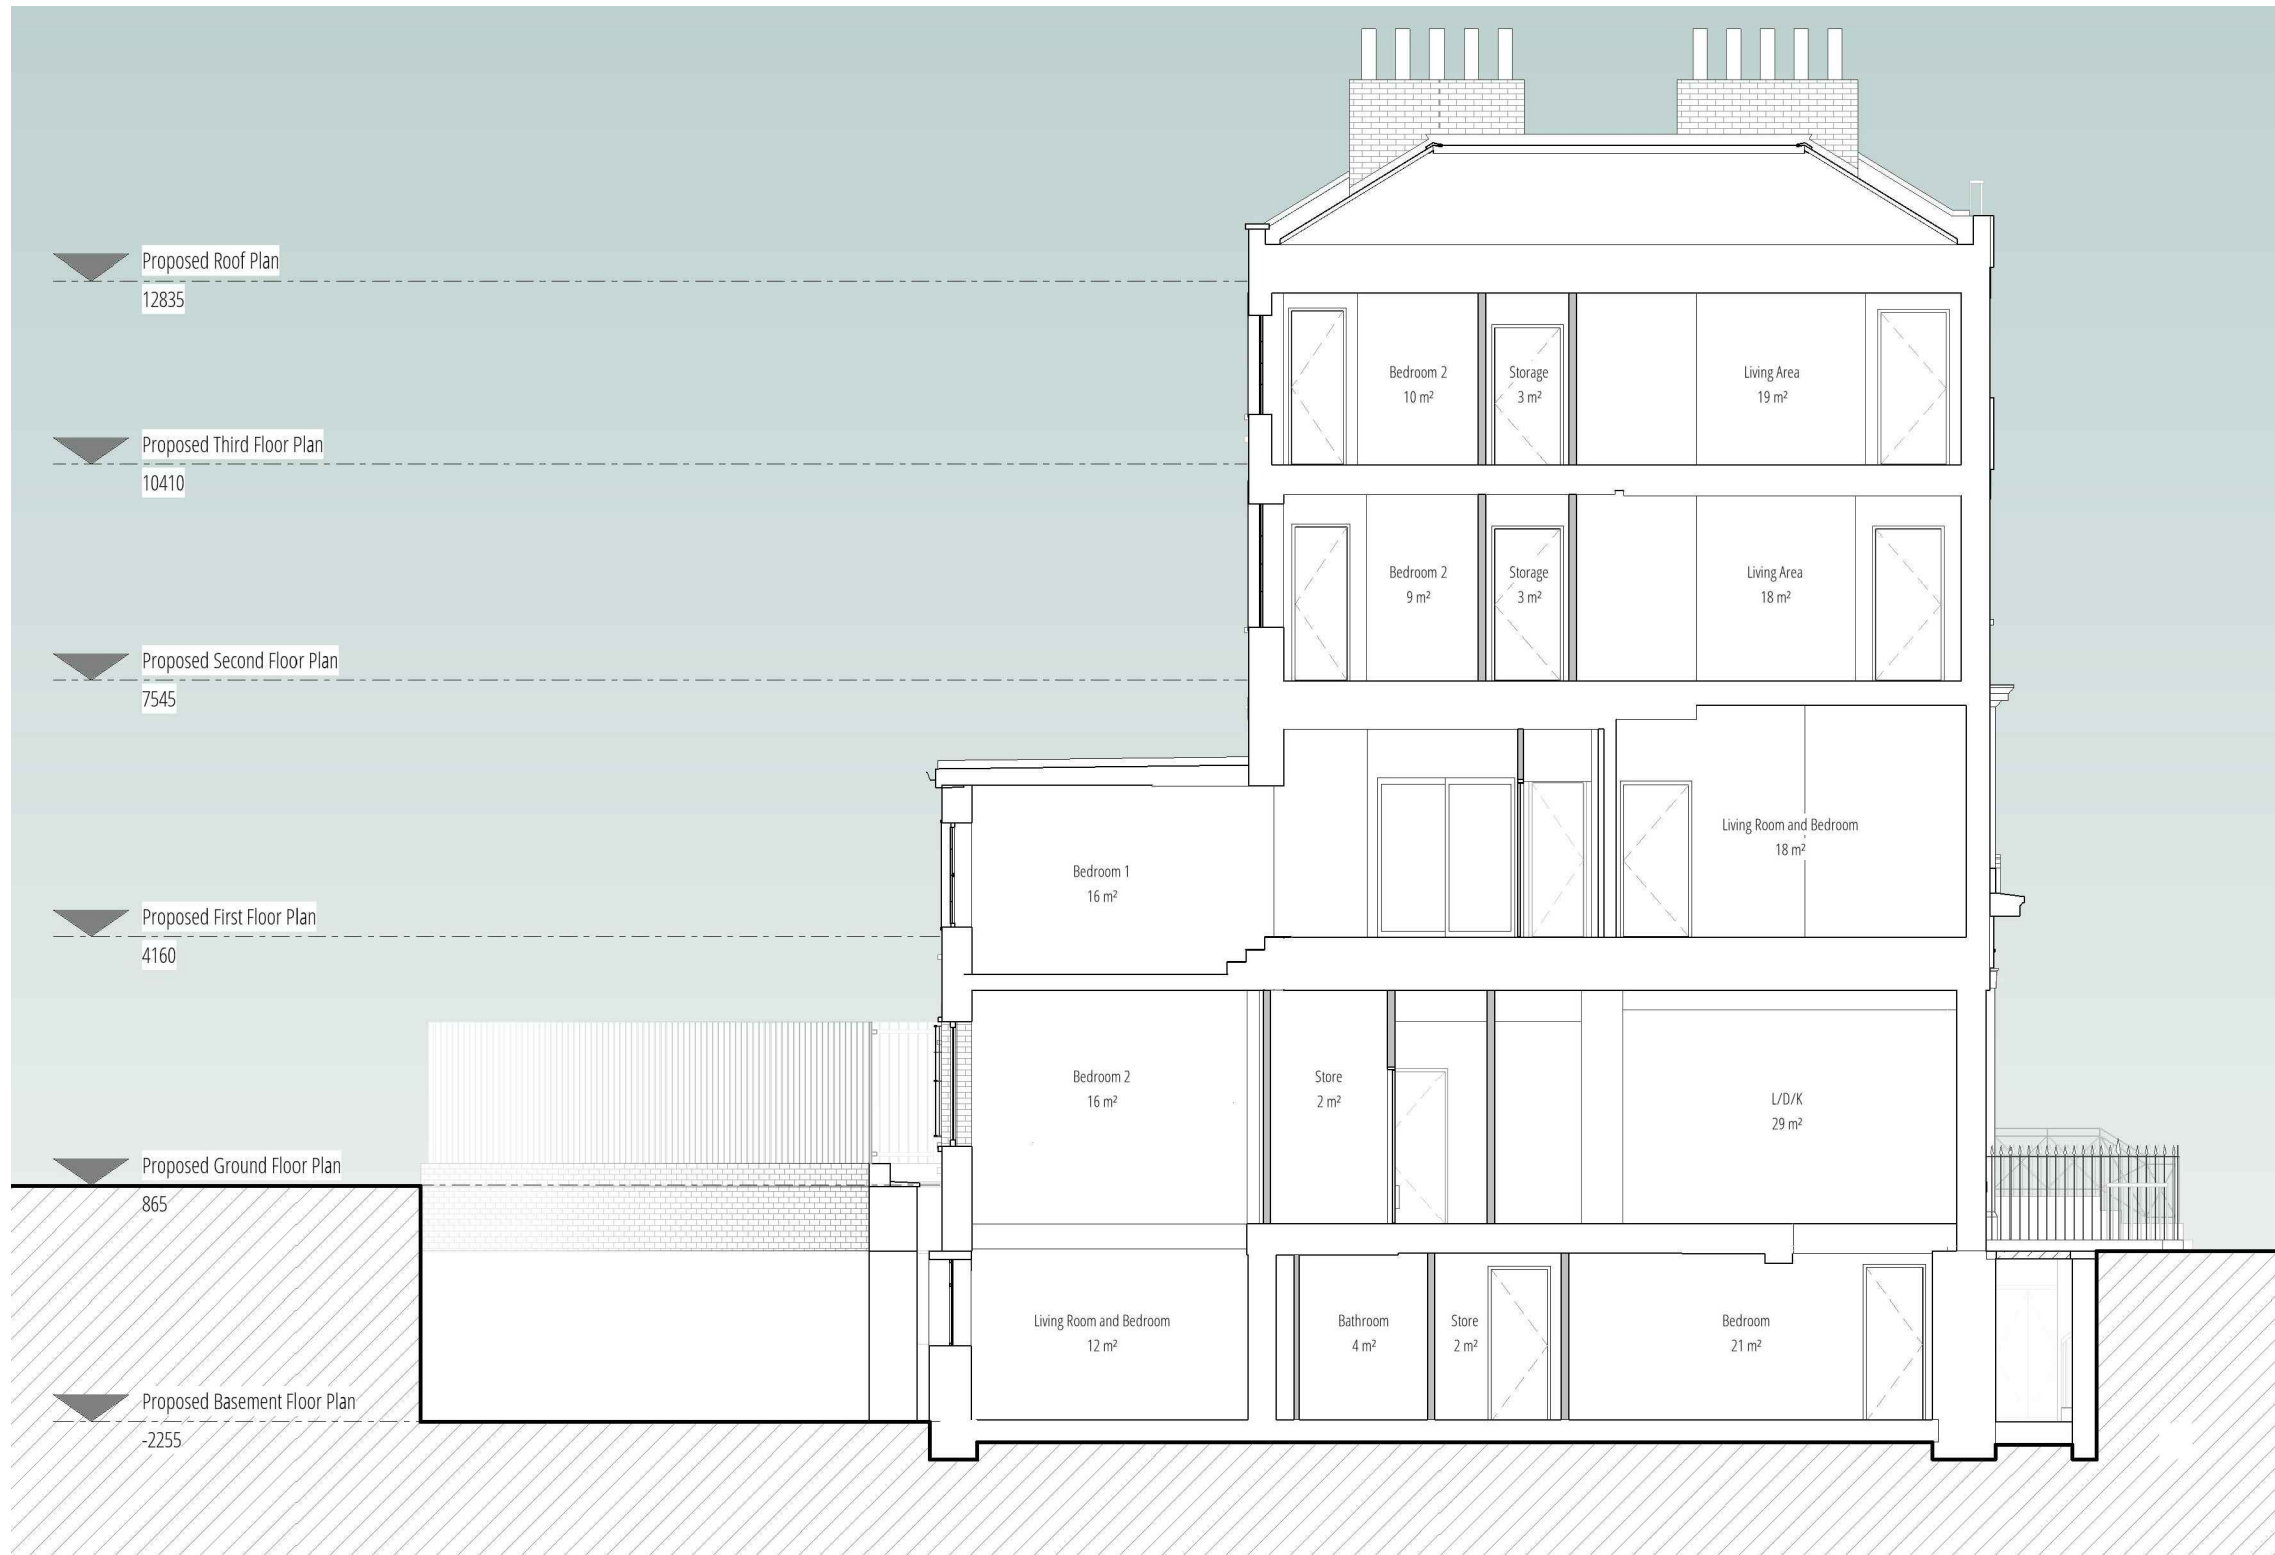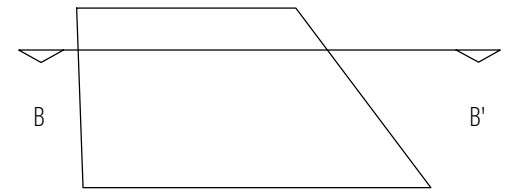

1 Proposed Section BB'
1:100

- NOTES:
1. THIS DRAWING IS COPYRIGHT AND MUST NOT BE REPRODUCED IN WHOLE OR IN PART WITHOUT WRITTEN PERMISSION OF GAA DESIGN.
 2. THIS DRAWING REPRESENTS DESIGN INTENT AND CONCEPT ONLY. HENCE IT CAN BE SCALED FOR PLANNING PURPOSES ONLY.
 3. THIS DOCUMENT AND ALL ASSOCIATED DOCUMENTS ARE PREPARED FOR SPECIFIC SITE AND EVENT, AND INCORPORATE CALCULATIONS AND MEASUREMENTS AVAILABLE FROM THE CLIENT AT THE TIME OF DRAFTING.
 4. THE RECIPIENT AGREES TO PROTECT THE CONTENTS FROM DISTRIBUTION AND DISSEMINATION EXCEPT AS REQUIRED FOR THE SPECIFIC EVENT NAMED, WITHOUT THE WRITTEN PERMISSION OF THE DESIGNER.
 5. USE OF THIS DESIGN IS GRANTED TO THE CLIENT FOR THE SPECIFIC AND NAMED EVENT ONLY.
- COPYRIGHT © 2019

REV	DATE	DESCRIPTION	APPR

 

PROJECT NAME
1 Hurdwick Place, Camden, NW1 2J

DOCUMENT NUMBER
21005-GAA-ZZ-DR-T-2211

DRAWING TITLE
1 Hurdwick Place NW1 2JE -Proposed Section BB'

DATE
30/06/23

STATUS
S4

Rev.No.
P03

PURPOSE
For Stage Approval

PROJECT NUMBER
21005

SCALE
1:100

DRAWN
RP

CHECK
JG

REVIEWED
CS

APPROVED
CS

