



Note

Use figured dimensions only. All dimensions are to be checked on site and any discrepancies, errors or omissions are to be reported to the architect prior to commencement of works.

Subject to detailed dimensional survey - Please note these drawings are based on existing drawings prepared by others. The architect is not responsible for any discrepancies and/or inaccuracies that may arise.

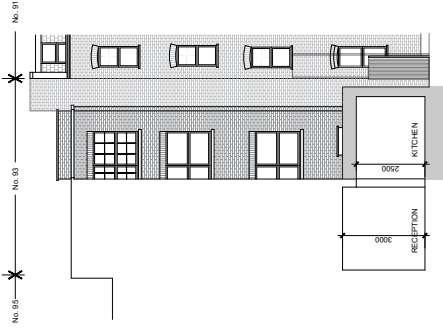


PROPOSED SECTION A-A
Scale 1:100 @ A1

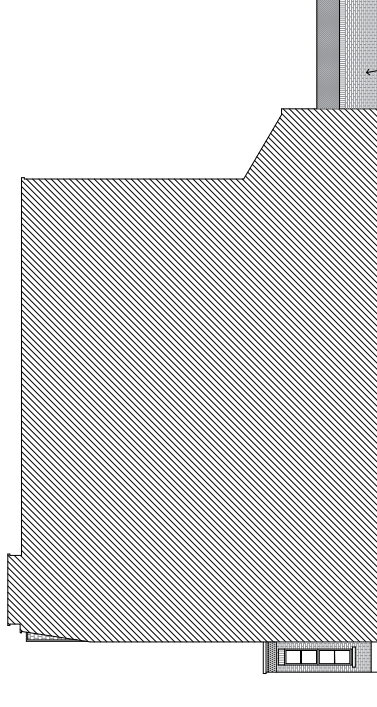


PROPOSED SIDE (NORTH) ELEVATION
Scale 1:100 @ A1




PROPOSED SIDE (SOUTH) ELEVATION
Scale 1:100 @ A1

 

SCALE BAR (in mm) 1:100

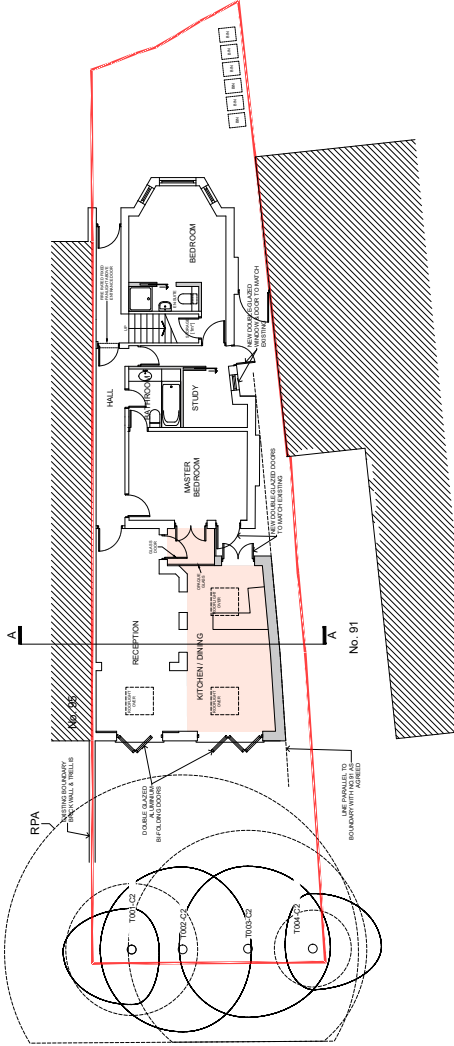

PROPOSED GROUND FLOOR PLAN
Scale 1:100 @ A1

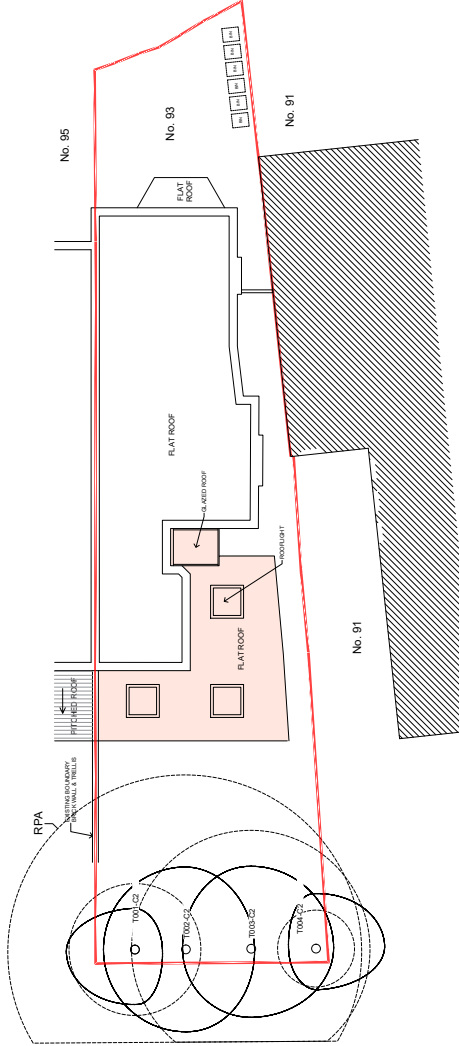

PROPOSED ROOF PLAN
Scale 1:100 @ A1



PROPOSED REAR (WEST) ELEVATION
Scale 1:100 @ A1



PROPOSED FRONT (EAST) ELEVATION
Scale 1:100 @ A1

Table with columns for revision/notes and dates. Includes a section for 'Planning' with project details.

BB PARTNERSHIP CHARTERED ARCHITECTS
Studios, 33,34, 10 Homay St, London, N7 8EL
Tel: 020 7306 8565 - email: archinfo@bbpartnership.co.uk

Table with columns for Date, Scale, AS NOTED, AS, Drawn by, and Revision. Includes client name 'Ms Hutchins'.