

01
PJ3203

01
PJ3204


01
PJ3205

01
PJ1704

01
PJ3200

- General Notes
1. Dimensions are in millimetres unless stated otherwise.
 2. Levels are in metres AOD unless stated otherwise.
 3. Dimensions govern. Do not scale off drawing.
 4. All dimensions to be verified on site before proceeding.
 5. All discrepancies to be notified in writing to Make Limited.

© Make Limited 2016

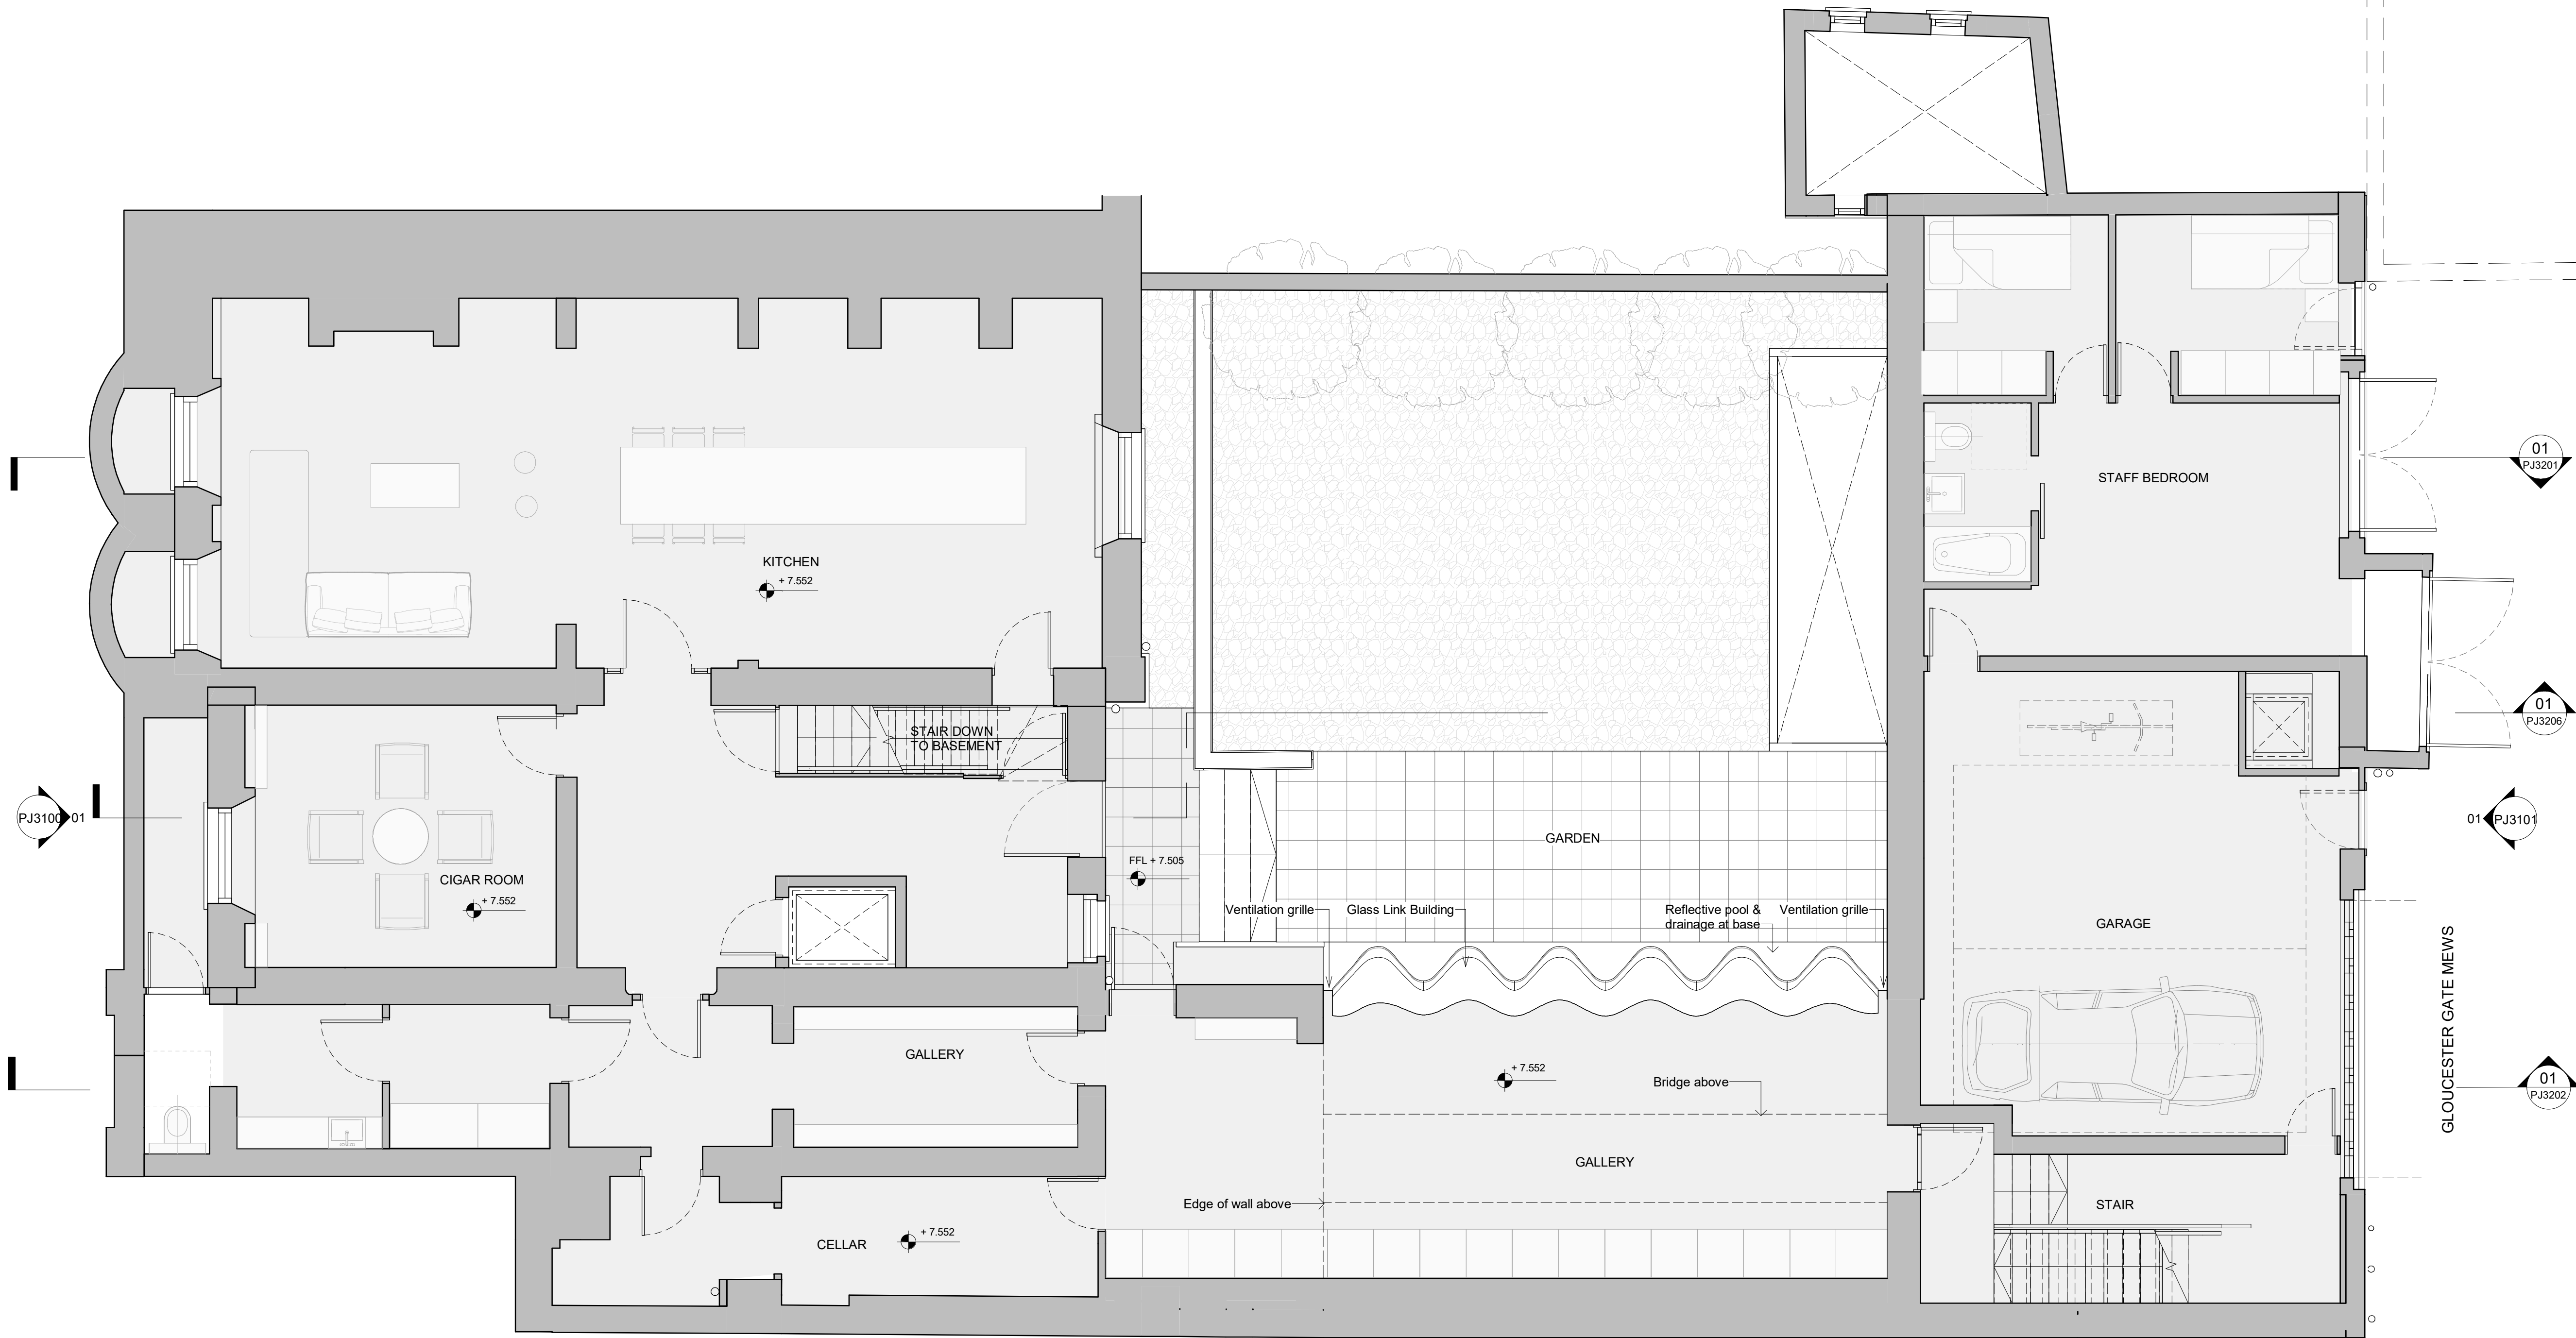

REV	Date	Reason For Issue	Chk
-----	------	------------------	-----

PLANNING

DRAWING STATUS


make

32 Cleveland Street,
London, W1T 4JY

tel +44 (0) 20 7636 5151

info@makearchitects.com
www.makearchitects.com

Client
Mr M Namaki
56 Cumberland Terrace
London NW1 4HJ

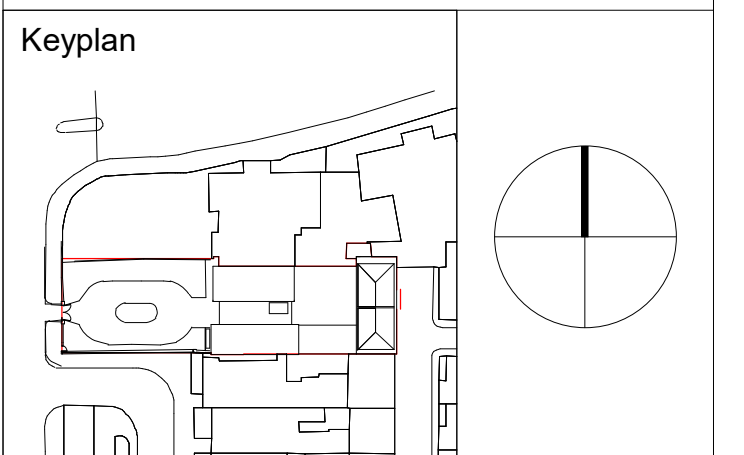

Project
Gloucester Lodge

Drawing Title
Link Lower Ground Floor Plan

Scale at A1
1 : 50

Date

Project No.
1202

Rev No.

Drawing No.
GL-MAK-XX-LG-DR-AR-PJ2999

01 Proposed Lower Ground Floor Plan

1 : 50

