




Proposed Front Elevation
1 : 50

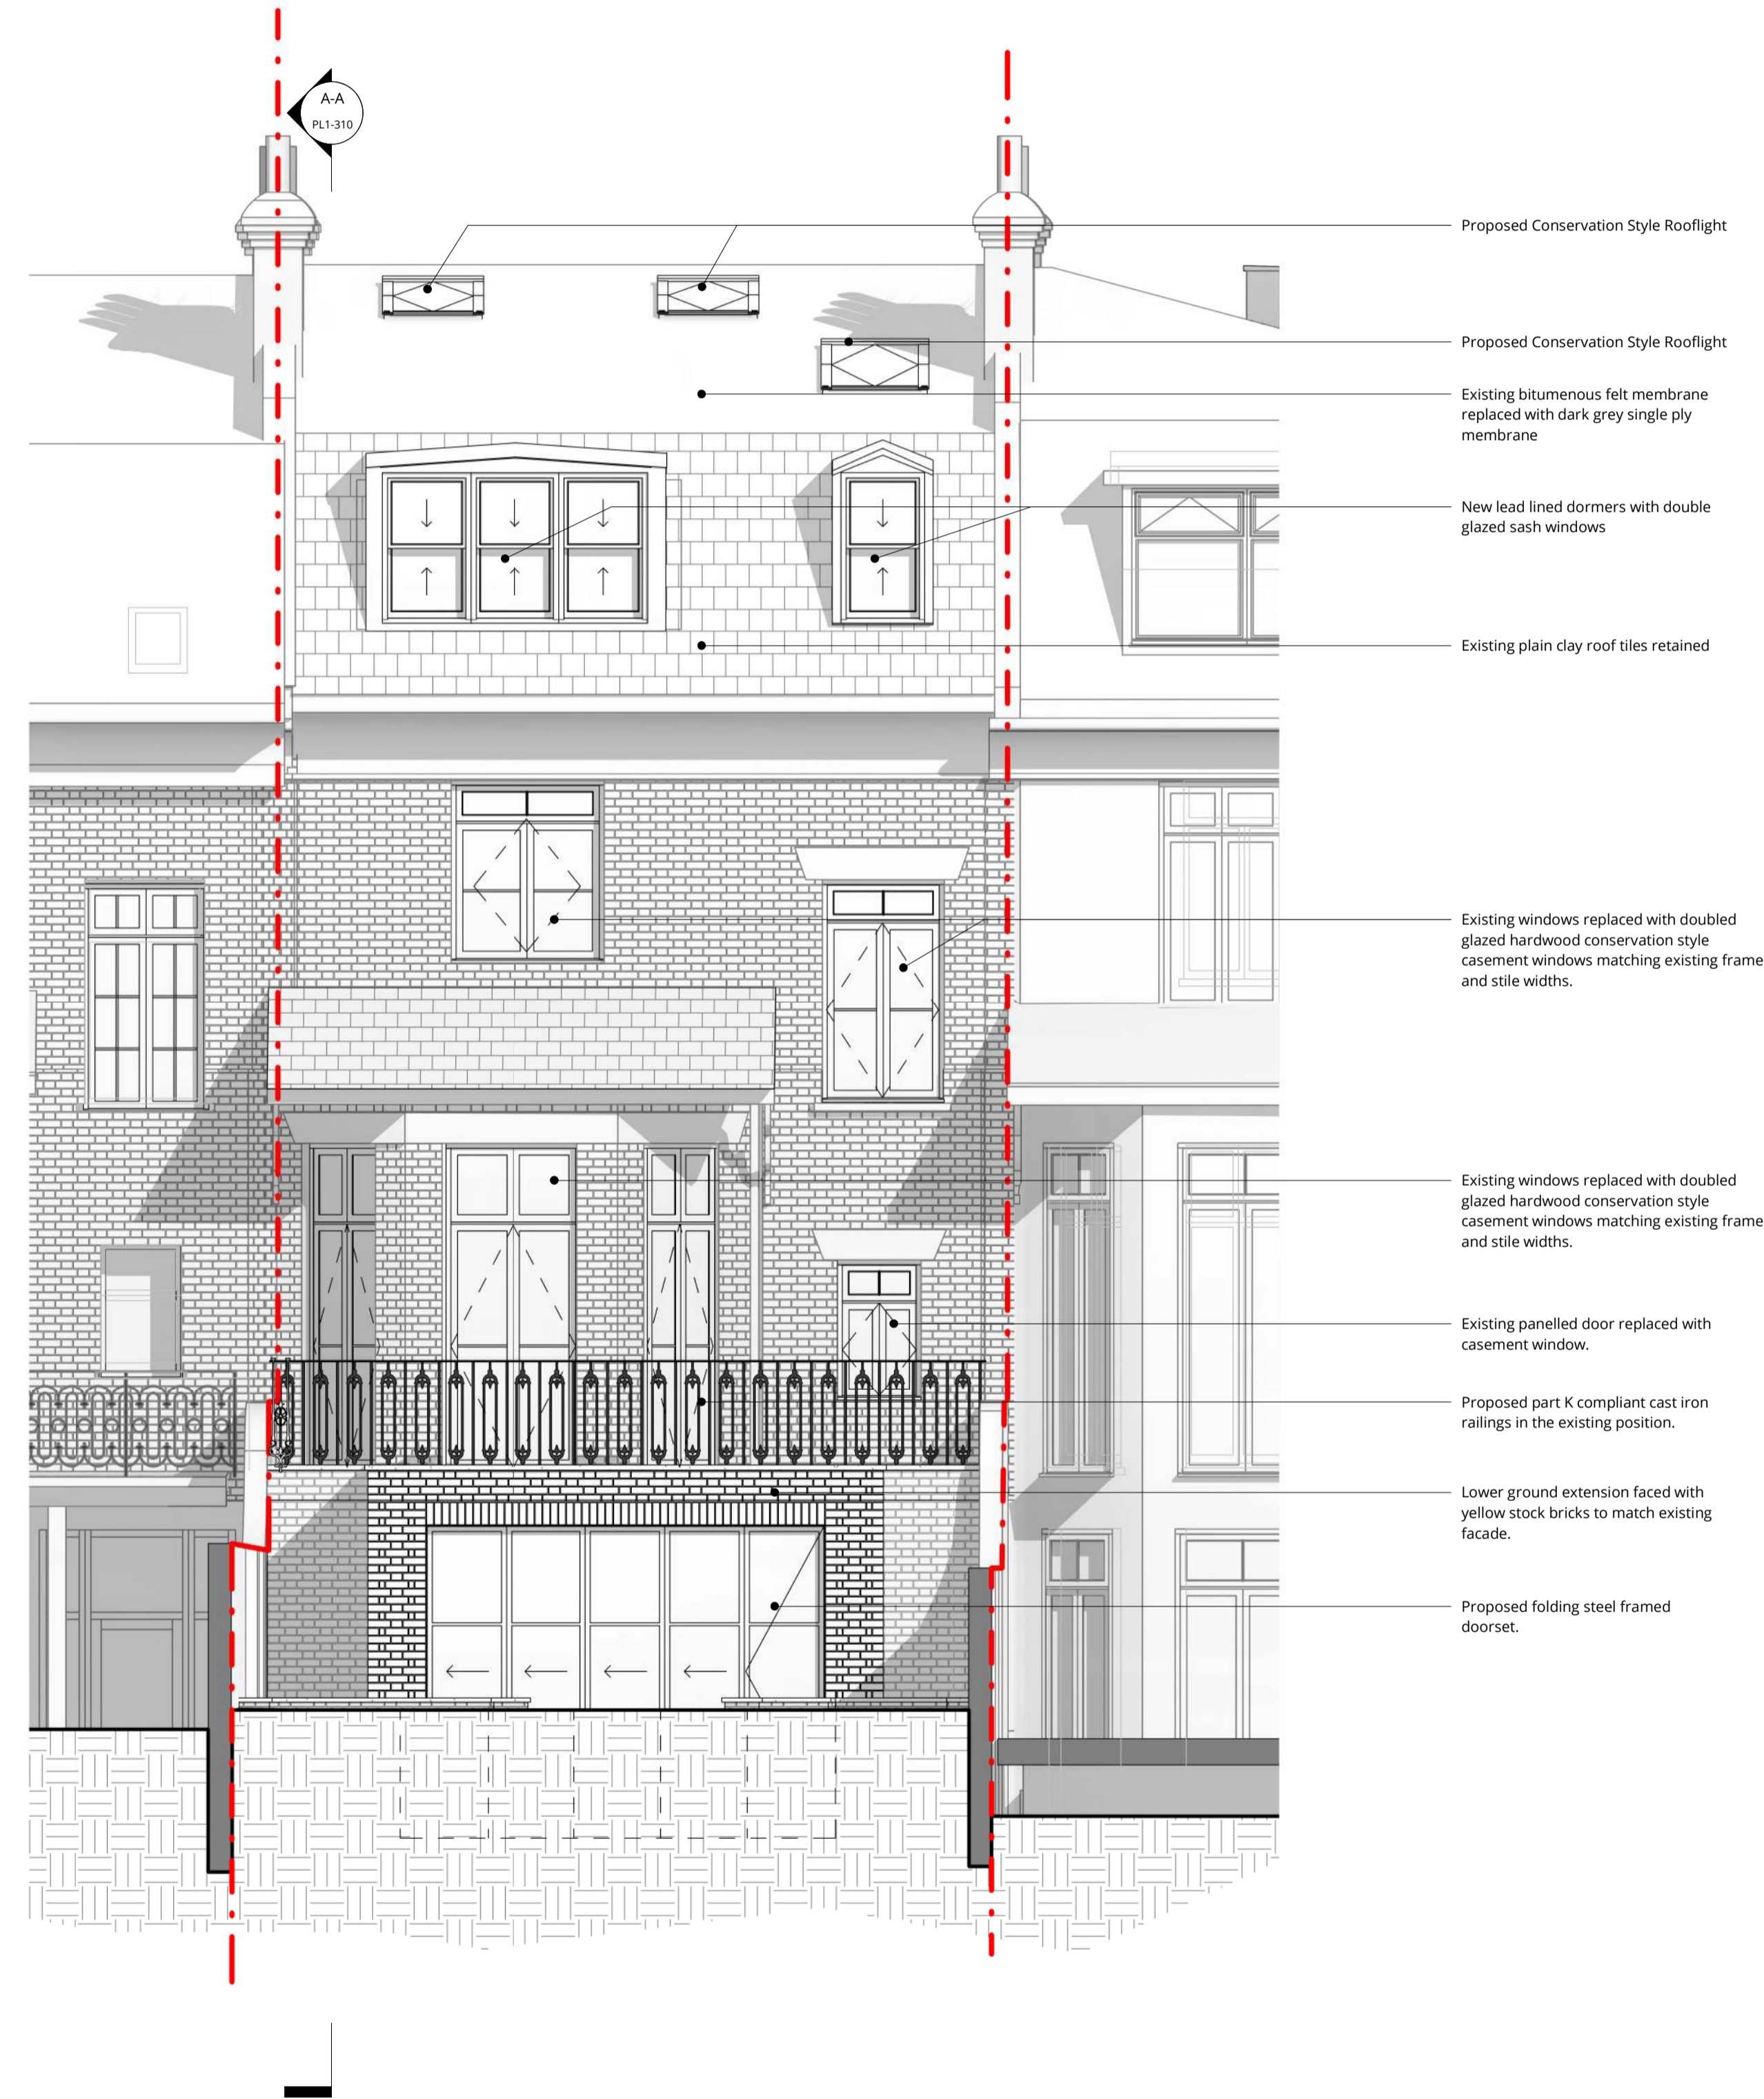

Proposed Rear Elevation
1 : 50

PL1	Pre-App Issue	15.09.23	MIC	SB
Rev	Description	Date	Drawn	Clkd



16 lambton place
notting hill
london w112sh
t 02072293125
f 02072293257
e info@wolffarchitects.co.uk

status: **PLANNING**

project: **2 Elsworth Terrace,
London NW3 3DR**

drawing title: **Proposed Front and
Rear Elevations**

date: **15/08/23** scale: **1:50**

dwg no: **2307-PL1-300** rev no: **PL1**