


1 EXISTING SOUTH ELEVATION (FRONT)

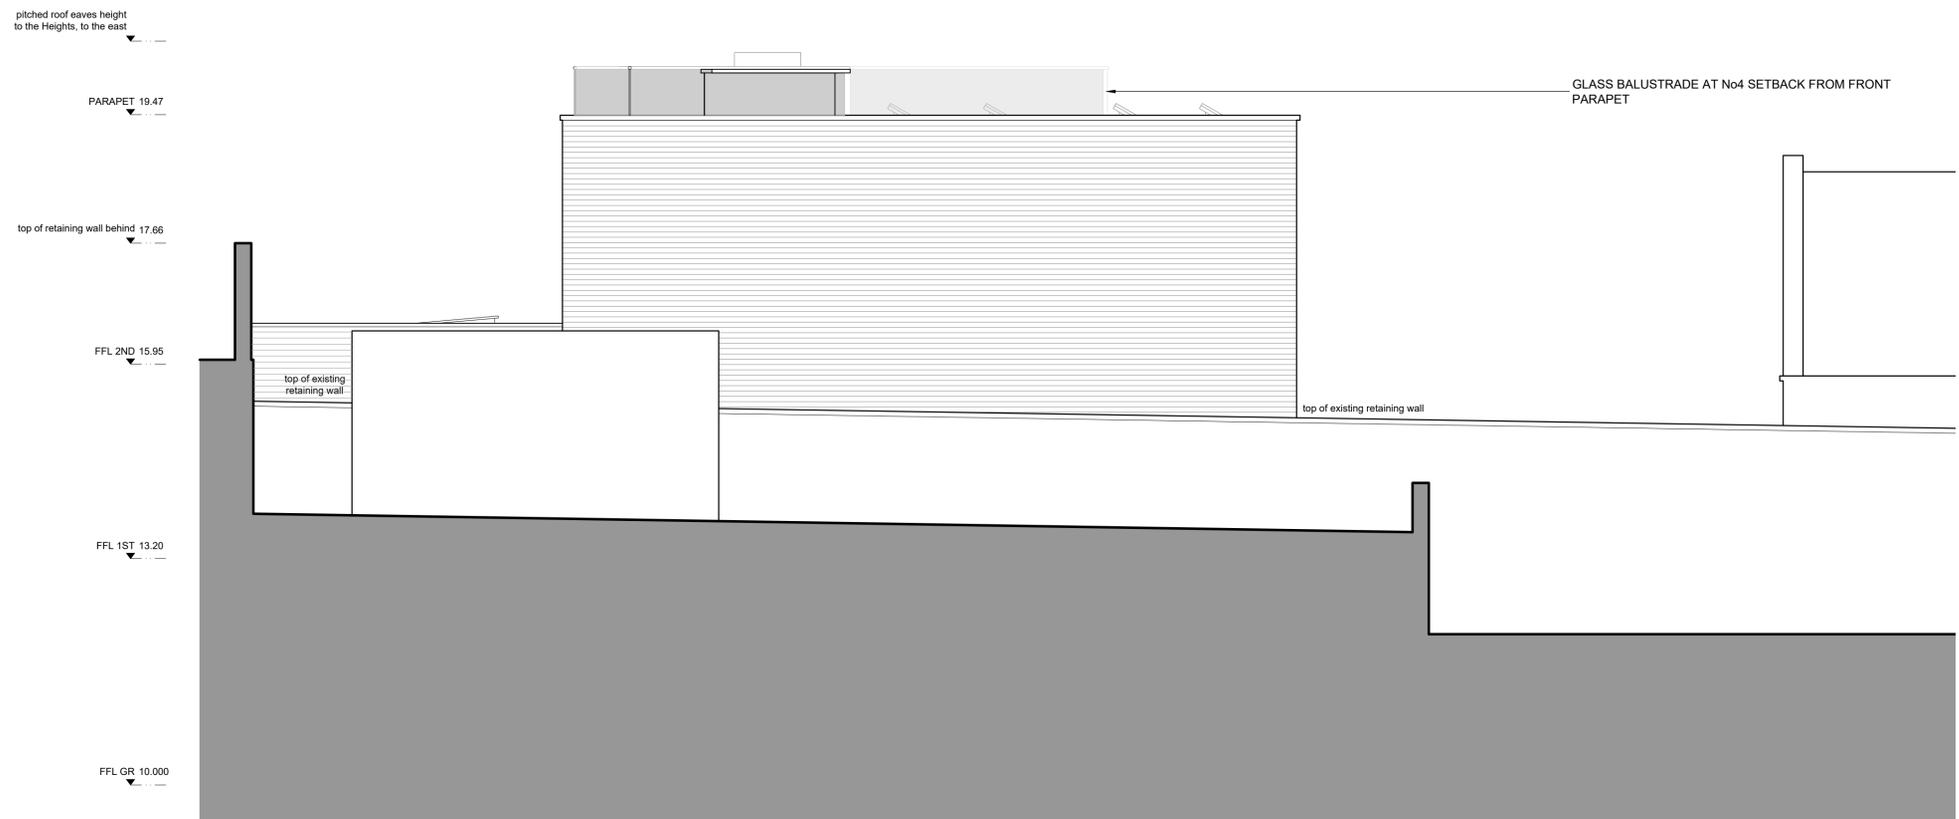

2 EXISTING WEST ELEVATION (SIDE)

P1	01.06.2023	WHL
* PLANNING APPROVAL		
rev amendments	date	by



T +44 (0) 7883 732373
 W ipa-architects.com

Project
 5 Oak Hill Park Mews
 Hampstead
 London
 NW3 7LH

Drawing Title
 EXISTING ELEVATIONS
 SOUTH & WEST

Drawing Status			
PLANNING			
Date	Drawn by		
01.06.2023	WHL		
Scale			
A1 @ 1:50	A3 @ 1:100		
Project No.	Ref.	Drawing No.	Rev
23052	EX	3000	P1
Cad File			
23052_EX.3000_(Ex_Elev_Sect-Roof Terrace)			
© IPA Architects: All rights reserved.			

