




1 EXISTING NORTH ELEVATION (REAR)

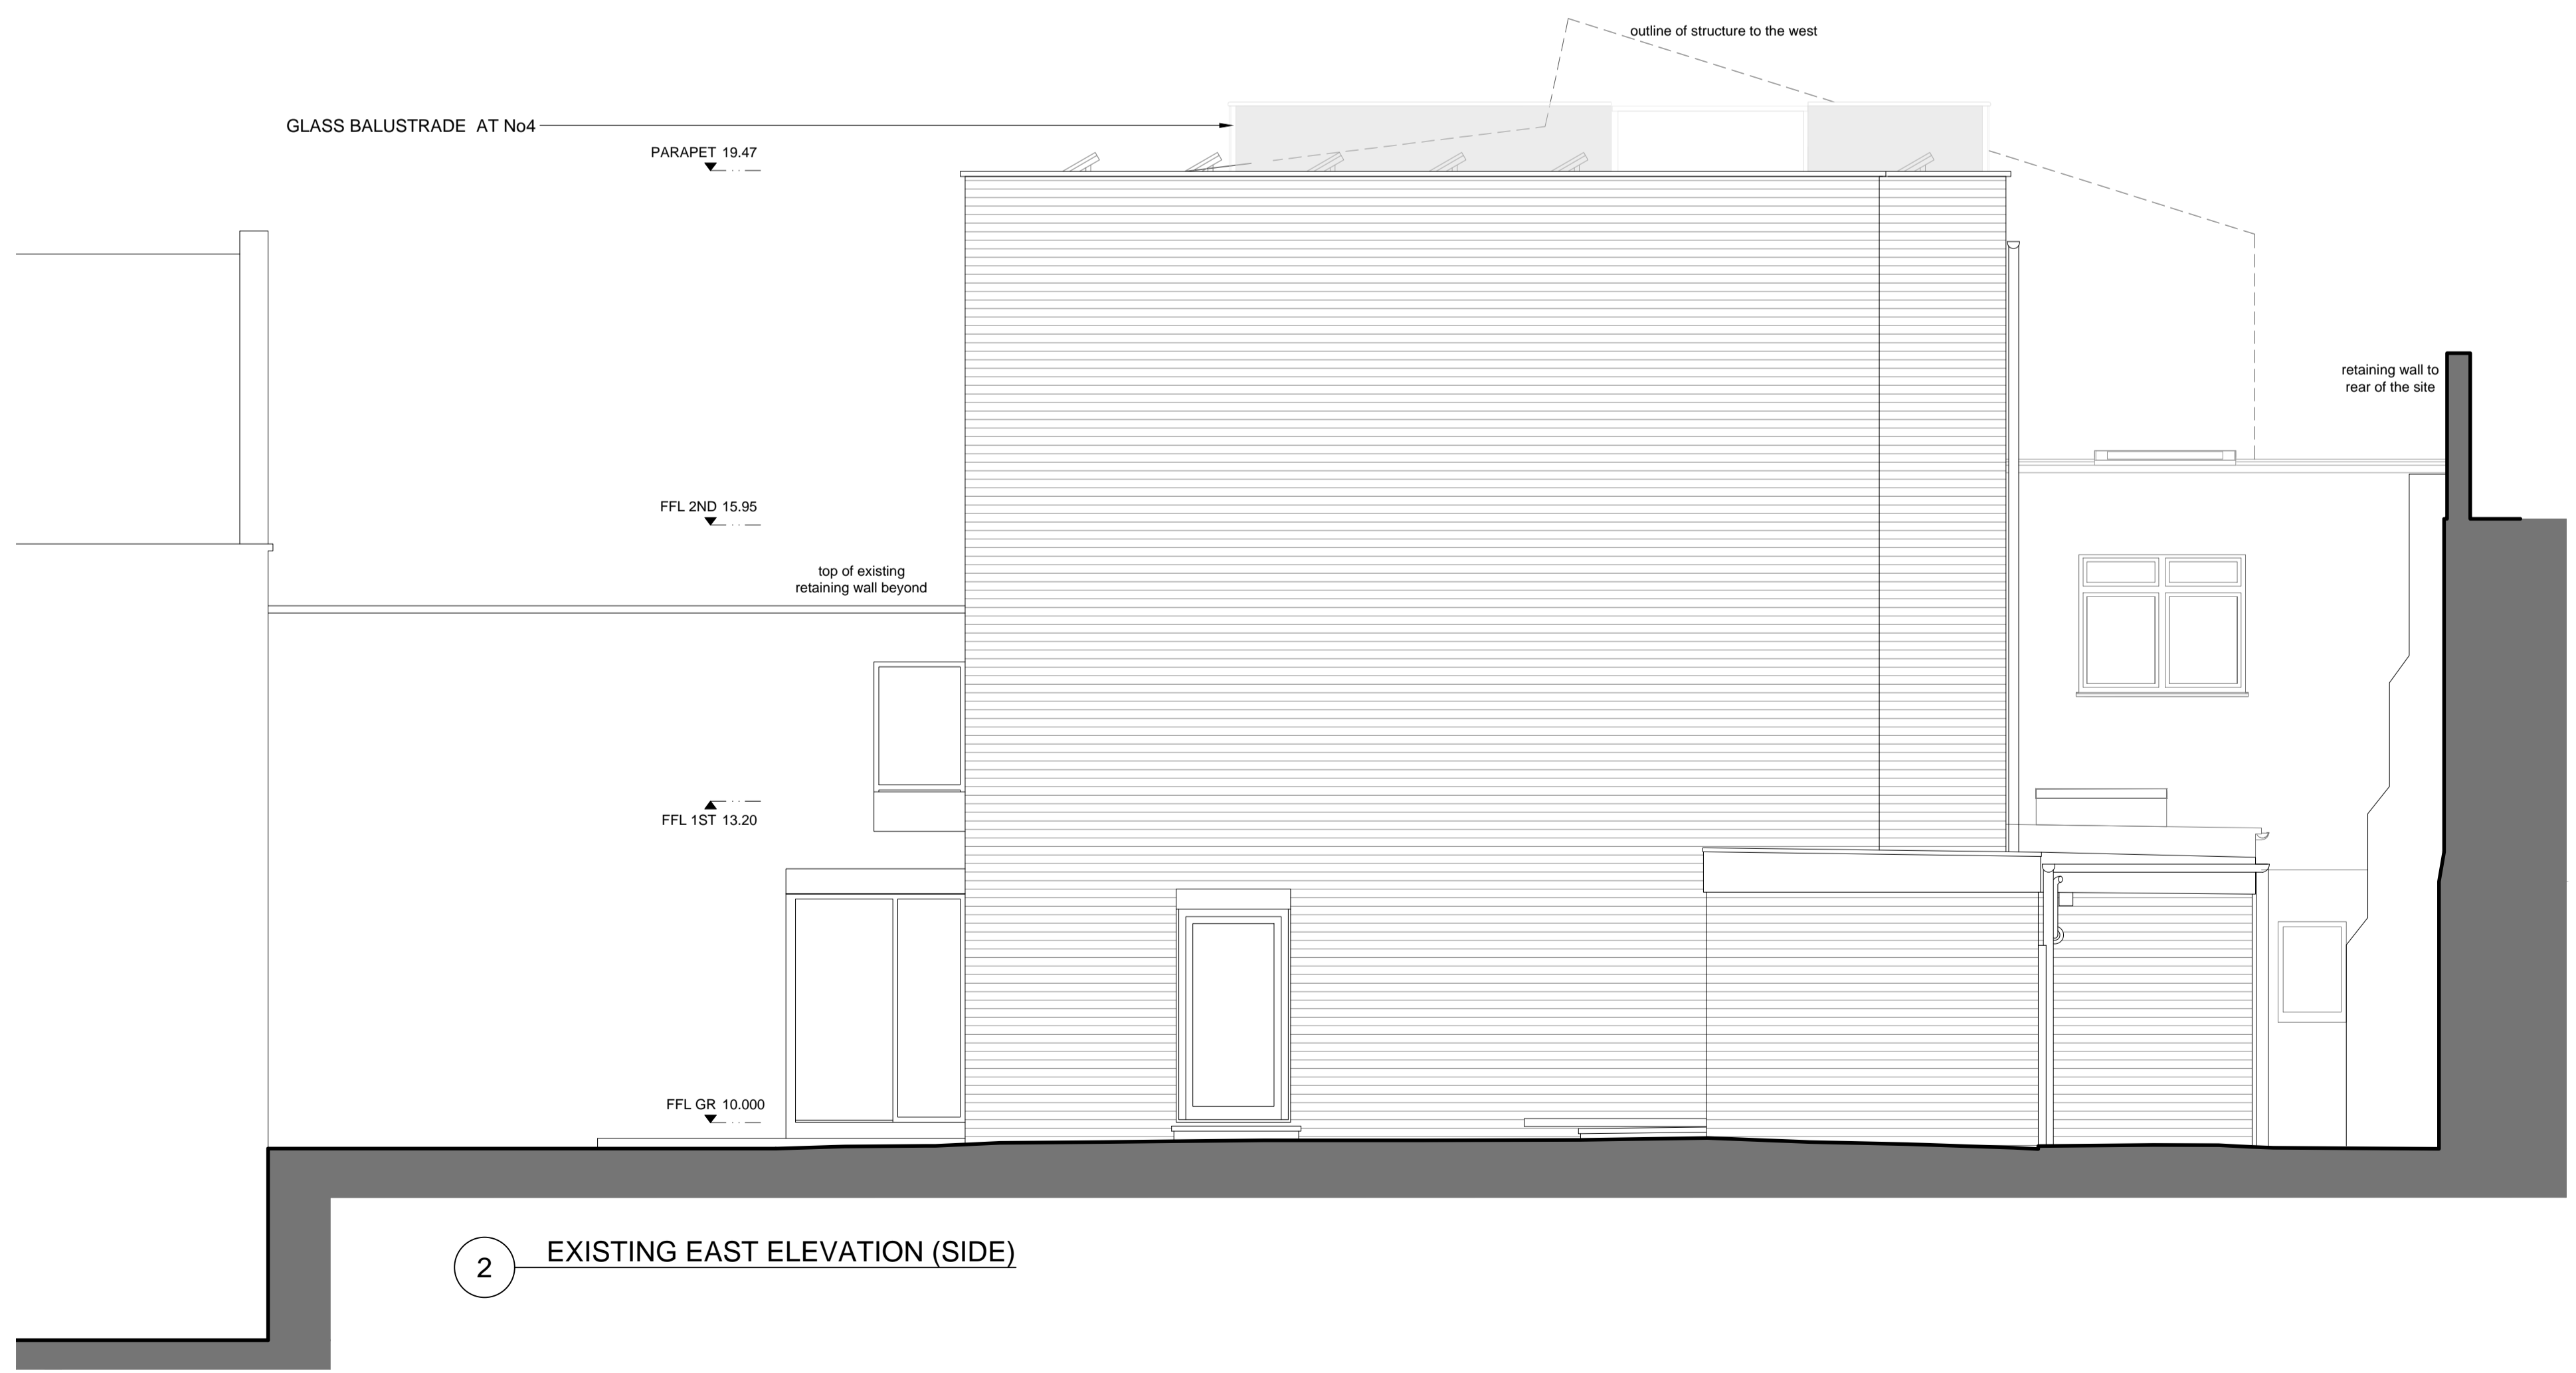

2 EXISTING EAST ELEVATION (SIDE)

P1 01.06.2023 WHL
 * PLANNING APPROVAL
 rev amendments date by



T +44 (0) 7883 732373
 W ipa-architects.com

Project
 5 Oak Hill Park Mews
 Hampstead
 London
 NW3 7LH

Drawing Title
 EXISTING ELEVATIONS
 NORTH & EAST

Drawing Status
PLANNING

Date 01.06.2023 Drawn by WHL

Scale
 A1 @ 1:50 A3 @ 1:100

Project No.	Ref.	Drawing No.	Rev.
23052	EX	3001	P1

Cad File
 23052_EX.3000_(Ex_Elev_Sect-Roof Terrace)

© IPA Architects. All rights reserved.

