No.4


new hinged access rooflight -

glass balustrade in line with roof  $\_$ balustrade at No4

No.5



No.6

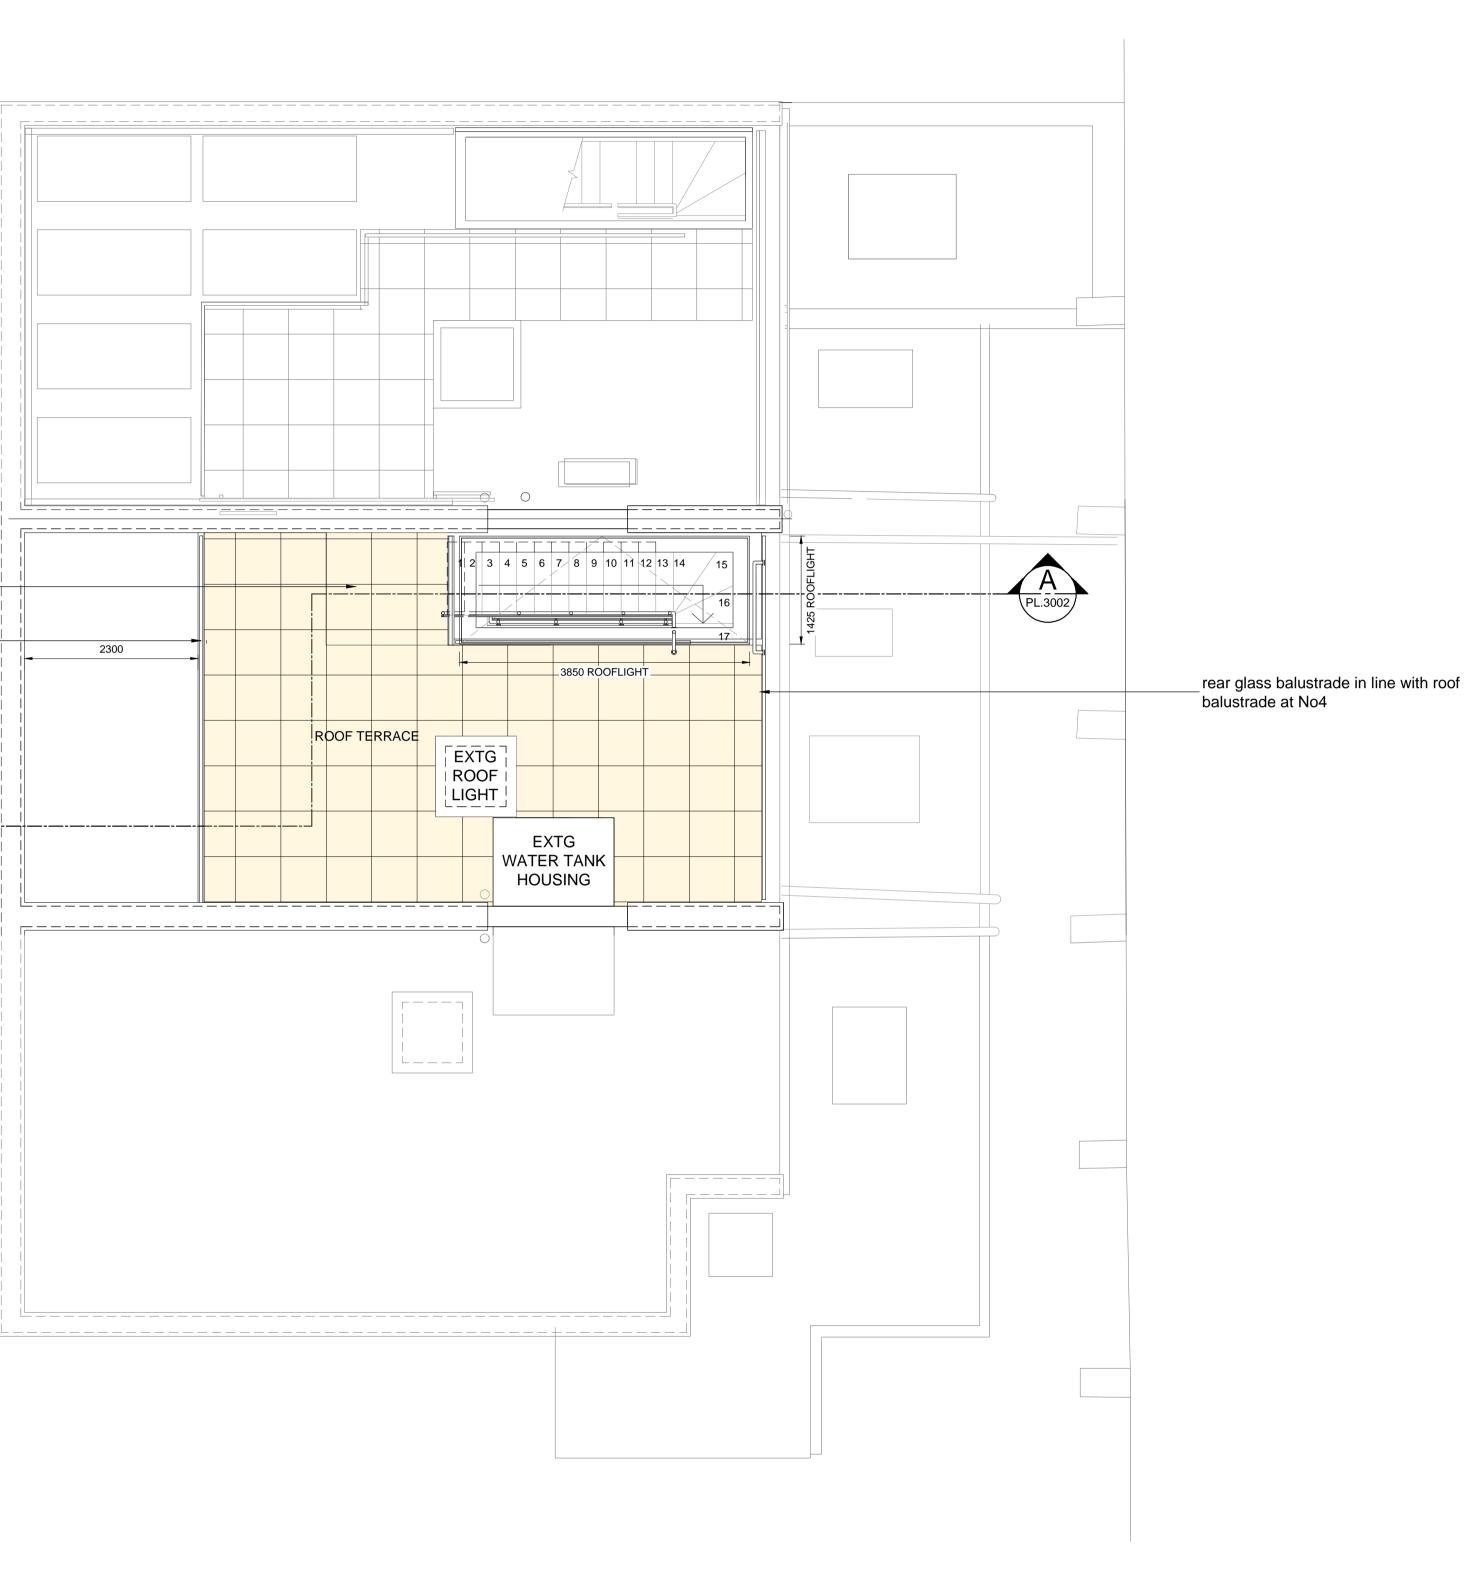

This drawing must not be reproduced without permission. Do not scale from drawing. Contractor to check all dimensions on site. Report discrepancies to the architect.



14.04.2024 WHL P1 \* PLANNING rev amendments date by \_\_\_\_\_ architects T +44 (0) 7883 732373 W ipa-architects.com Project 5 Oak Hill Park Mews Hampstead London NW3 7LH

Drawing Title

5m

PROPOSED ROOF PLAN

## Drawing Status PLANNING

Drawn by Date 01.06.2023

Scale			
A1 @ 1:50		A3 @ 1:100	
Project No.	Ref.	Drawing No.	Rev
23052	PL	1003	P1
Cad File			

23052.EX.1000 (Prop Roof Terrace) © IPA Architects: All rights reserved.